

SITE PLAN

400 Earle St

Santa Rosa, CA 95404


Parcel ID: 010-235-008-000

Lot area: 0.16 Acres


Parcel ID 2: 037-131-027-000

Lot area 2: 0.25 Acres

Paper Size: 11"x17"

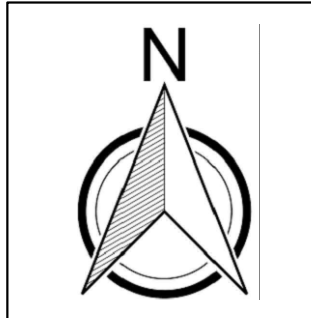

scale 1"=20'

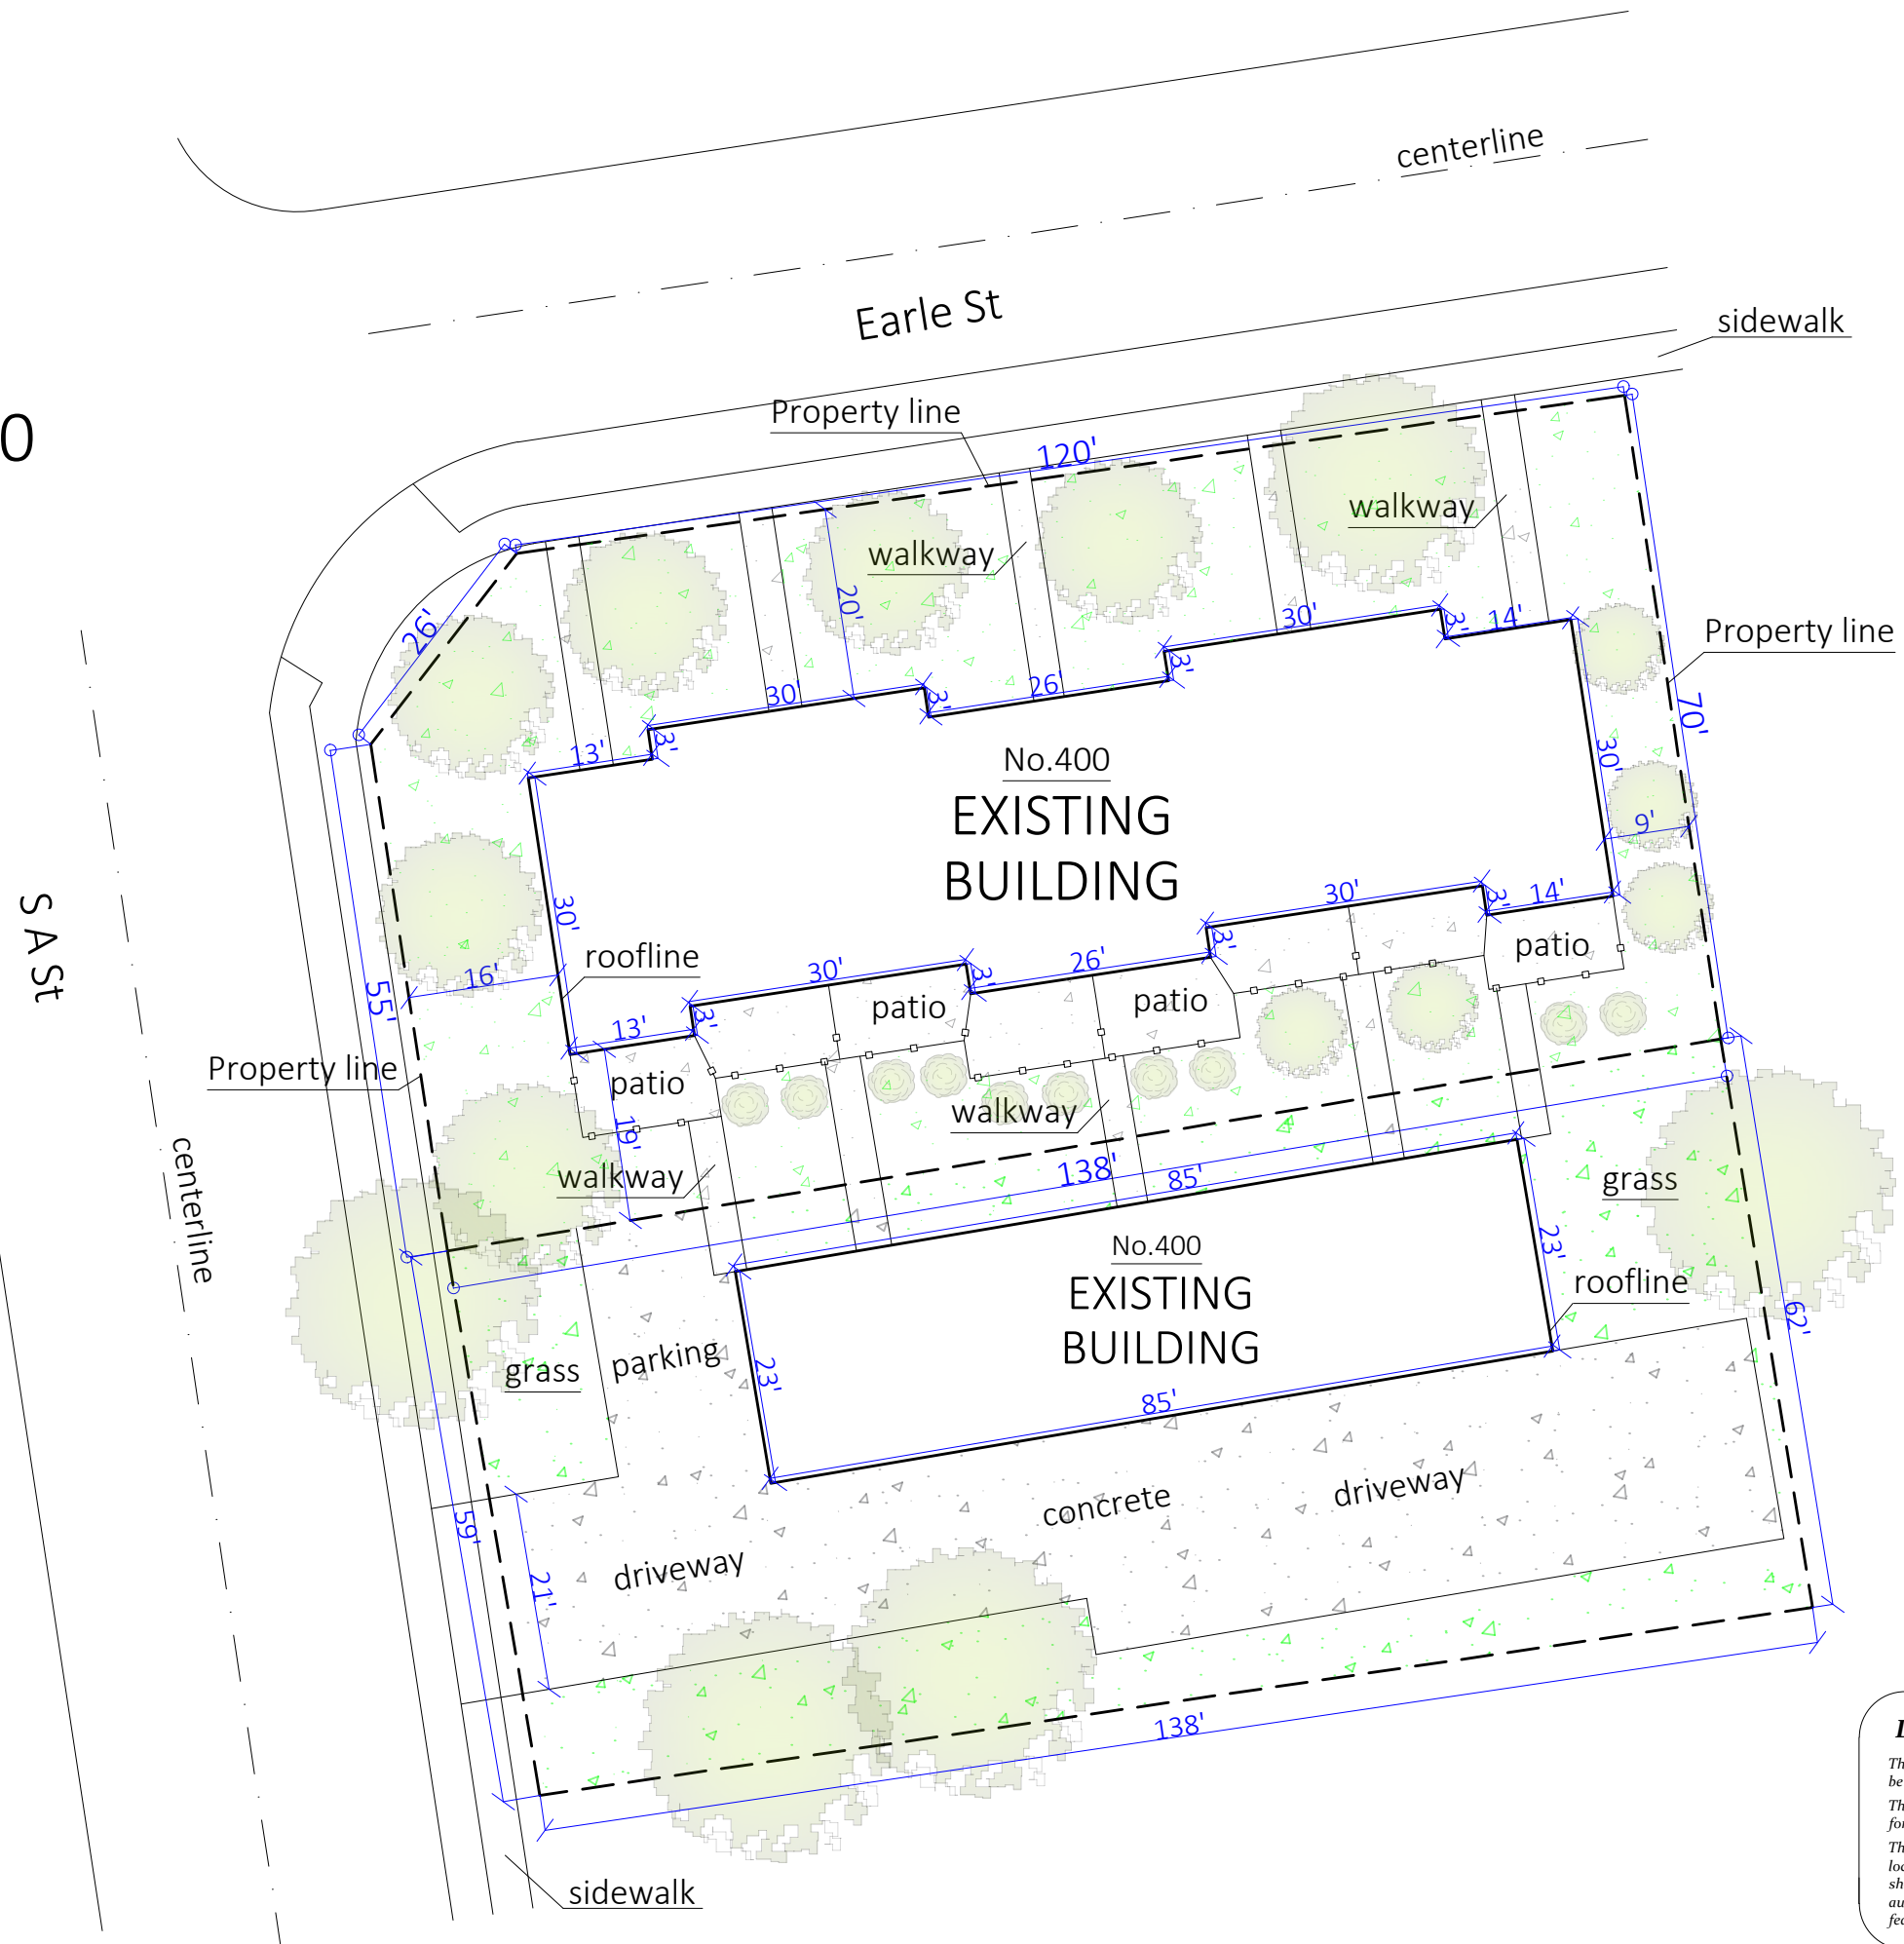

Disclaimer
This is not a Legal Survey, nor is it intended to be or replace one.
These measurements are approximate and are for illustrative purposes only.
This work product represents only generalized location of features, objects or boundaries and should not be relied upon as being legally authoritative for the precise location of any feature, objects or boundary.