


PRIME RETAIL SPACE AVAILABLE FOR LEASE

1800 ROUTE 35
OAKHURST, NJ
MONMOUTH COUNTY

FLOOR PLAN

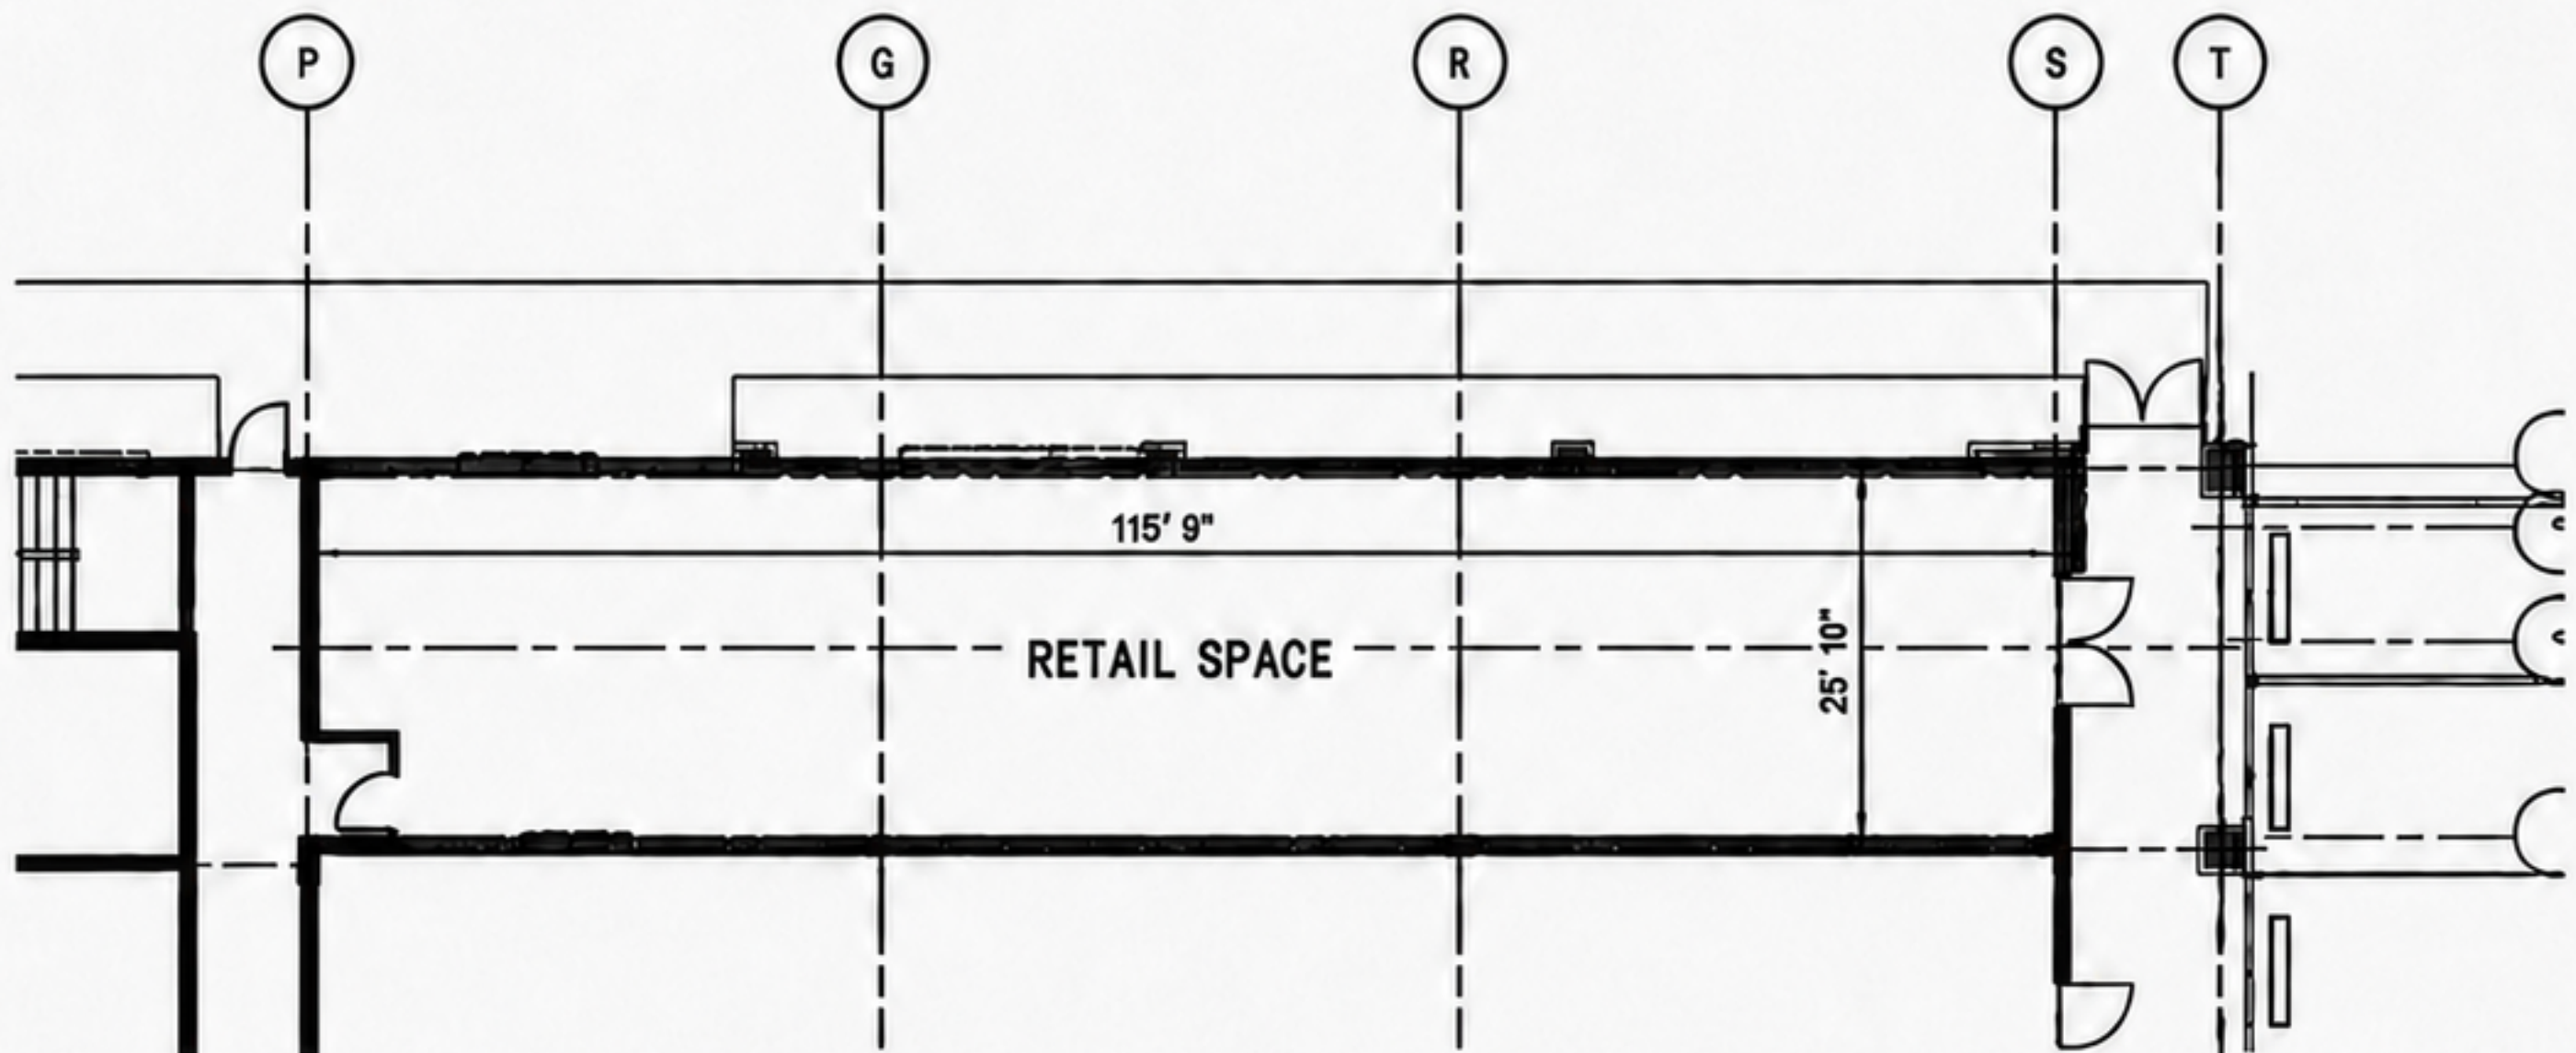

FLOOR PLAN

SCALE: 3/16" = 1'-0"

Burke + Manna
— REAL ESTATE —

COMMERCIAL | INVESTMENT | RESIDENTIAL

Michael Manna
(732) 689-2517
Michael@burkemanna.com

Heather "Heddy" Pierson
(917) 685-0720
heddy@burkemanna.com

3408-A Sunset Ave.
Ocean, NJ 07712

(732) 455-5420
www.burkemanna.com