

land FOR SALE




Land Parcel | 124 Hillcrest Parkway, Chesapeake, Virginia

LAND PARCEL PRICE: \$3.8 MILLION

PROPERTY FEATURES:


- **±5.271 AC of Land (site is cleared & graded) with BMP in place; B2 zoning.**
- **Strategically located across the street from Edinburgh East Shopping Center (Home Depot) along Hillcrest Parkway and less than a mile from Target & Walmart supercenters.**
- **New residential (235 single-family townhomes) under construction less than 0.5 miles from site.**
- **Traffic counts over ±22,102 VPD along Hillcrest Parkway**

DEMOGRAPHICS	2 MILES	5 MILES	10 MILES
Est. Population	8,253	57,224	234,556
Avg HH Income	\$163,078	\$145,198	\$115,500
Households	2,729	18,990	84,131

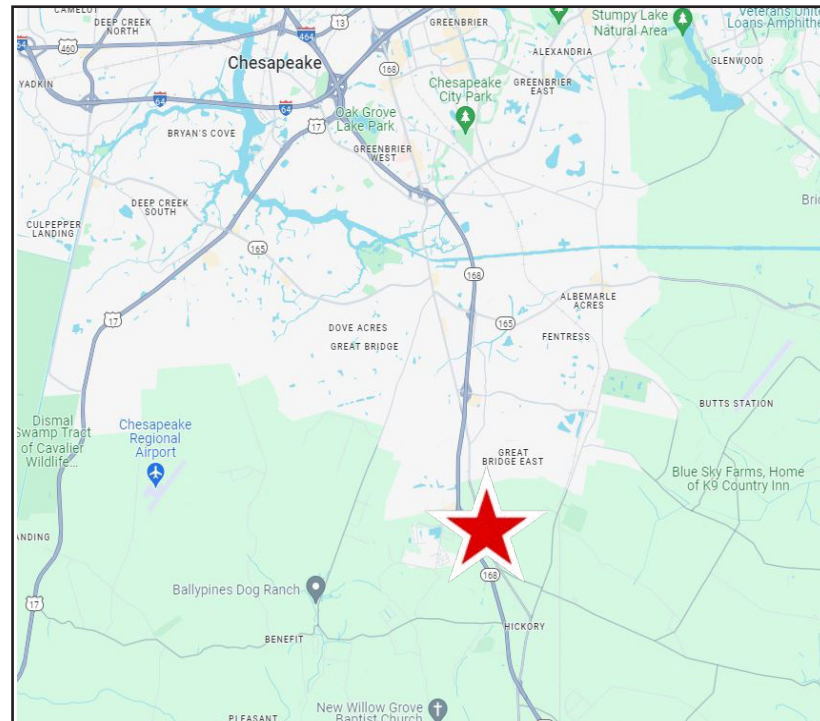

Jay Burnell
o: 757.222.0111 x202
m: 757.617.3511
jay@parkerburnell.com

SURVEY

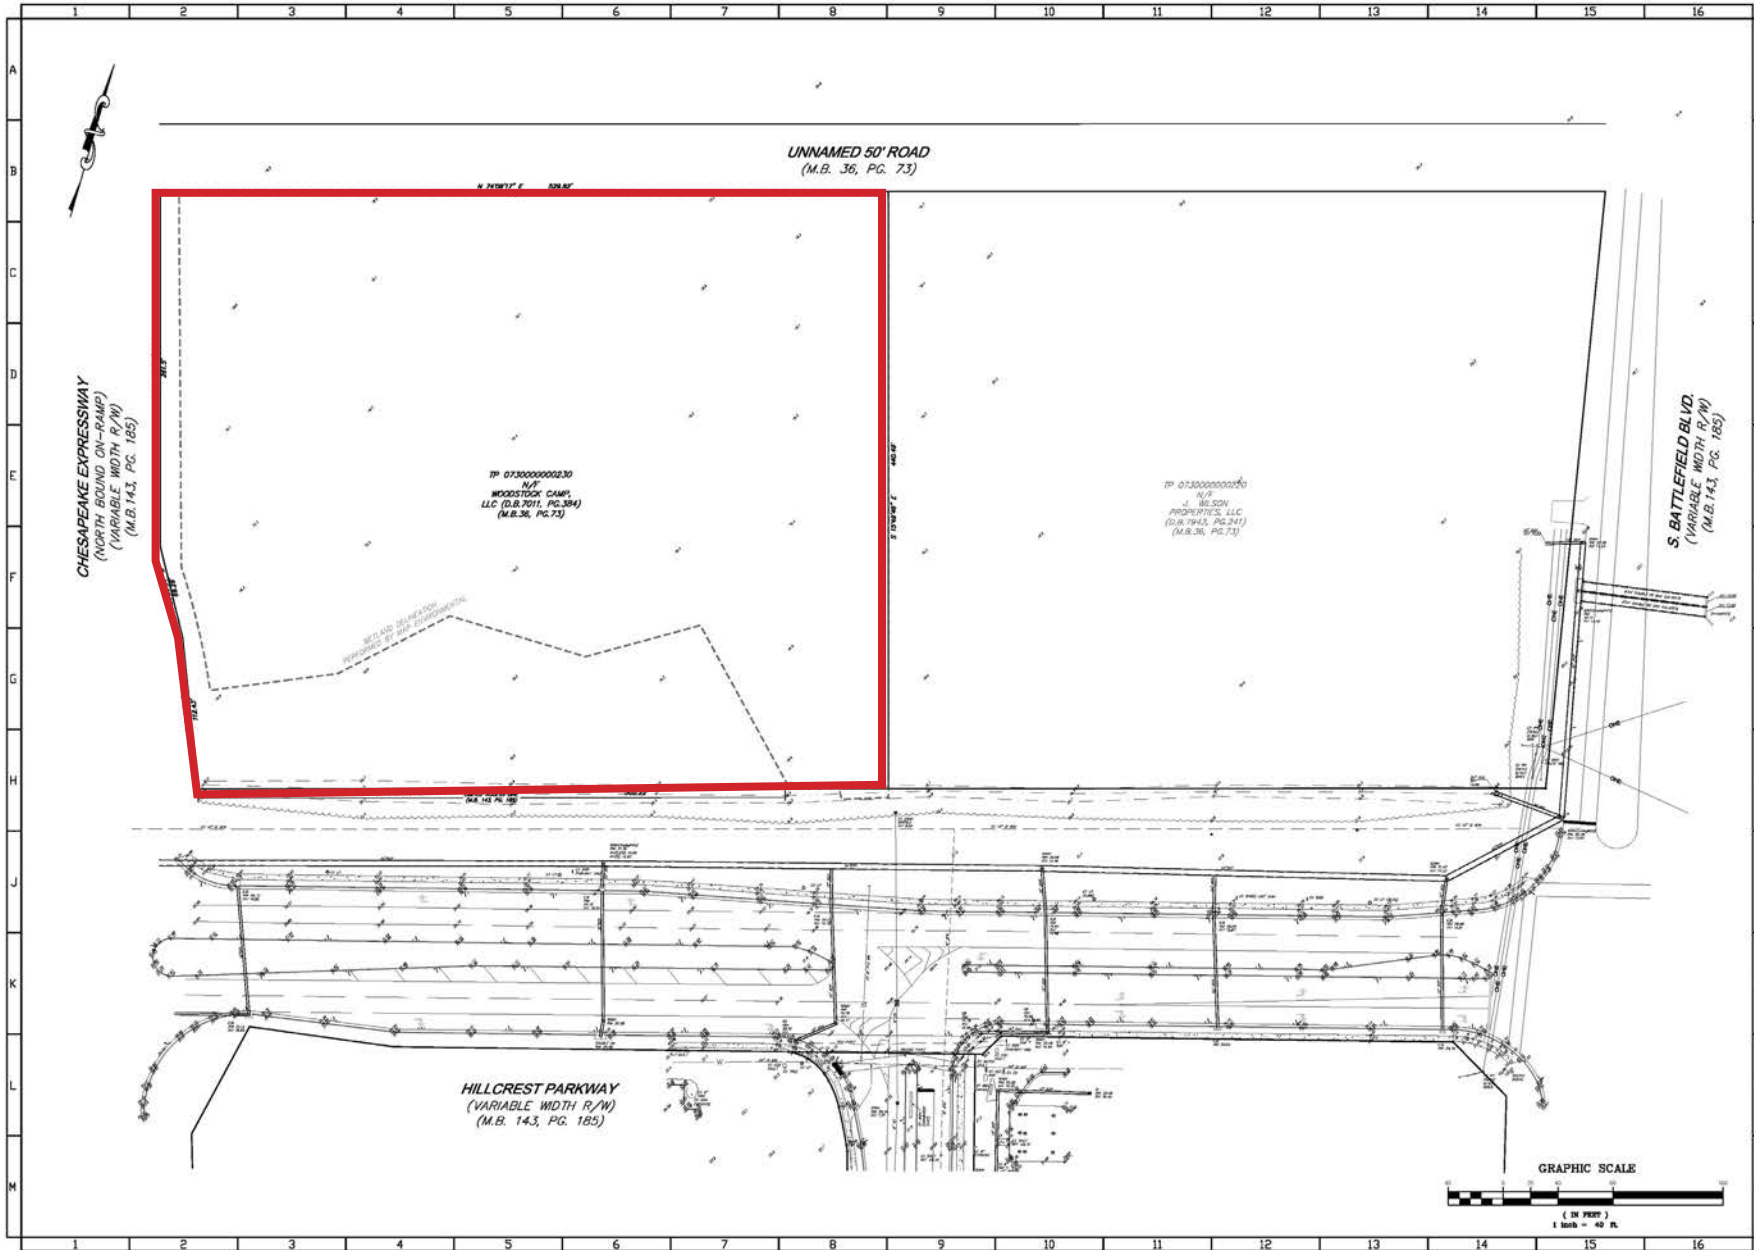

NOTIFY
Miss Utilities At
1-800-552-7001
or 811 For Location
of Existing Utilities

HASSELL & FOLVES, P.C.
ENGINEERS-SURVEYORS-IN-ANNEKS
202 S. VA. BLVD. SUITE 200
DURHAM, NC 27701-5417
WWW.HFPC-USA.COM

Project No.	14036
Date	01-25-2019
Scale	1" = 40'
Drawn	DPH
Checked	JNB


NO.	REVISION	DATE	BY

SEAL OF THE STATE OF VIRGINIA
JAN 25 2019
15724
01-25-19
PERSONAL ENGINEER

TOPOGRAPHIC SURVEY
PLEASANT GROVE BOROUGH
CHESAPEAKE, VIRGINIA

C2.0

CONCEPTUAL SITE PLAN

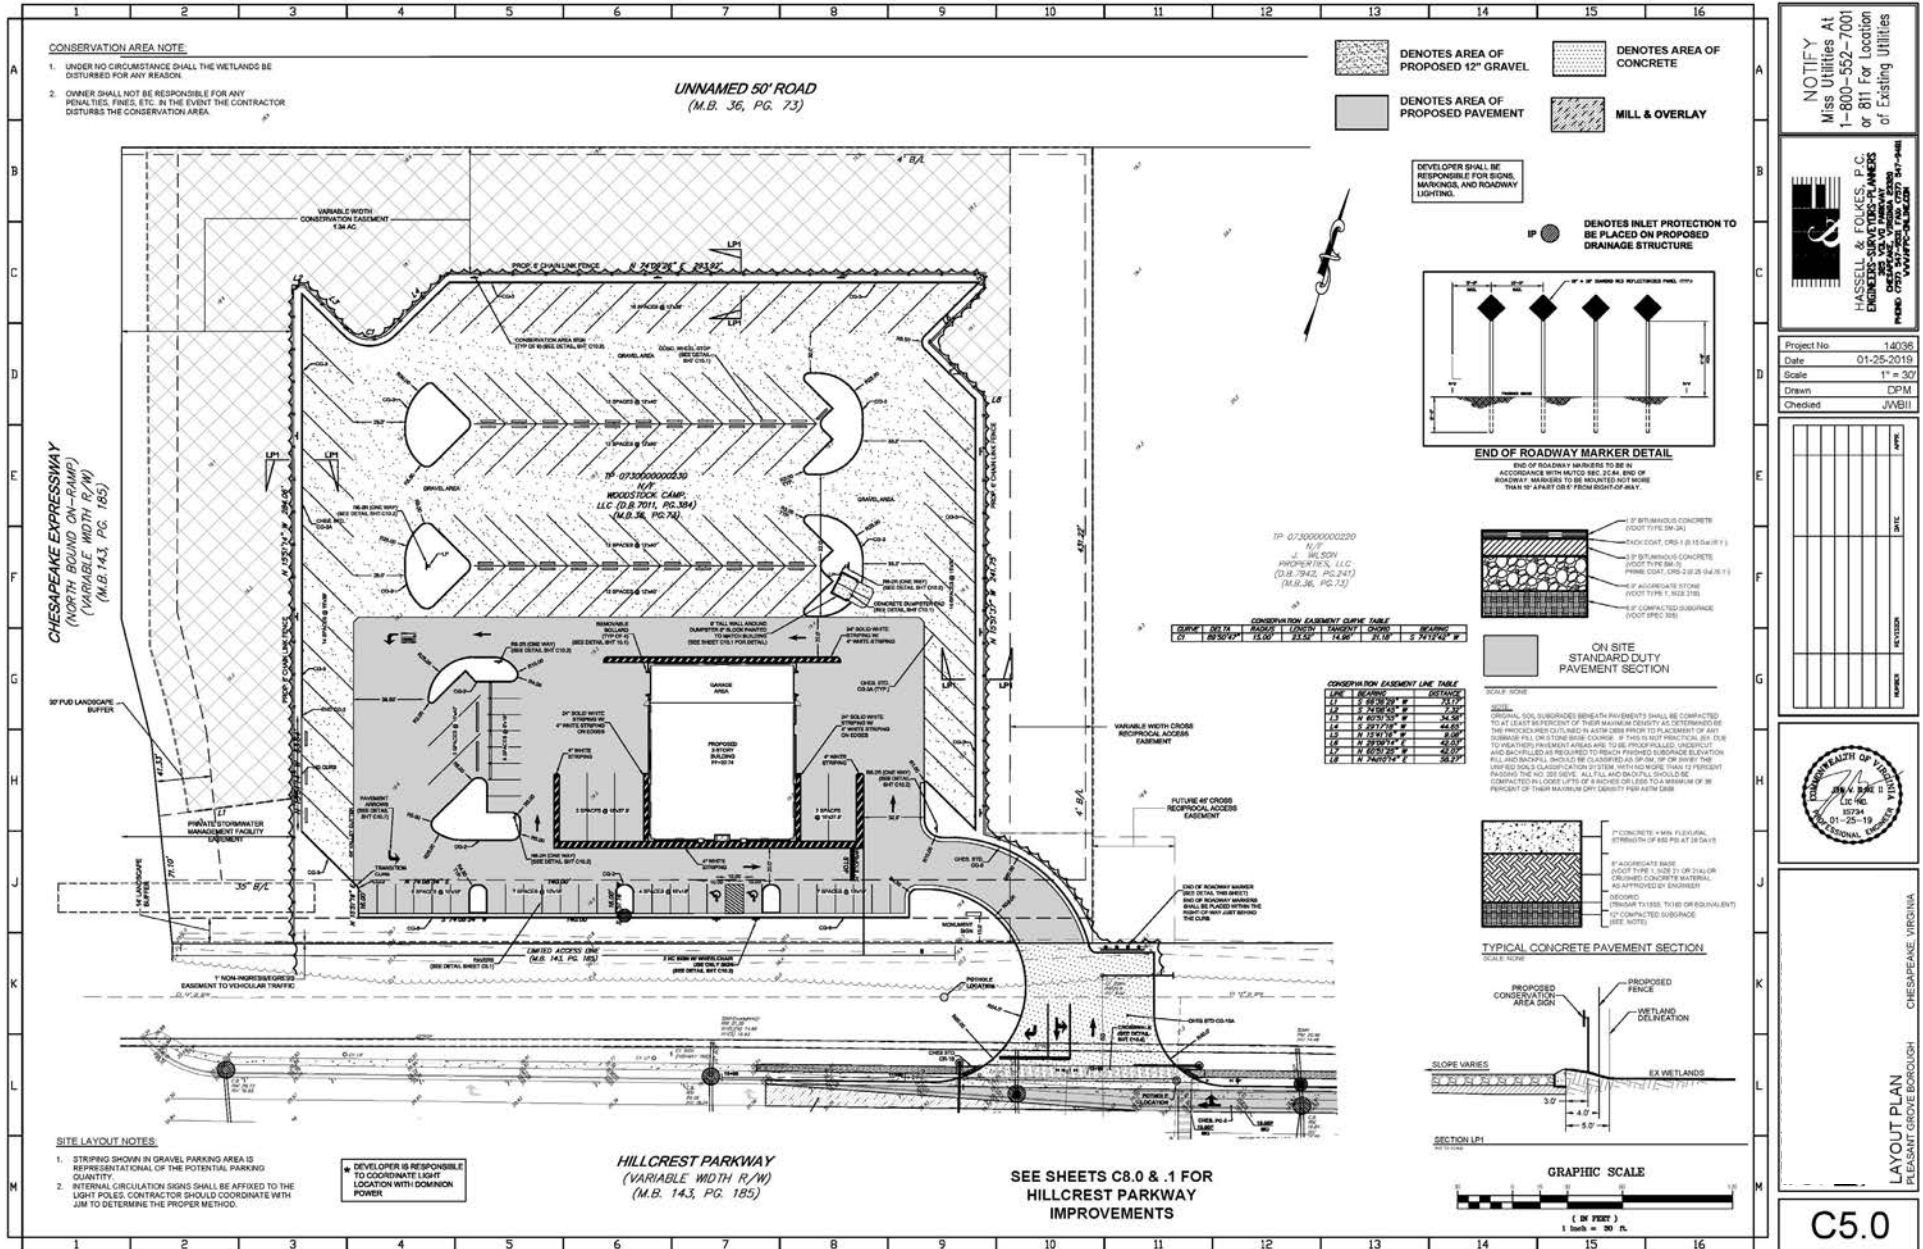

AERIAL

