




**14946 Shoemaker Ave.,
Unit G**


Santa Fe Springs, CA

Overall Floor Plan

1,960 SF

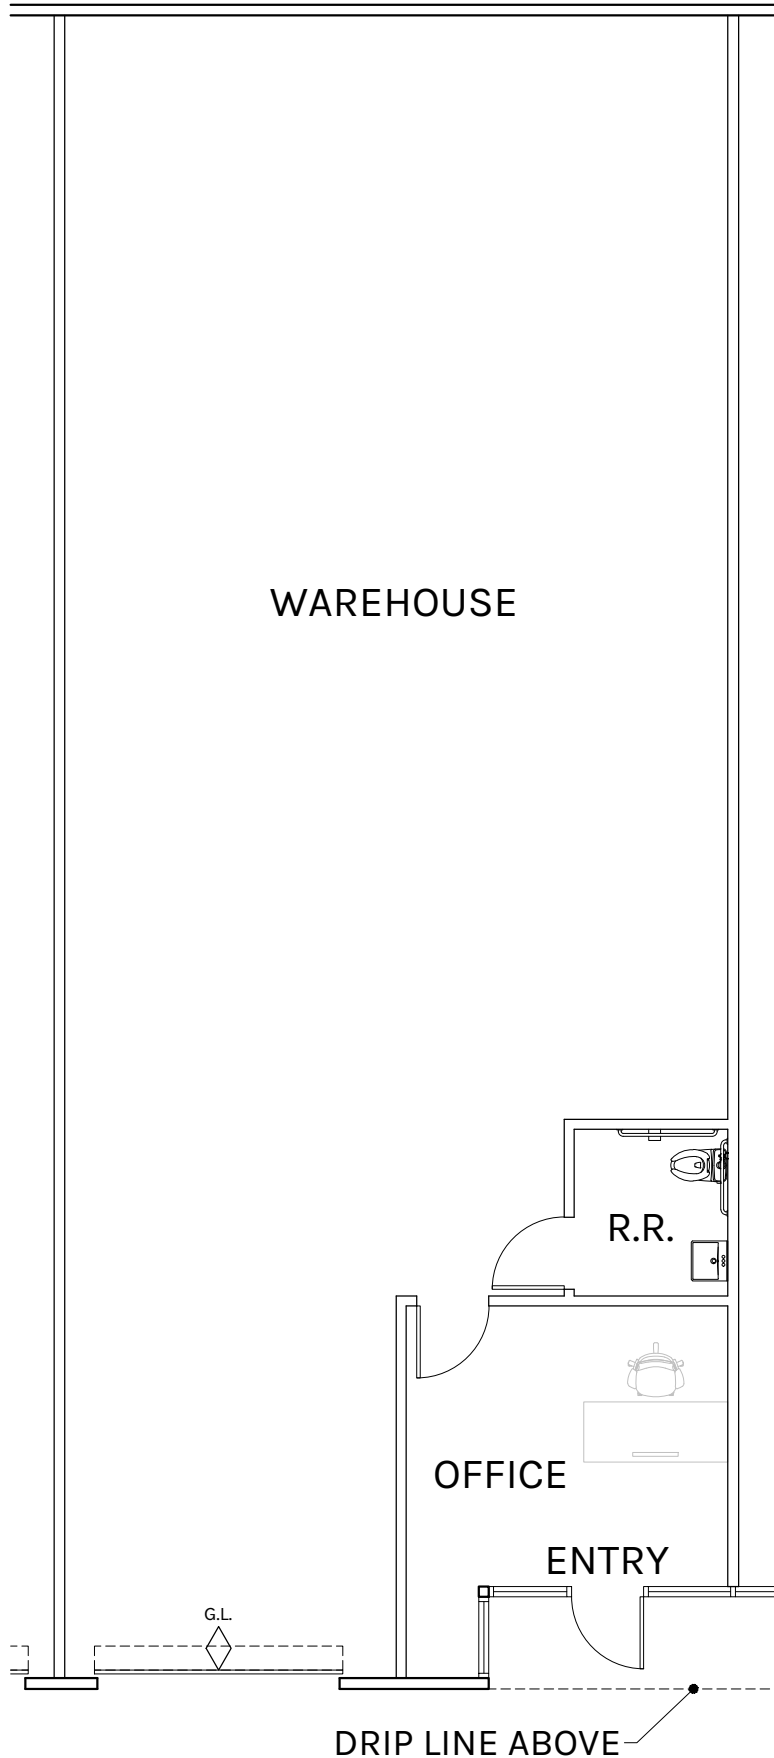

WAREHOUSE: 1,779 SF
OFFICE: 181 SF
TOTAL: 1,960 SF

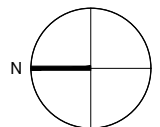

SCALE: 1/8" = 1'-0"

Plan layout subject to field conditions and may differ from plan as shown. All information presented on this drawing is presumed to be accurate, however tenant should verify pertinent information prior to committing to a lease. Any furniture or appliances shown on plan are for concept only and will be tenant provided.