


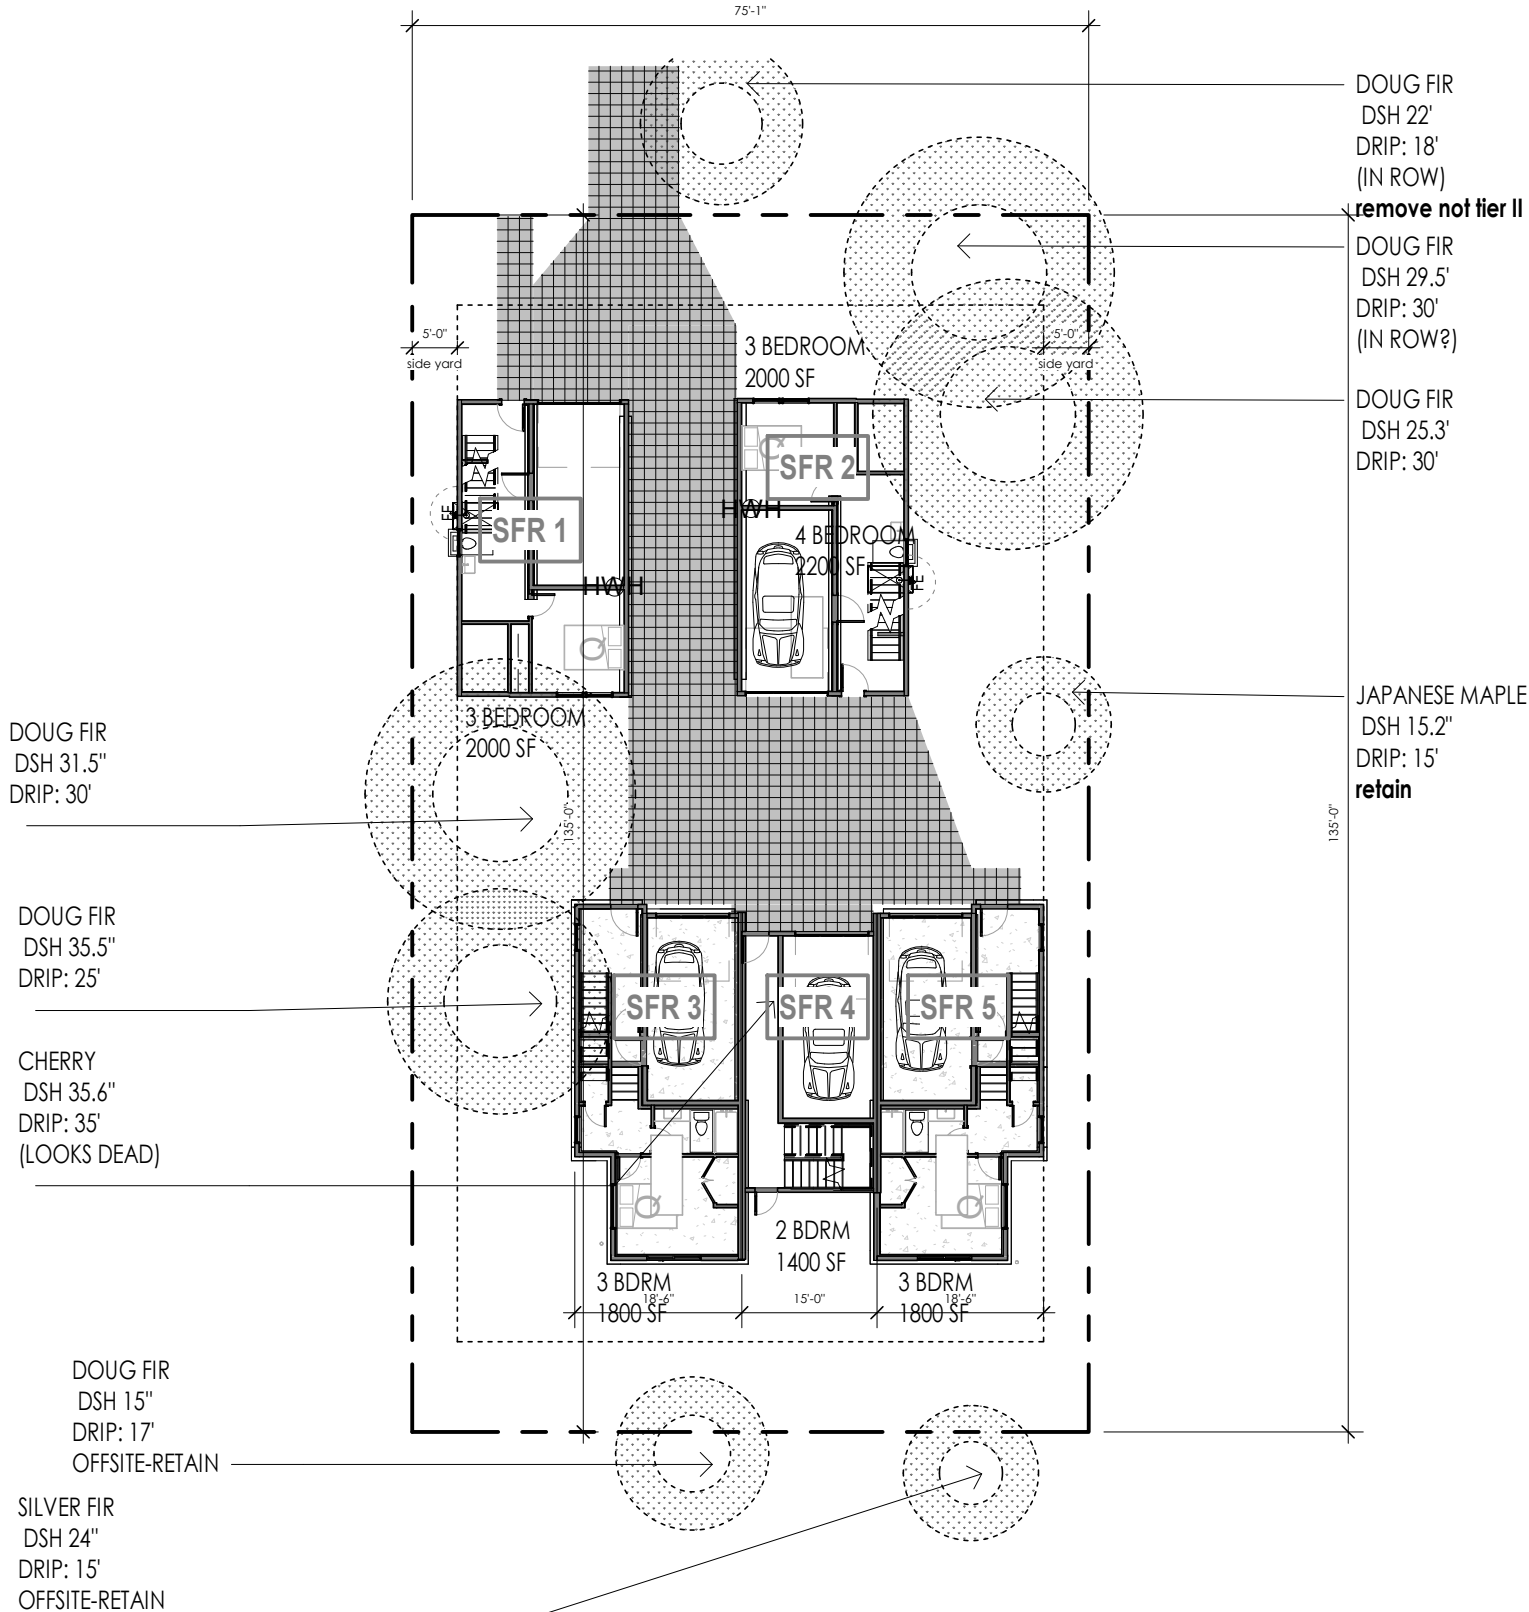

SITE PLAN

317 N 138th

SCALE: **3/64" = 1'-0"**

HARD SURFACE IDS			
NAME	ID#	AREA	NOTES
SFR	1	632	
SFR	2	627	
ATTACHED SFRS	3	1856	
pavers	4	1708	
TOTALS		4823	