

PRICE REDUCED!

**RARE FLEX SPACE. LARGE PARKING/YARD. PRIME HIGHWAY ACCESS.
 IN WESTMINSTER**

7140 HOOKER ST
 WESTMINSTER, CO 80030

Property Features

Property Summary

- Convenient access to Hwy 36, I-76, I-70 and I-25
- Large Fenced and Paved Parking/Yard Area
- Single or Multi Tenant Capabilities
- Ideal for contractors, plumbers, electricians, HVAC, and service fleets
- 1st floor is ideally suited for showroom, warehouse, or light manufacturing uses, while the second floor offers a highly efficient layout that can accommodate a separate tenant or function as traditional office space.

Sale Price	\$1,500,000 \$1,300,000
Building Size	7,680 SF
Parking	Ample
Total Lot Size	.82 Acres (35,602 SF)
Taxes (2025)	\$17,005.62
Zoning	SPD (City of Westminster)
City/County	Westminster / Adams
YOC/Renovation	1966 / 2025


For more information:



Michael DeSantis
 Vice President
 303.512.1194
 mdesantis@uniqueprop.com

Brett MacDougall
 Vice President
 303.512.2736
 bmacdougall@uniqueprop.com

7140 HOOKER ST 1ST FLOOR (GROUND LEVEL)

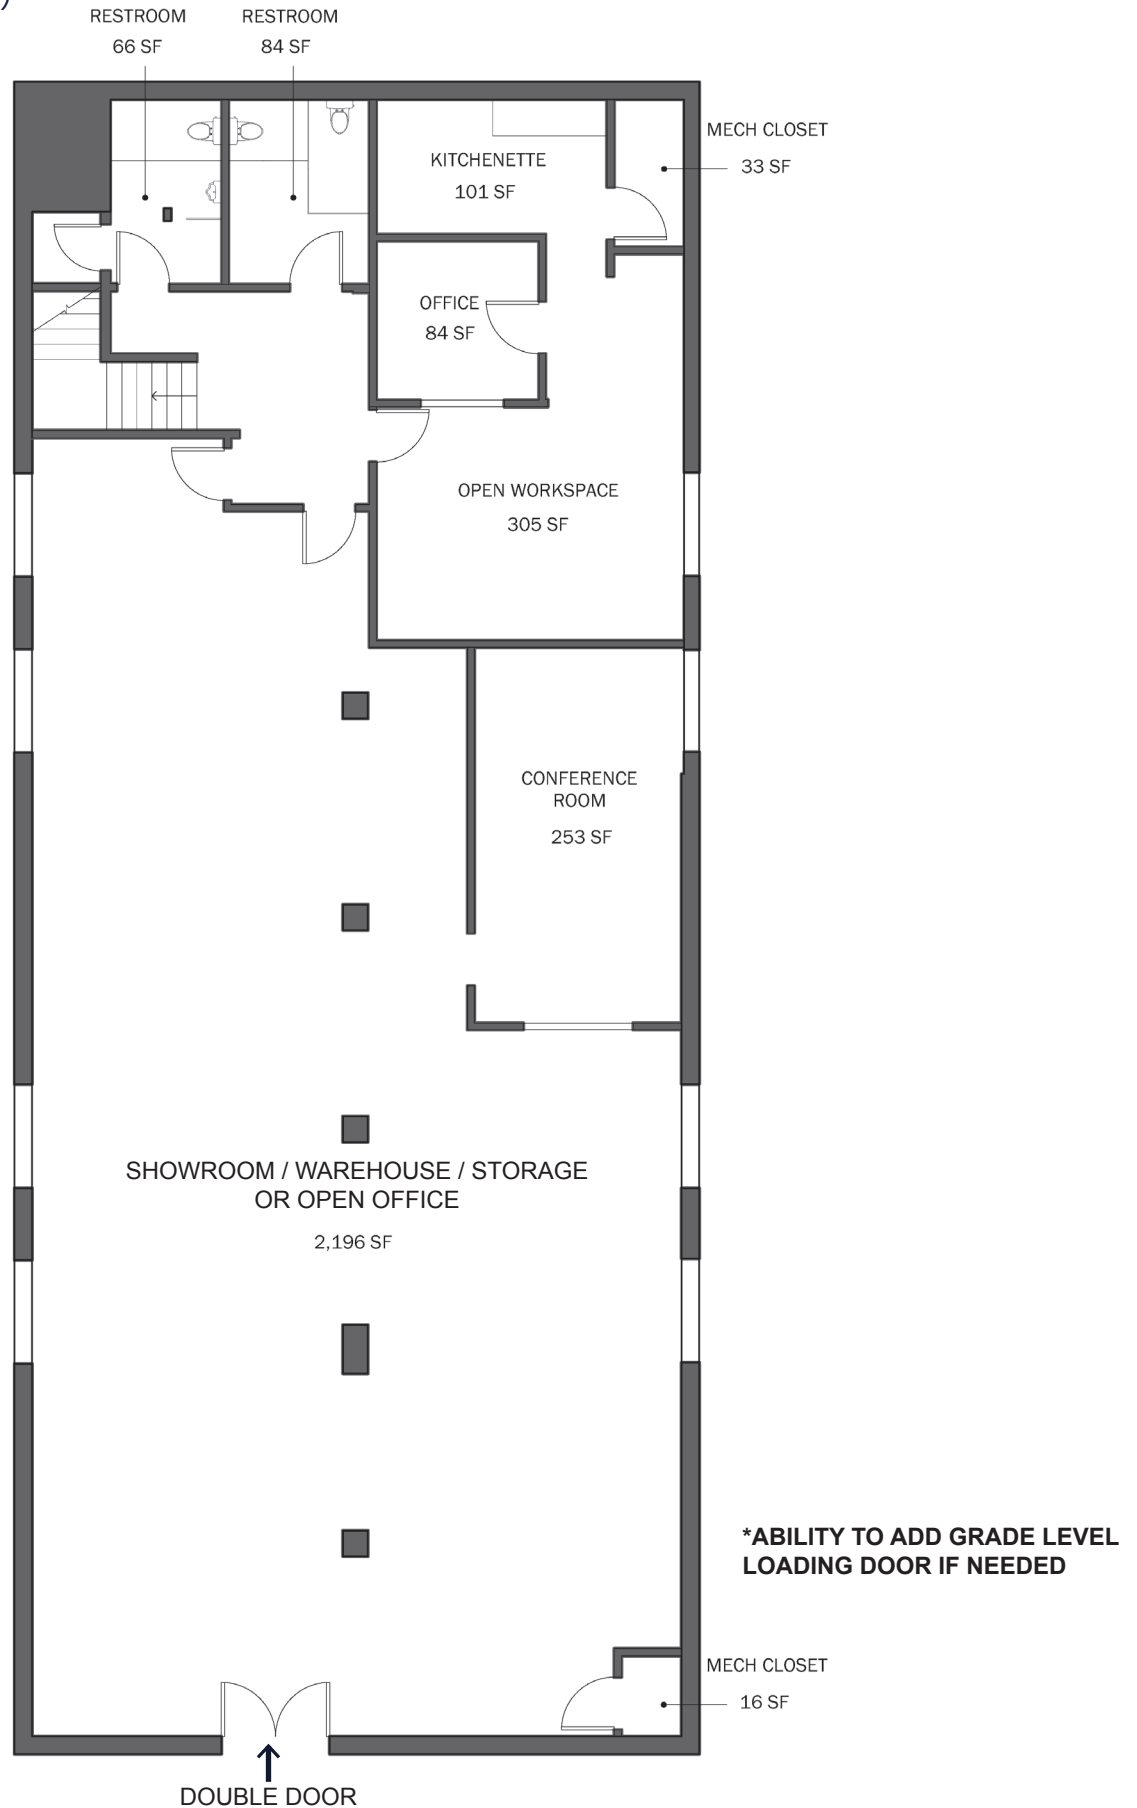


LEVEL 01 FLOOR PLAN

SCALE: 1/4" = 1' - 0"



7140 HOOKER ST

2ND FLOOR

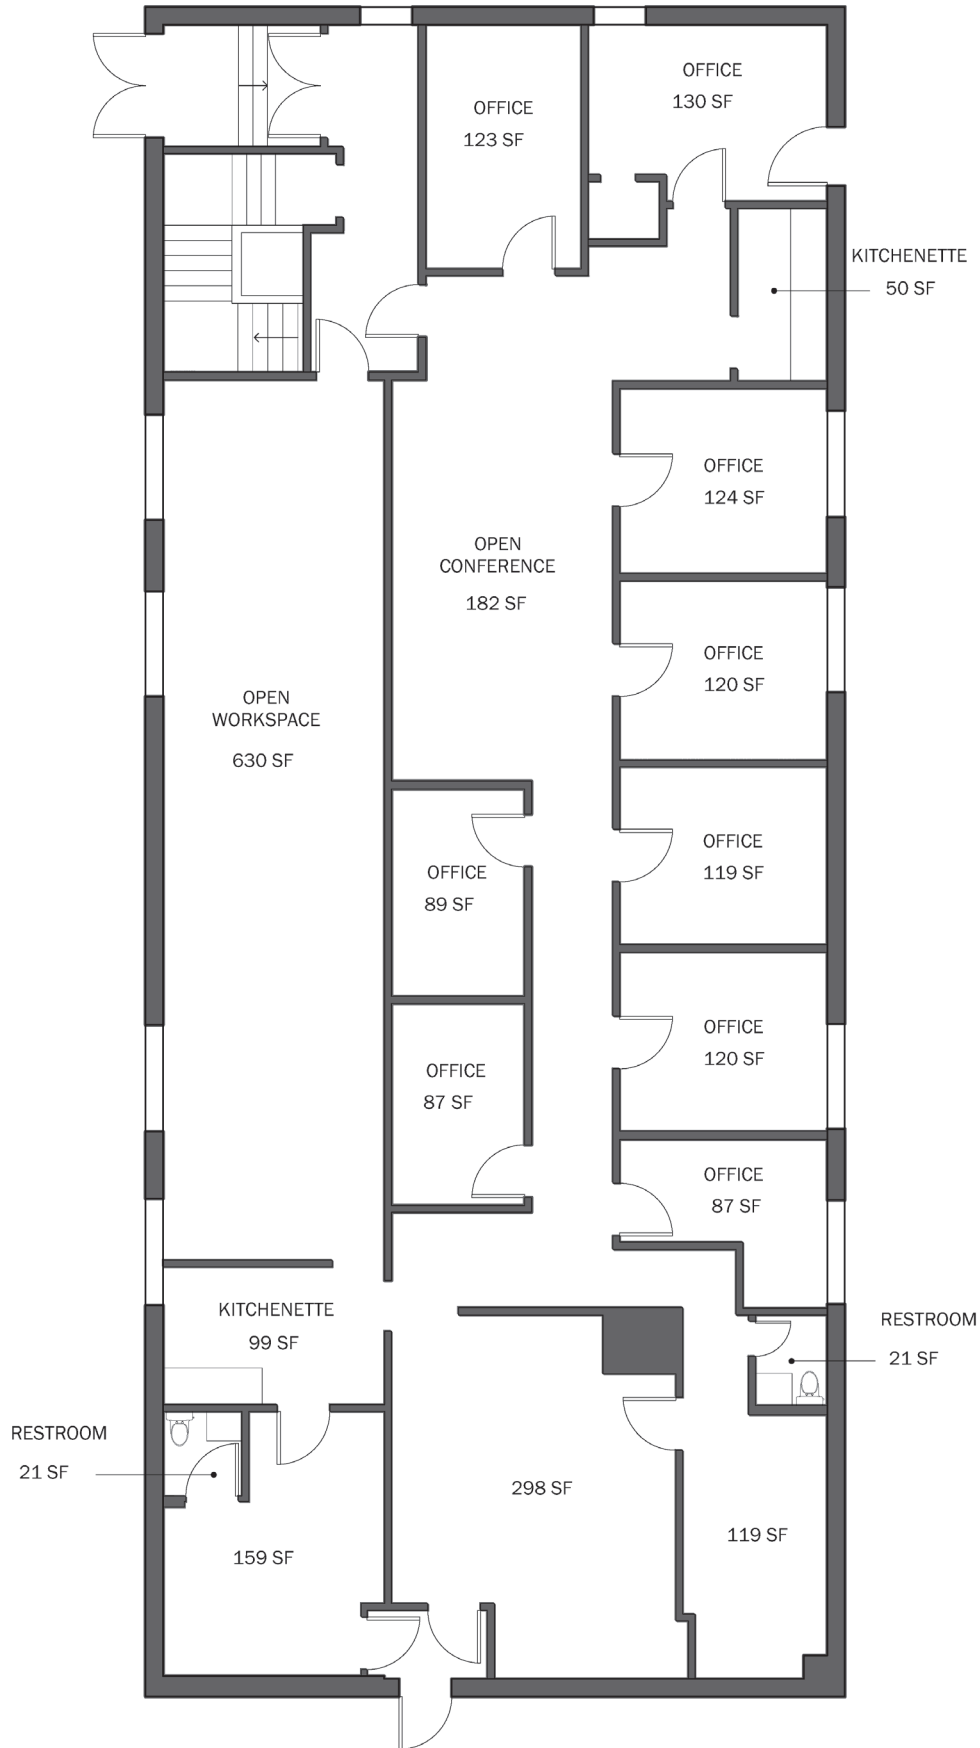

LEVEL 02 FLOOR PLAN

SCALE: 1/4" = 1' - 0"




7140 HOOKER ST PROPERTY PHOTOS



7140 HOOKER ST WESTMINSTER, CO

Unique Properties
400 S Broadway | Denver, CO 80209
303.321.5888 | UNIQUEPROP.COM

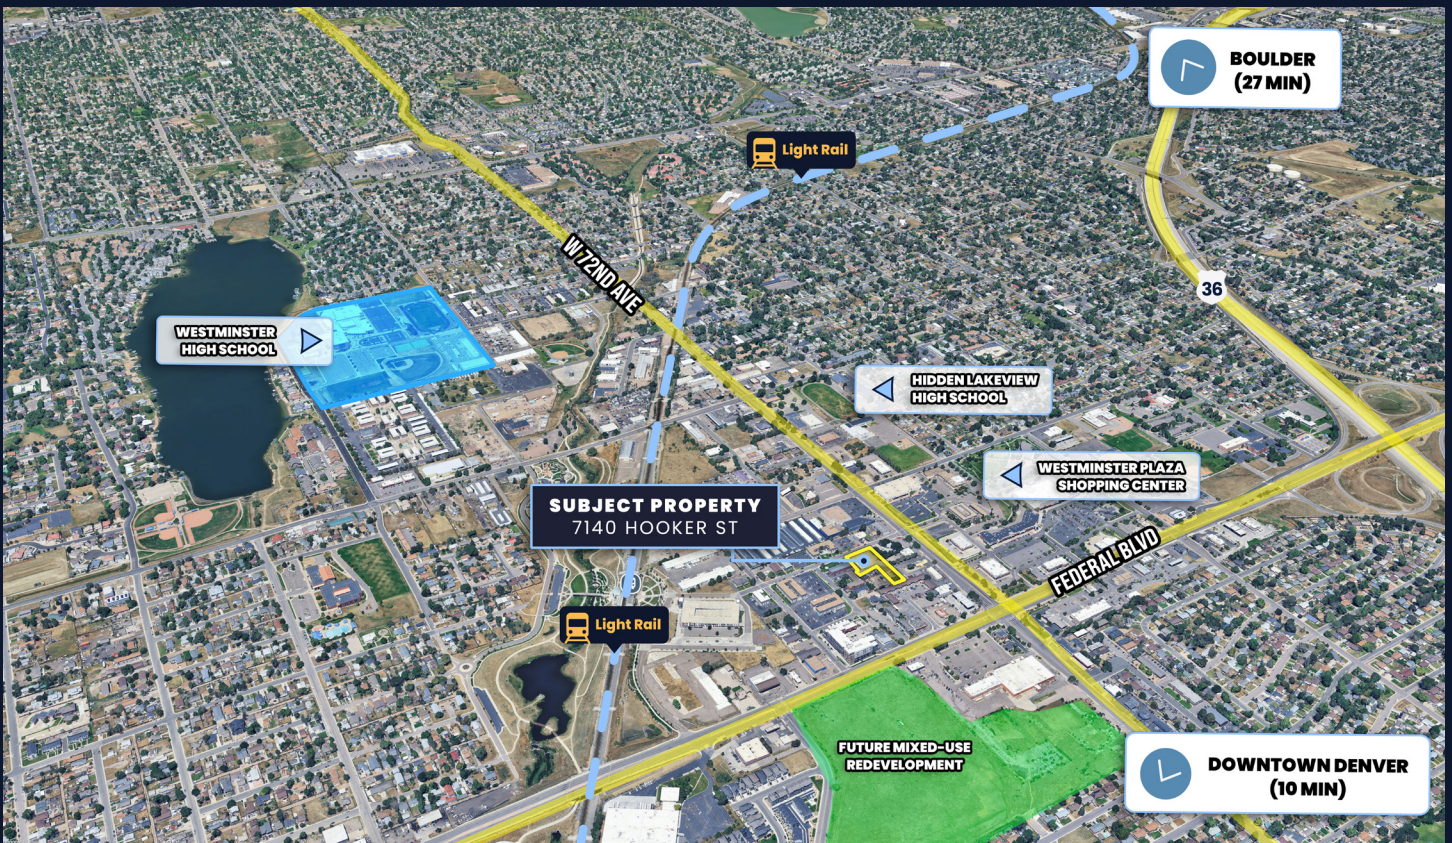

For more information:



Brett MacDougall

Vice President

303.512.2736

bmacdougall@uniqueprop.com

Michael DeSantis

Vice President

303.512.1194

mdesantis@uniqueprop.com