

1661 E Jackson
Macomb, IL 61452

SITE PLAN SUMMARY	
SITE AREA	63,346 S.F. 1.500 ACRE
PARKING SPACES	17
BUILDING AREA	2,500 S.F.




the CARRINGTON *company*

THIS DRAWING IS FOR GENERAL INFORMATION PURPOSES ONLY. ANY AND ALL FEATURES, MATTERS AND OTHER INFORMATION DEPICTED HEREON OR CONTAINED HEREIN ARE FOR ILLUSTRATIVE PURPOSES ONLY.





EC-1

10/02/2023

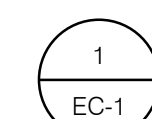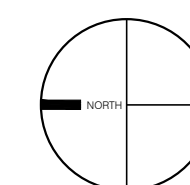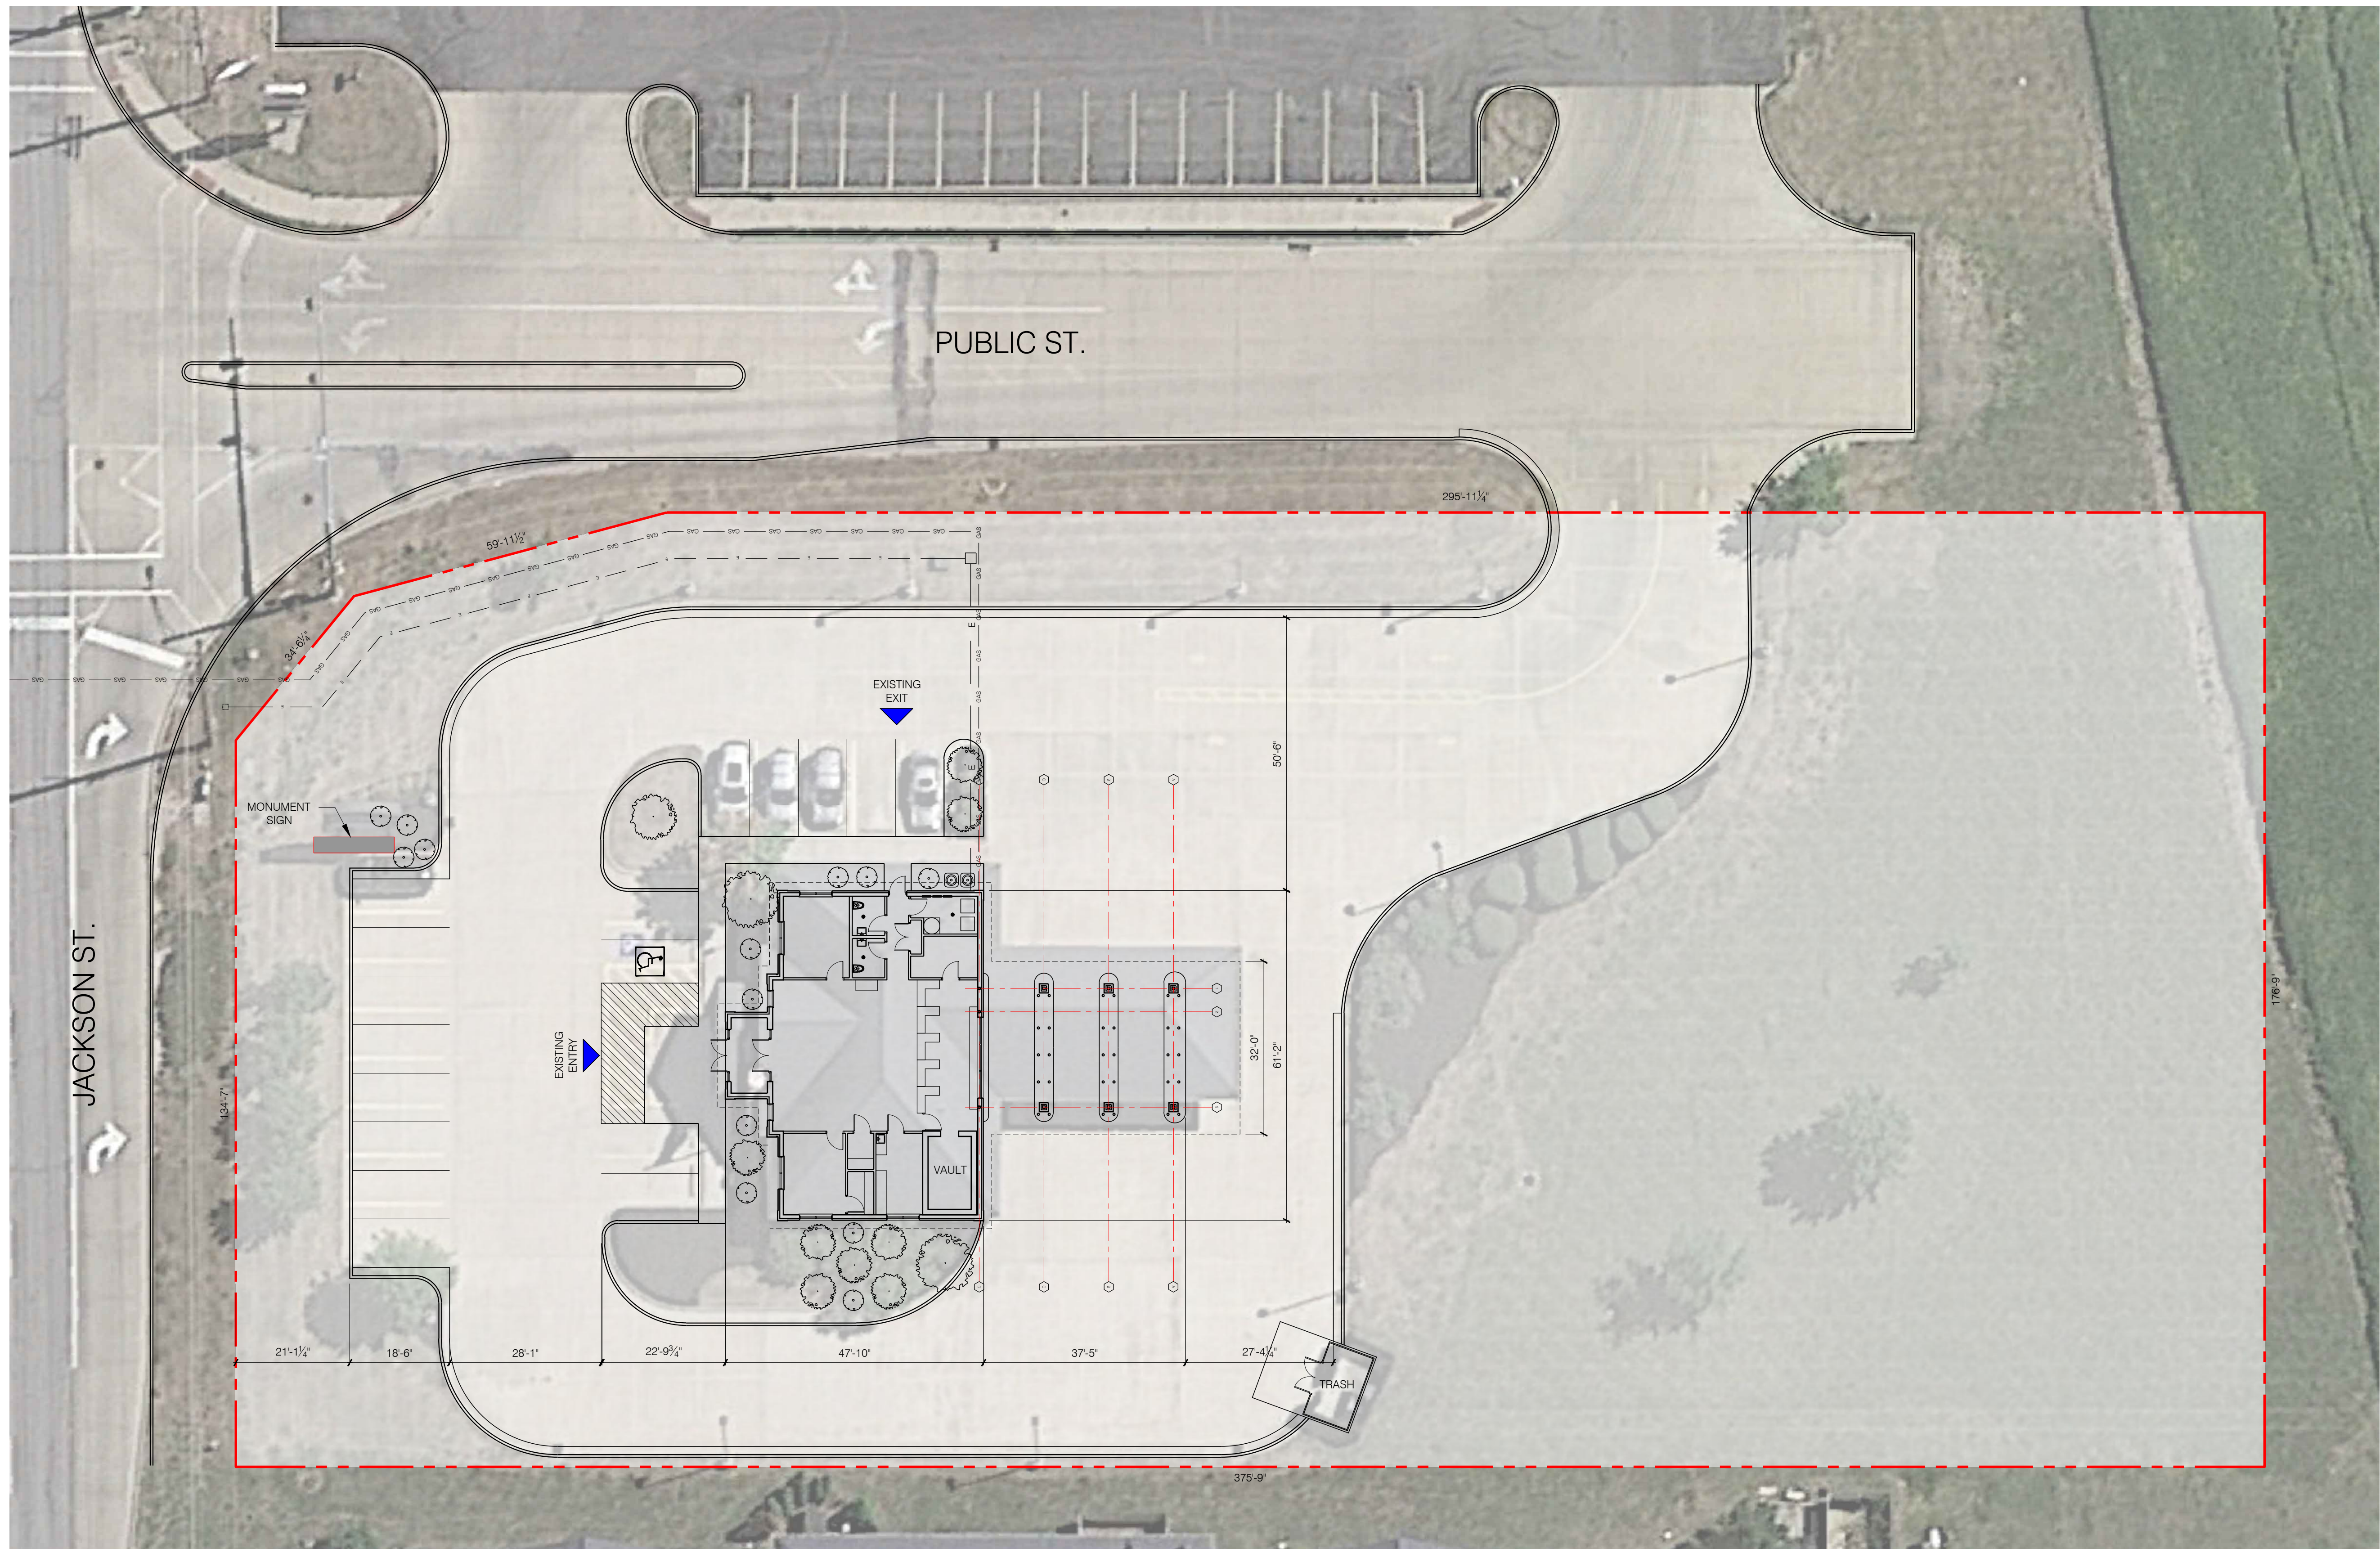

EXISTING
SITE PLAN
SCALE: 1/16" = 1'-0"

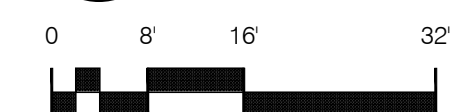

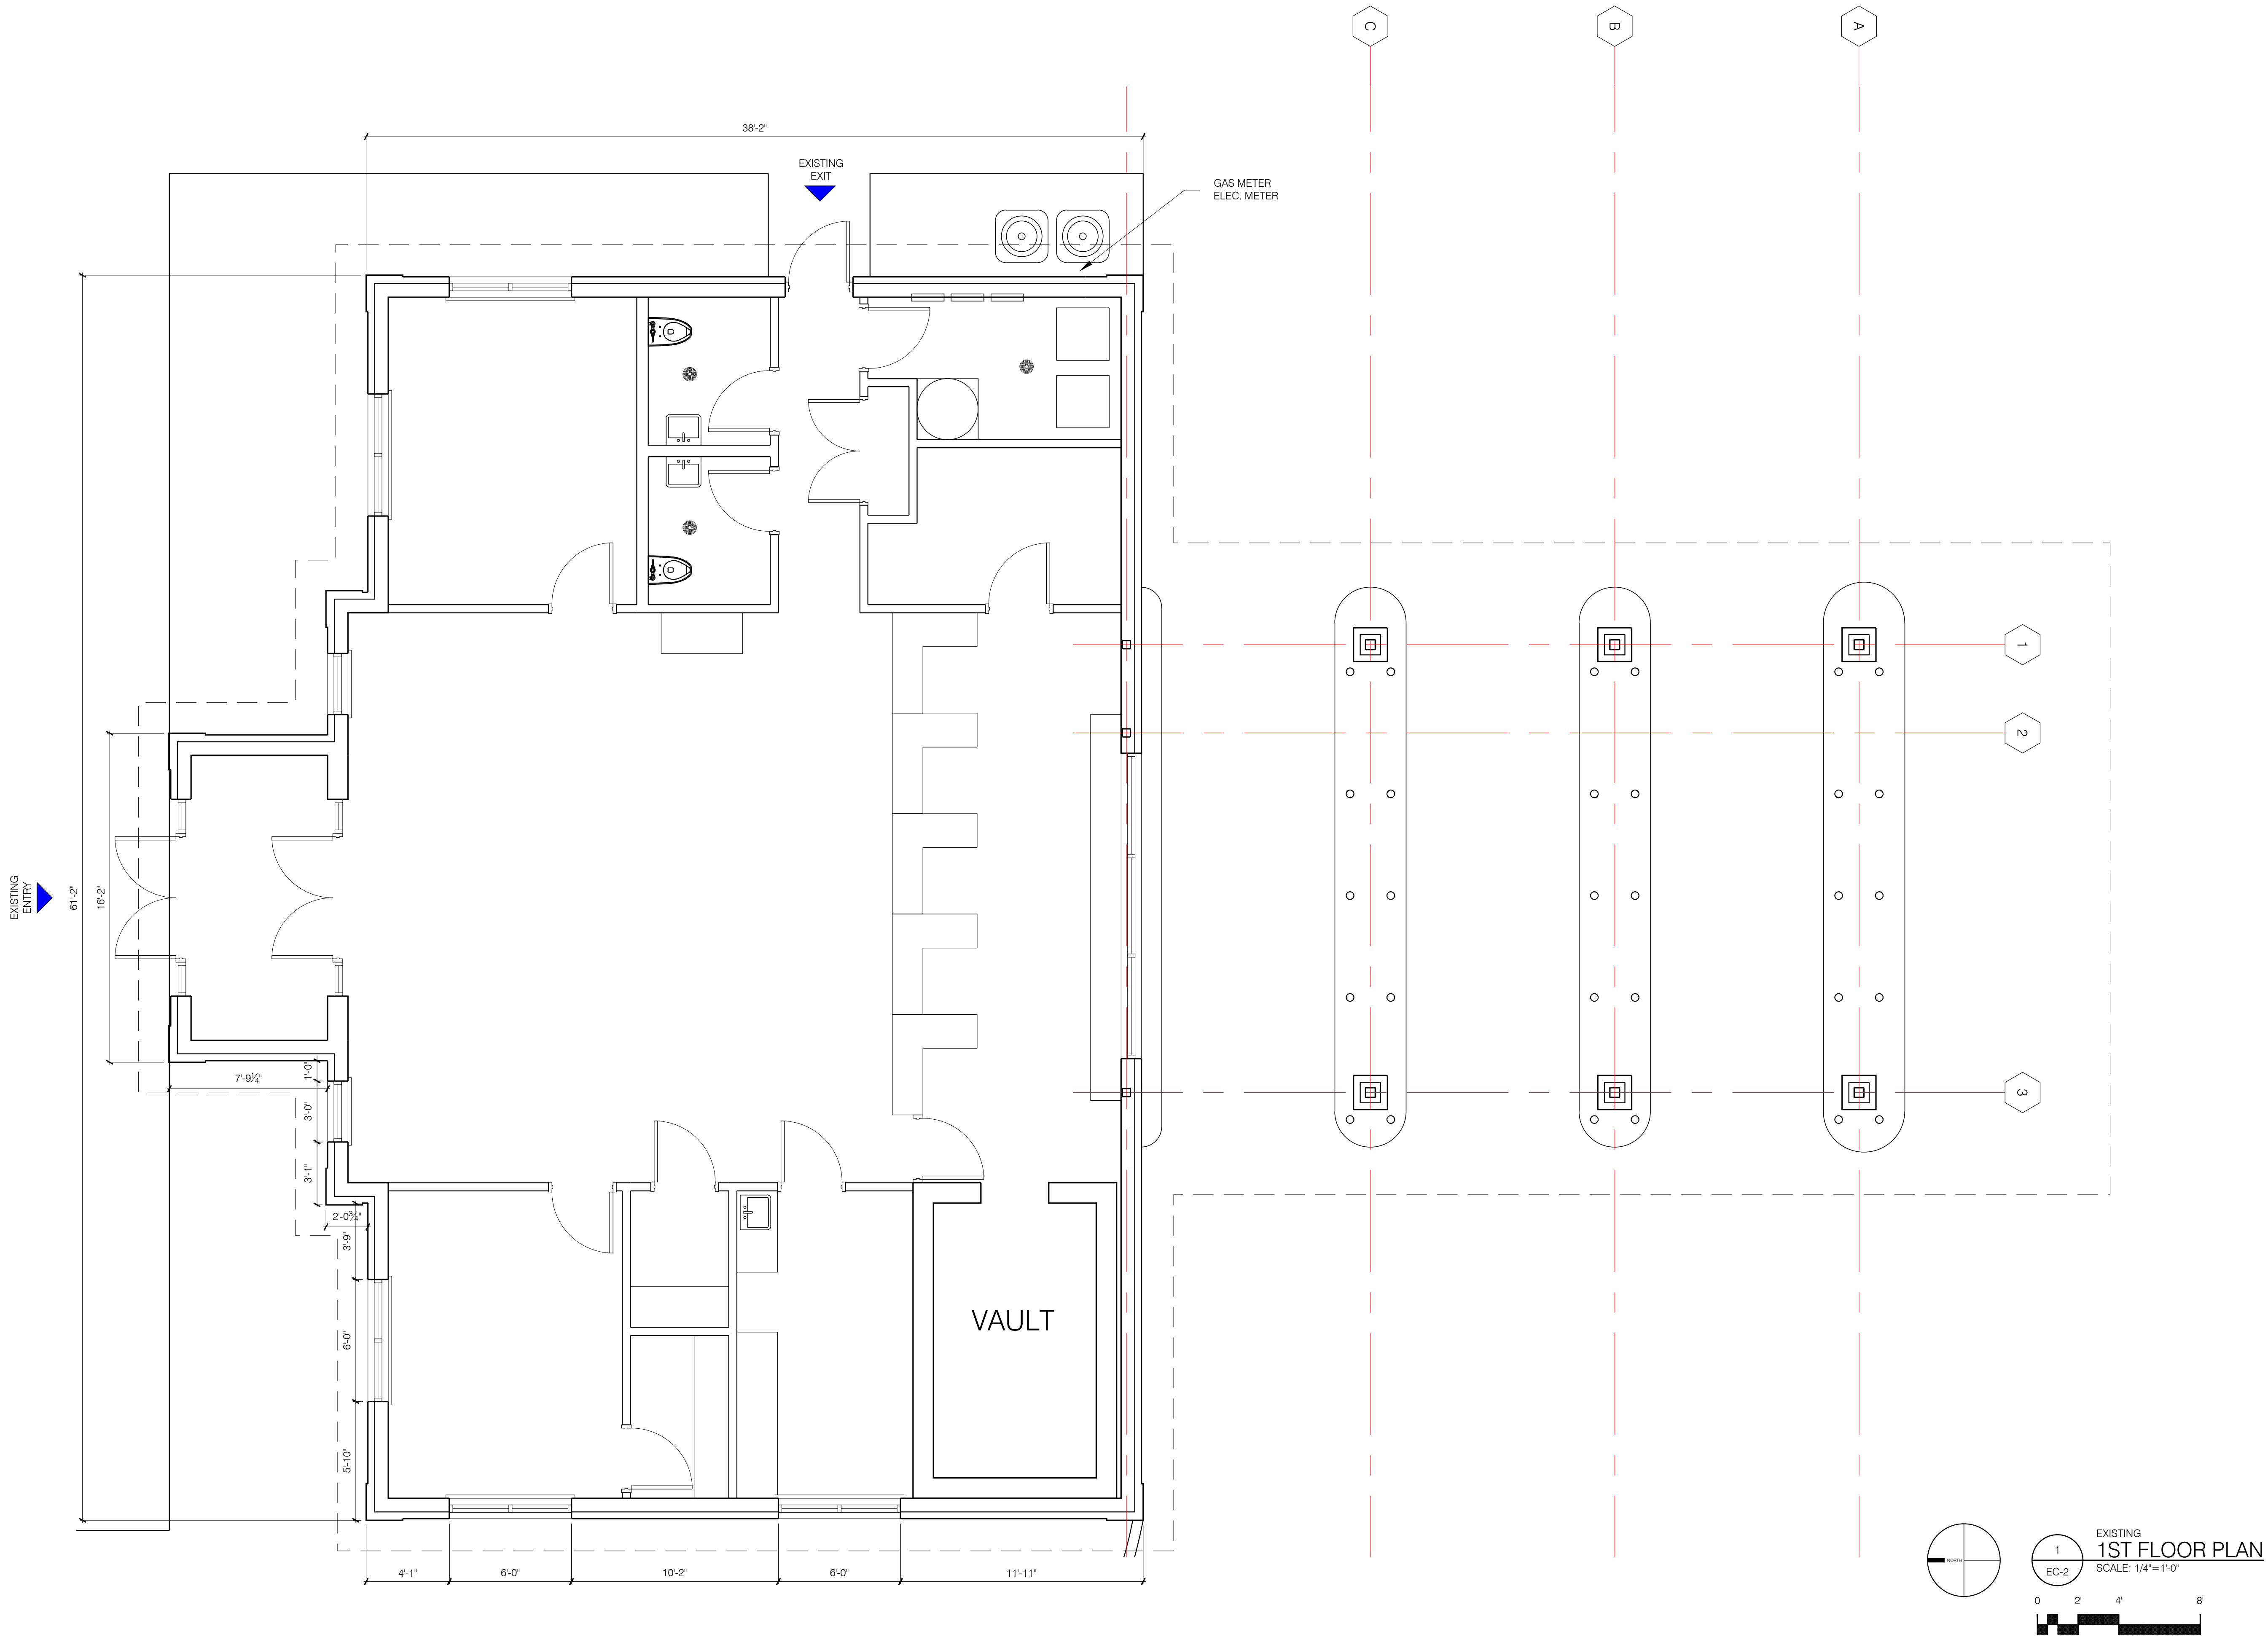

Macomb IL
Commercial

1661 E Jackson
Macomb, IL 614552

SITE PLAN SUMMARY	
SITE AREA	63,346 S.F. 1.500 ACRE
PARKING SPACES	17
BUILDING AREA	2,500 S.F.

theCARRINGTON
company

THIS DRAWING IS FOR GENERAL INFORMATION PURPOSES ONLY. ANY AND ALL FEATURES, MATTERS AND OTHER INFORMATION DEPICTED HEREON OR CONTAINED HEREIN ARE FOR ILLUSTRATIVE PURPOSES ONLY.



EC-2

10/02/2023