



AERIAL PLAN

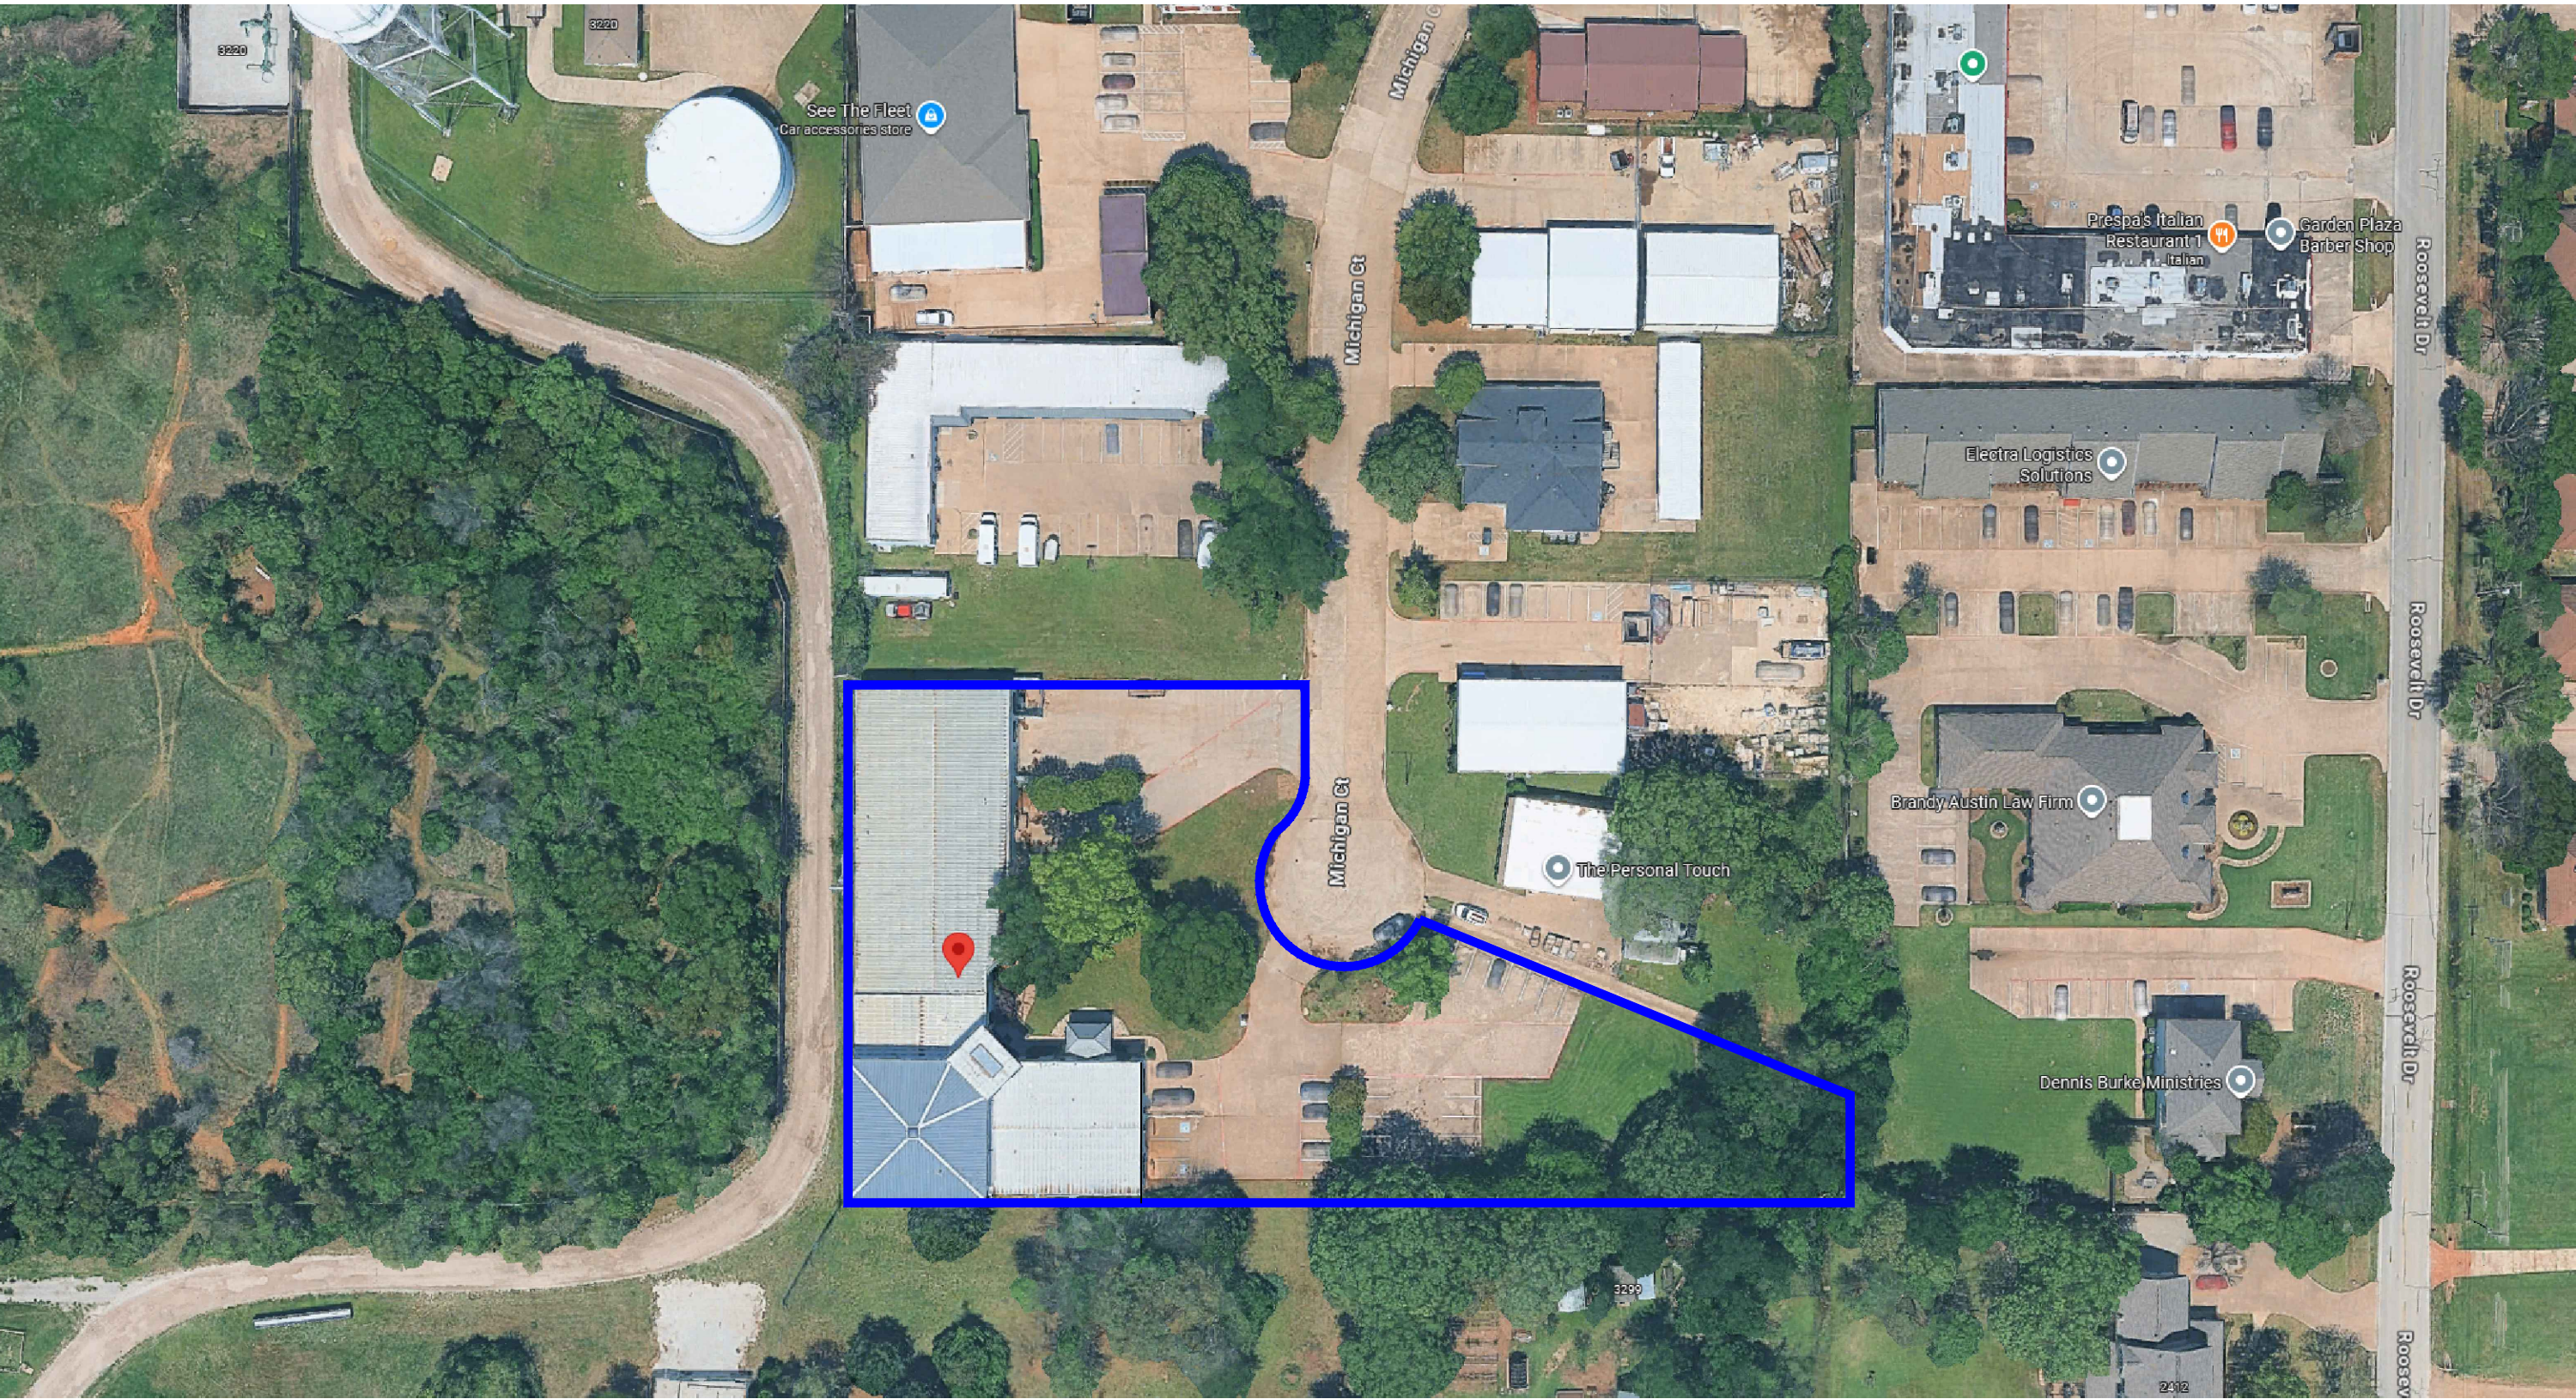

VICINITY MAP

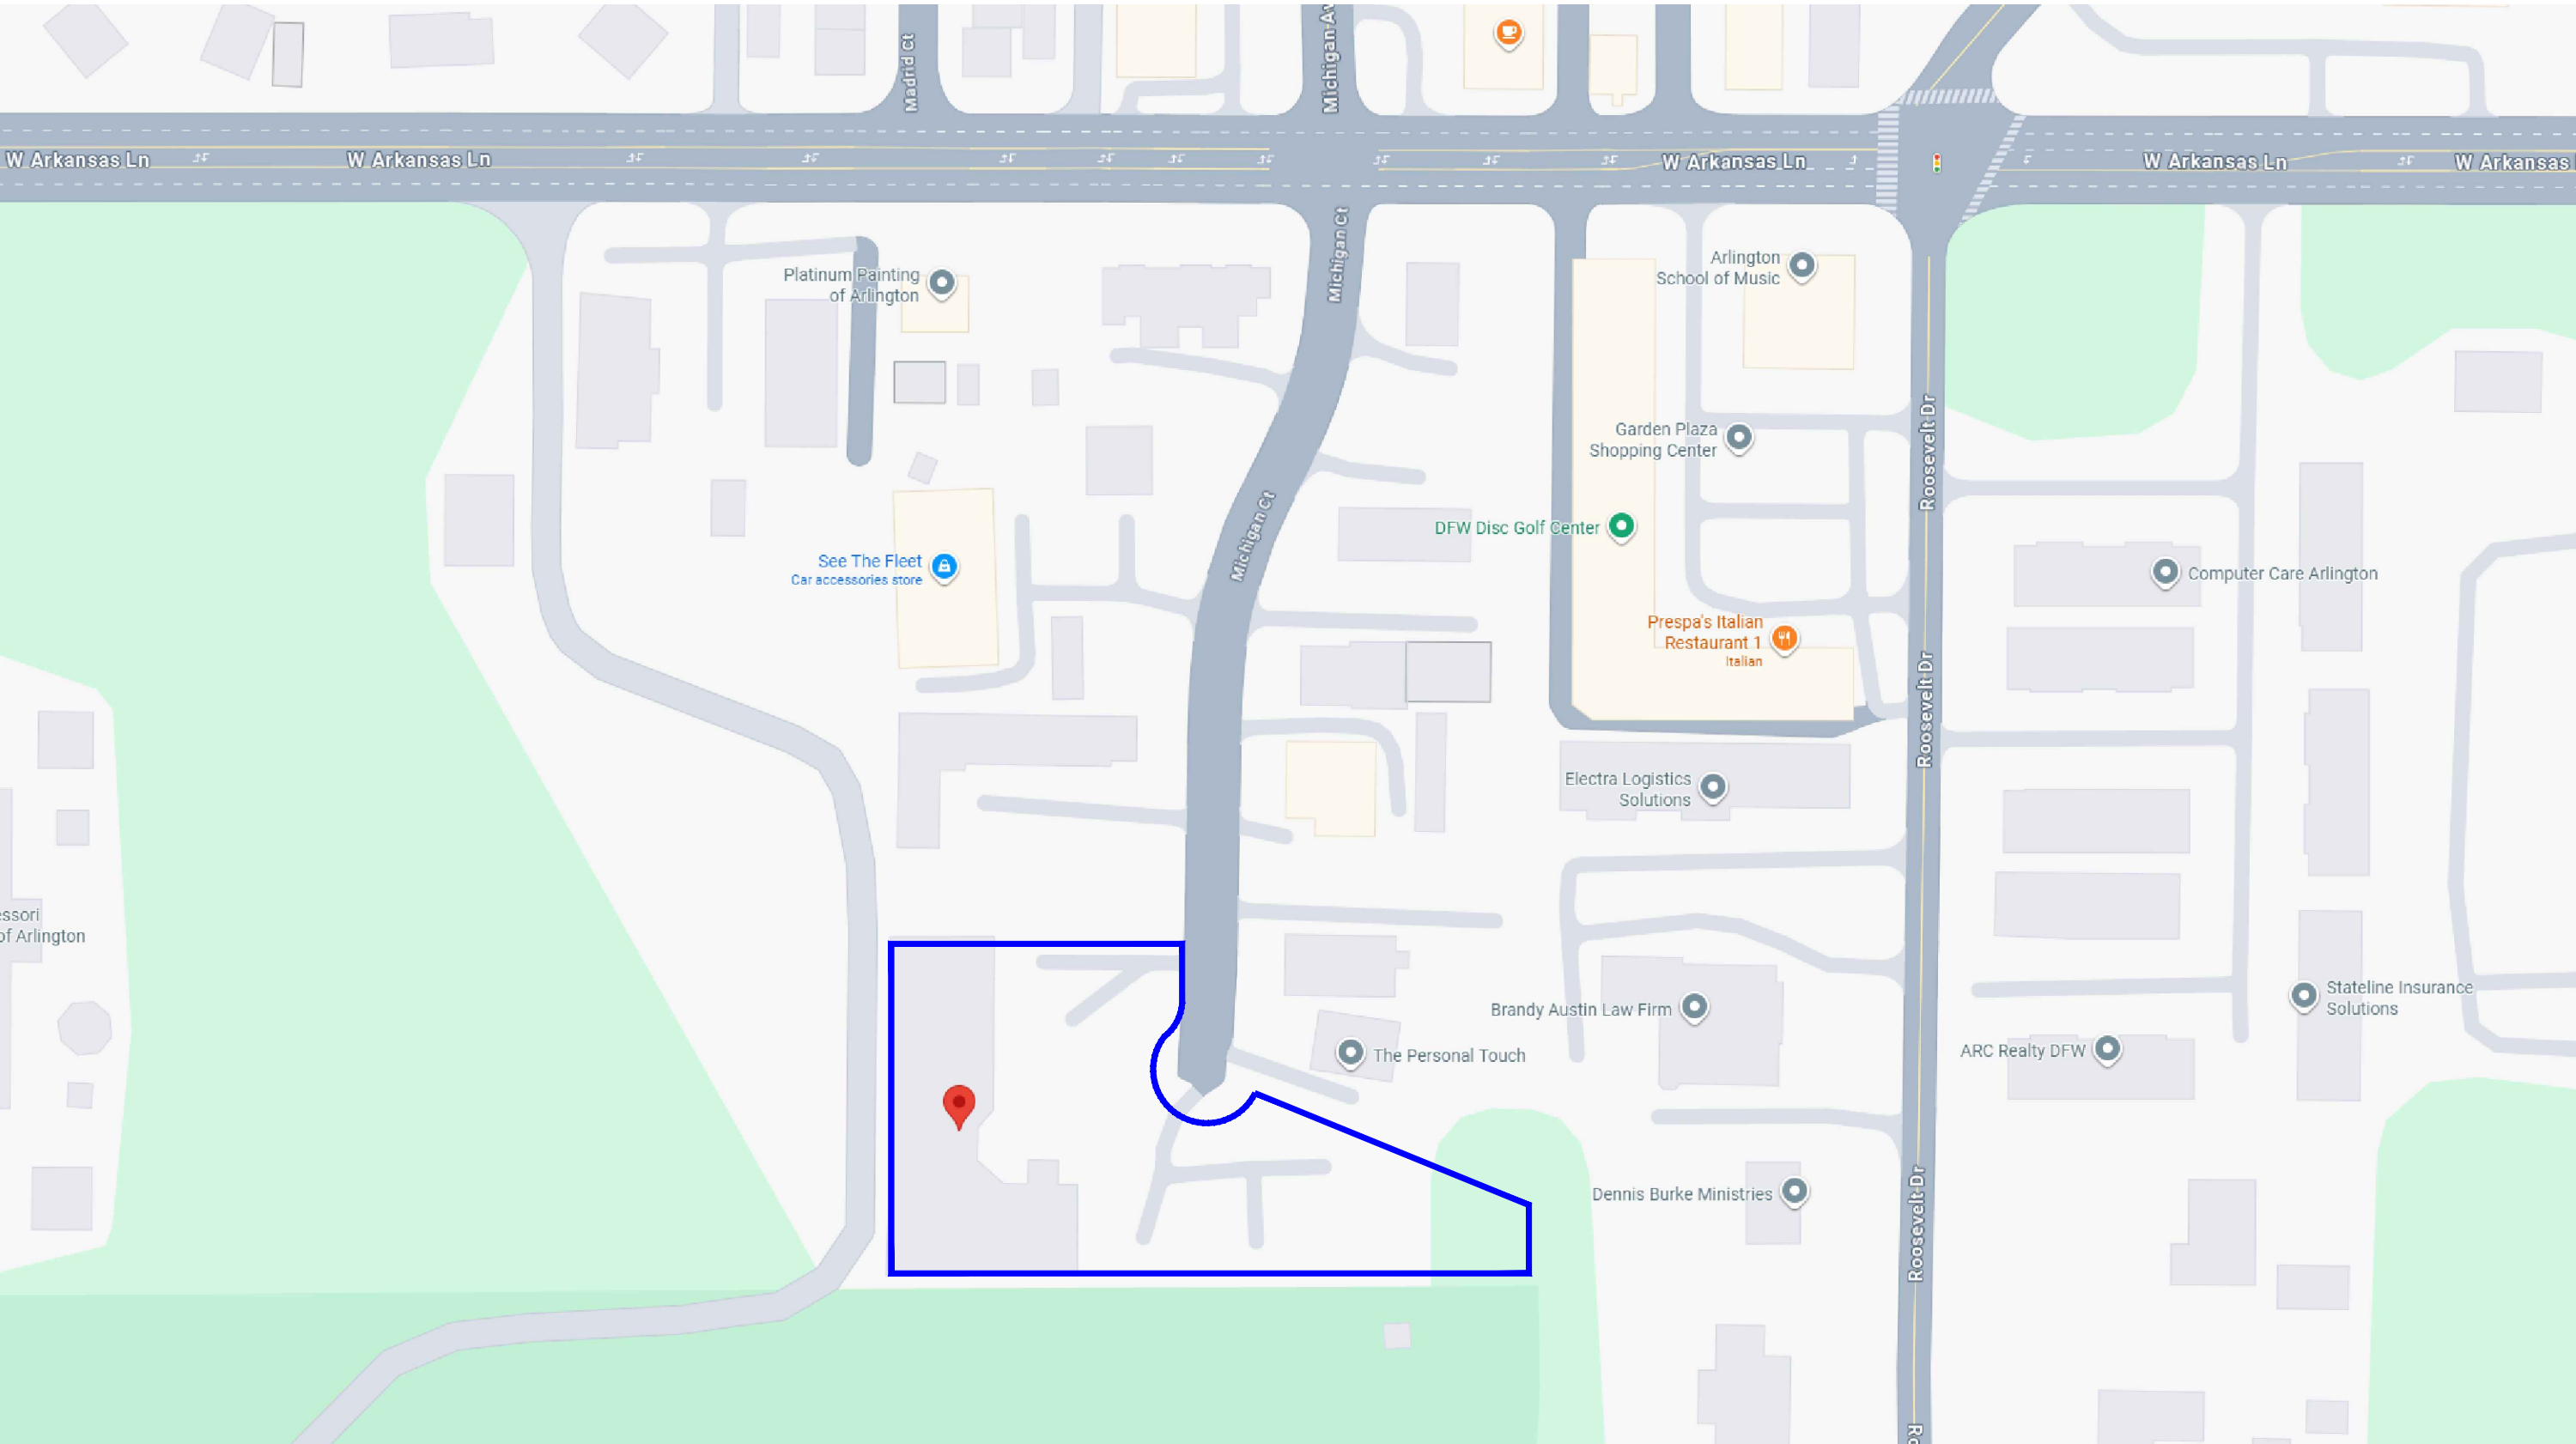

FOR SALE

2320 MICHIGAN CT, ARLINGTON, TX 76016, USA

LAND			
LAND	DESCRIPTION	ACRES	SQFT
WHBusPK	WAREHOUSE-BUSINESS PARK	1.4894	64,879.00

ARCHITECTURE DRAWING INDEX	
SHEET : NO	SHEET : NAME
A-0.1	COVER SHEET
A-1.0	SITE PLAN
A-2.0	FLOOR PLAN

CODE DATA:
APPLICABLE CODES:
2021 INTERNATIONAL BUILDING CODE (IBC)
2021 INTERNATIONAL RESIDENTIAL CODE (IRC)
2023 NATIONAL ELECTRICAL CODE (NEC)
2021 INTERNATIONAL FIRE CODE (IFC)
2021 INTERNATIONAL PLUMBING CODE (IPC)
2021 INTERNATIONAL MECHANICAL CODE (IMC)
2021 INTERNATIONAL FUEL GAS CODE (IFGC)
2021 INTERNATIONAL ENERGY CONSERVATION CODE (IECC)

FOR SALE
2320 MICHIGAN CT, ARLINGTON, TX 76016, USA

FLOOR PLAN

DATE:

07/30/2026

SCALE:

3/16" = 1'-0"

SHEET:

A-1.0

