



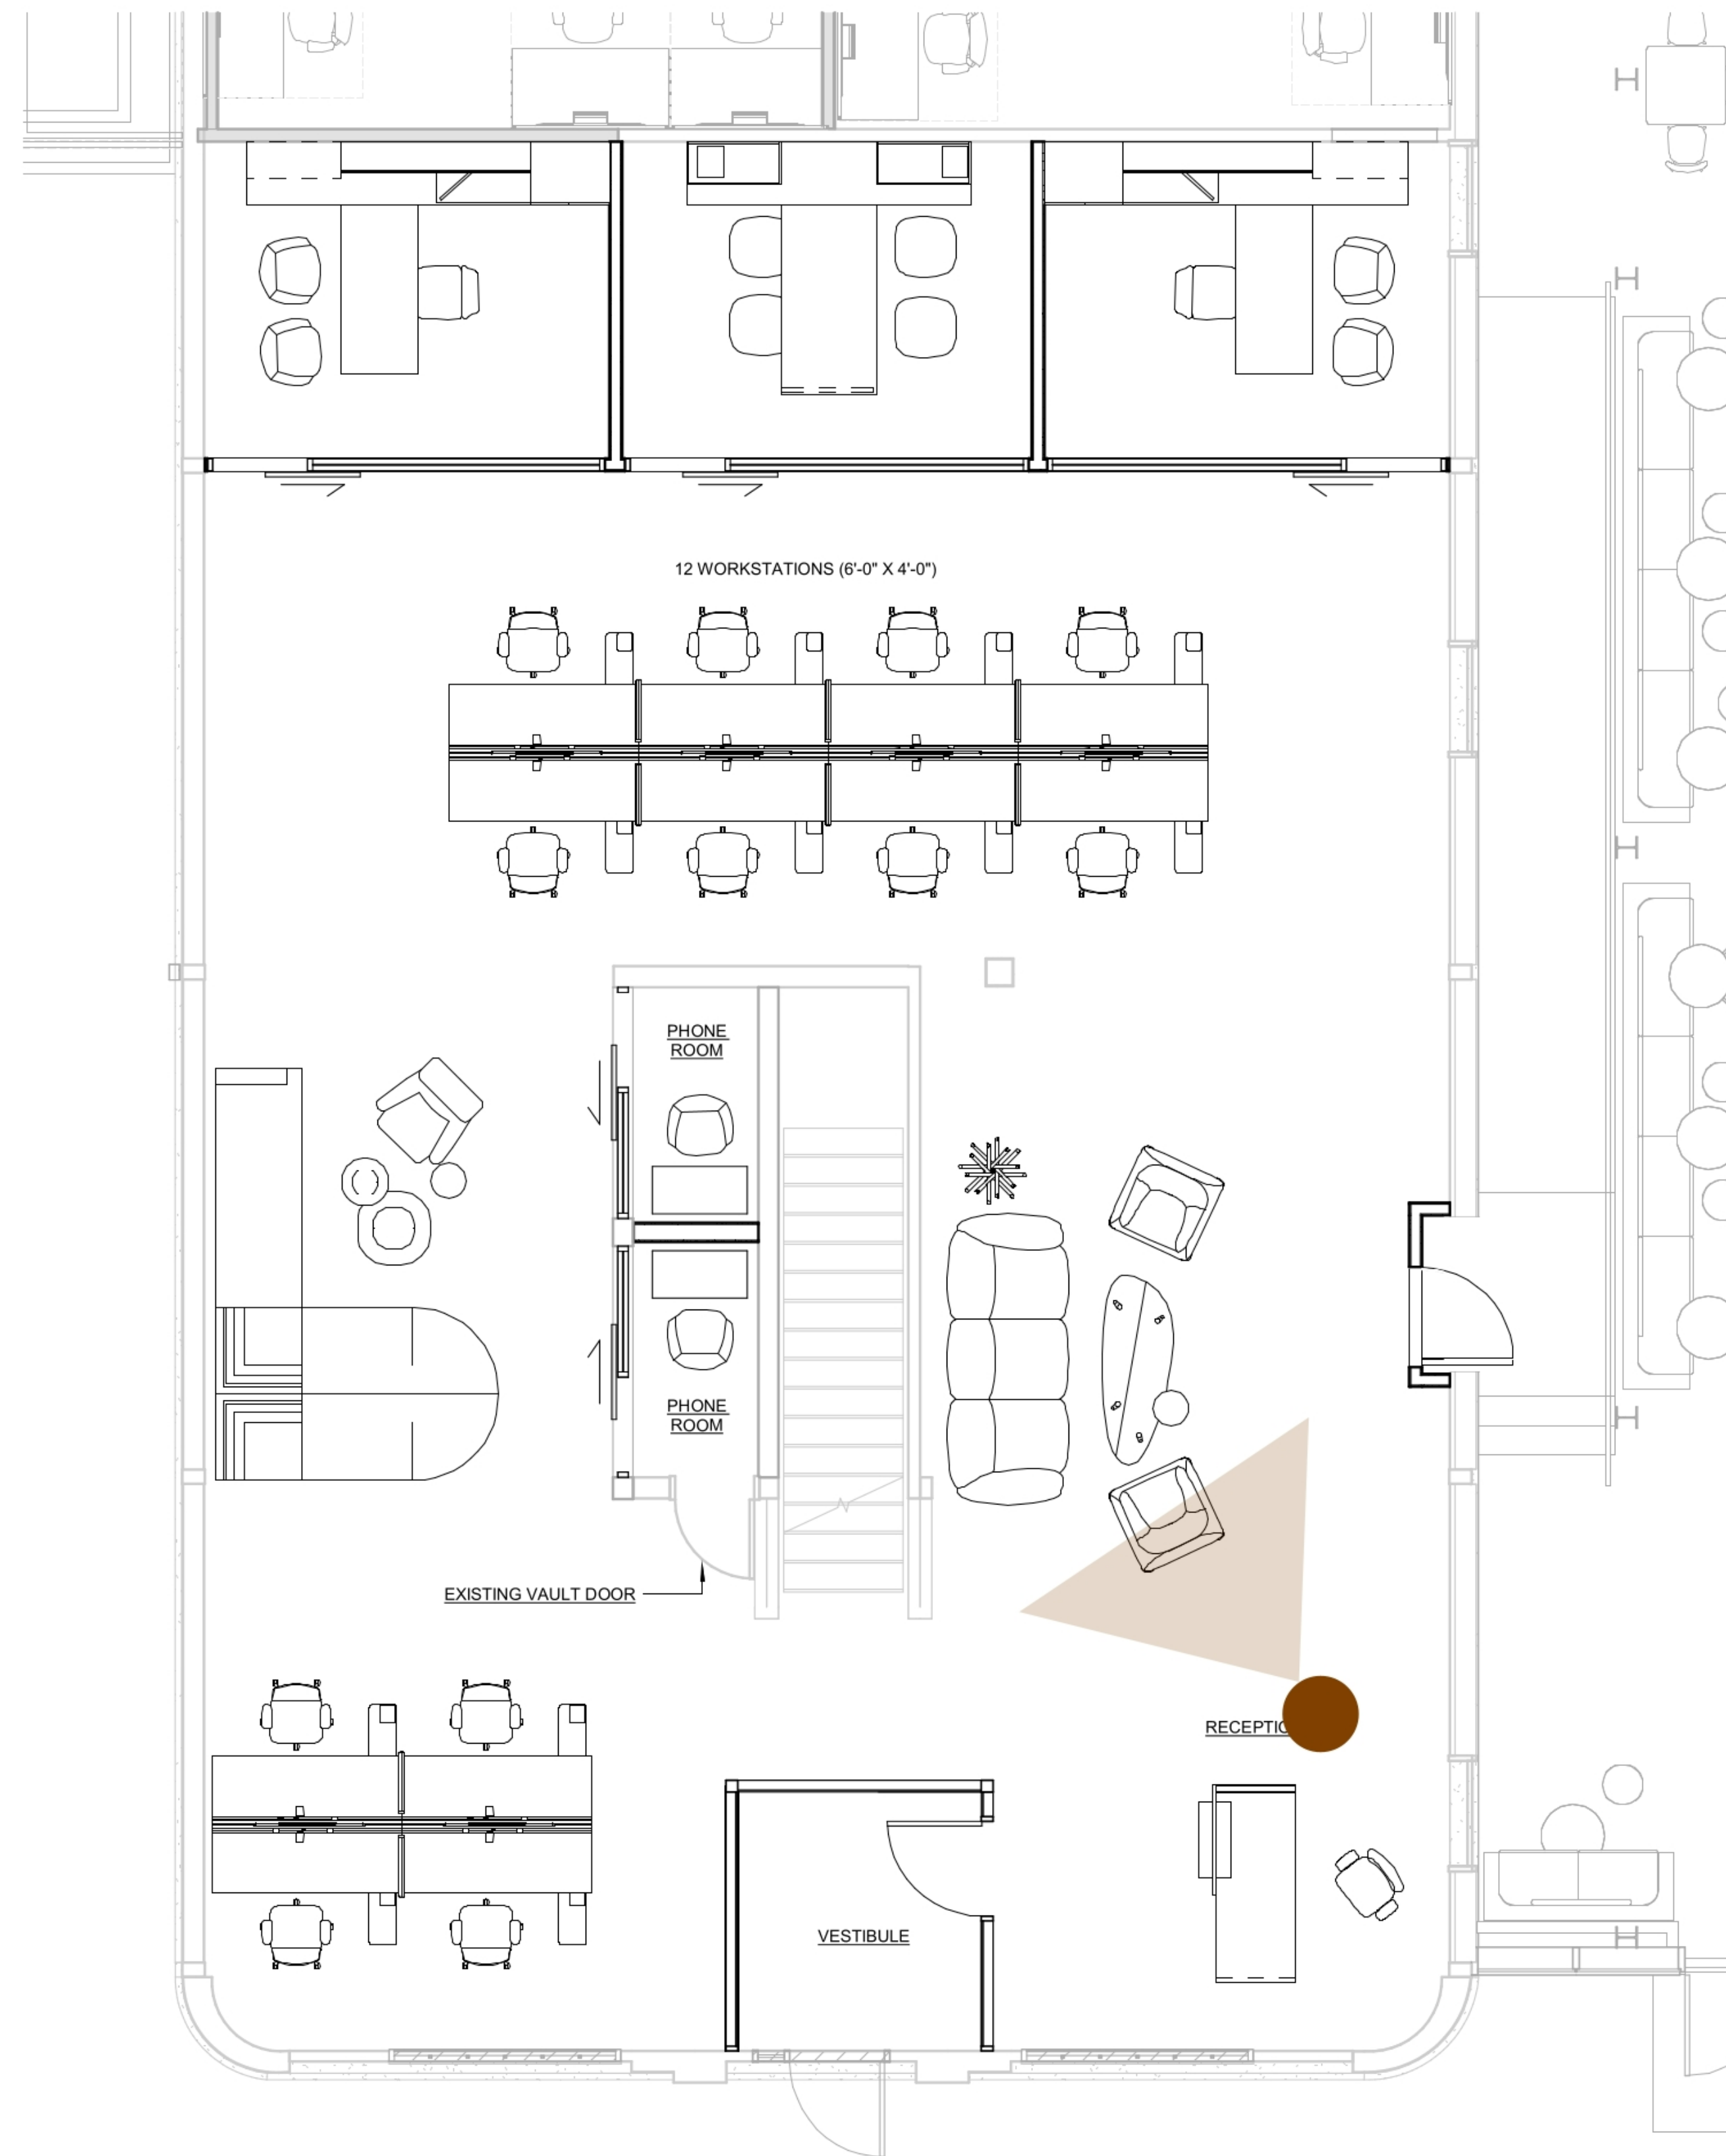

1 FIRST FLOOR PLAN C172 2,529 USF
SCALE: 1/4" = 1'-0"

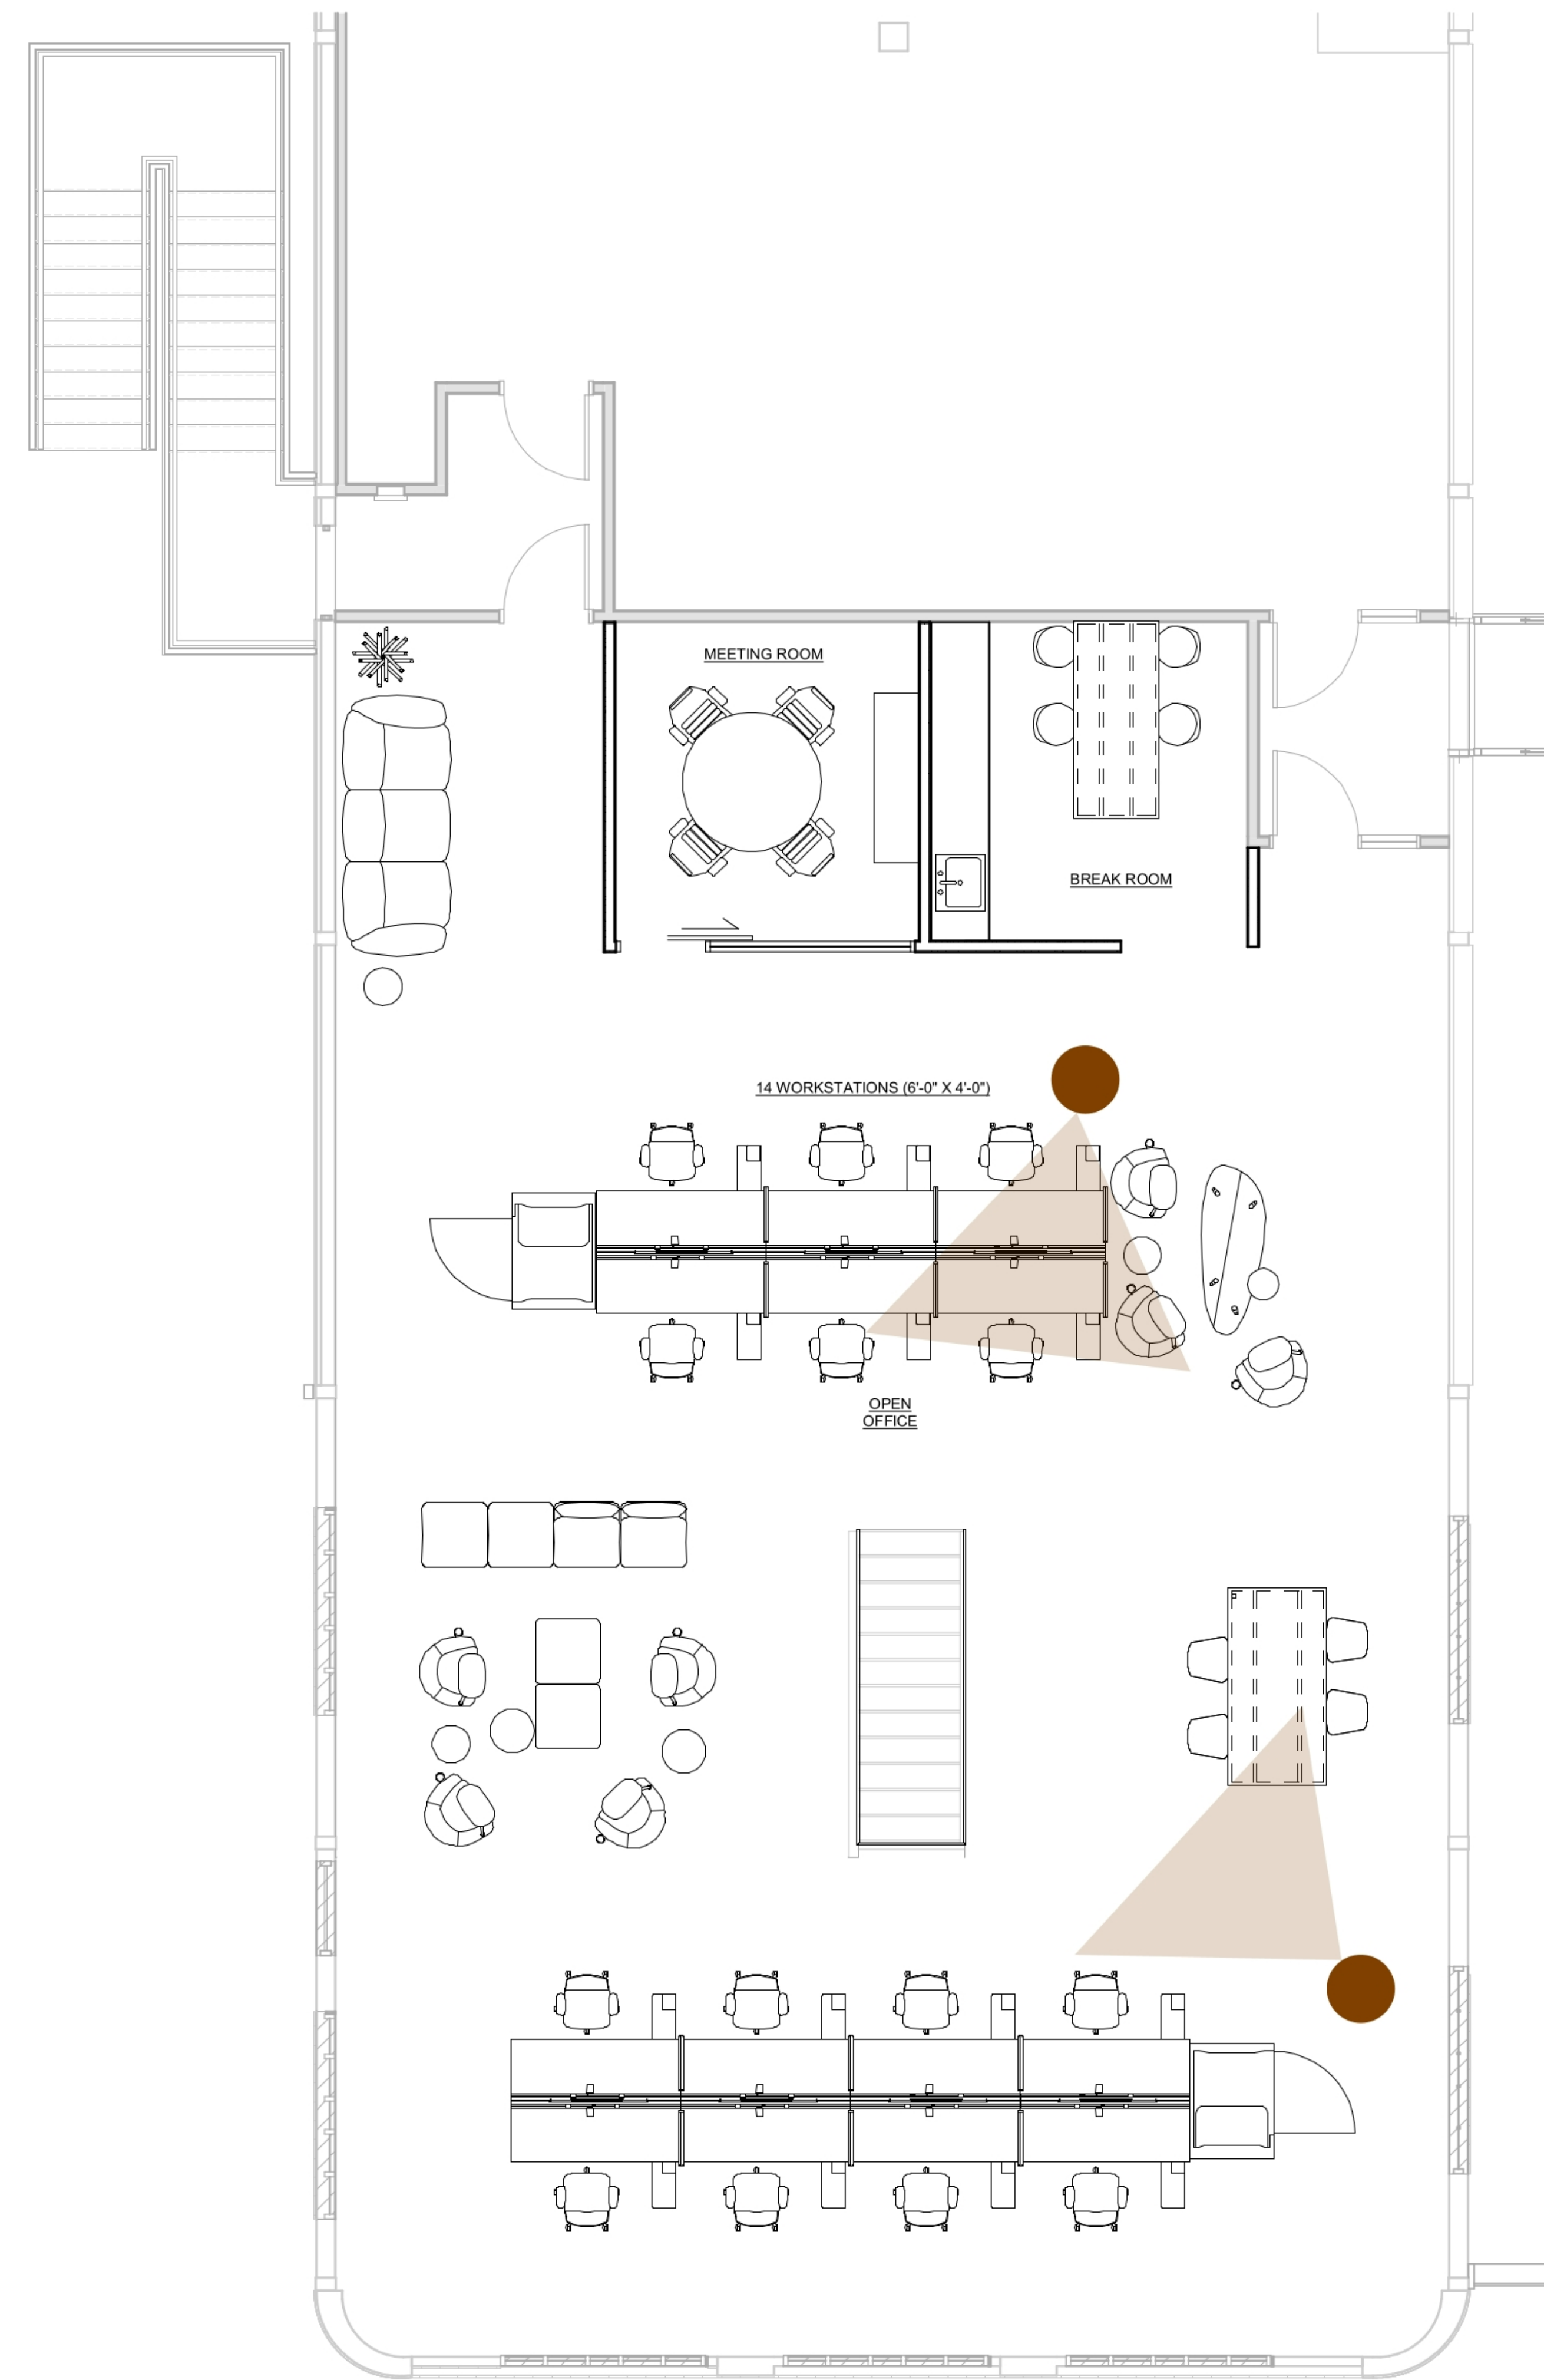

2 SECOND FLOOR PLAN C 272 2,483 USF
SCALE: 1/4" = 1'-0"



LEVEL 1 & 2 FLOOR PLAN C172 & C272

CATALYST MARKETING PACKAGES

07/21/26