



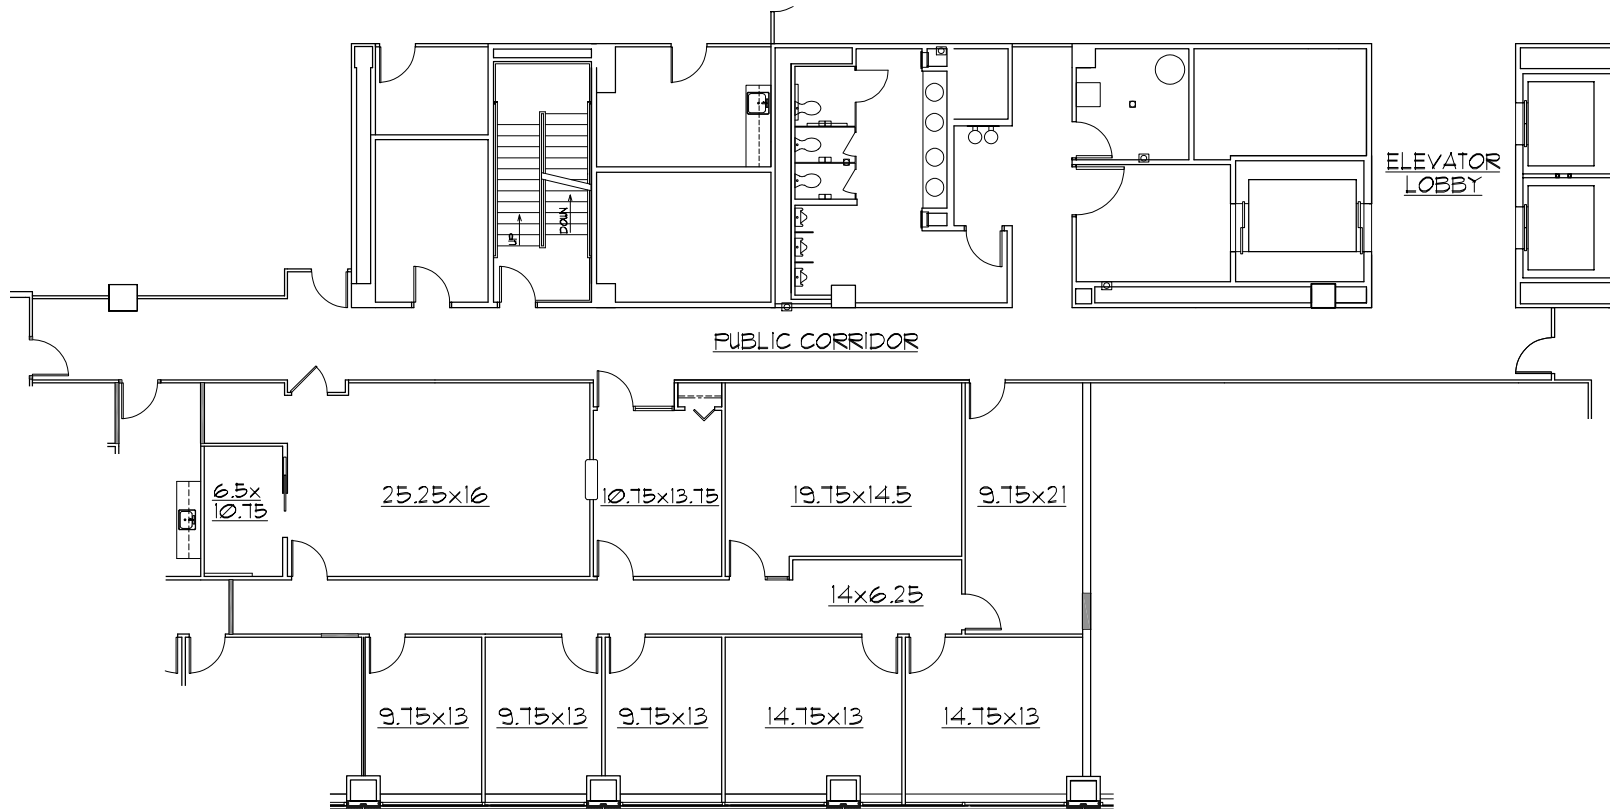

VARADY ASSOCIATES INC.

INTERIOR DESIGN

30400 TELEGRAPH RD., SUITE 120
BINGHAM FARMS, MI 48025
248-644-3990

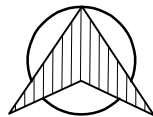

NORTH

FLOOR PLAN

OAKLAND COMMONS II - SUITE 415

20750 CIVIC CENTER DRIVE

SOUTHFIELD, MICHIGAN 48076

2,721 RENTABLE SF

SCALE: 1/16" = 1'-0"



FULL SERVICE REAL ESTATE SOLUTIONS



COMMERCIAL REAL ESTATE SERVICES, WORLDWIDE

CONTACT: LESLEY GUTMAN
(248) 351-4383 LGUTMAN@FARBMAN.COM