
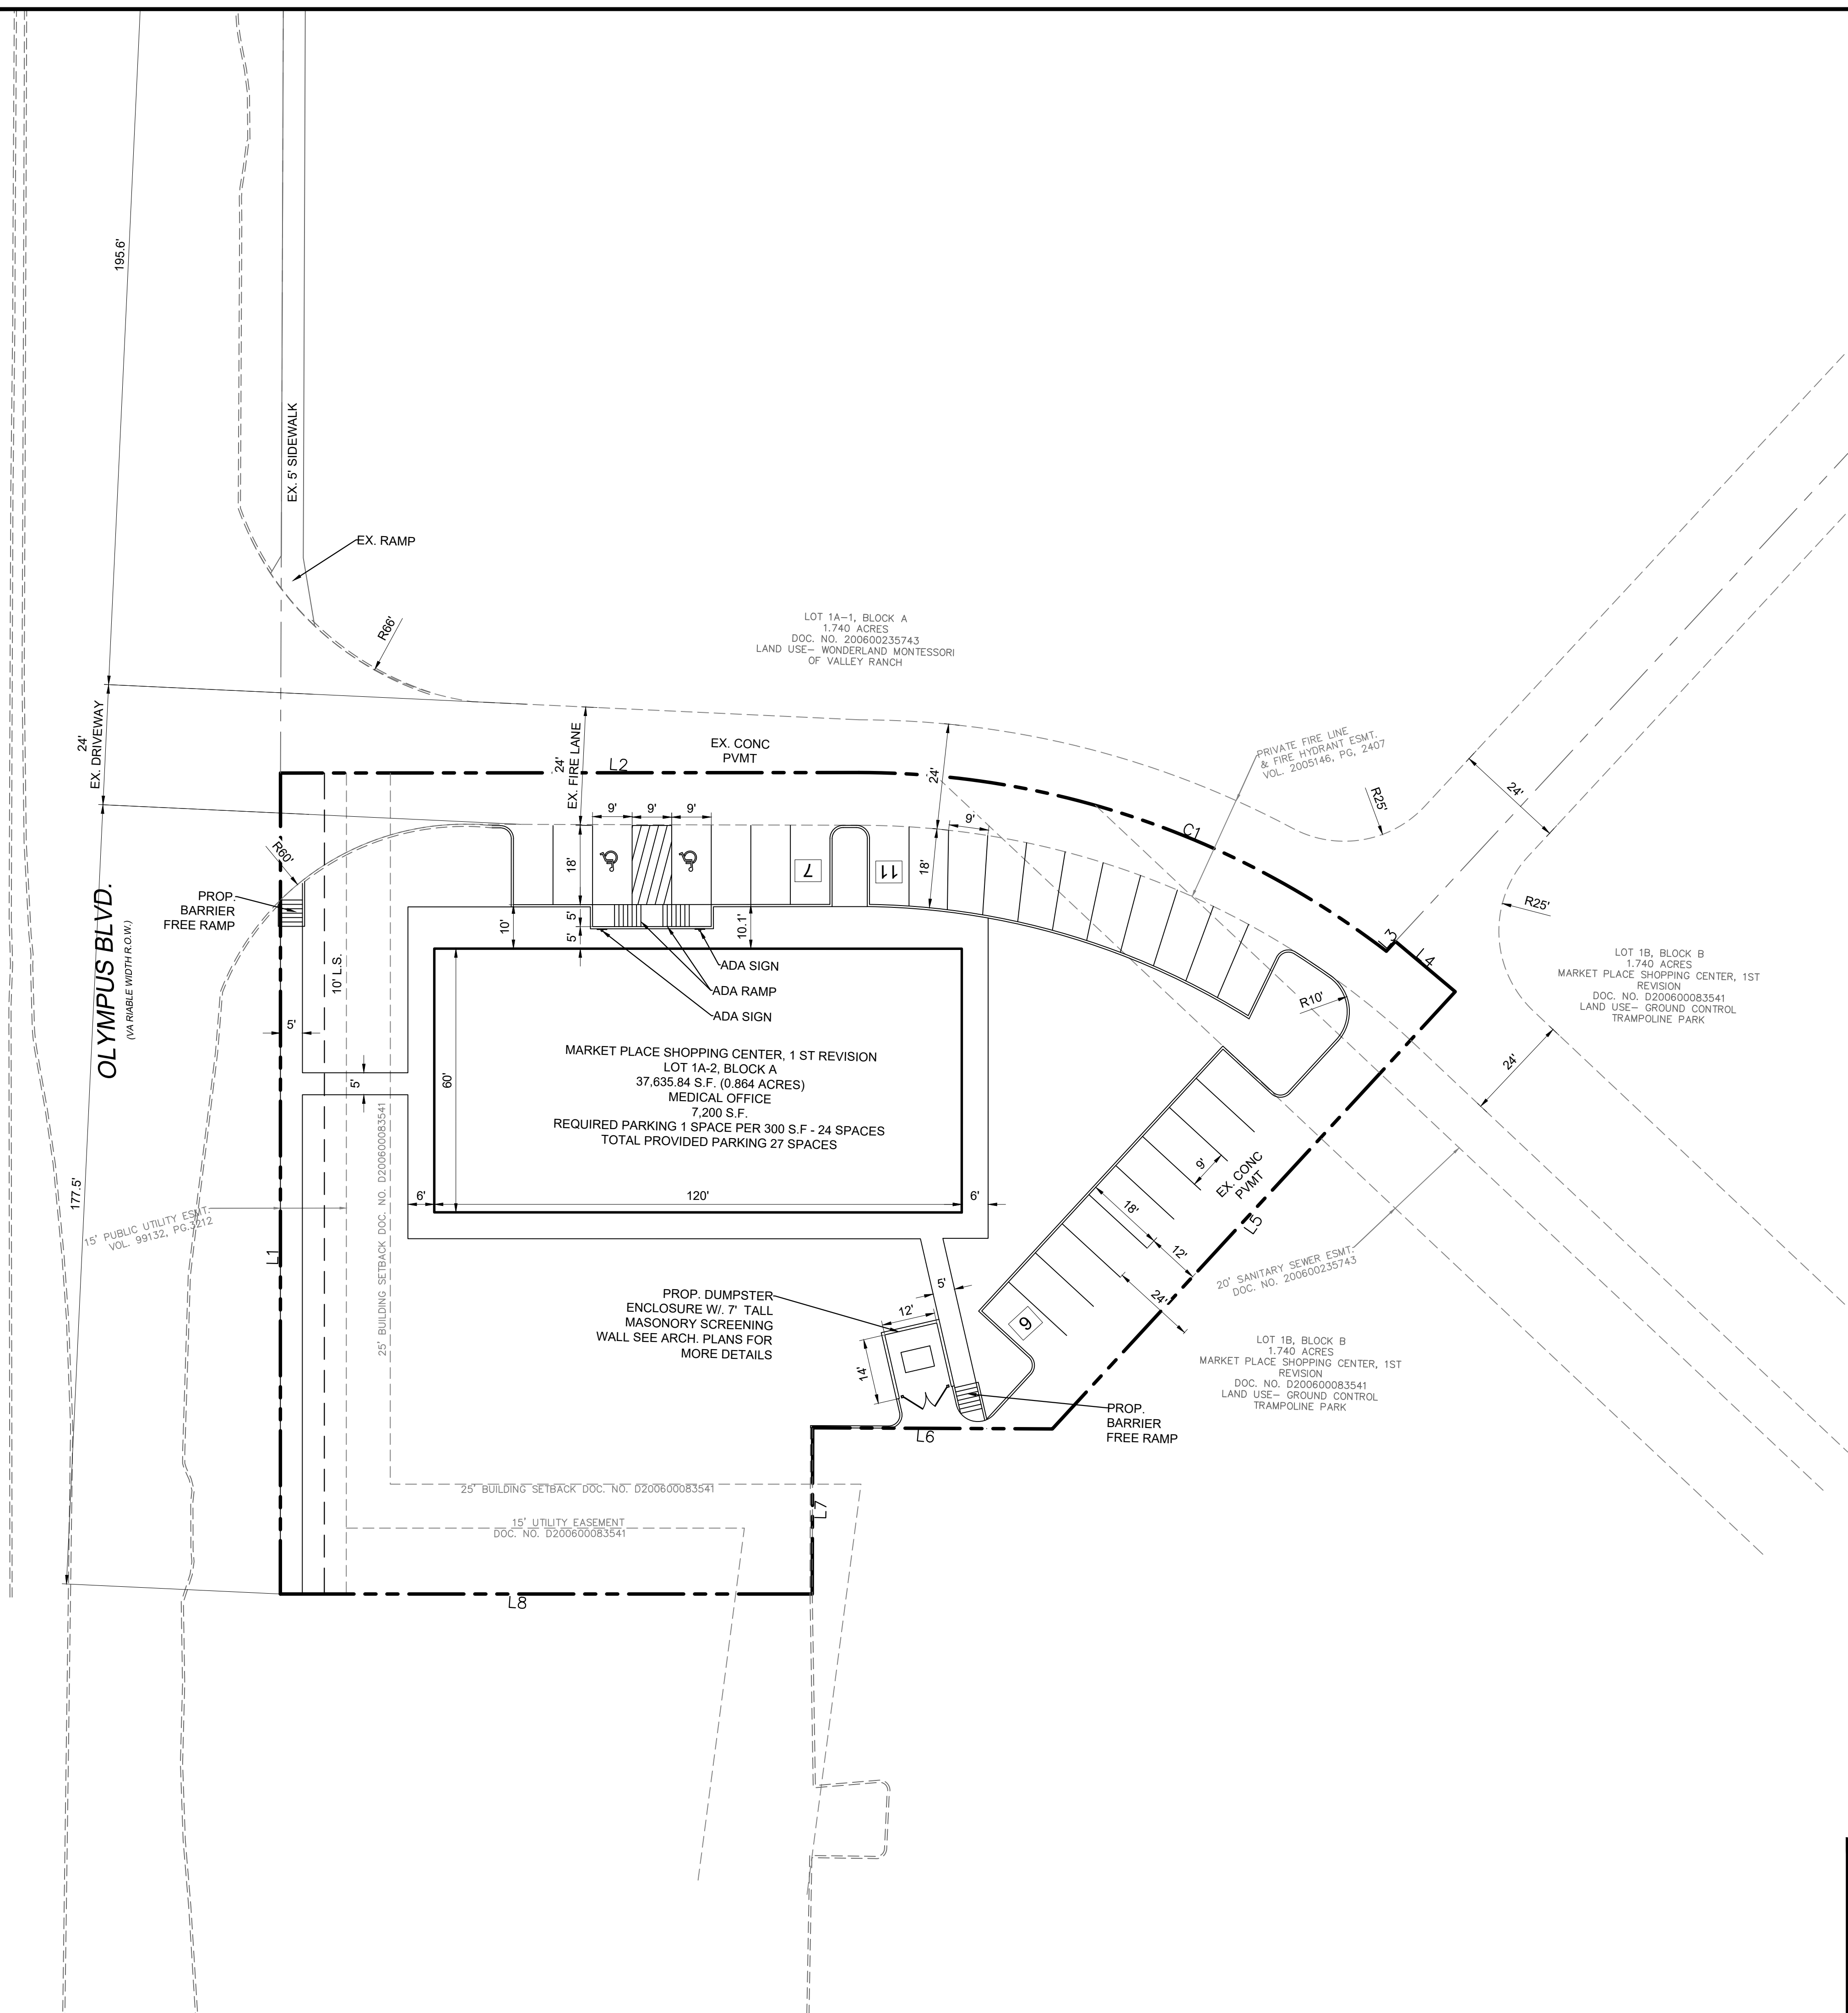


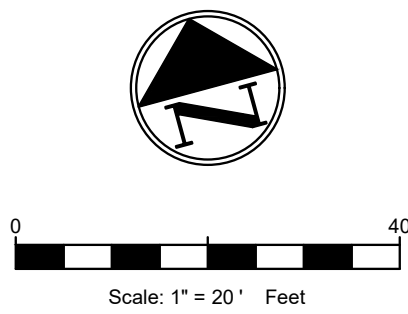

NO.	DATE	DESCRIPTION	BY
1	XX-XX-XX	1st CITY SUBMITTAL	XX
.	.	.	.
.	.	.	.
.	.	.	.
.	.	.	.
.	.	.	.
.	.	.	.
.	.	.	.

PRELIMINARY SITE PLAN

TRIANGLE RETAIL CENTER

McDERMOTT RD. & CUSTER RD.

CITY OF ALLEN

COLLIN COUNTY, TEXAS 75013

TRIANGLE SUBDIVISION LOT 1, BLOCK A

T: 469.331.8566 | F: 469.213.7145 | E: info@triangle-engr.com

W: triangle-engr.com | O: 1782 W. McDermott Drive, Allen, TX 75013

Planning | Civil Engineering | Construction Management

P.E.	DES.	DATE	SCALE	PROJECT NO.	SHEET NO.
XX	XX	XX-XX-XX	SEE SCALE BAR	XXX-XX	C-3.0

TX. P.E. FIRM #11525