




**Prospective Tenant**  
 2160 Satellite Boulevard, Suite 160  
 Sugarloaf Corporate Center  
 Taylor & Mathis

This drawing is the property of SWI Studio, Inc. and is not to be reproduced or copied in whole or in part without the written permission of SWI Studio, Inc.



Job Number: 123007 Date: 2.10.23  
 Drawn by: JCC Checked by:

Preliminary Plan


**P-1**

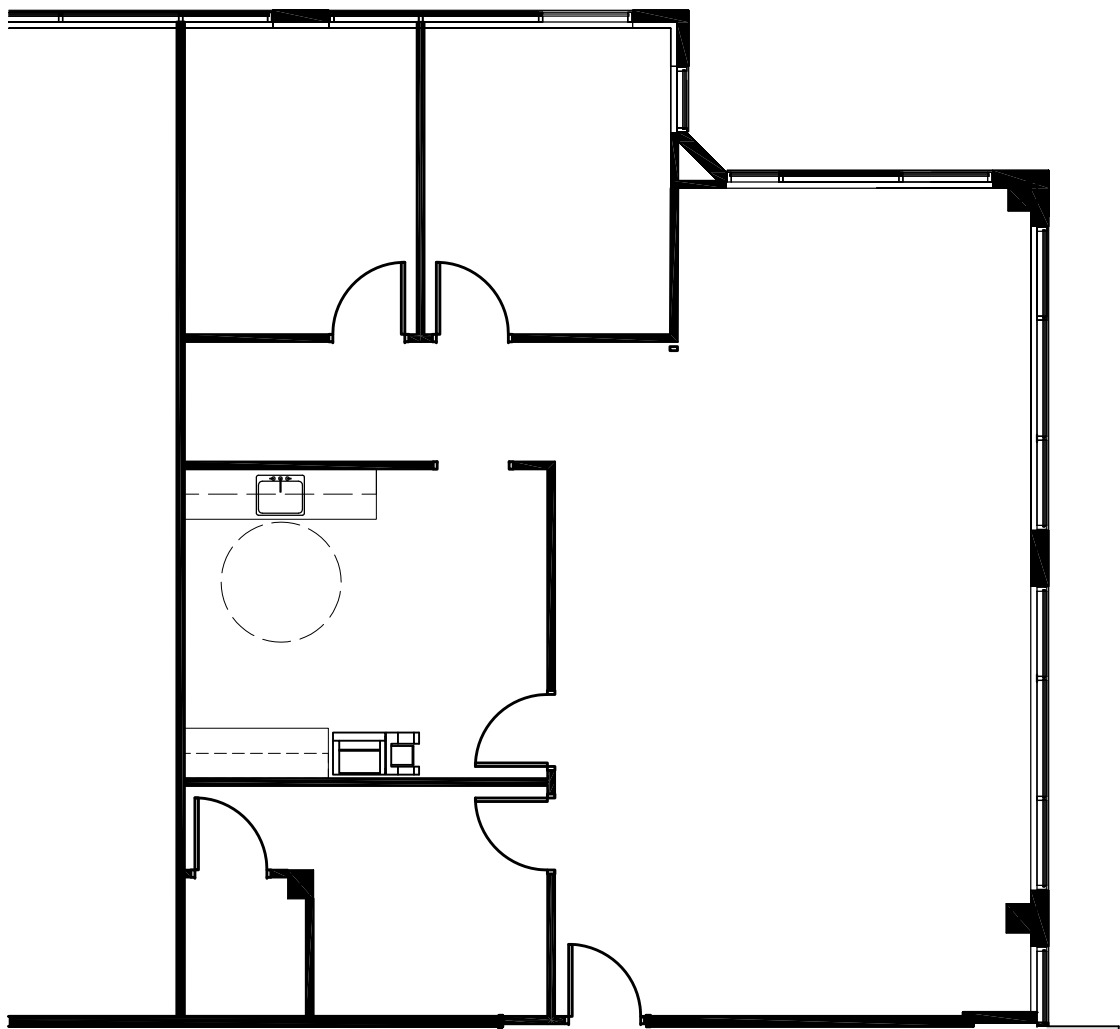

**LEGEND**

 
-  DEMOLITION (NOT SHOWN)
-  EXISTING PARTITION TO REMAIN

SWI HAS NOT SURVEYED THIS SPACE

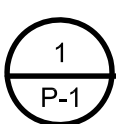

**PRELIMINARY FLOOR PLAN**

SCALE: 1/8"=1'-0"

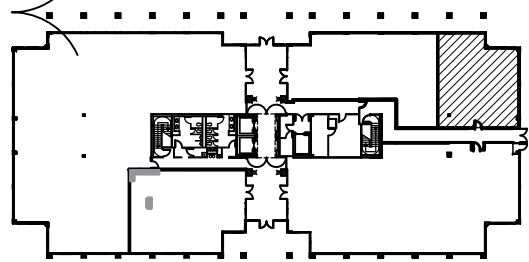

KEY PLAN -1,640 RSF