

Retail ★ LEASE

LanCarte.com

3421 CIMMARON TRAIL FORT WORTH, TEXAS 76116





PROPERTY FEATURES

- 18,545 SF Center on 2 AC lot
- 2,000-3,000 SF Available
- Nearby national tenants: Walgreens, Wells Fargo Bank, 7-Eleven, Toyota, Taco Casa, PNC Bank
- Signage available

AVAILABLE SPACES

SUITE 105	2,000 SF	
SUITE 106	1,000 SF	<i>(New Buildout)</i>
SUITE 117	3,300 SF	
SUITE 8547	1,700 SF	<i>(Former Nail Salon)</i>

LOCATION OVERVIEW

This center is located in West Fort Worth off of Camp Bowie W Blvd. This location is minutes away from I-30 and I-820.


- Camp Bowie Traffic Count: 18,317 VPD
- Las Vegas Trl Traffic Count: 8,534 VPD

LEASING STRUCTURE


CONTACT BROKER

Retail ★ LEASE
3421 CIMMARON TRL

LanCarte.com

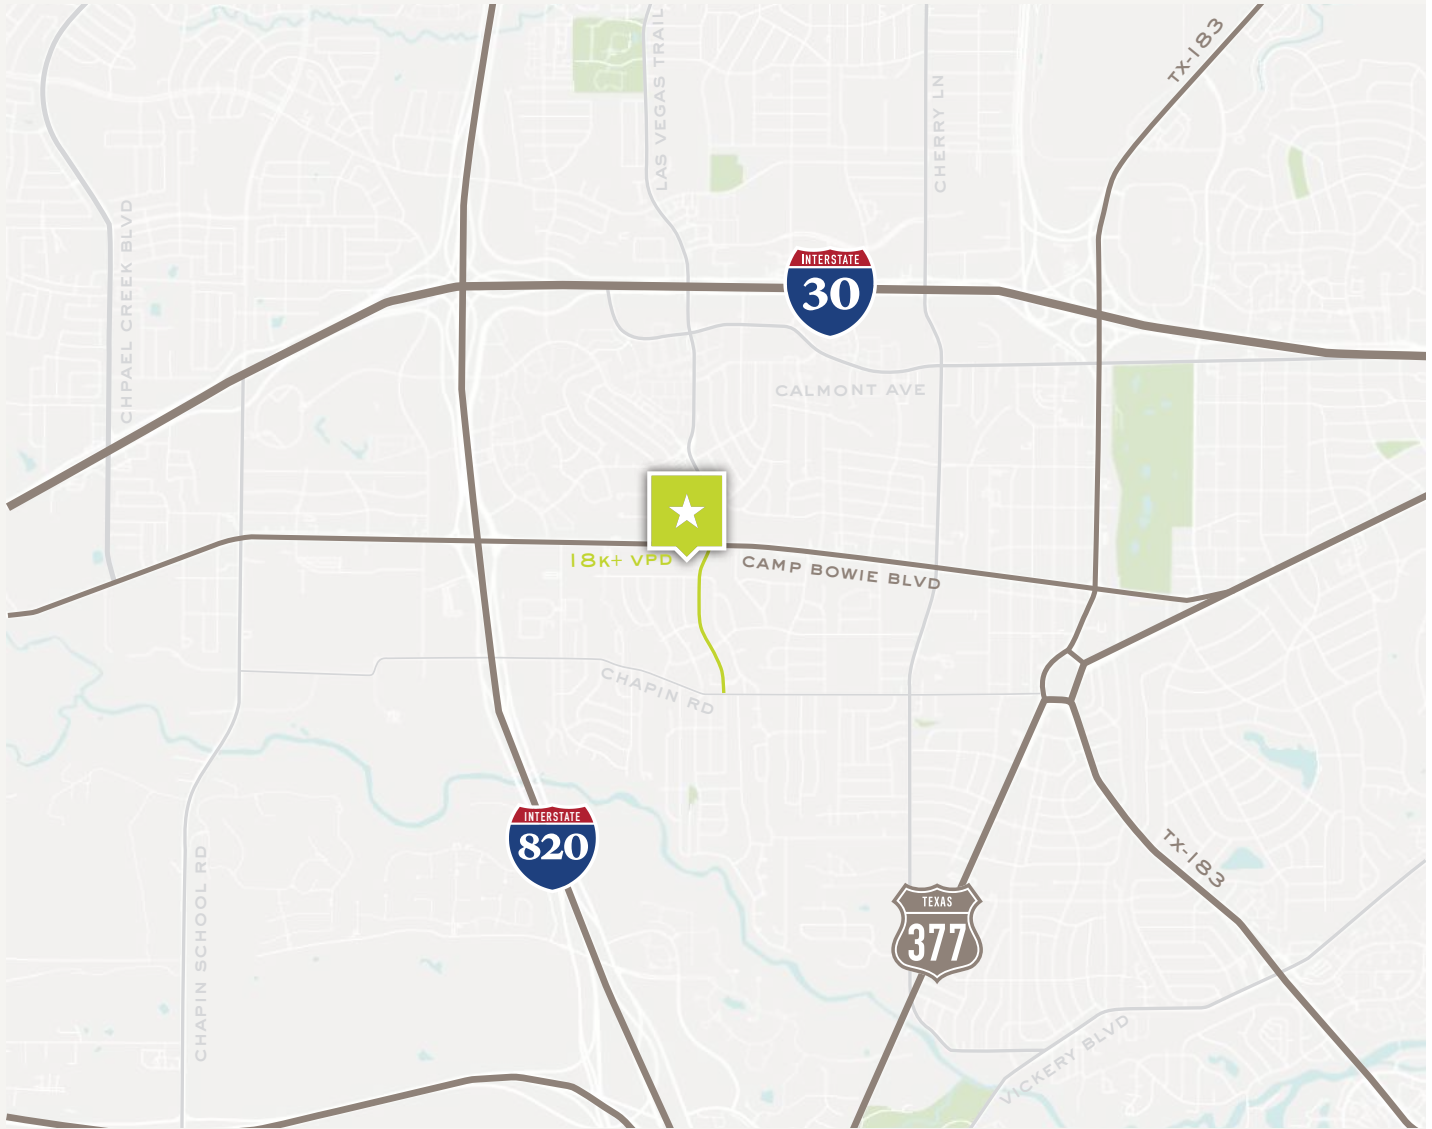

SITE PLAN

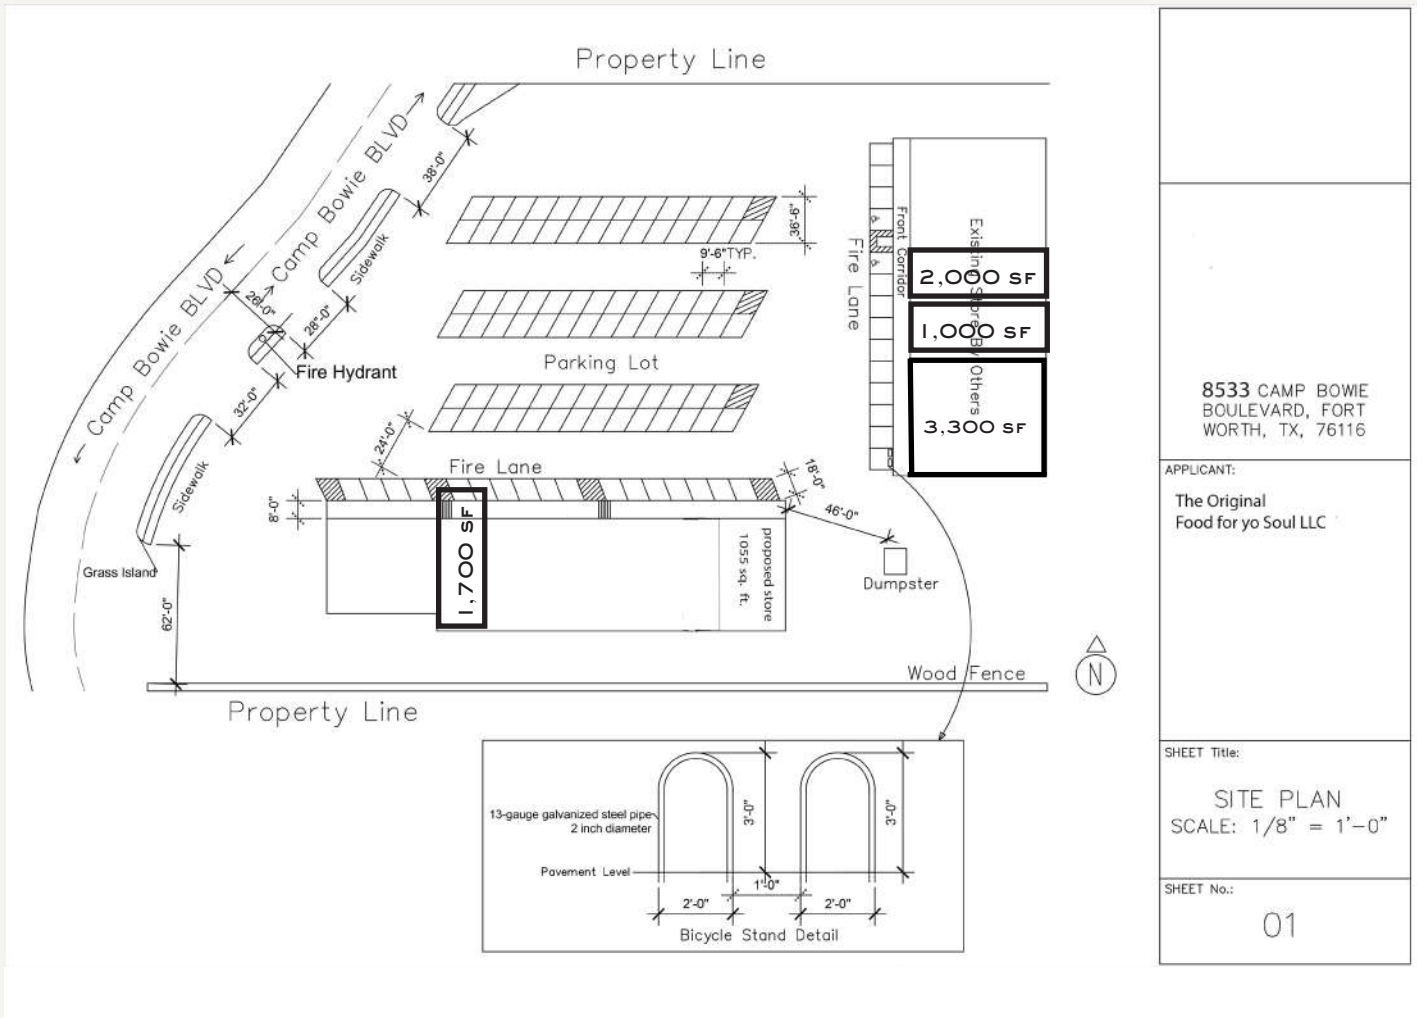

8533 CAMP BOWIE BOULEVARD, FORT WORTH, TX, 76116

APPLICANT:
 The Original Food for yo Soul LLC



SHEET Title:
 SITE PLAN
 SCALE: 1/8" = 1'-0"

SHEET No.:
 01

DEMOGRAPHICS


	1 Mile	3 Miles	5 Miles
2024 Population	21,248	79,196	163,258
2029 Population Projection	22,306	83,802	182,808
2024 Avg Household Income	\$49,720	\$76,878	\$88,171
2024 Median Age	33.3	35.5	36.8

RETAIL MAP

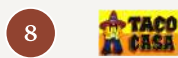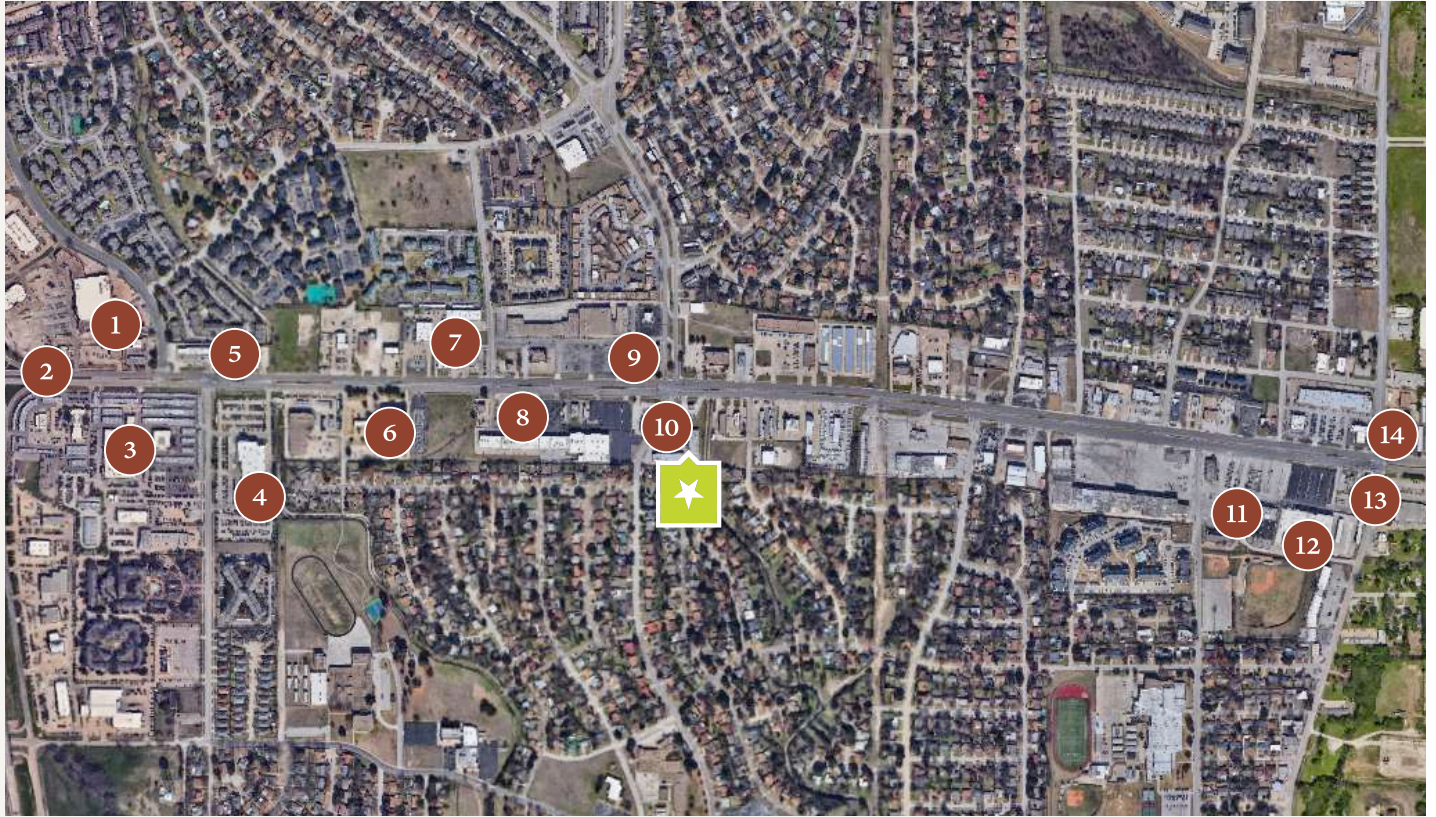

Retail ★ LEASE
3421 CIMMARON TRL


LanCarte.com

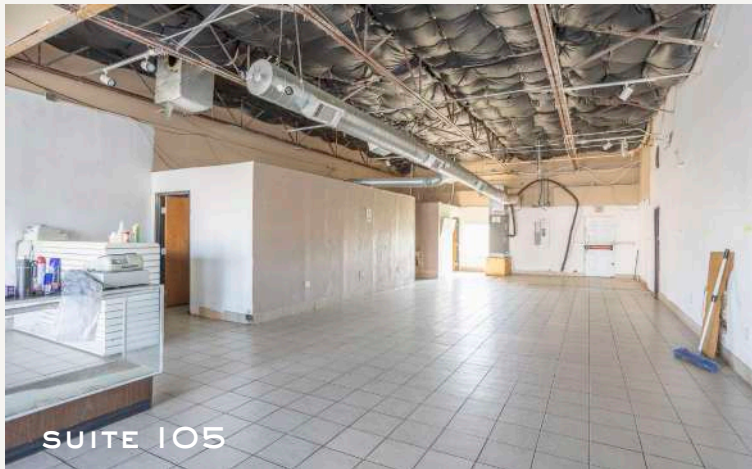

SUITE 105



SUITE 105

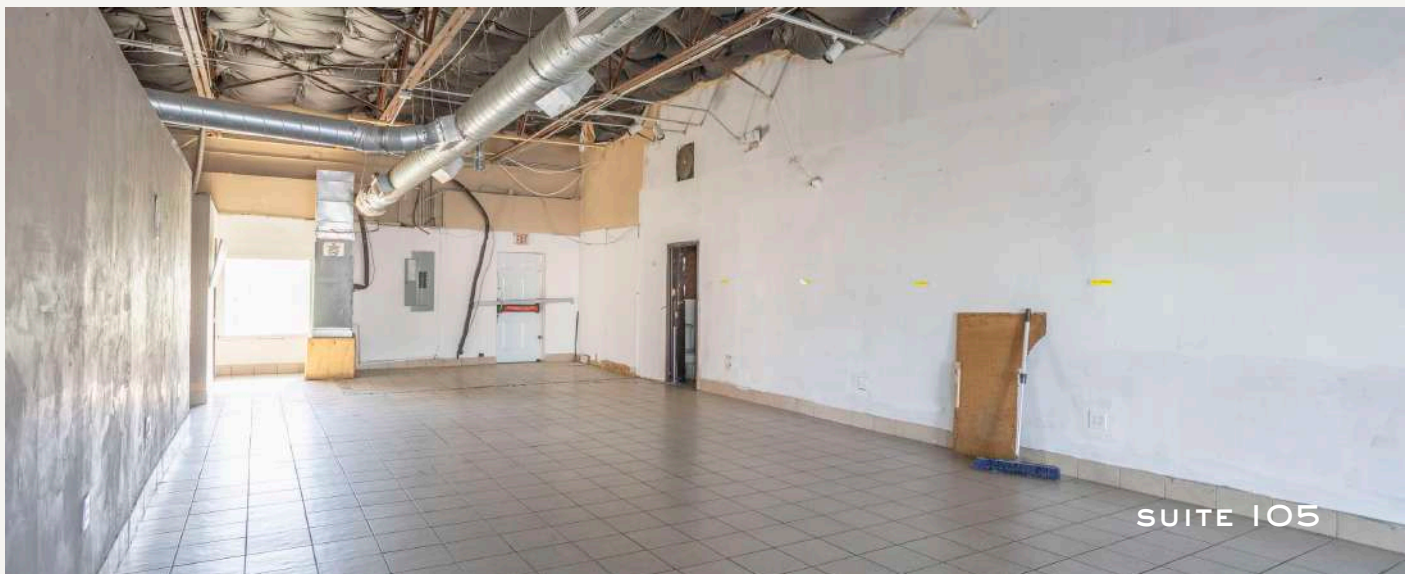

SUITE 105



LANCARTE
COMMERCIAL
BROKERAGE ★ PROPERTY MANAGEMENT

Relentlessly Pursuing What Matters

Ben Gehrke
612-306-5401 | bgehrke@lancarte.com

The information provided herein was obtained from sources believed to be reliable. However, LanCarte Commercial makes no guaranties, warranties or representations as to the completeness or accuracy thereof. The presentation of this property is submitted subject to errors, omissions, change of price or conditions, prior to sale or lease, or withdrawal without notice. Copyright 2026 LanCarte Commercial Real Estate, LLC.