

General Notes

1). DIMENSIONS ARE APPROXIMATE

SQUARE FOOT KEY

[illegible]

DATE: 02/27/2023


Location

Sante Fe Plaza

CITY:

Weatherford, TX

SUITE 208
DIMENSION PLAN

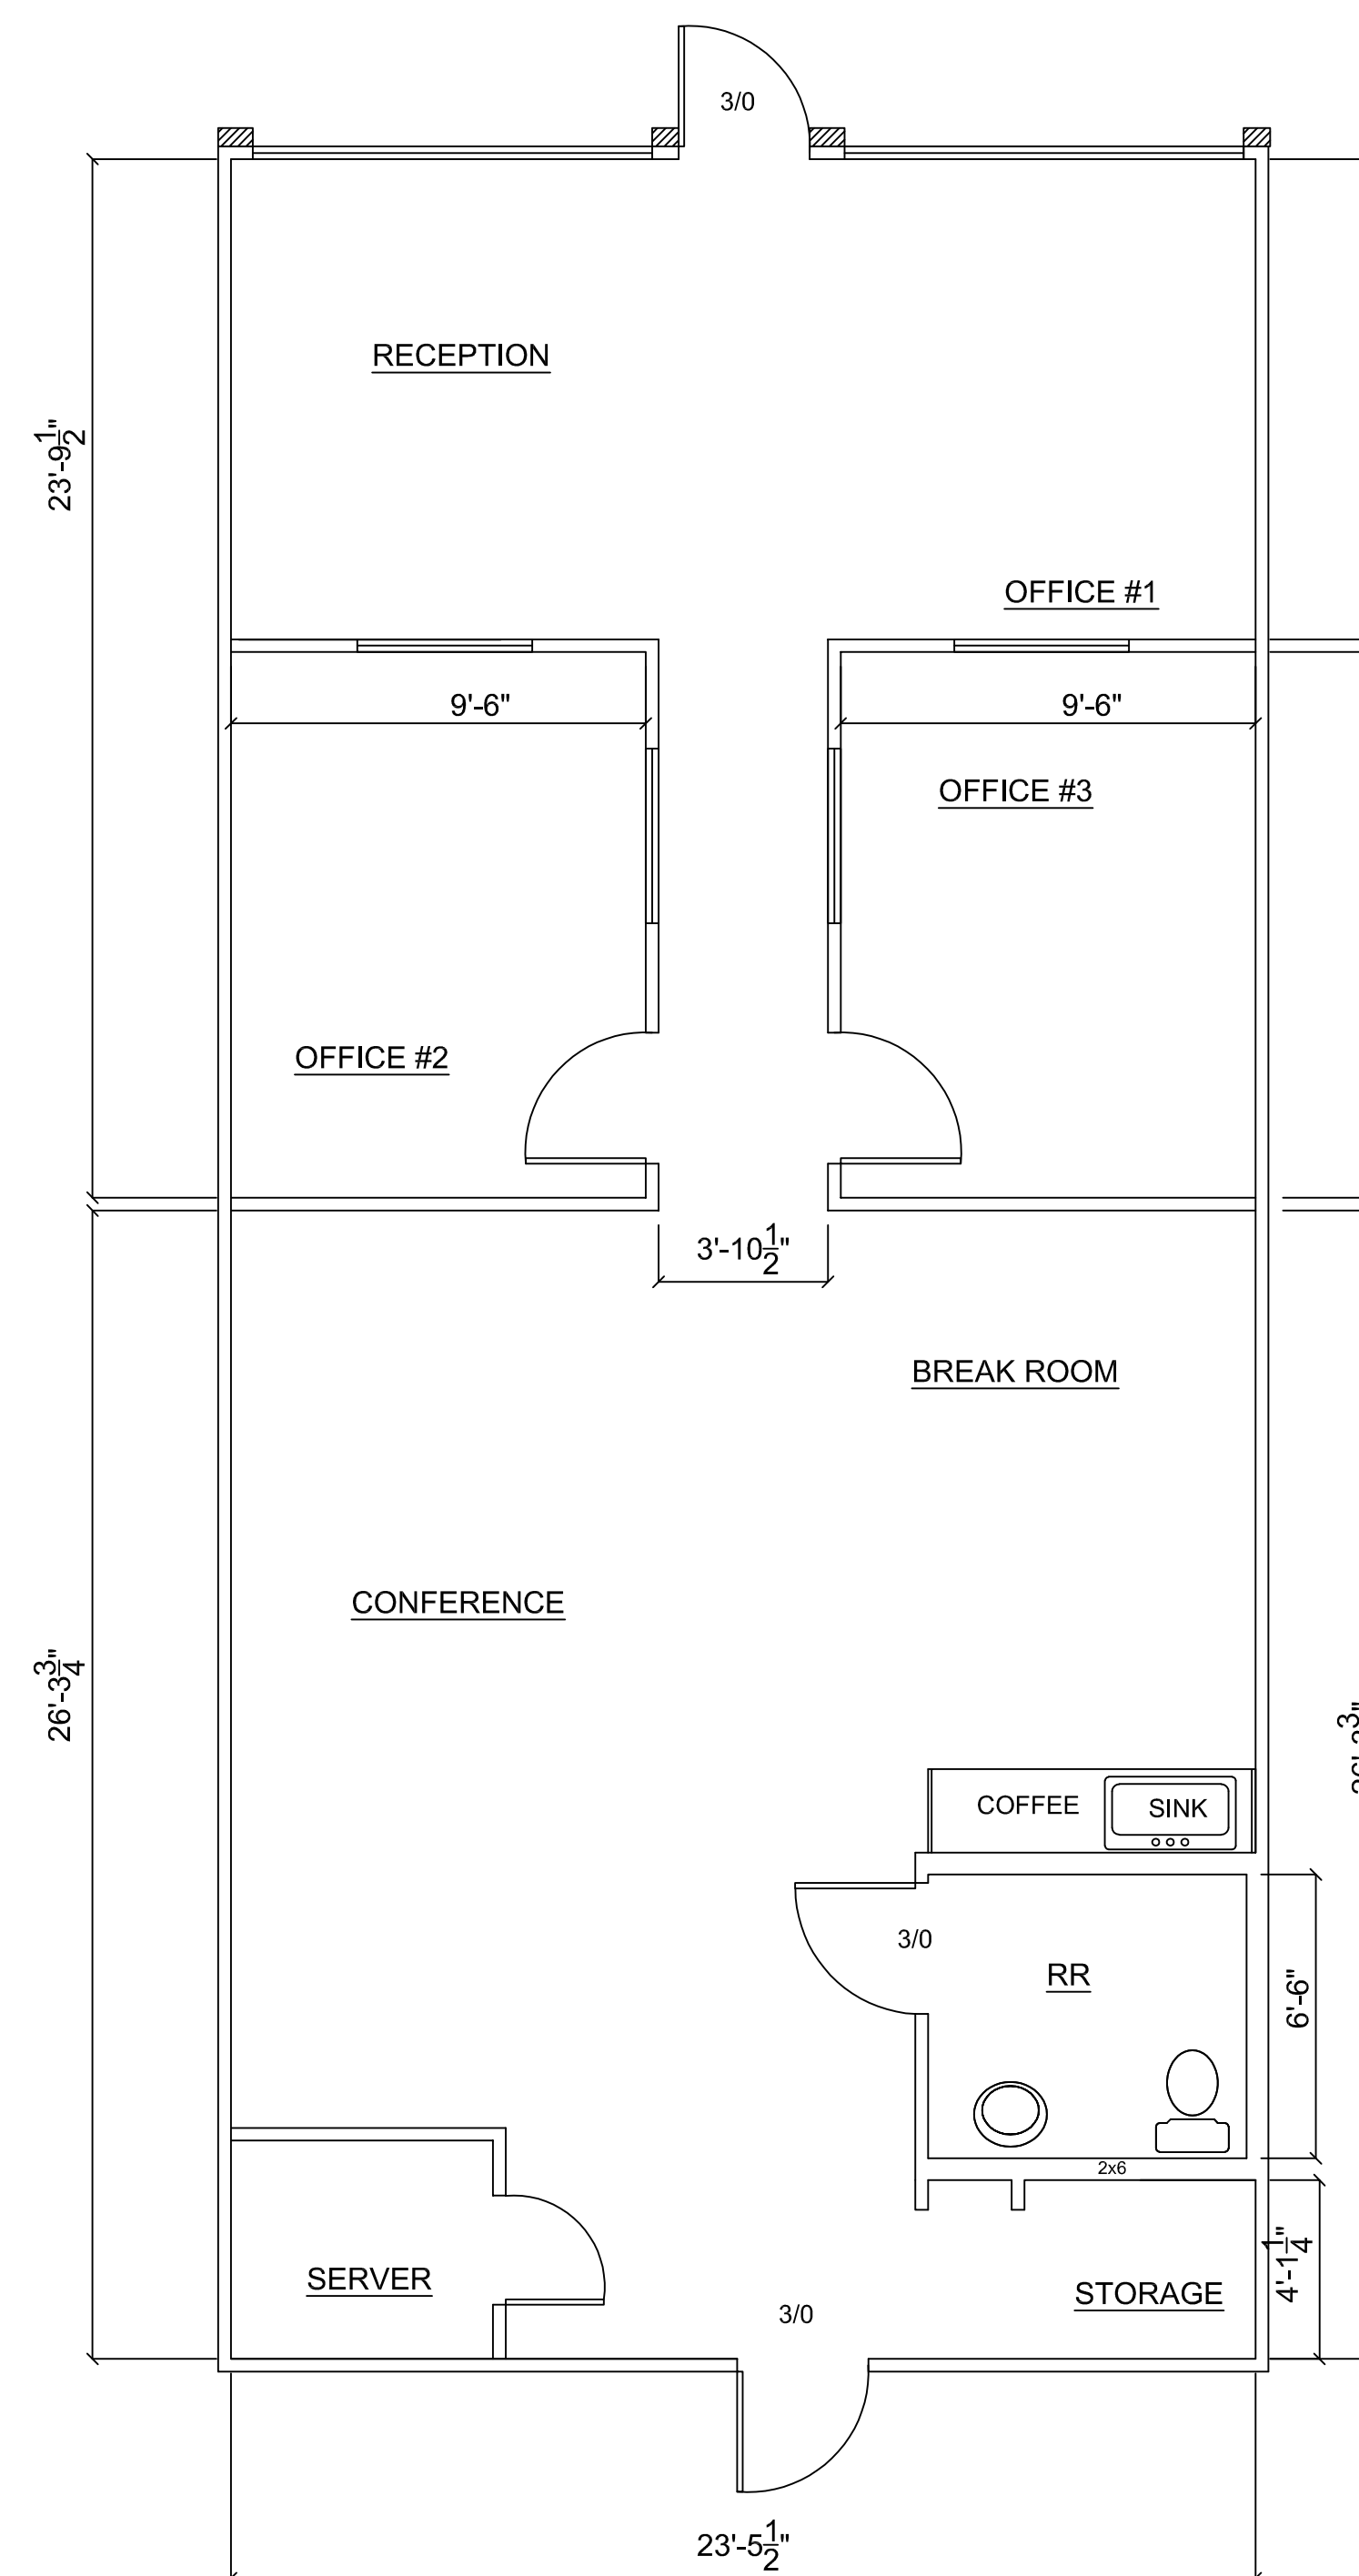

FLOOR PLAN
SCALE 1/4" = 1'-0"