

# FOR SALE

## 9702 HISTORIC KINGS ROAD SOUTH



2929 Plummer Cove Rd., Suite 2  
Jacksonville, FL 32223

9702 Historic Kings Road South, Jacksonville, FL 32257



### OFFERING SUMMARY

Sale Price:	\$749,900
Lot Size:	1.98 Acres
Price / Acre:	\$378,737
Zoning:	IBP

### PROPERTY OVERVIEW

Located on the Southside of Jacksonville is 1.98 +/- acres of industrial land. Zoned IBP. Utilities to site. Excellent location for an owner-user or investment property. Priced below appraised value!

Clean Phase I available. Contact Amanda Kinkade for more details.

### PROPERTY HIGHLIGHTS

- Priced BELOW Appraised Value
- Located on the Southside
- Near the intersection of Sunbeam Rd. and Historic Kings
- Near US-Hwy 1
- Utilities available
- Recent Phase I

PRESENTED BY:

AMANDA KINKADE

904.635.6376

amanda@kinkadecommercial.com

EXECUTIVE SUMMARY

**FOR SALE**  
**9702 HISTORIC KINGS ROAD SOUTH**



2929 Plummer Cove Rd., Suite 2  
Jacksonville, FL 32223

9702 Historic Kings Road South, Jacksonville, FL 32257



*PRESENTED BY:*

**AMANDA KINKADE**

904.635.6376


amanda@kinkadecommercial.com

ADDITIONAL PHOTOS

# FOR SALE

## 9702 HISTORIC KINGS ROAD SOUTH

9702 Historic Kings Road South, Jacksonville, FL 32257

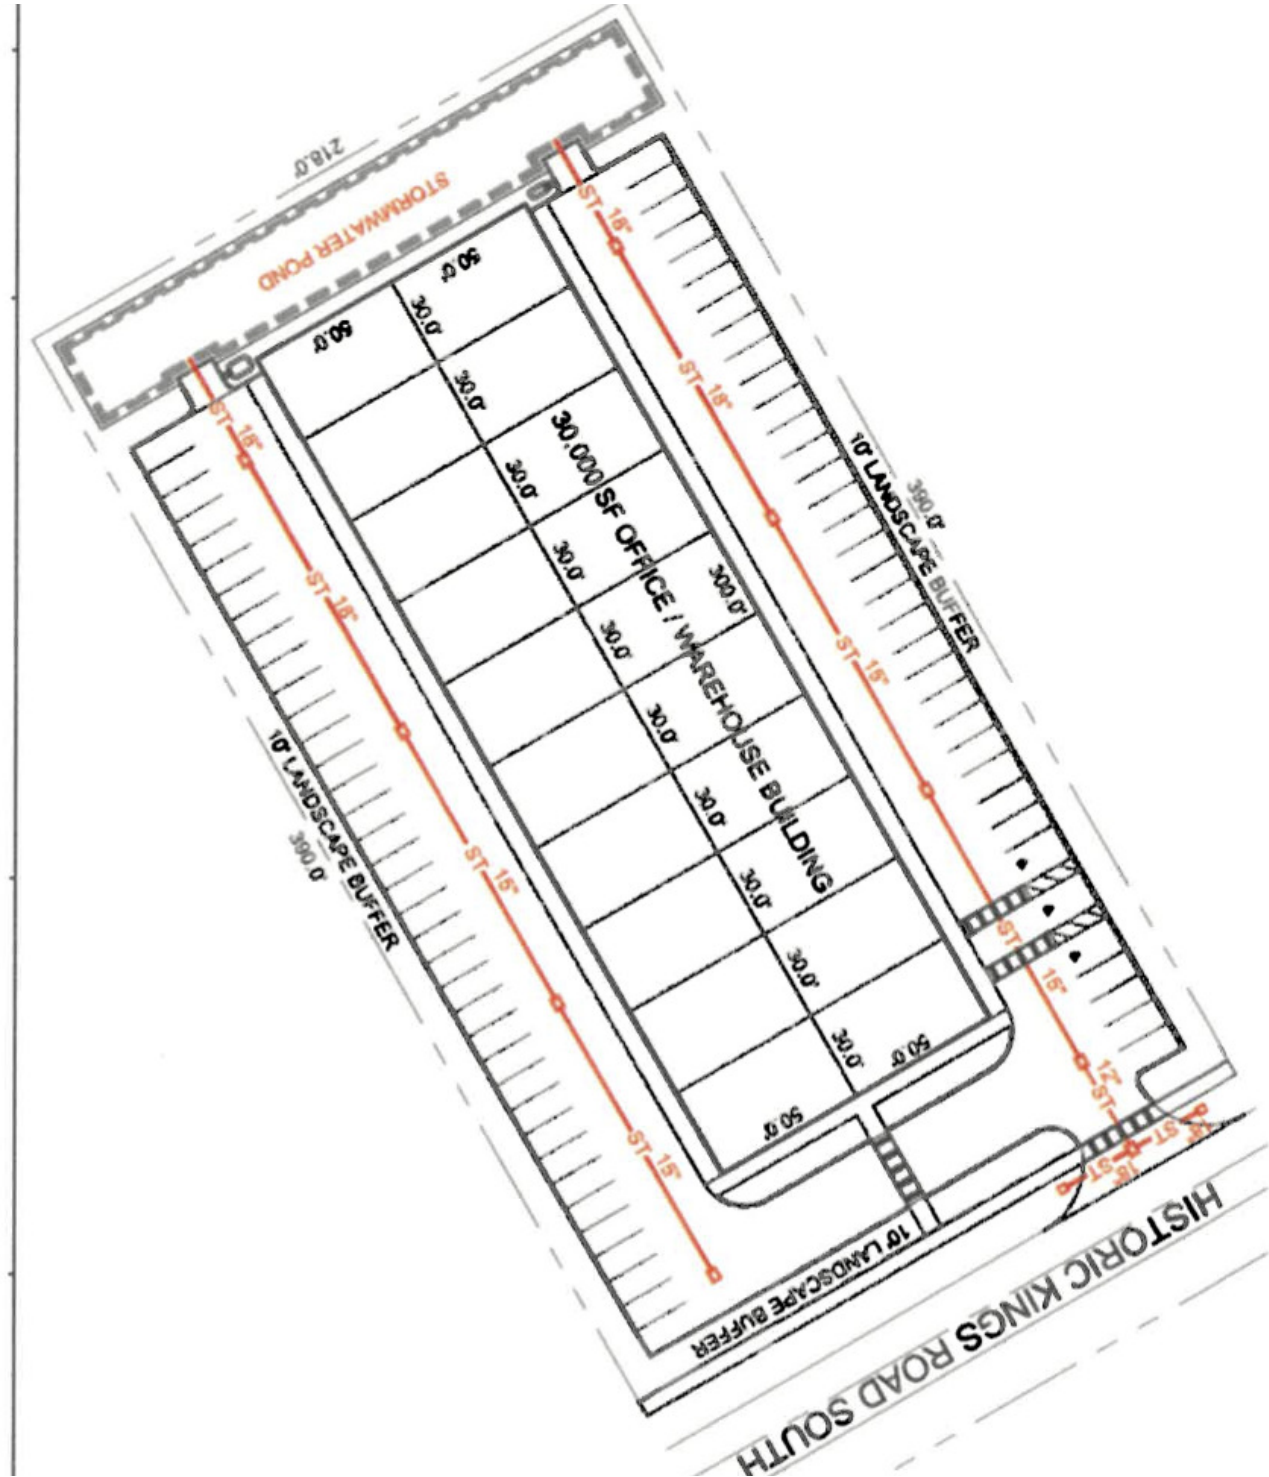

PRESENTED BY:

**AMANDA KINKADE**

904.635.6376

amanda@kinkadecommercial.com


**FOR SALE**


# 9702 HISTORIC KINGS ROAD SOUTH



2929 Plummer Cove Rd., Suite 2  
Jacksonville, FL 32223

9702 Historic Kings Road South, Jacksonville, FL 32257

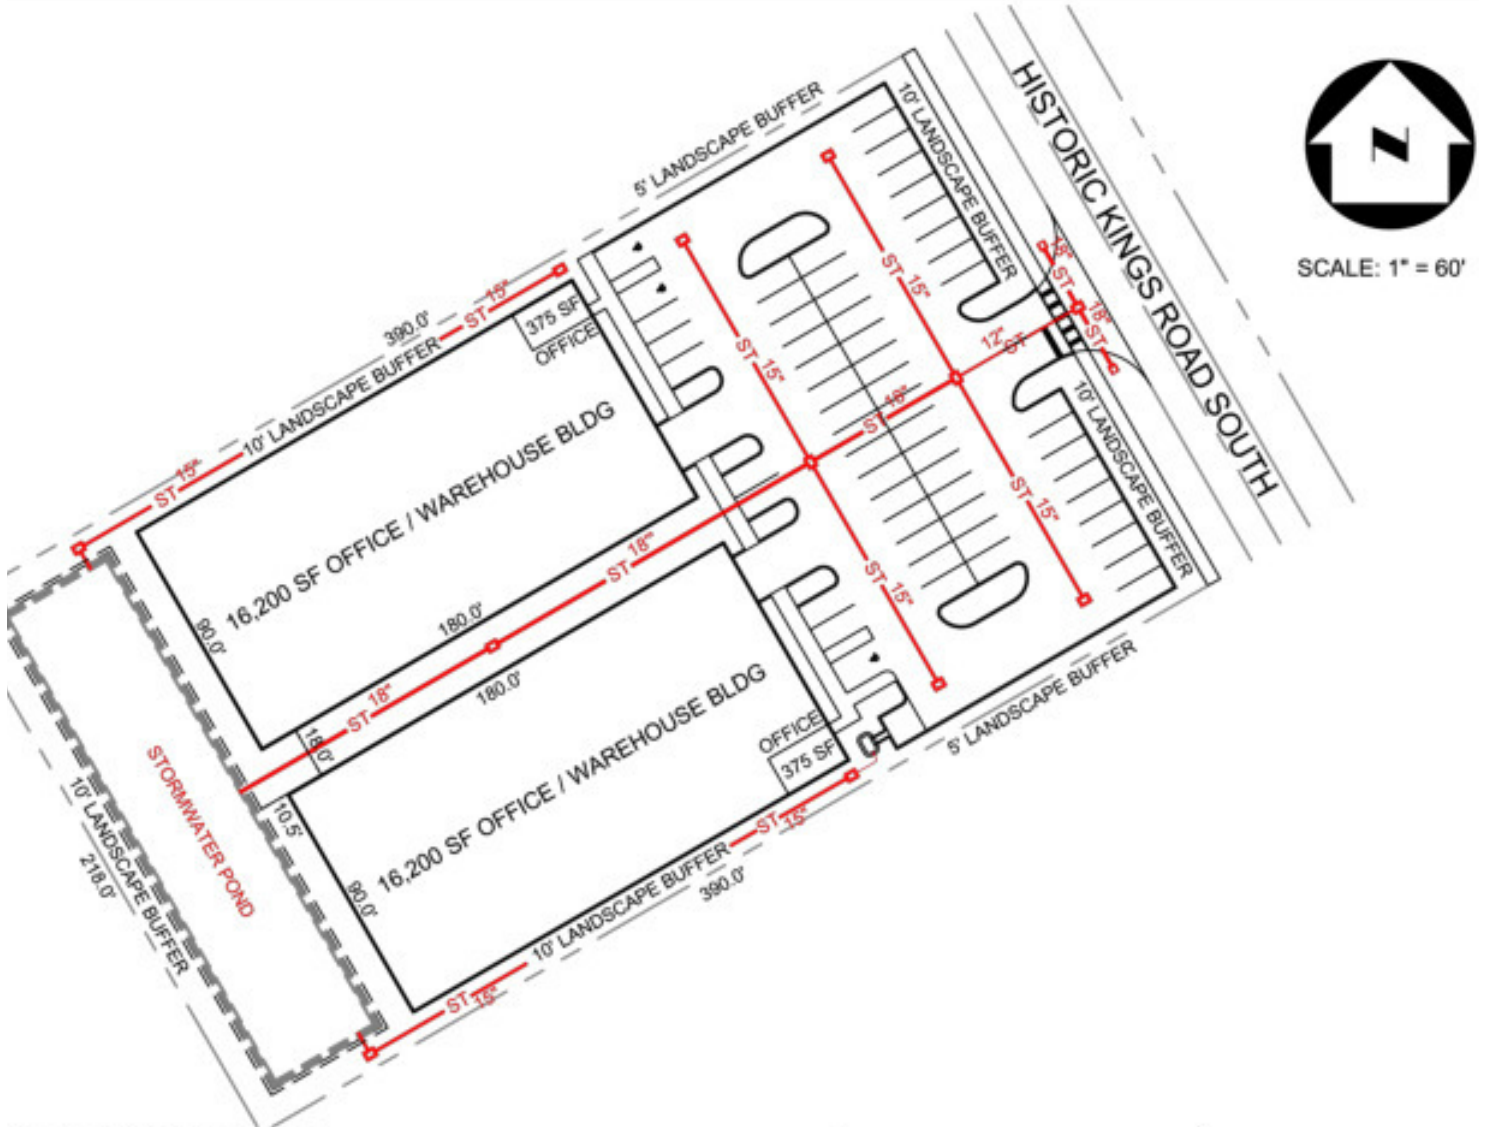

DATE: 5-20-26 DRAWN BY: J.K.Q.	JAMES K. QUINA, P.E. CIVIL ENGINEER FL. LICENSE No.: 37778	<b>SITE PLAN - OPTION No. 1</b> <b>OFFICE/WAREHOUSE COMPLEX</b> <b>9702 HISTORIC KINGS ROAD SOUTH</b> JACKSONVILLE, FLORIDA 32257	<b>FIRST COAST PROPERTIES</b> <b>OF JACKSONVILLE, INC.</b> 942 BLANCHE STREET JACKSONVILLE, FL. 322041 (904) 448-0118	 <b>JAMES K. QU</b> CONSULTING P. O. BOX 1 ST. JOHNS, FL (904) 480
-----------------------------------	--	--	---	---

PRESENTED BY:

**AMANDA KINKADE**

904.635.6376

amanda@kinkadecommercial.com


**FOR SALE**

# 9702 HISTORIC KINGS ROAD SOUTH



2929 Plummer Cove Rd., Suite 2  
Jacksonville, FL 32223

9702 Historic Kings Road South, Jacksonville, FL 32257

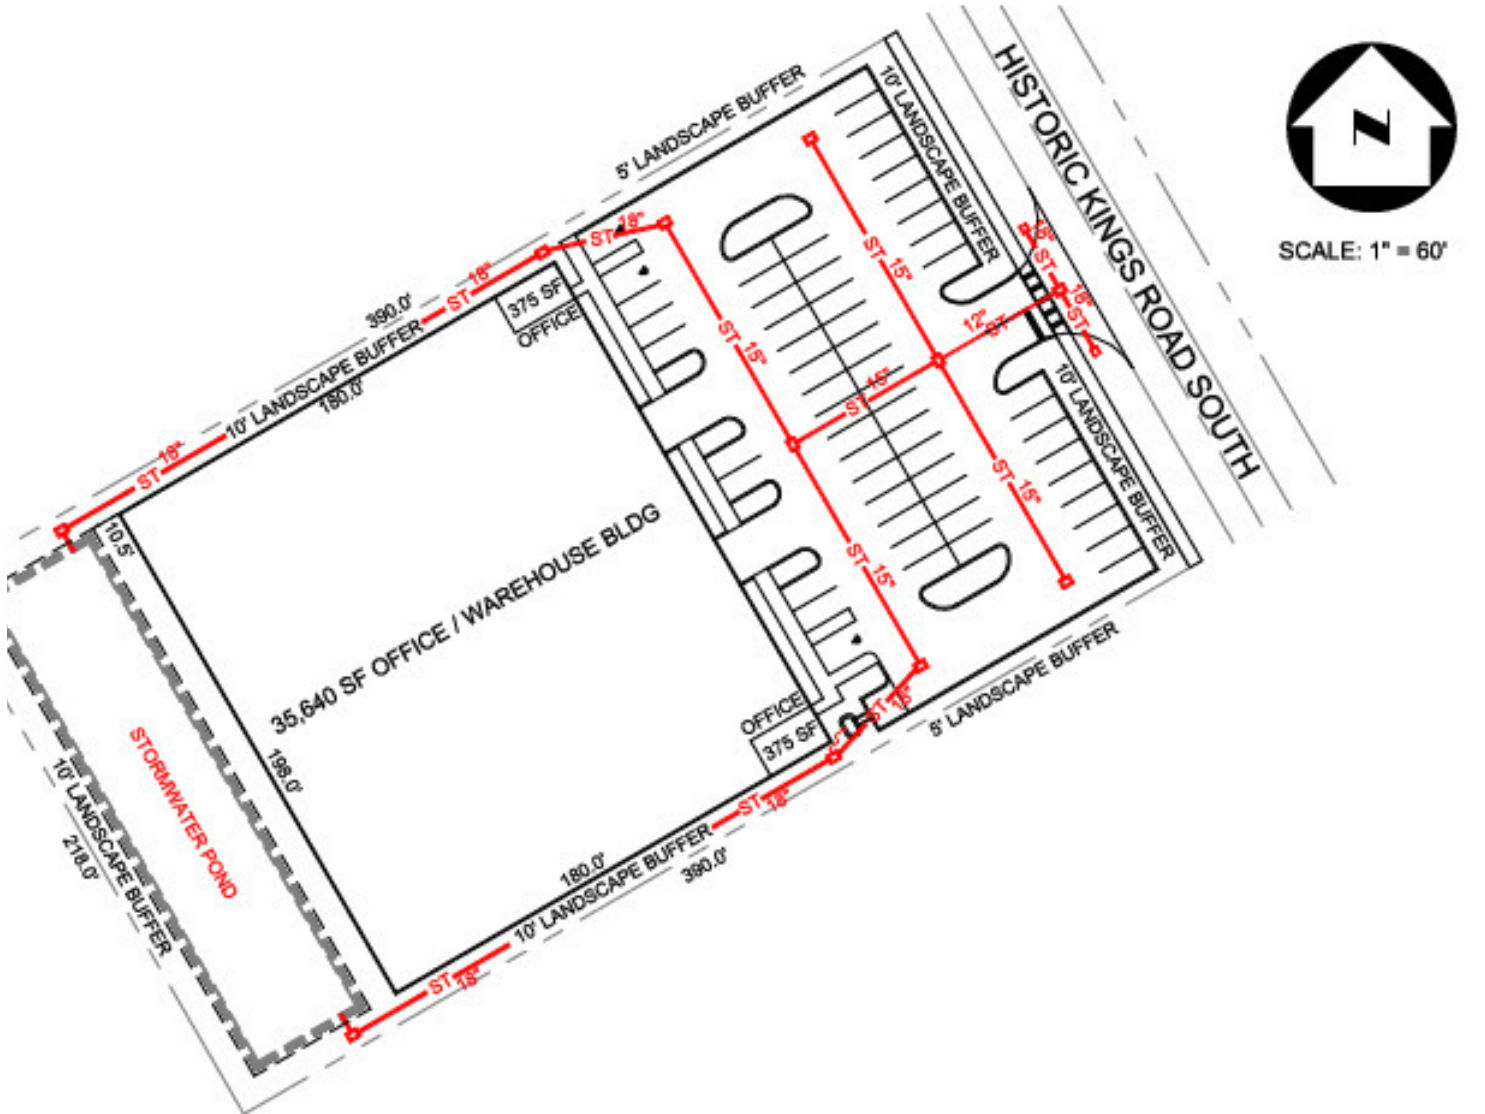

SCALE: 1" = 60'

DATE: 5-20-26 DRAWN BY: JKQ	JAMES K. QUINA, P.E. CIVIL ENGINEER	<b>SITE PLAN - OPTION No. 2</b> <b>OFFICE/WAREHOUSE COMPLEX</b> <b>9702 HISTORIC KINGS ROAD SOUTH</b> JACKSONVILLE, FLORIDA 32257	<b>FIRST COAST PROPERTIES</b> <b>OF JACKSONVILLE, INC.</b> 942 BLANCHE STREET JACKSONVILLE, FL. 322041 (904) 446-0116		JAMES K. QU CONSULTING P. O. BOX 1 ST. JOHNS, FL (904) 460
	FL. LICENSE No.: 37776				

PRESENTED BY:

**AMANDA KINKADE**

904.635.6376

amanda@kinkadecommercial.com



**FOR SALE**

# 9702 HISTORIC KINGS ROAD SOUTH



2929 Plummer Cove Rd., Suite 2  
Jacksonville, FL 32223

9702 Historic Kings Road South, Jacksonville, FL 32257



*PRESENTED BY:*

**AMANDA KINKADE**

904.635.6376

amanda@kinkadecommercial.com

LOCATION MAP


**FOR SALE**

# 9702 HISTORIC KINGS ROAD SOUTH



2929 Plummer Cove Rd., Suite 2  
Jacksonville, FL 32223

9702 Historic Kings Road South, Jacksonville, FL 32257

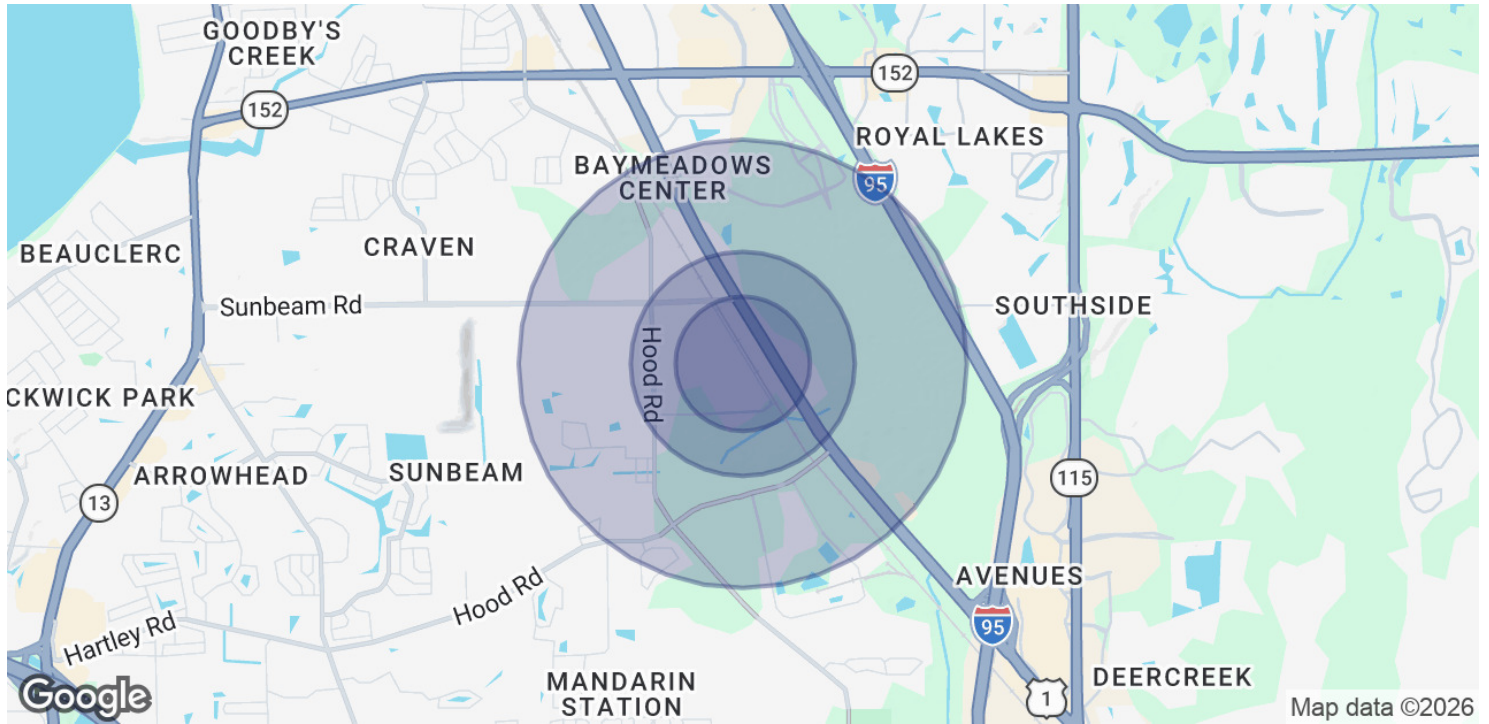

<b>POPULATION</b>	<b>0.3 MILES</b>	<b>0.5 MILES</b>	<b>1 MILE</b>
Total Population	43	318	3,759
Average Age	37	37	39
Average Age (Male)	36	36	37
Average Age (Female)	38	38	40

<b>HOUSEHOLDS &amp; INCOME</b>	<b>0.3 MILES</b>	<b>0.5 MILES</b>	<b>1 MILE</b>
Total Households	15	116	1,461
# of Persons per HH	2.9	2.7	2.6
Average HH Income	\$110,637	\$111,912	\$110,801
Average House Value	\$401,260	\$380,146	\$329,446

2020 American Community Survey (ACS)

PRESENTED BY:

**AMANDA KINKADE**

904.635.6376

amanda@kinkadecommercial.com