


N:\Drawings\SANGR\Site Plans\Proposed\SANGR-S1-DC-PARCELS-20221116.dwg

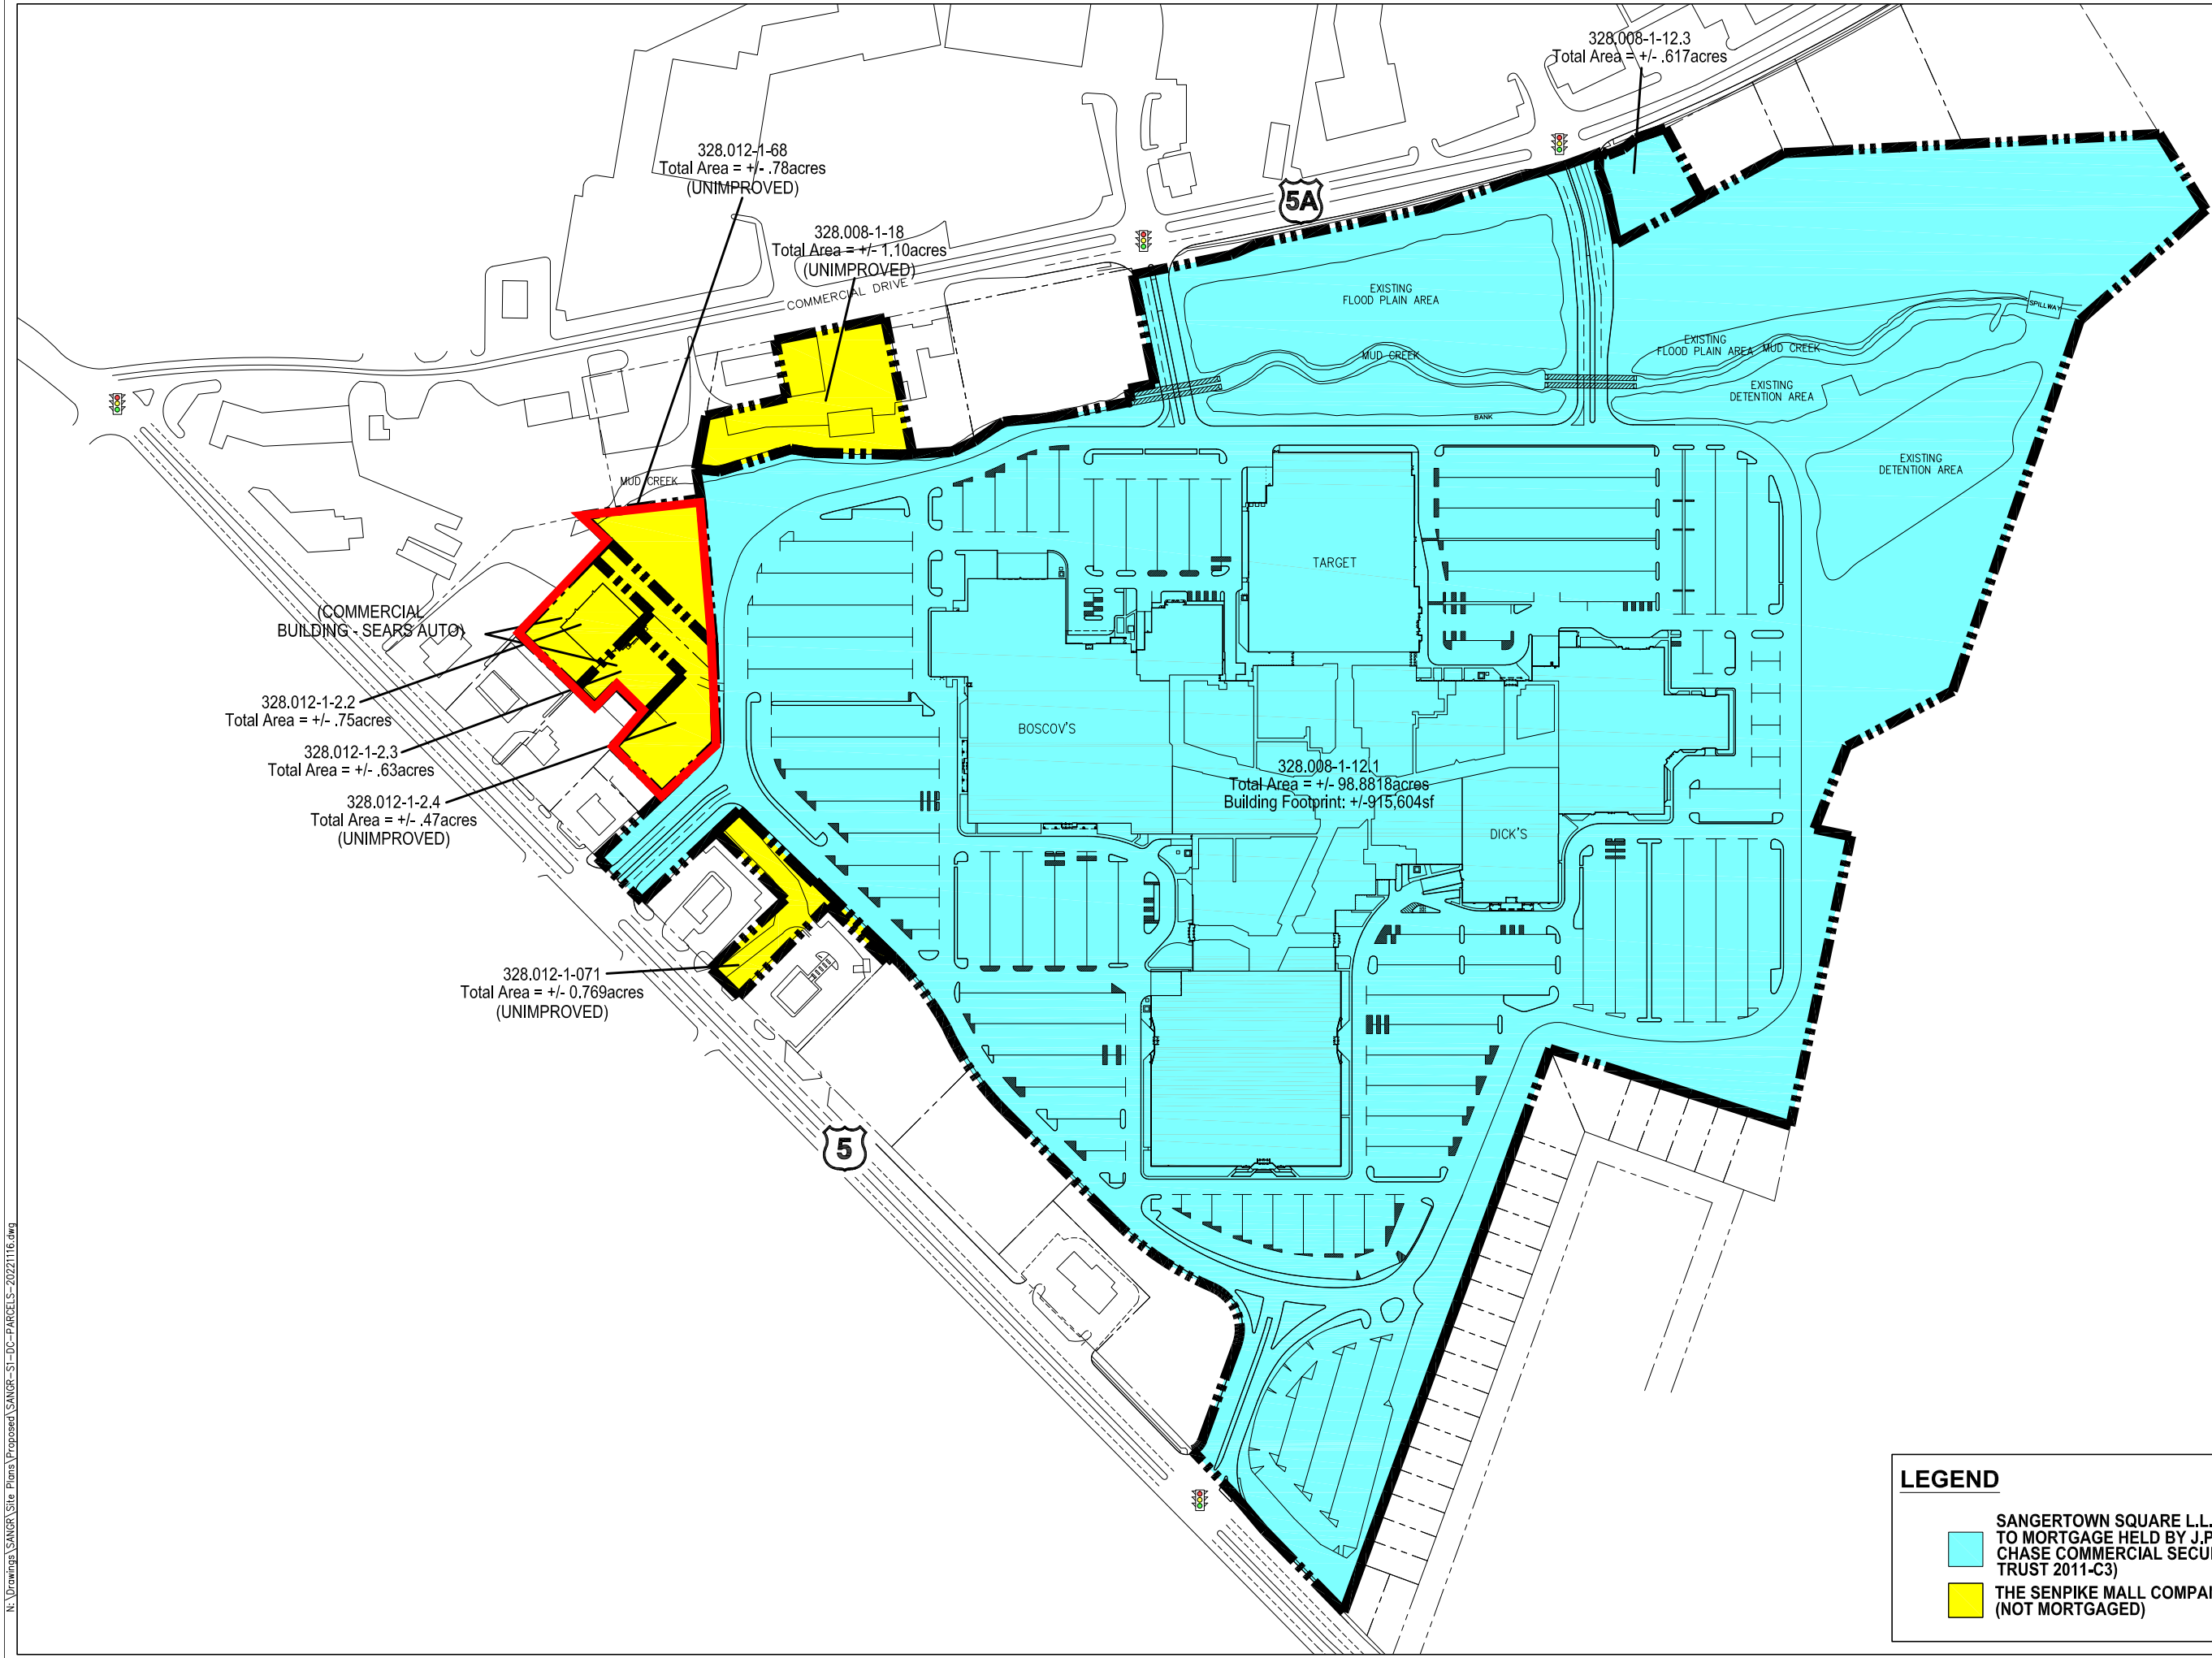

LEGEND

SANGERTOWN SQUARE L.L.C. (SUBJECT TO MORTGAGE HELD BY J.P. MORGAN CHASE COMMERCIAL SECURITIES TRUST 2011-C3)

THE SENPIKE MALL COMPANY (NOT MORTGAGED)

NORTH

SANGERTOWN SQUARE

PYRAMID

THE PYRAMID COMPANIES
4 CLINTON SQUARE
SYRACUSE, NEW YORK 13202
(315)422-7000
www.pyramidmg.com

8555 SENECA TURNPIKE
NEW HARTFORD, NY 13413
P: (315) 797-8520
F: (315) 797-0608
GENERAL MANAGER: -

LOCATION:
NEW HARTFORD, NY

DRAWING:
SITE PLAN

DATE:
16-Nov-21

SCALE:
N.T.S.

DWG NAME:
SANGR-S1-DC-PARCELS-20221116

S1