




SITE EVALUATORS LLC
6136 FRISCO SQUARE BLVD.
SUITE 400
FRISCO, TX 75034
214-705-8555

CRAWFORD SQUARE
THE PLAZA AT DELRAY
1536-B S FEDERAL HIGHWAY,
DELRAY BEACH, FL 33483

THIS IS NOT A WORKING
DRAWING.
DO NOT USE FOR
CONSTRUCTION.
ALL DIMENSIONS ARE
SUGGESTED AND ARE TO BE
VERIFIED BY THE
CONTRACTOR.

DRAWN BY: I.S.
NOT TO SCALE
DATE: 05-15-24

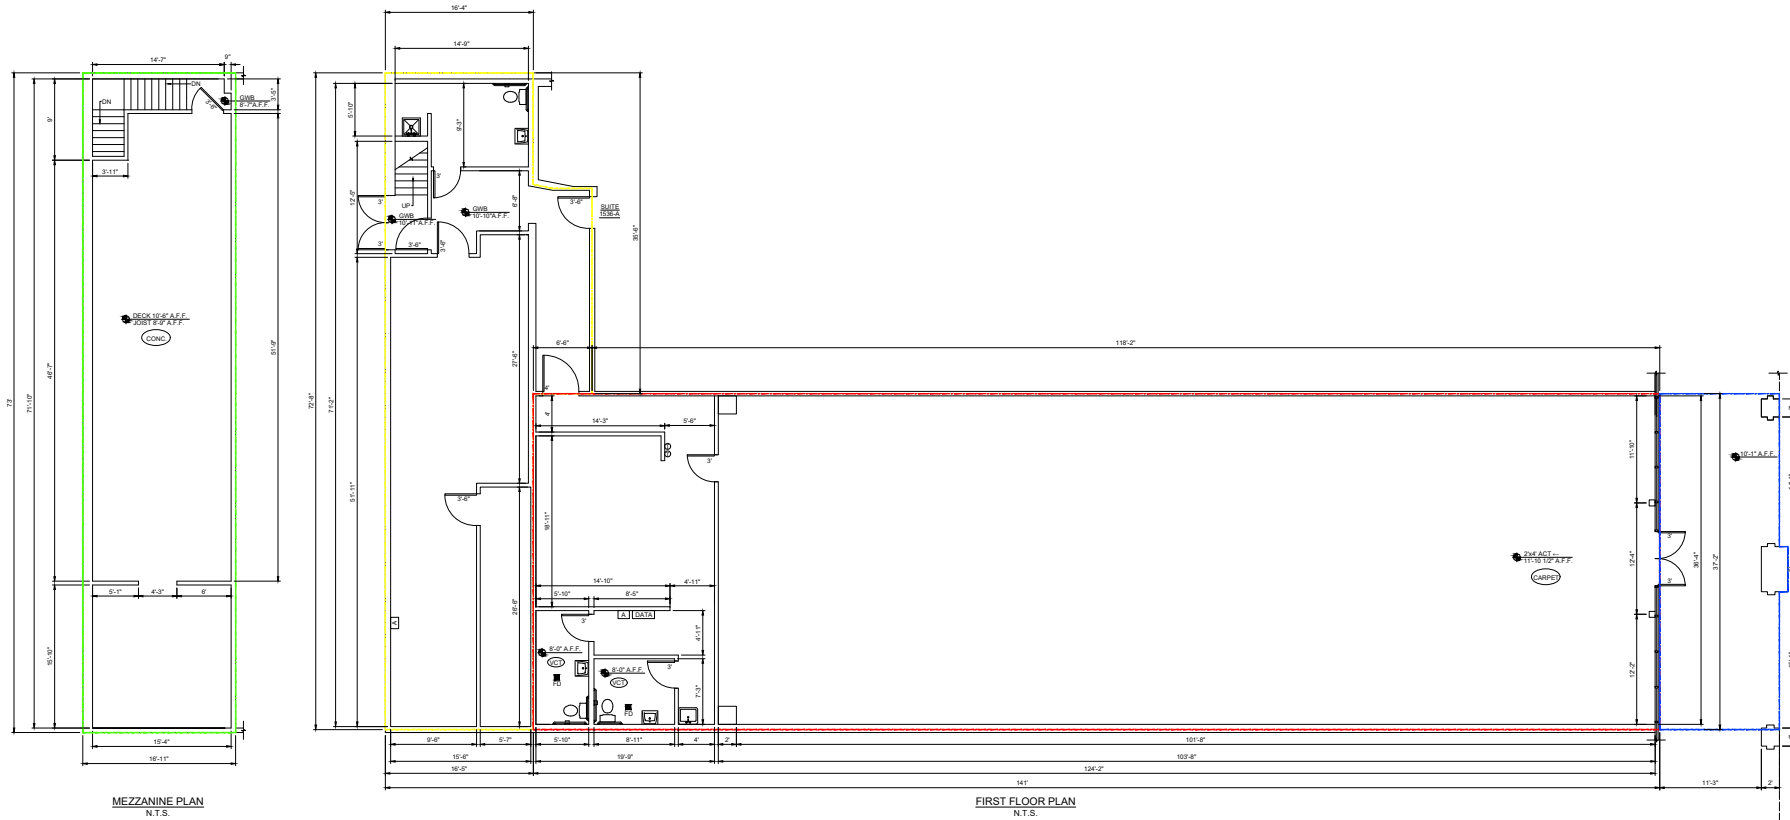

MEZZANINE PLAN
N.T.S.

FIRST FLOOR PLAN
N.T.S.

ADJACENT
PUBLIC
N.T.C.

LEGEND

SUITE 1536-B

[A] = 200 AMP, 208Y/120V


[THERMOSTAT] = THERMOSTAT

SHARED CORRIDOR

[A] = 200 AMP MAX, 208Y/120V

[WM] = WATER METER;
5/8" Ø WATER LINE

- LEASABLE S.F. = 4,632 SF
- MEZZANINE = 1,235 SF
- OUTDOOR AREA = 492 SF
- SHARED CORRIDOR = 1,338 SF

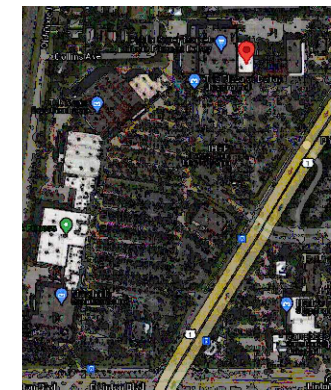

VICINITY MAP
N.T.S.