


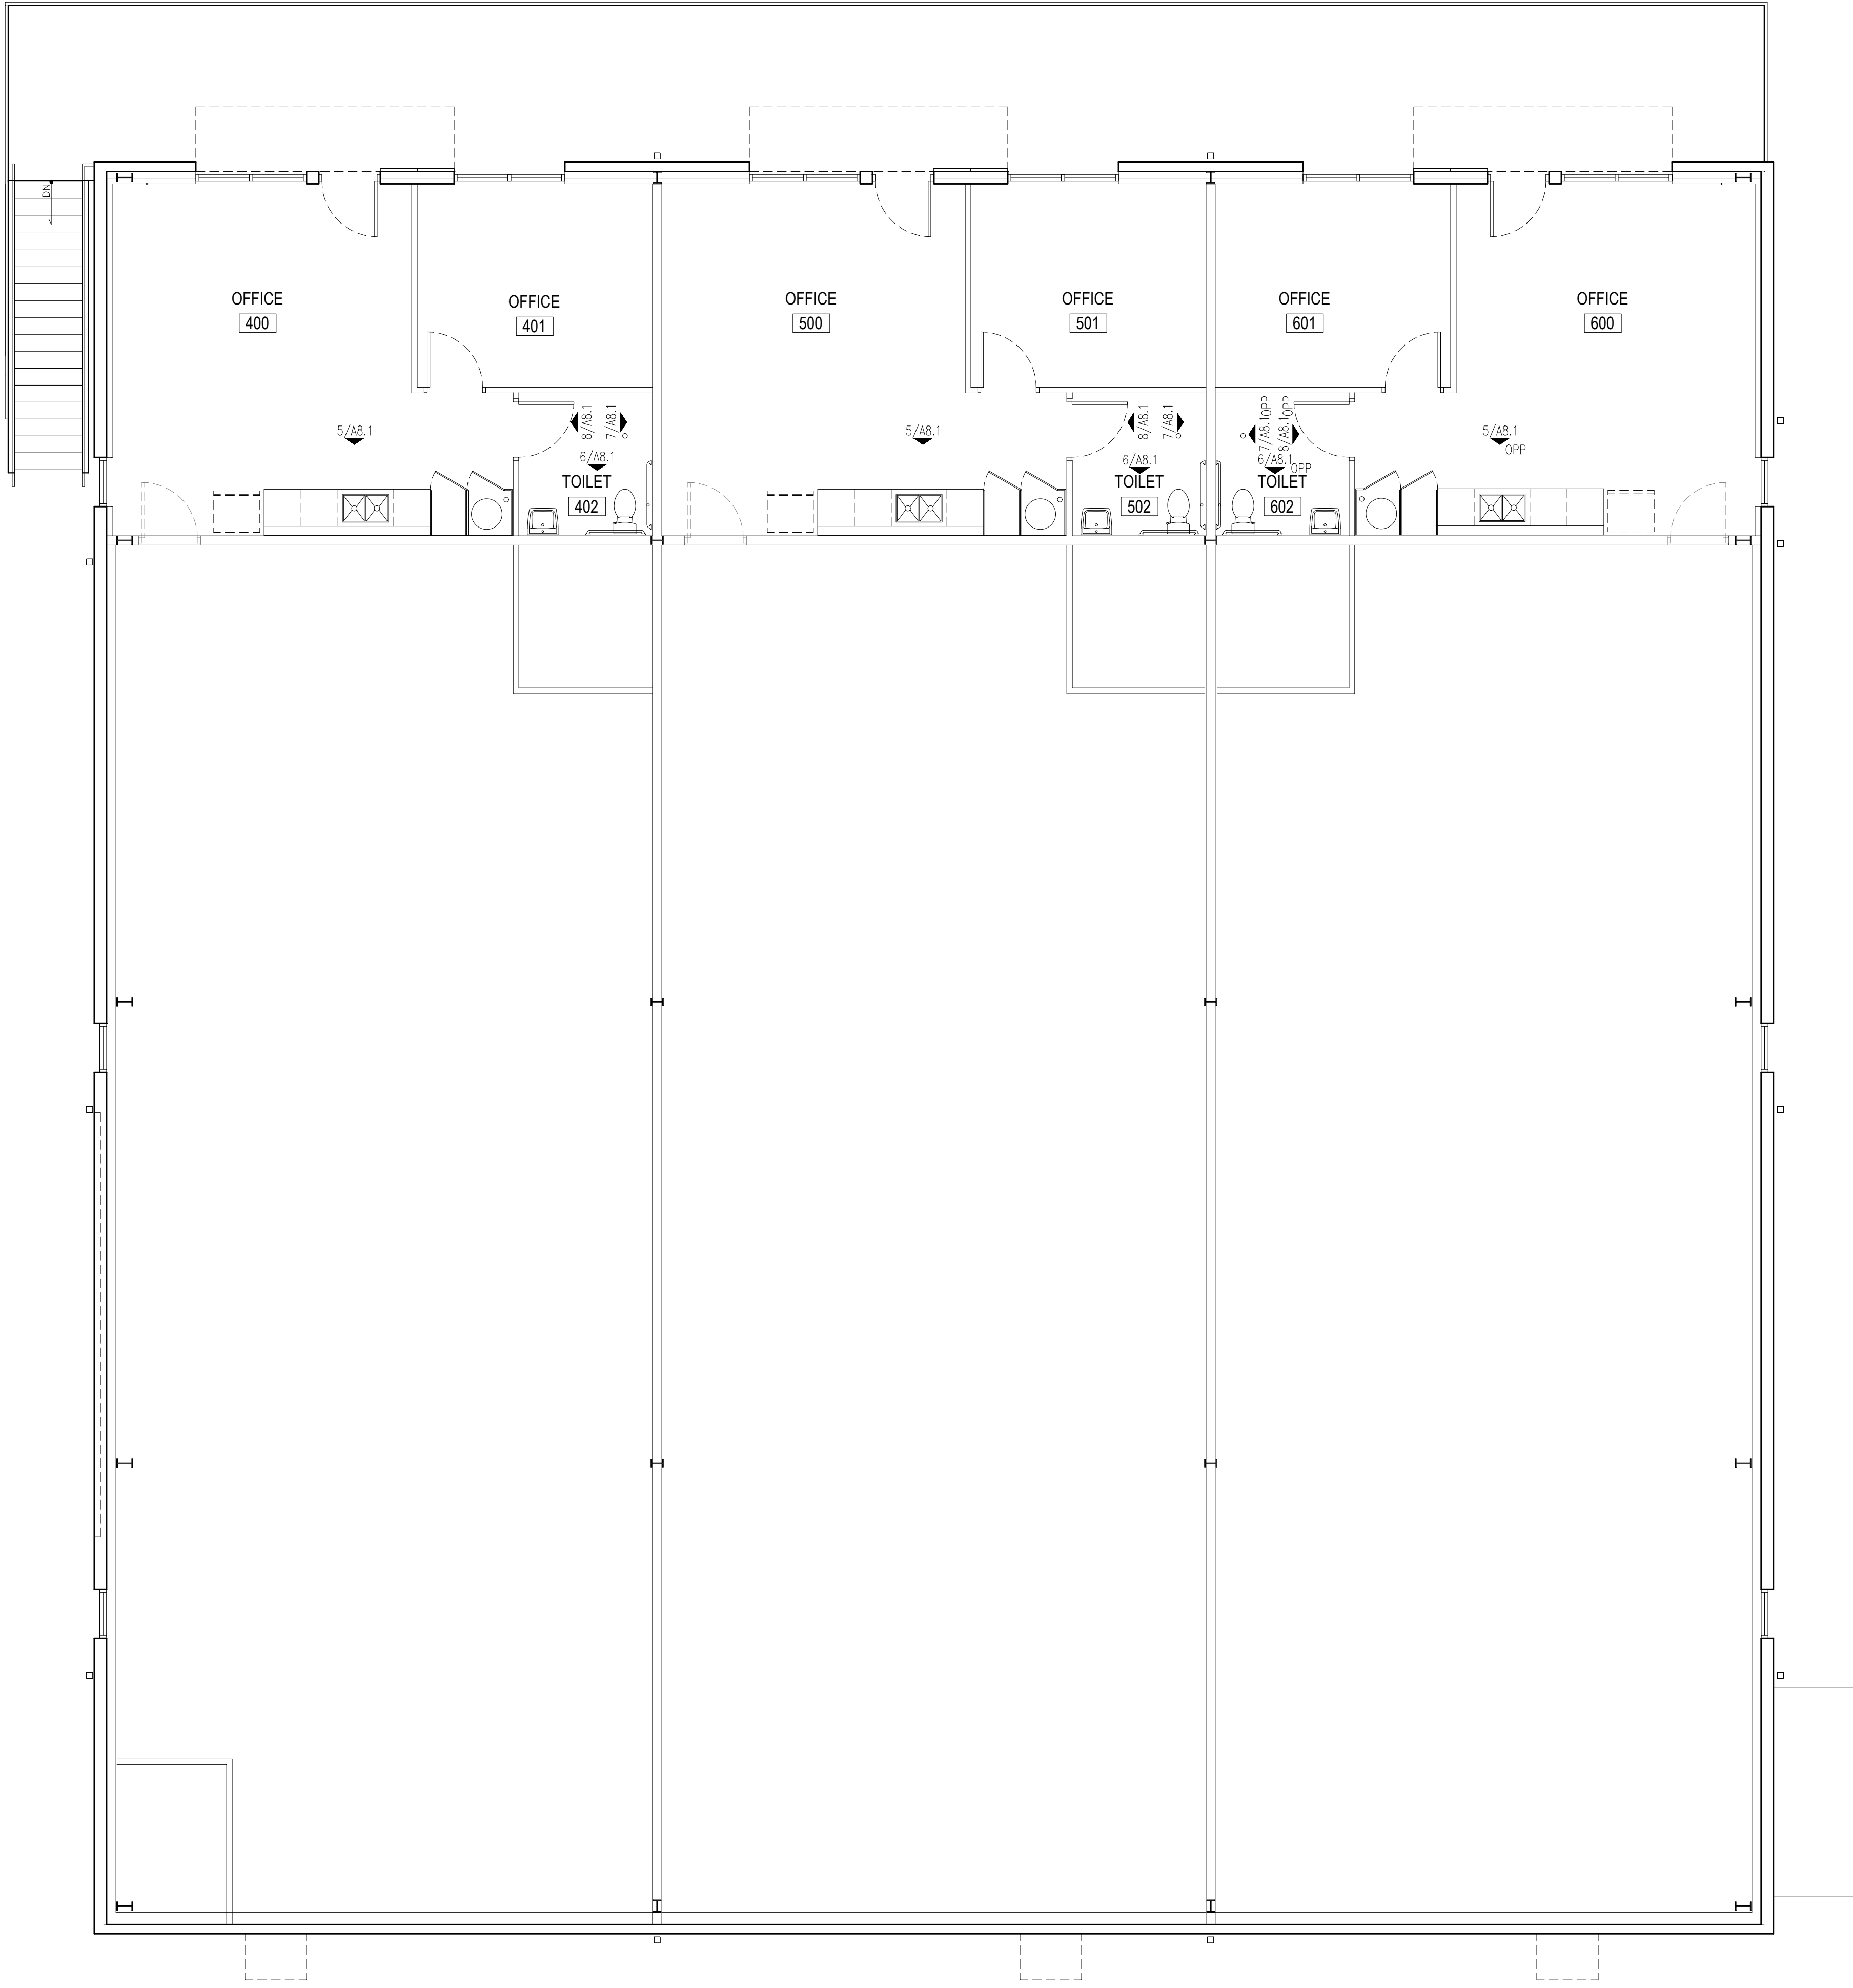

Second Floor Plan
scale: 3/16"=1'-0"