




AREA
OFFICE 2,400 sf

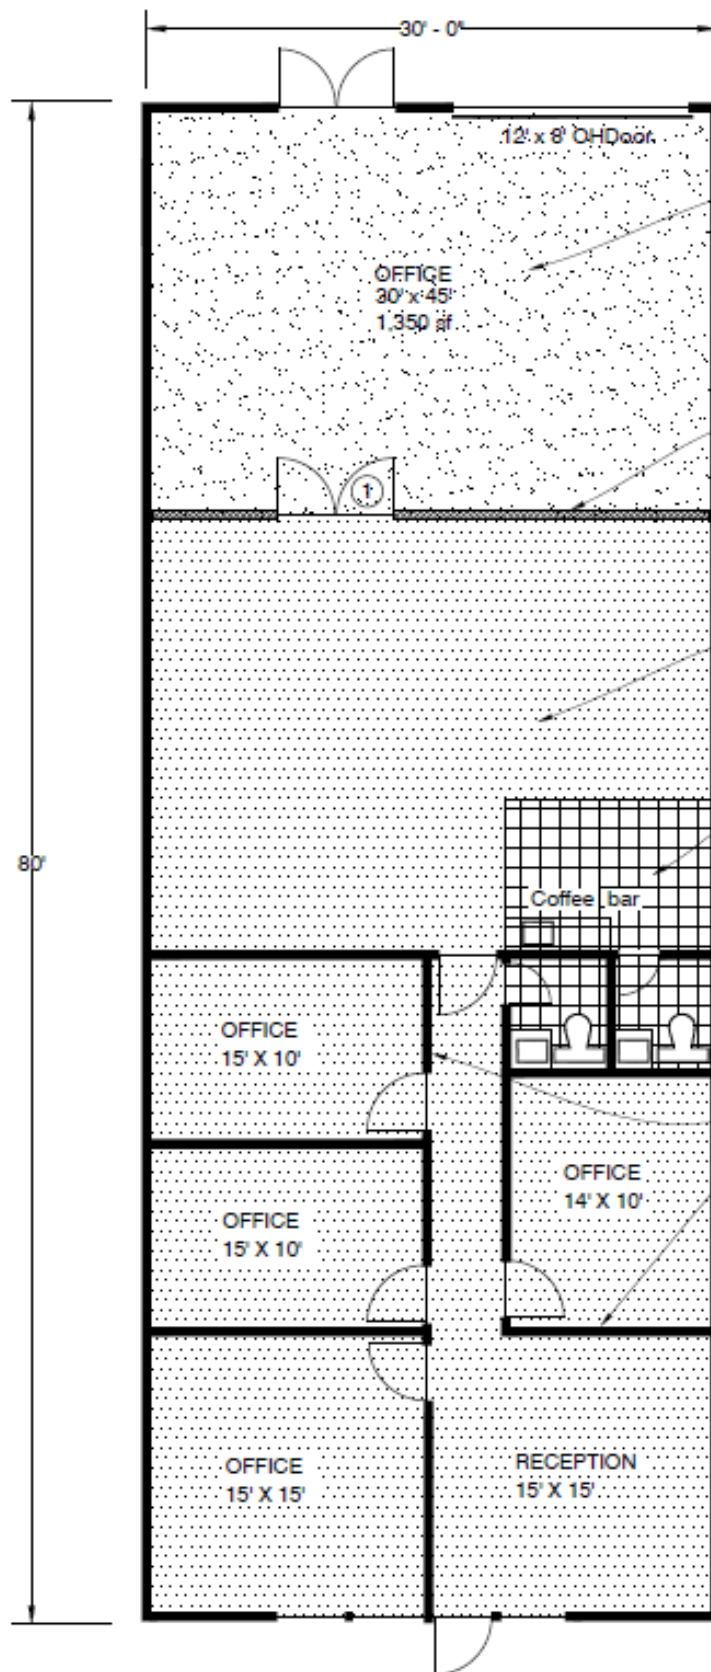

Scale 1/10"=1'-0"

FLOOR PLAN OF 1634 WEST SAM HOUSTON PARKWAY NORTH