


Suite 914

Suite 918
1,342 Sq. Ft.

Suite 922
1,667 Sq. Ft.

Suite 926
1,683 Sq. Ft.

7,500 Sq. Ft.

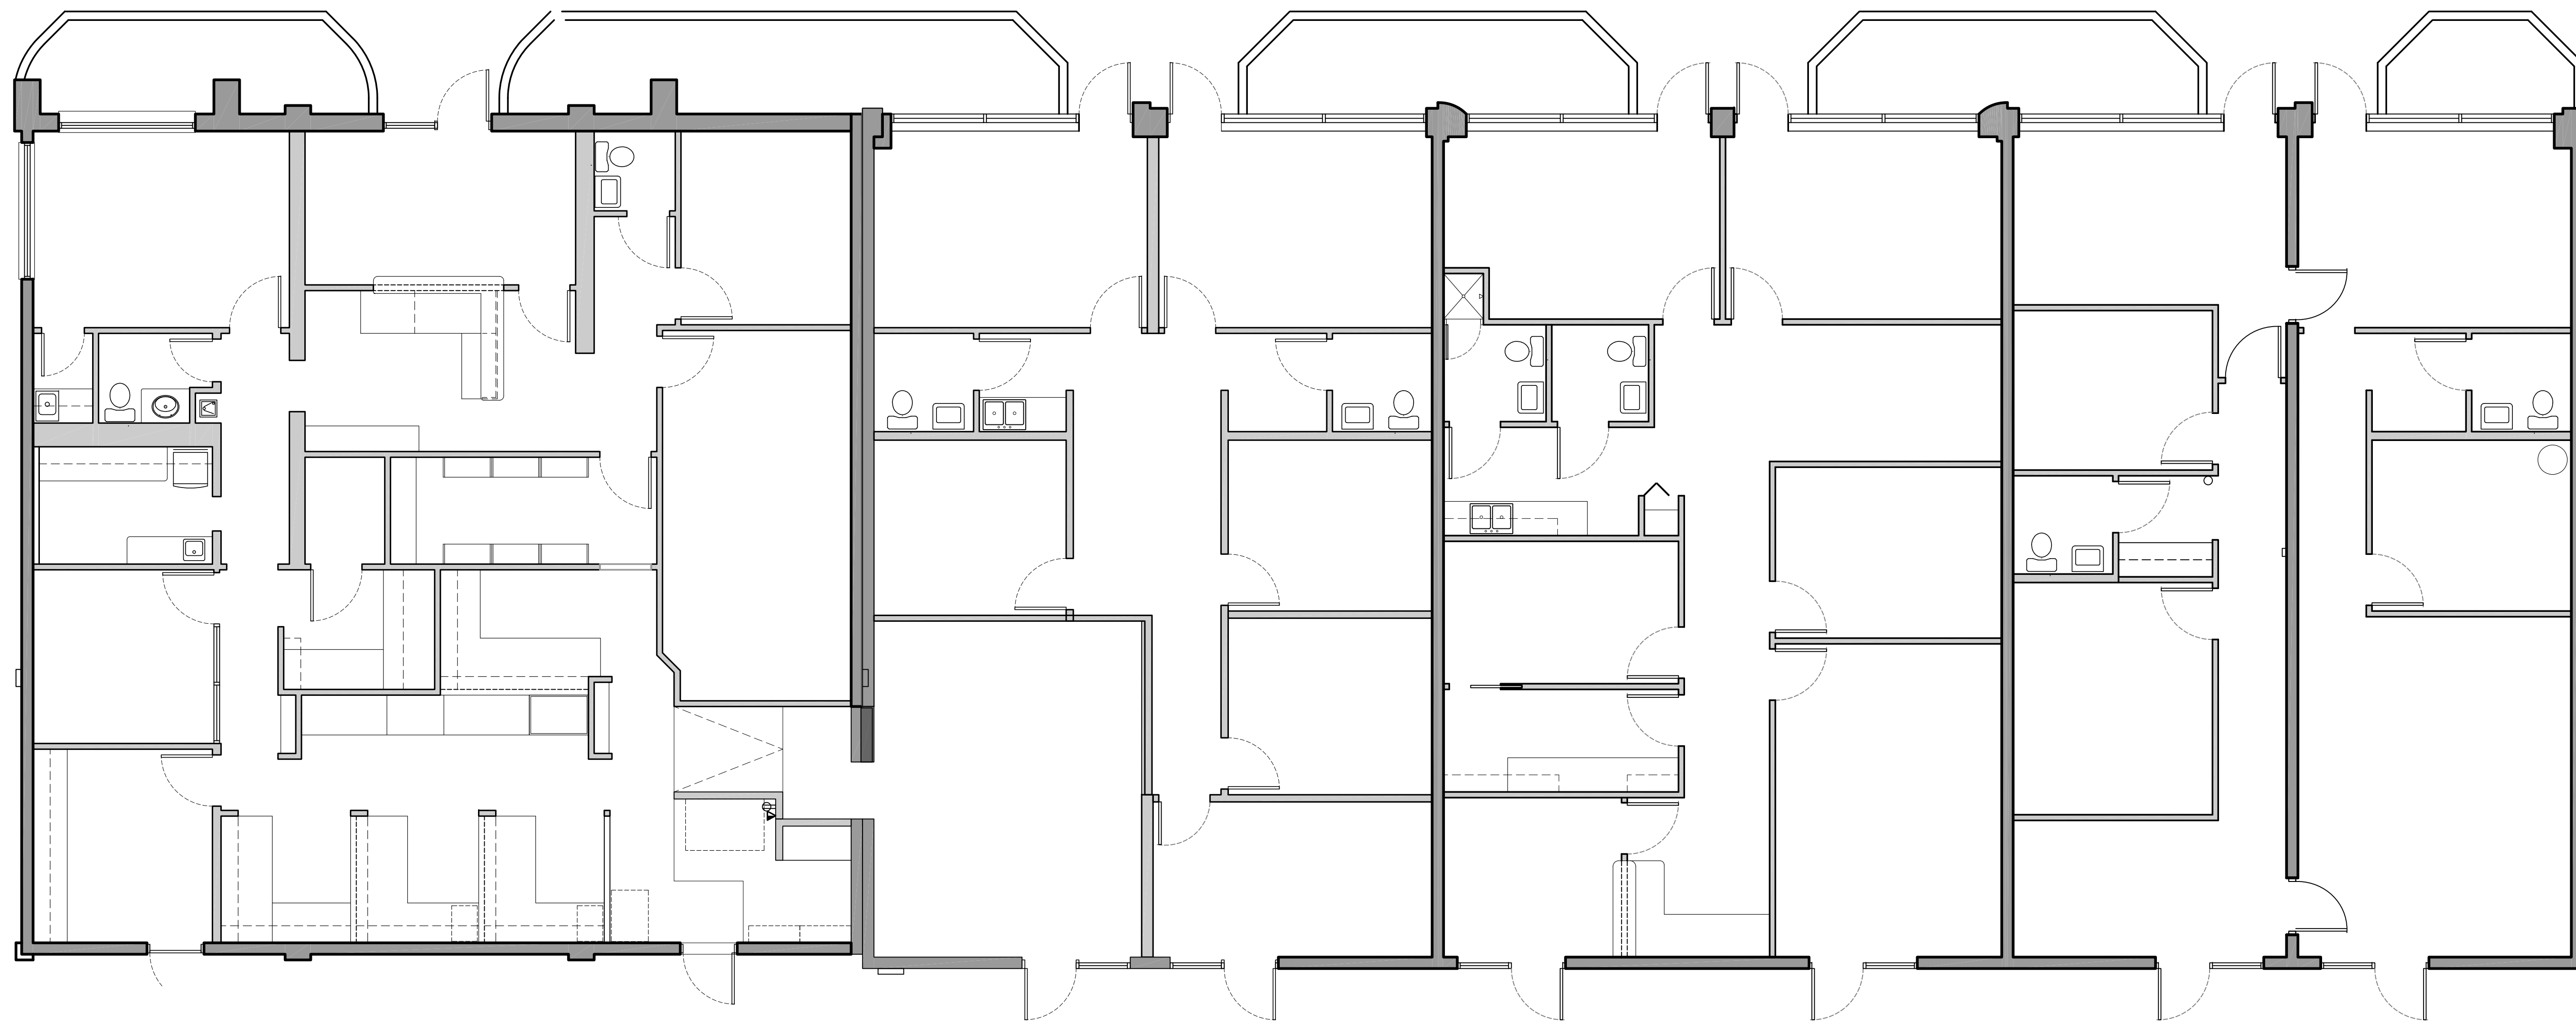

1 ARCHITECTURAL FLOOR PLAN

SCALE: 3/16" = 1'-0"

A-1

J & R INVESTMENTS

914 TAMiami TRAIL BRADENTON, FLORIDA

ZOLLER AUTREY ARCHITECTS
ARCHITECTURE PLANNING SITE APPROVALS

914 14th STREET W. BRADENTON, FL 34205

P.A.



TEL: (941) 748-4465

| | |
|-----------|------------|
| JOB NO | 8604M |
| DATE | 05/31/2018 |
| DRAWN | DAB |
| CHECKED | JZ |
| REVISIONS | |

P:\Active\1986\8604-M - 918 14th St W\8604-M - CONDOCS\8604M_A-1 - Entire Building.dwg, Entire Building, 5/31/2018 3:12:12 PM, dbrasgalla



1,342 Sq. Ft.

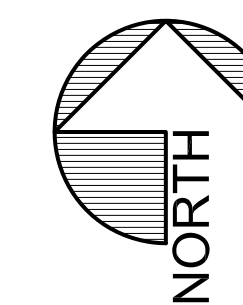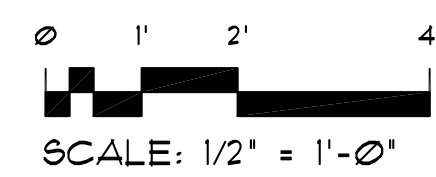

1 918 Tamiami Trail

SCALE: 1/2" = 1'-0"


ZOLLER AUTREY ARCHITECTS
P.A.
ARCHITECTURE PLANNING SITE APPROVALS
914 14th STREET W. BRADENTON, FL 34205
TEL: (941) 748-4465

J & R INVESTMENTS
BRADENTON, FLORIDA
914 TAMIAMMI TRAIL



JOB NO 8604M
DATE 05/31/2018
DRAWN DAB
CHECKED JZ
REVISIONS

918

P:\Active\1986\8604-M - 918 14th St W\8604-M - CONDOCS\8604M_A-1 - Entre Building.cdwg, 922 Tamiami Trail, 5/31/2018 3:12:49 PM, dbrasgalla

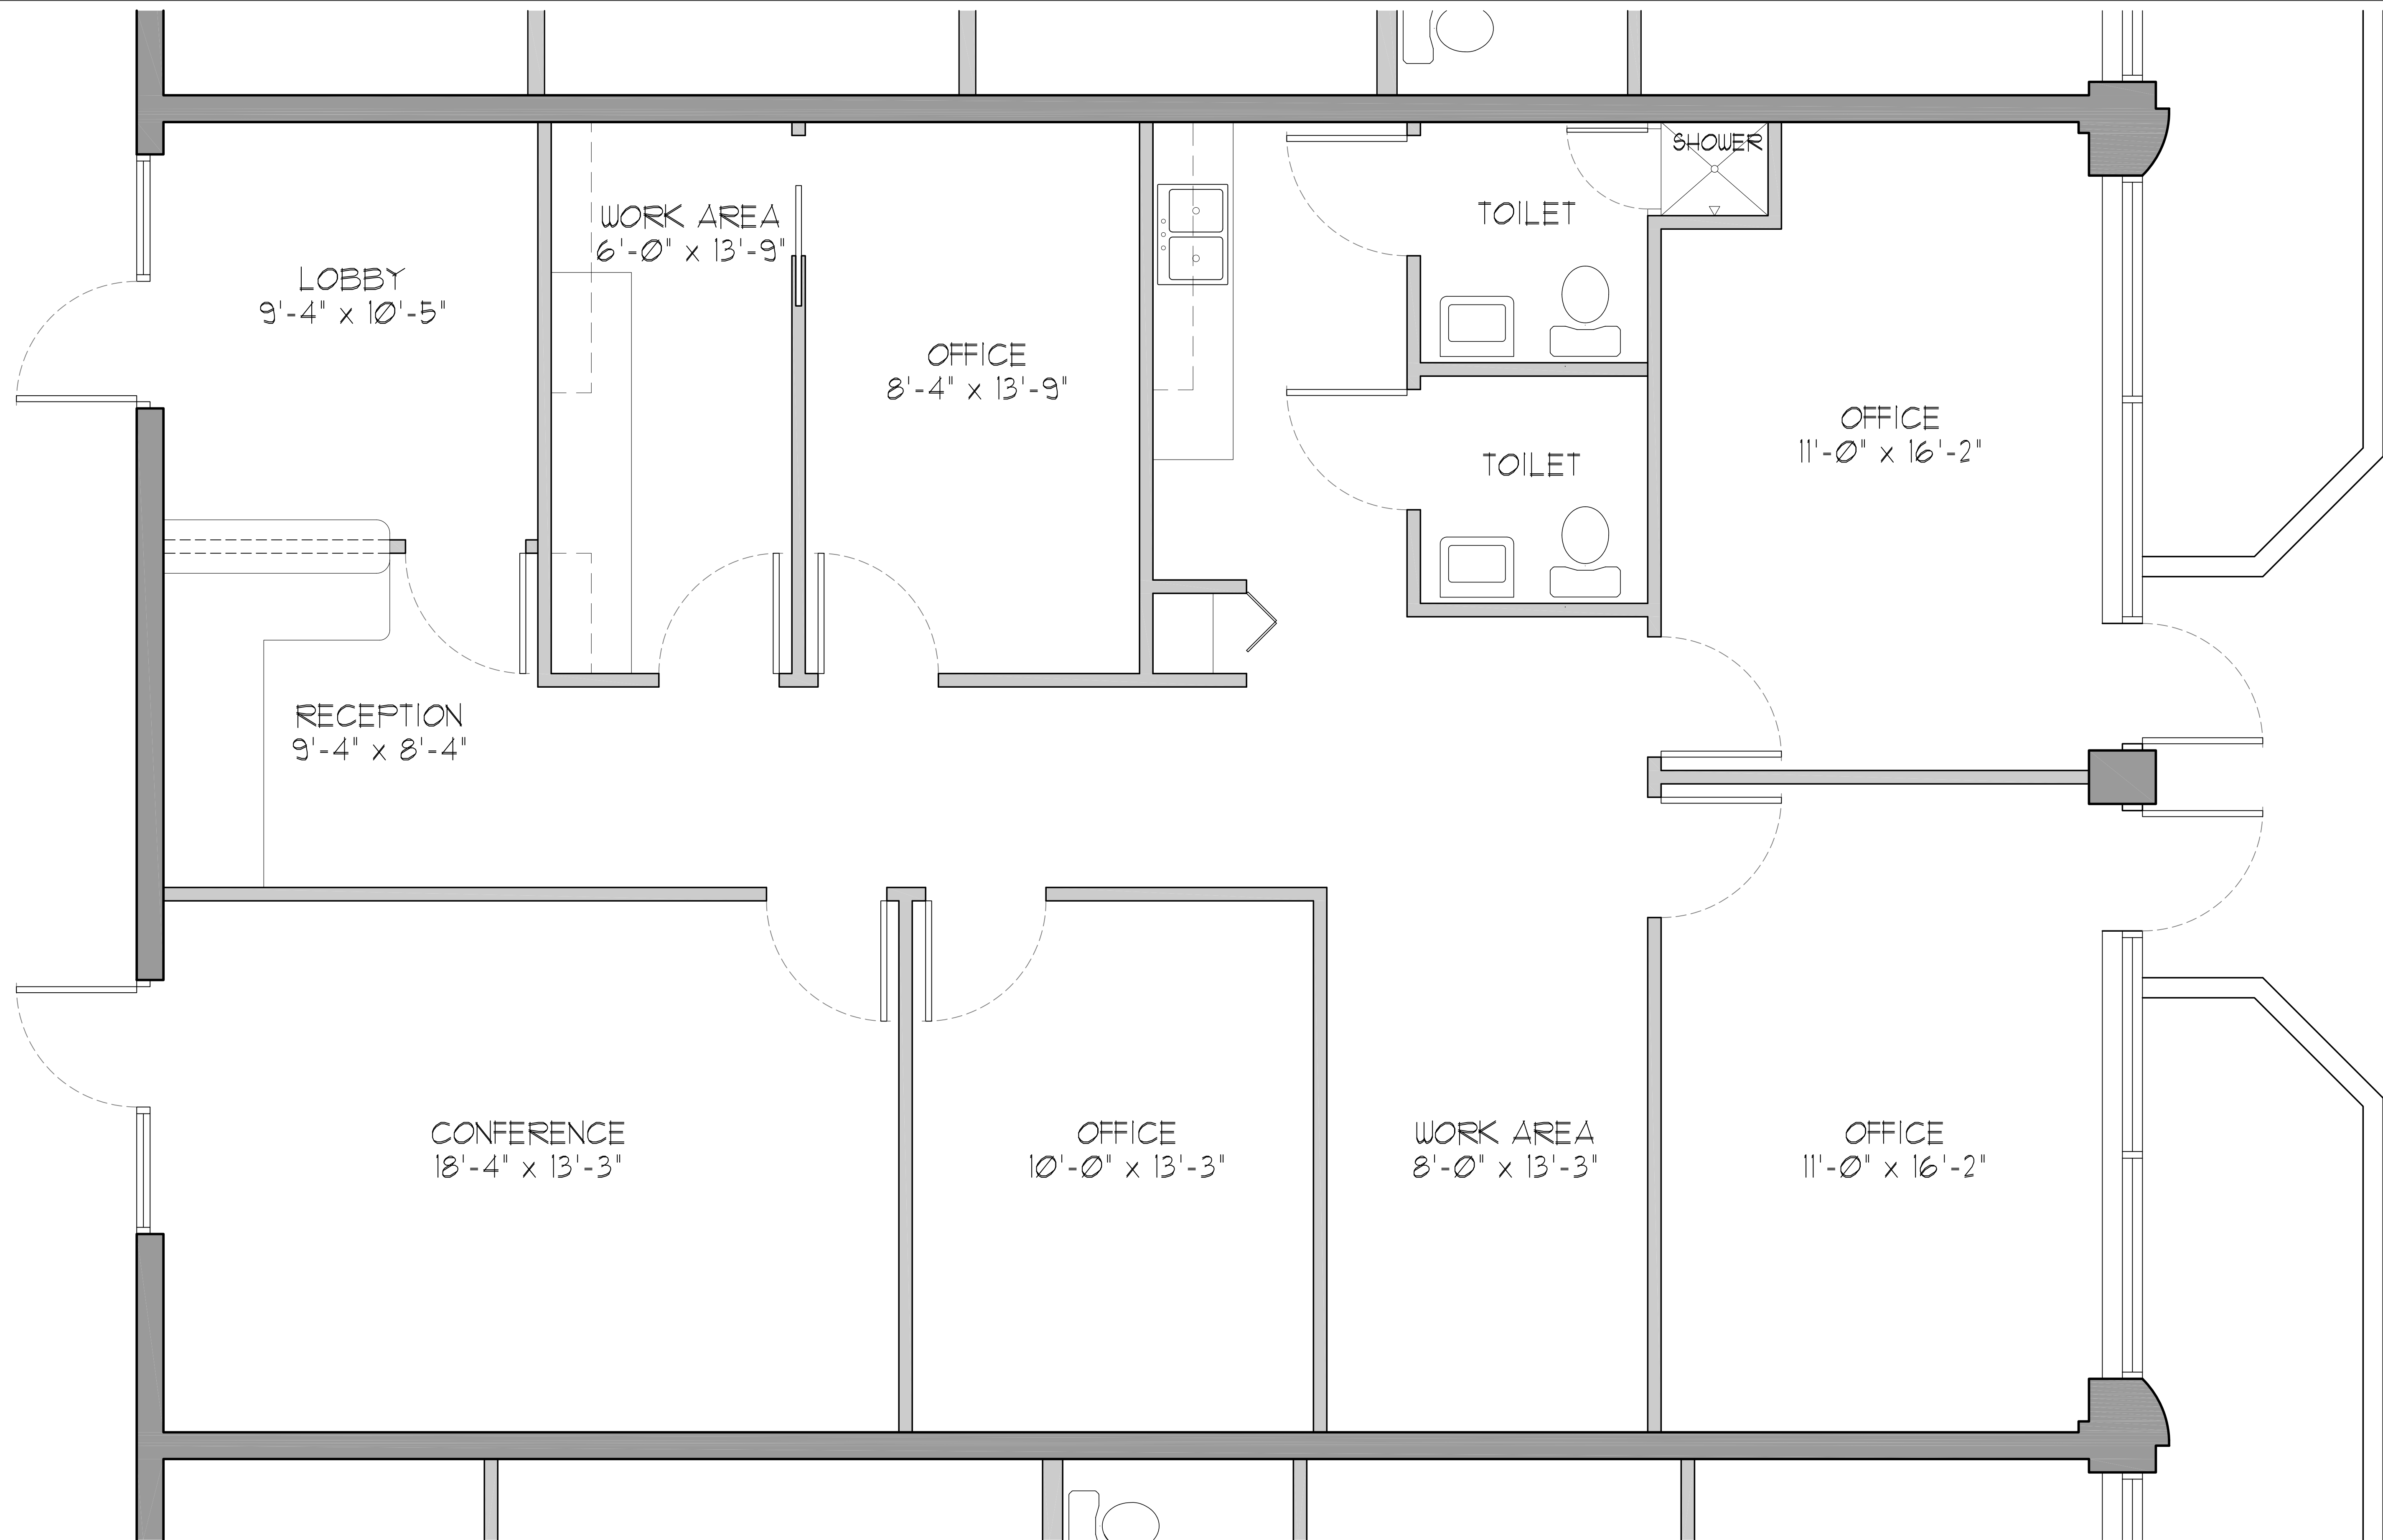

1,667 Sq. Ft.

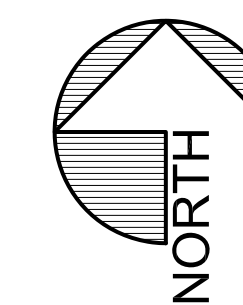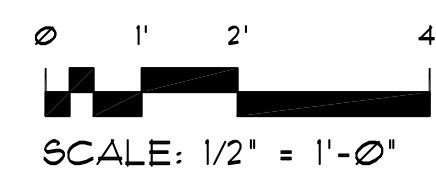

1 922 Tamiami Trail


SCALE: 1/2" = 1'-0"

ZOLLER AUTREY ARCHITECTS
P.A.
ARCHITECTURE PLANNING SITE APPROVALS
914 14th STREET W. BRADENTON, FL 34205
TEL: (941) 748-4465



J & R INVESTMENTS
BRADENTON, FLORIDA
914 TAMAMIAMI TRAIL

JOB NO 8604M
DATE 05/31/2018
DRAWN DAB
CHECKED JZ
REVISIONS

922

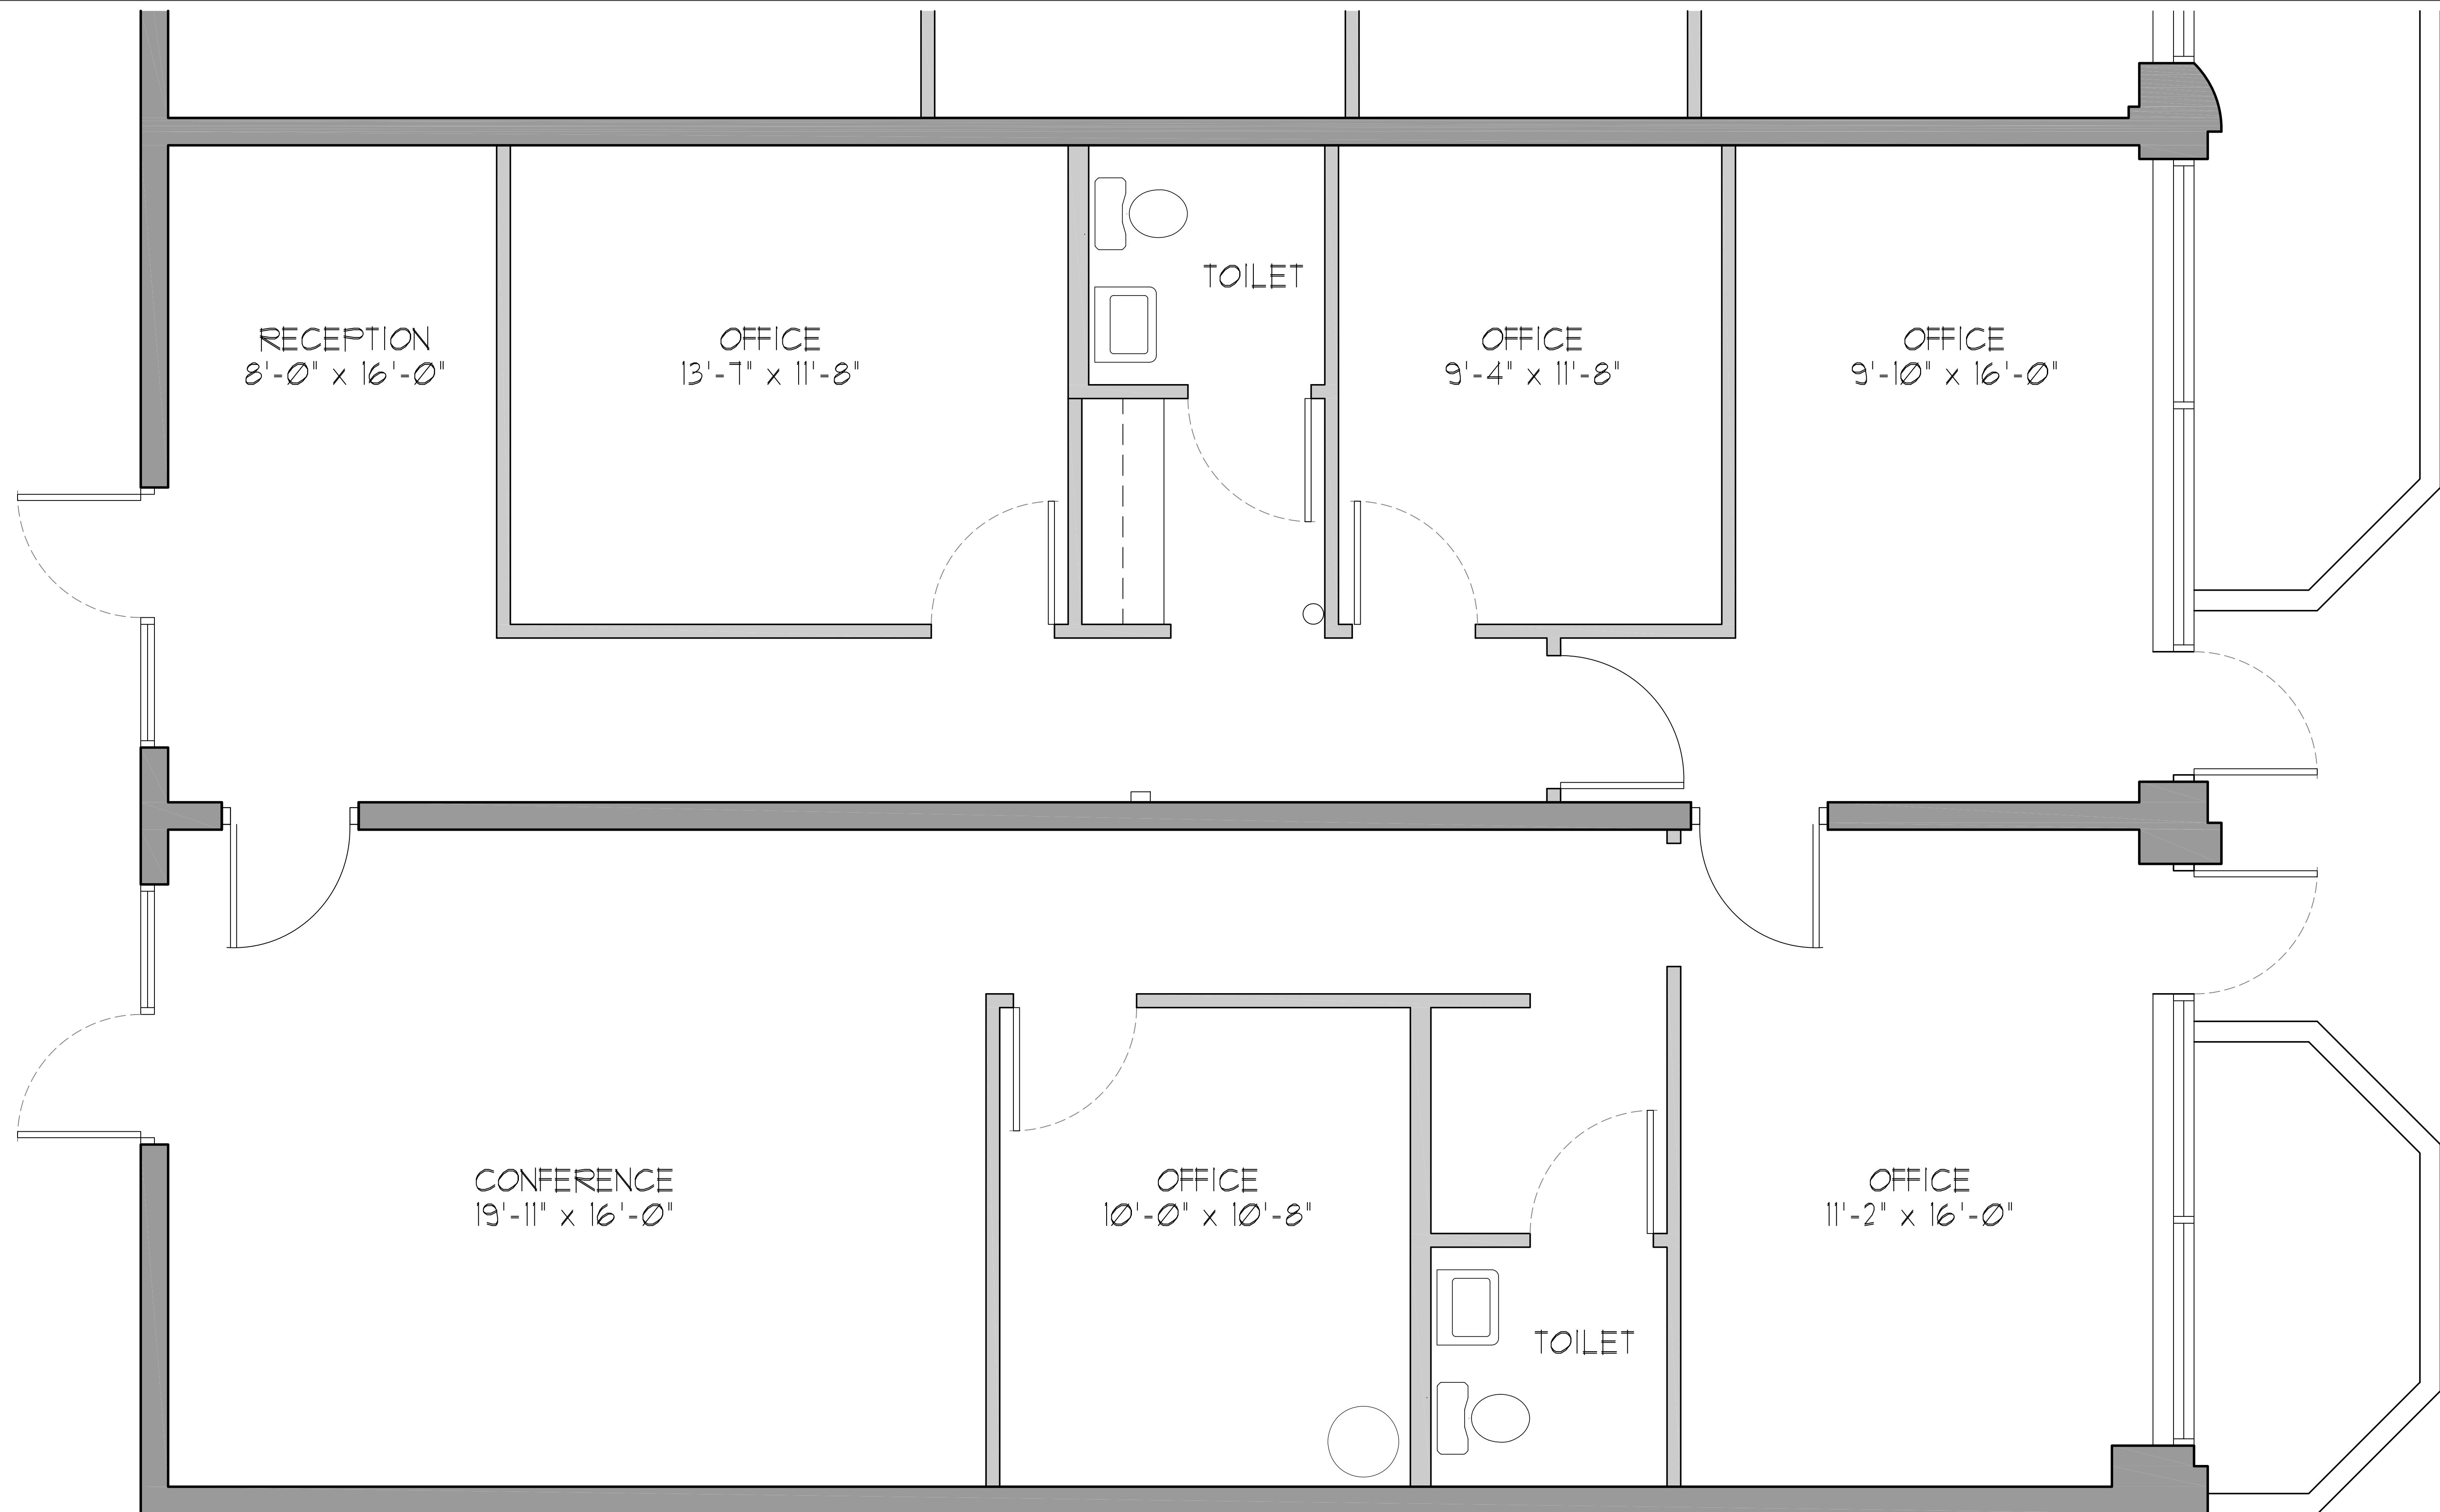

1,683 Sq. Ft.

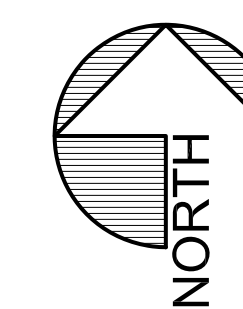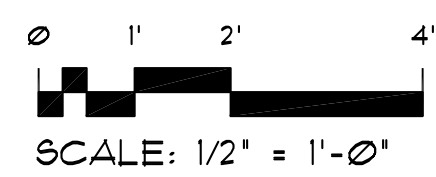

1 926 Tamiami Trail

SCALE: 1/2" = 1'-0"

ZOLLER AUTREY ARCHITECTS P.A.
FLA. C.O. 000567
 ARCHITECTURE PLANNING SITE APPROVALS
 914 14th STREET W. BRADENTON, FL 34205 TEL: (941) 748-4465

J & R INVESTMENTS
 914 TAMAMIAMI TRAIL
 BRADENTON, FLORIDA

JOB NO 8604M
 DATE 05/31/2018
 DRAWN DAB
 CHECKED JZ
 REVISIONS

926

P:\Active\1986\8604-M - 918 14th St W\8604-M - CONDOCS\8604M_A-1 - Entre Building.dwg, 926 Tamiami Trail, 5/31/2018 3:13:05 PM, dbrasgalla