


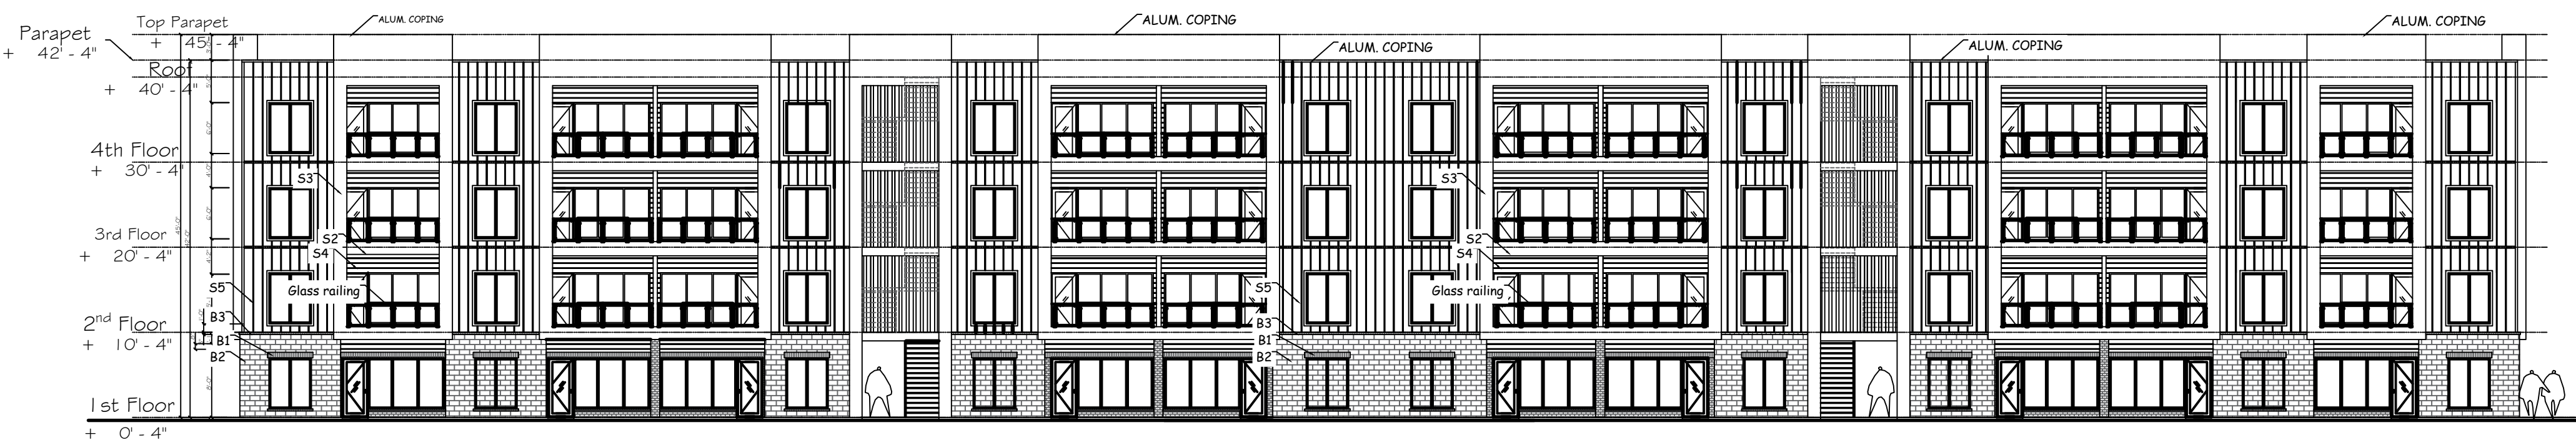

FRONT ELEVATION (CRUMP BLVD.)



BUILDINGS 1 & 2

LEGENDS		
B1	BRICK SOLDIER	WHITE BRICK
B2	BRICK MASONRY	WHITE BRICK
B3	BRICK ROWLOCK	WHITE BRICK
S2	TILE	
S3	STUCCO	
S4	LAP SIDING FIBER CEMENT	
S5	BOARD AND BATTEN FIBER CEMENT	

BACK (NORTH) ELEVATION



Renaissance Group
 architecture ■ engineering ■ planning ■ interiors
 9700 Village Circle, Suite 100, Lakeland, TN 38002 (p) 901.332.5533 www.rgroup.biz

OUTLINE PLAN/FINAL PLAT - Building Elevations
METRO DEVELOPMENT

CASE NUMBER: -- --		
MEMPHIS, TENNESSEE		
NUMBER OF LOTS: 1	ACREAGE: 6.70 ACRES	WARD 29, BLOCK 03, PARCEL 01
DEVELOPER: BERUK PROPERTIES LLC 3264 W. SARAZENS CIRCLE MEMPHIS, TN 38125		ENGINEER: RENAISSANCE GROUP, INC. 9700 VILLAGE CIRCLE, STE.100 LAKELAND, TN 38002
100 YEAR FLOOD ELEV: 233	FEMA MAP PANEL No. 47157C 0290 F	FEMA MAP DATE: 9/28/2007
MARCH, 2024	SCALE: 1" = 50'	SHEET 3 OF 11