


# REEVES BUILDING PROFESSIONAL OFFICES & WAREHOUSING

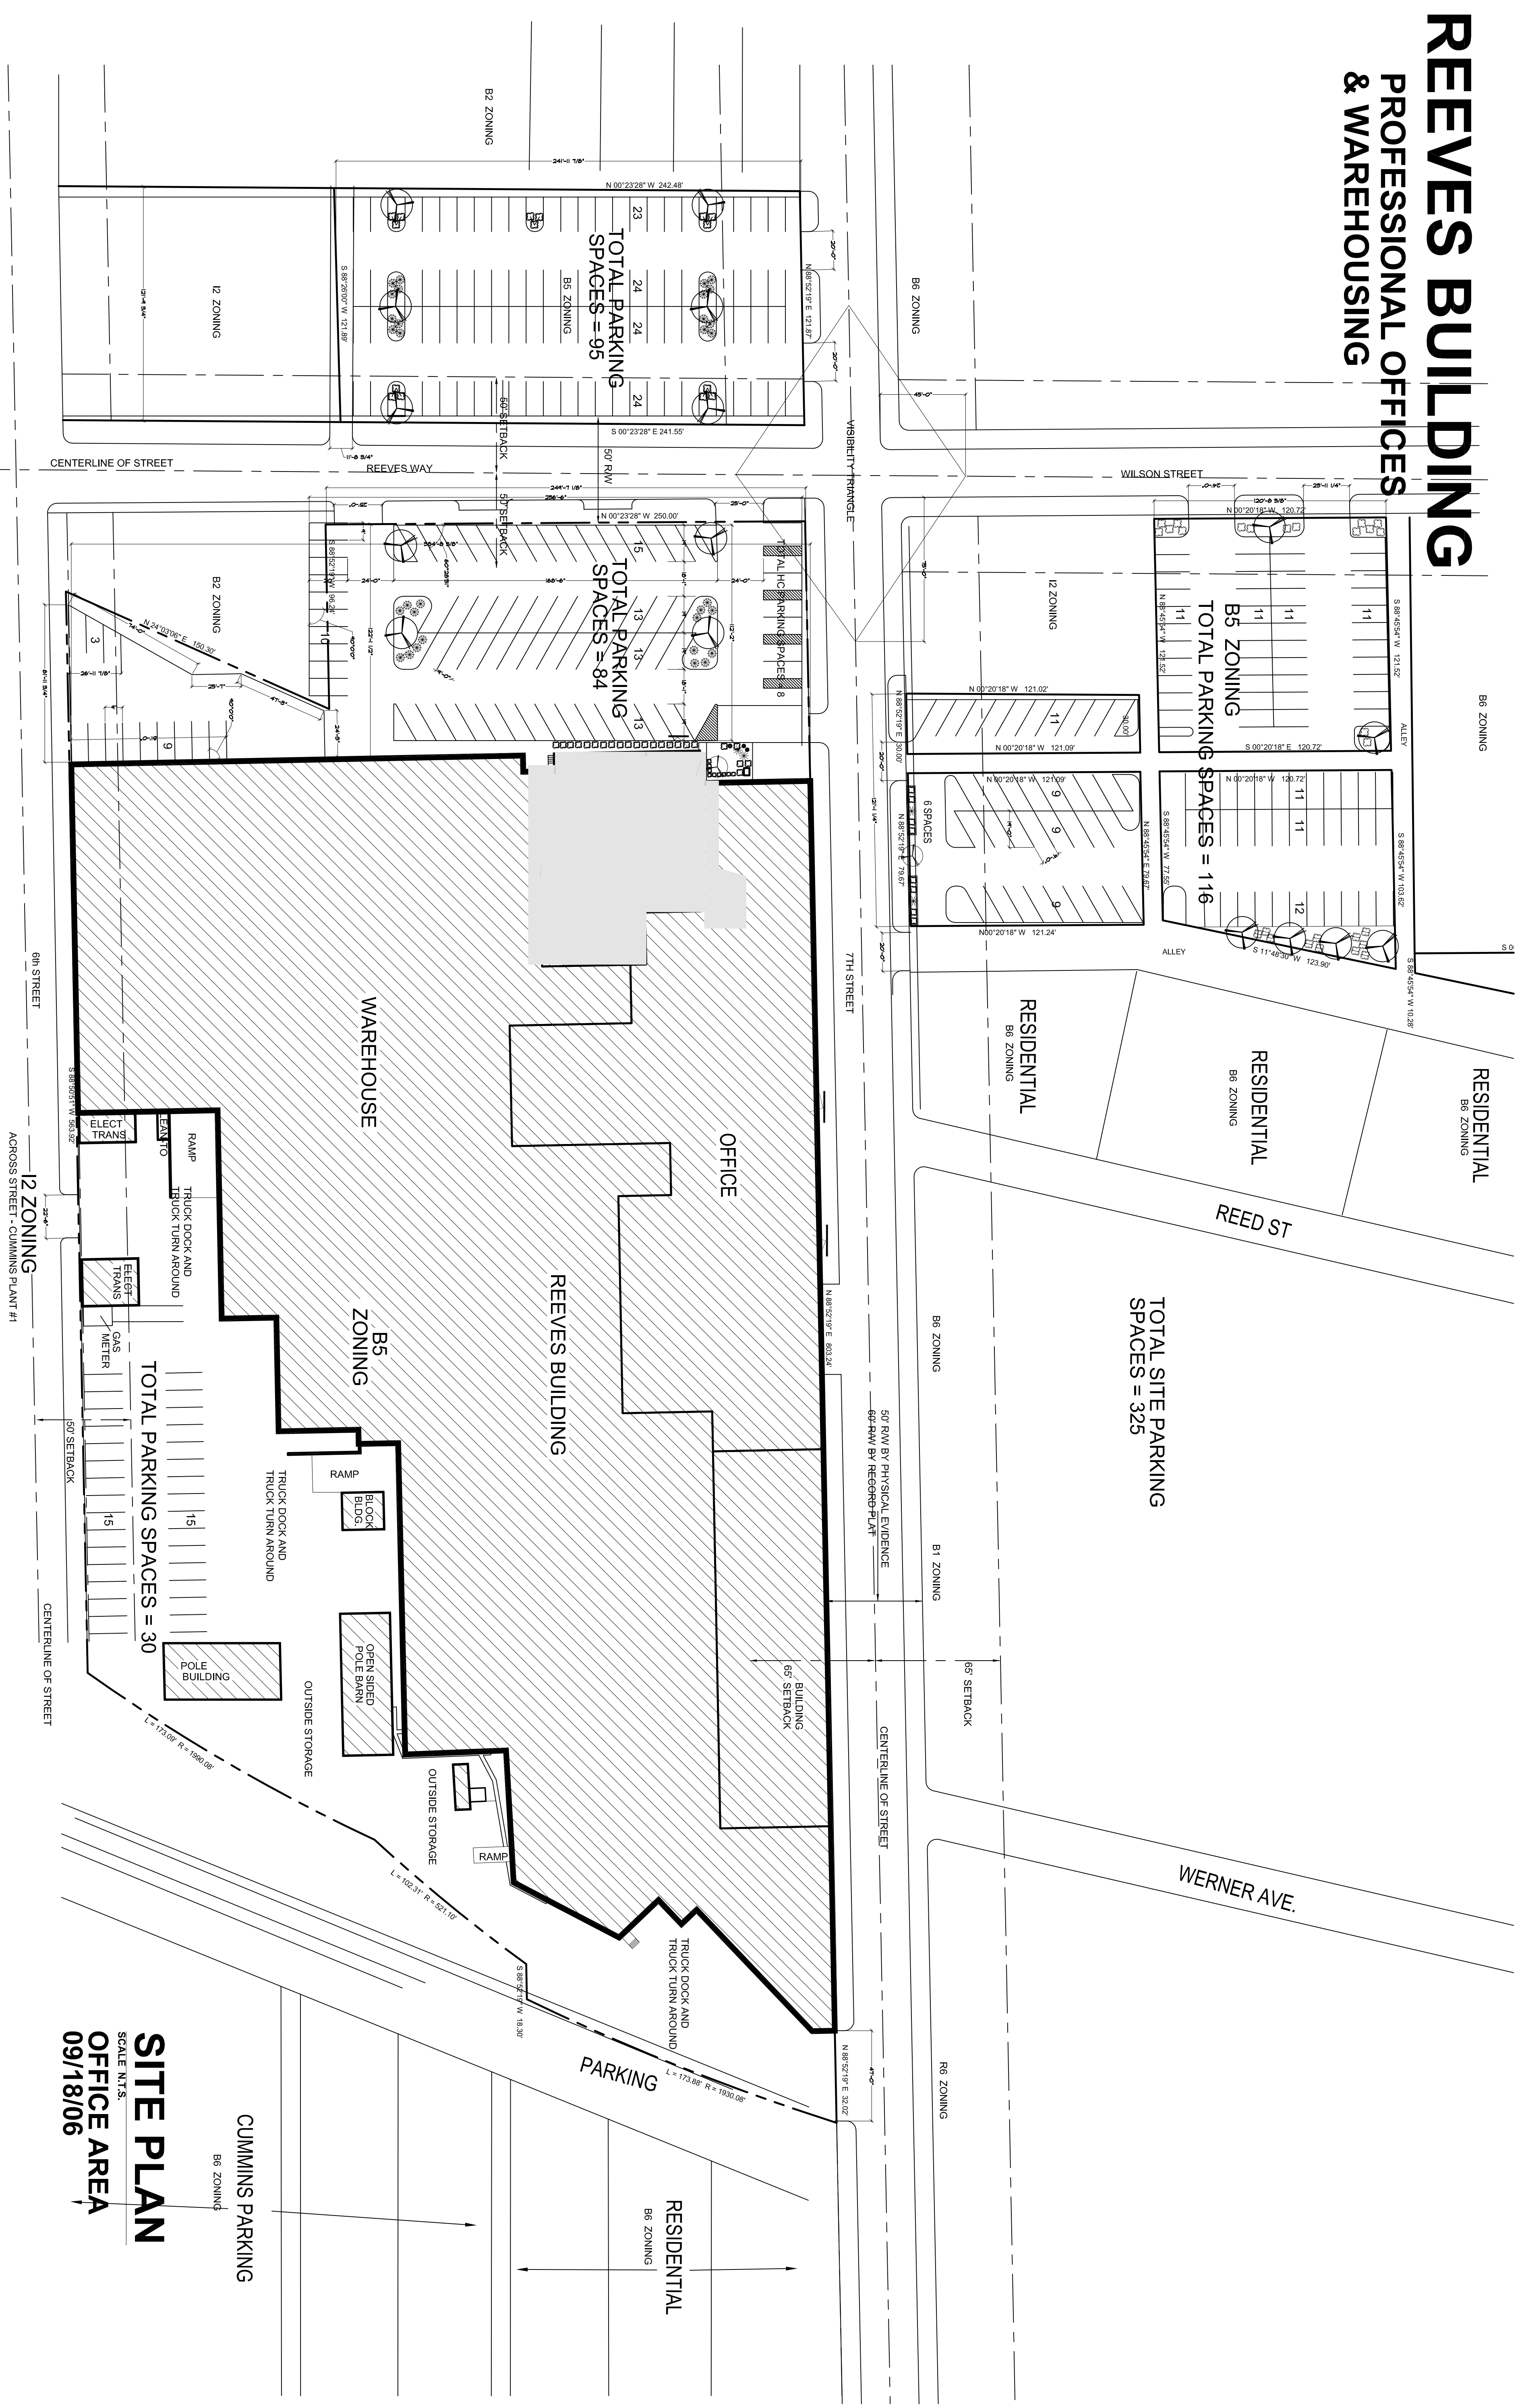

**SITE PLAN**  
SCALE N.T.S.  
**OFFICE AREA**  
09/18/06

CUMMINS PARKING  
B6 ZONING

RESIDENTIAL  
B6 ZONING

TOTAL SITE PARKING  
SPACES = 325

TOTAL PARKING  
SPACES = 95

TOTAL PARKING  
SPACES = 84

TOTAL PARKING  
SPACES = 116

TOTAL PARKING SPACES = 30

12 ZONING

WAREHOUSE

OFFICE

REEVES BUILDING

B5 ZONING

RESIDENTIAL  
B6 ZONING

RESIDENTIAL  
B6 ZONING

RESIDENTIAL  
B7 ZONING

WERNER AVE.

WILSON STREET

REEVES WAY

CENTERLINE OF STREET

ACROSS STREET - CUMMINS PLANT #1

CENTERLINE OF STREET

CENTERLINE OF STREET

50' RW BY PHYSICAL EVIDENCE  
60' RW BY RECORD PLAT

7TH STREET

6TH STREET

VISIBILITY TRIANGLE

B6 ZONING

B2 ZONING

I2 ZONING

B6 ZONING

B5 ZONING

I2 ZONING

RESIDENTIAL  
B6 ZONING

RESIDENTIAL  
B6 ZONING

RESIDENTIAL  
B7 ZONING

B6 ZONING

B1 ZONING

B6 ZONING

RESIDENTIAL  
B6 ZONING

CUMMINS PARKING  
B6 ZONING

**SITE PLAN**  
SCALE N.T.S.  
**OFFICE AREA**  
09/18/06