



2/11/00
 02/19/00

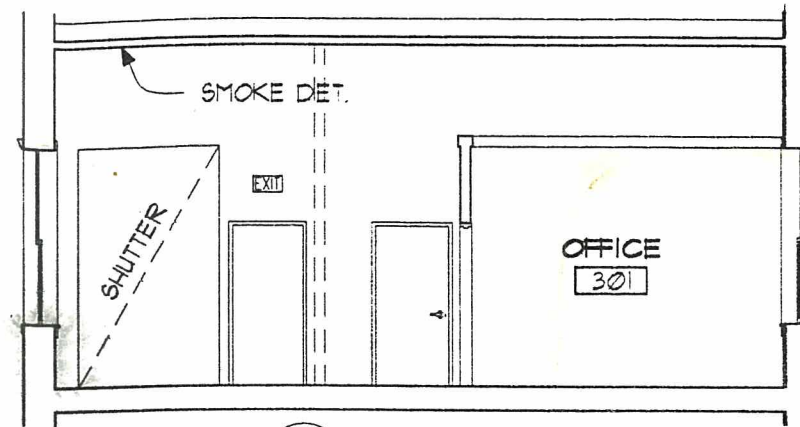

A
A103
INTERIOR ELEVATION

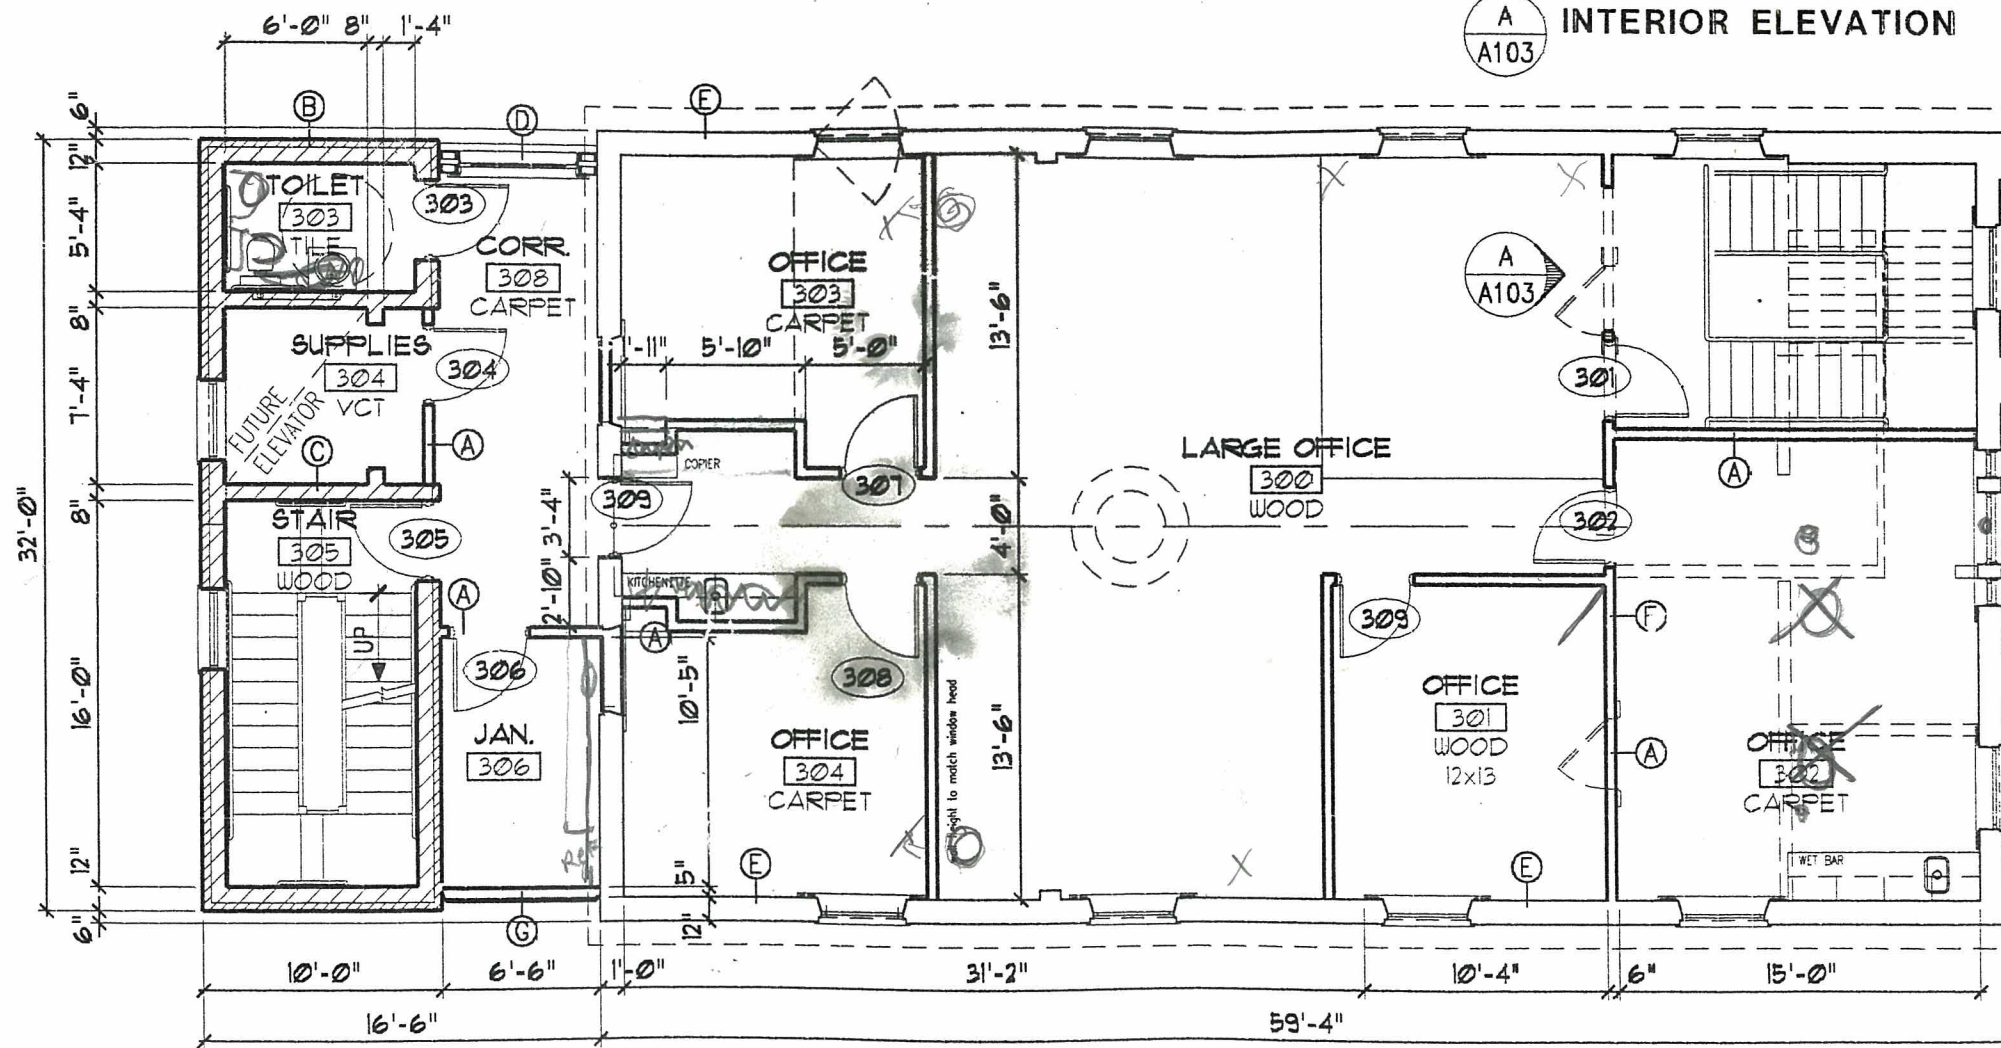

14'-3" CEIL
 SILL: 32" WH: 7'-4"


THIRD FLOOR

SCALE: 1/8" = 1'-0"



26 RISERS @ 7" = 15'-2" MAXIMUM RISE
 2-3 FLOOR STAIR RUN.

1 1/2" PVC DATA CABLE RACEWAYS TO TERMINATE IN EACH OFFICE
 USE PVC VACUUM PIPE, FIRESTOP PENETRATIONS W/-3M DESIGNED ASSEMBLY
 CAT 5 CABLE, SERIAL RUN FOR PHONE AND COMPUTER

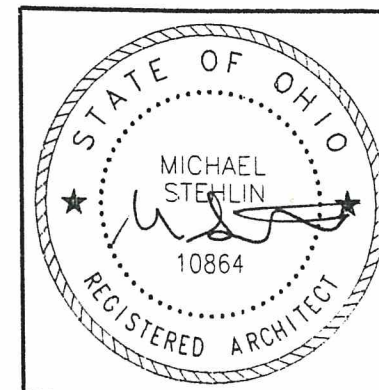

NEW OFFICES FOR THE MOTZ GROUP:
1853 UNIVERSALIST CHURCH
 3607-9 CHURCH ST. NEWTOWN, OH 45244

Preservation
Architecture
Services
Team

2606 VINE STREET
 CINCINNATI, OH 45219
 513/ 281-7244
 PreservationArchitect.com
 COPYRIGHT 2000

THIRD FLOOR PLAN

NEWTOWN	10/30/99
PERMIT	2/15/00
STORY 2	3/27/00
HAM. CO.	4/10/00
1	5/20/00
2	6/22/00
Drawn: MS	Project No: 99-471
Sheet No.	A103 9 OF