


N. CICERO AVENUE

110.00'

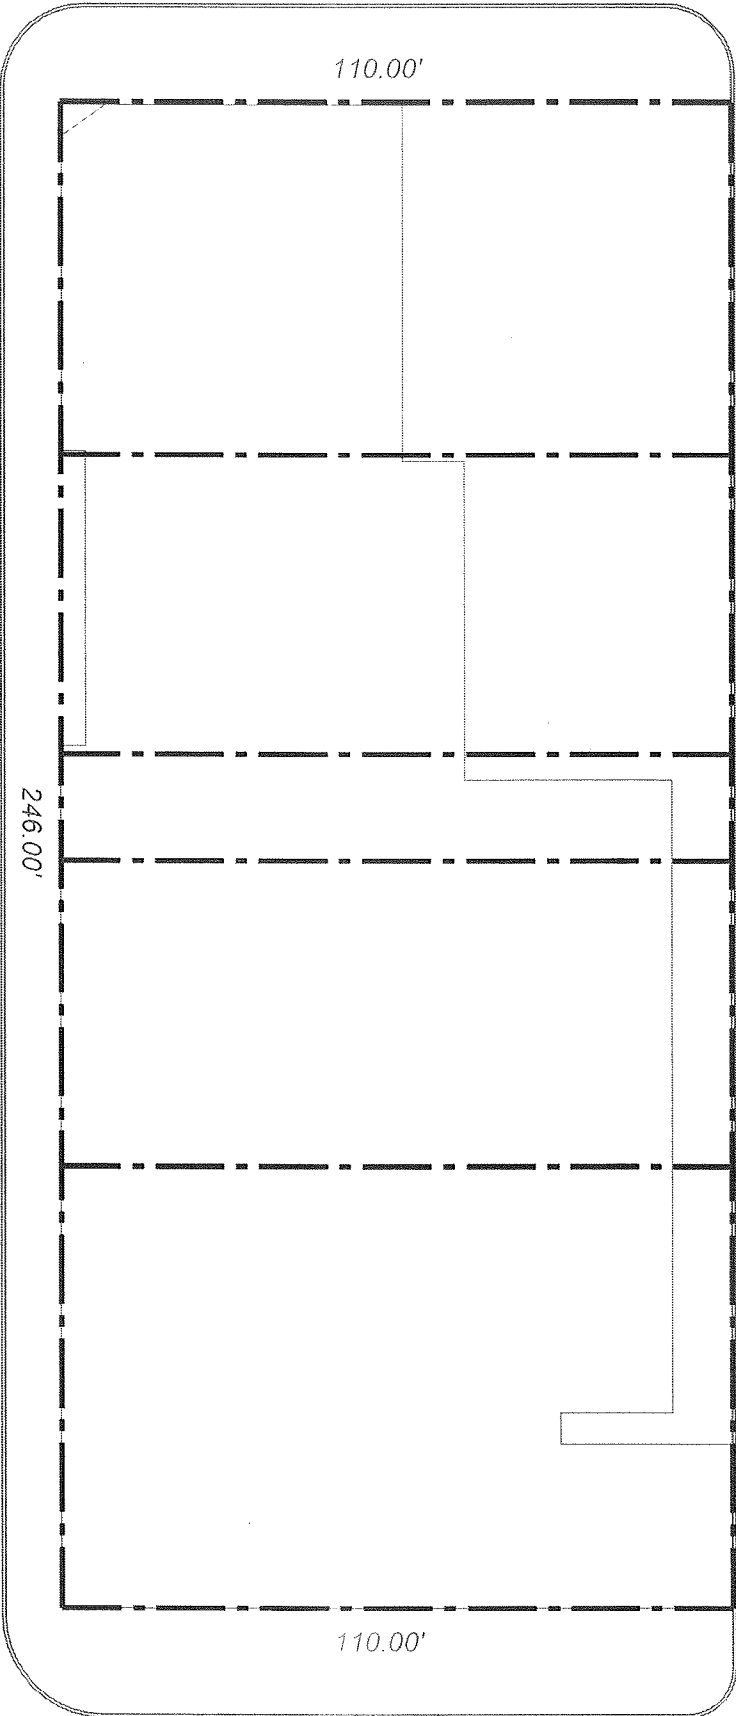

16 FT ALLEY
246.00'

W. PETERSON AVENUE

246.00'

110.00'



IMPERIAL REALTY COMPANY

4747 WEST PETERSON AVE., SUITE 200
CHICAGO, ILLINOIS 60646
T 773.736.4100 F 773.736.4541

DATE
08.08.2014

DRAWN BY
AA

SCALE
N.T.S.

TITLE

CICERO & PETERSON - NE CORNER SITE PLAN

LOCATION

123 MAIN STREET
CHICAGO, IL

DRAFT ONLY

NOTE: ALL DIMENSIONS INDICATED ARE APPROXIMATES

DRAWING

A1