



1 FLOOR PLAN
SCALE: 1/4" = 1'-0"

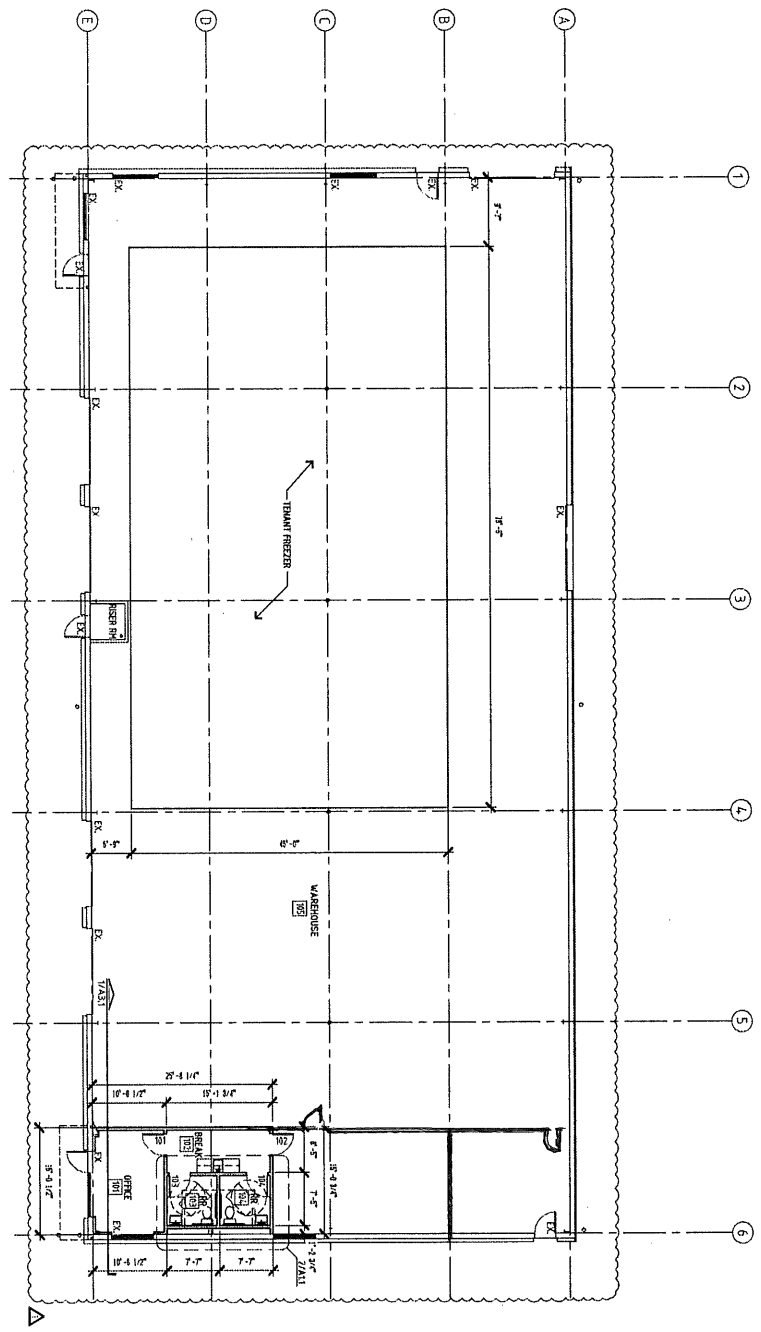

2 ENLARGED FLOOR PLAN
SCALE: 1/8" = 1'-0"

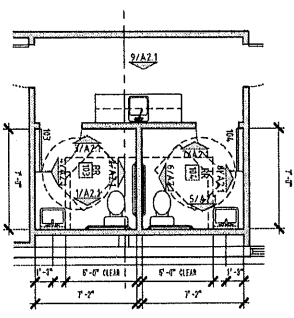

BUDA BUSINESS CENTER
214 WAREHOUSE DRIVE - LOT 5, BLOCK B
BUDA, TX, 78610

NOT FOR
REGULATORY
APPROVAL
PERMITTING OR
CONSTRUCTION

FATTER & EVANS
ARCHITECTS, INC.

1709 MANCIAGA RD.
SUITE 100
AUSTIN, TX 78745
PHONE 512 476-3101
FAX 512 475-3759

SHEET TITLE:
FLOOR PLAN

DATE:
MARCH 24, 2020

SHEET NUMBER:
A1.1

REVISION: 10/9/20