
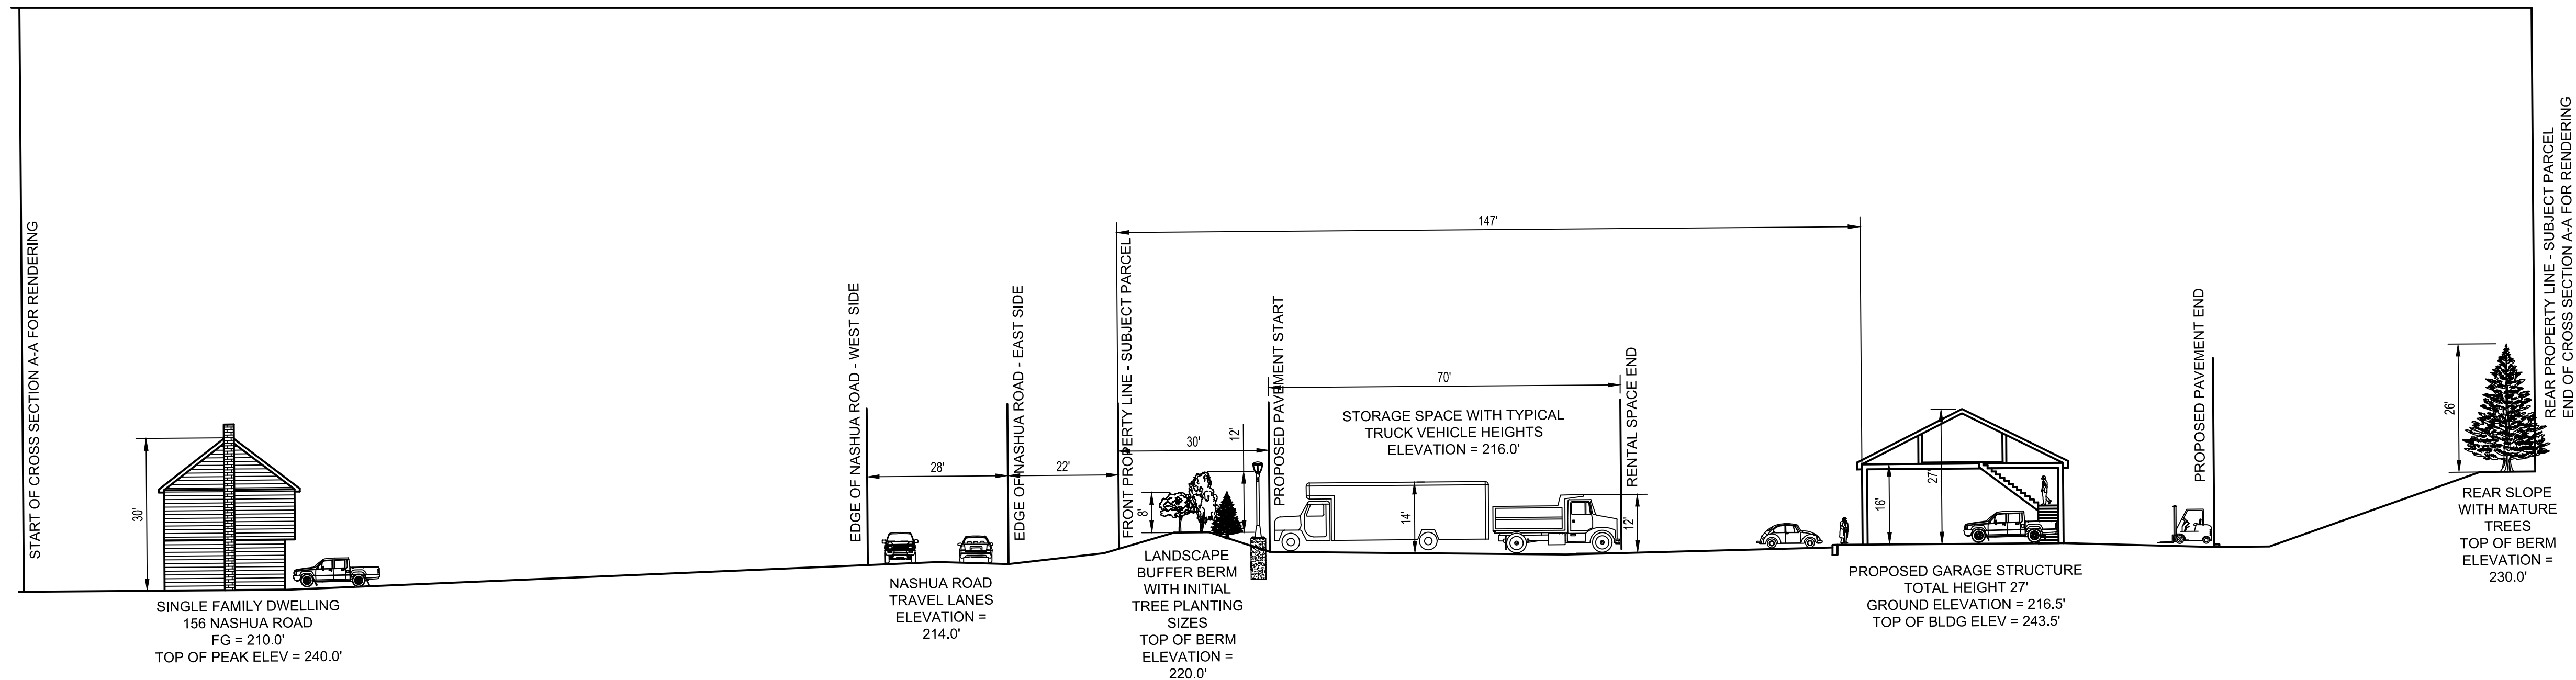


Site Plan

SCALE: 1 in. = 20 ft.

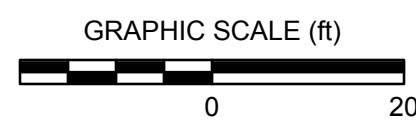

Cross Section

SCALE: 1 in. = 20 ft.



REVISION	DATE	BY	DESIGN BY

Comerstone Land Associates, LLC
Civil & Structural Engineering
Land Surveying - Land Development
25 Dean Avenue
Pepperell, MA 01879
(978) 833-0102
www.comerstoneland.com

SCALE: As Shown
DATE: August 20, 2024
PREPARED FOR:
Fabio Lacerda
12 Constanline Drive
Tyngsboro, MA 01879

CROSS SECTION PERSPECTIVE
Commercial Development
147 NASHUA ROAD
PEPPERELL, MASSACHUSETTS

JOB NO.: 2023-333
SHEET: 1 of 1

DRAWING NO.
CS-VIEW