




4 END ELEVATION - (WEST SIDE)  
SCALE: 1/16" = 1'-0"

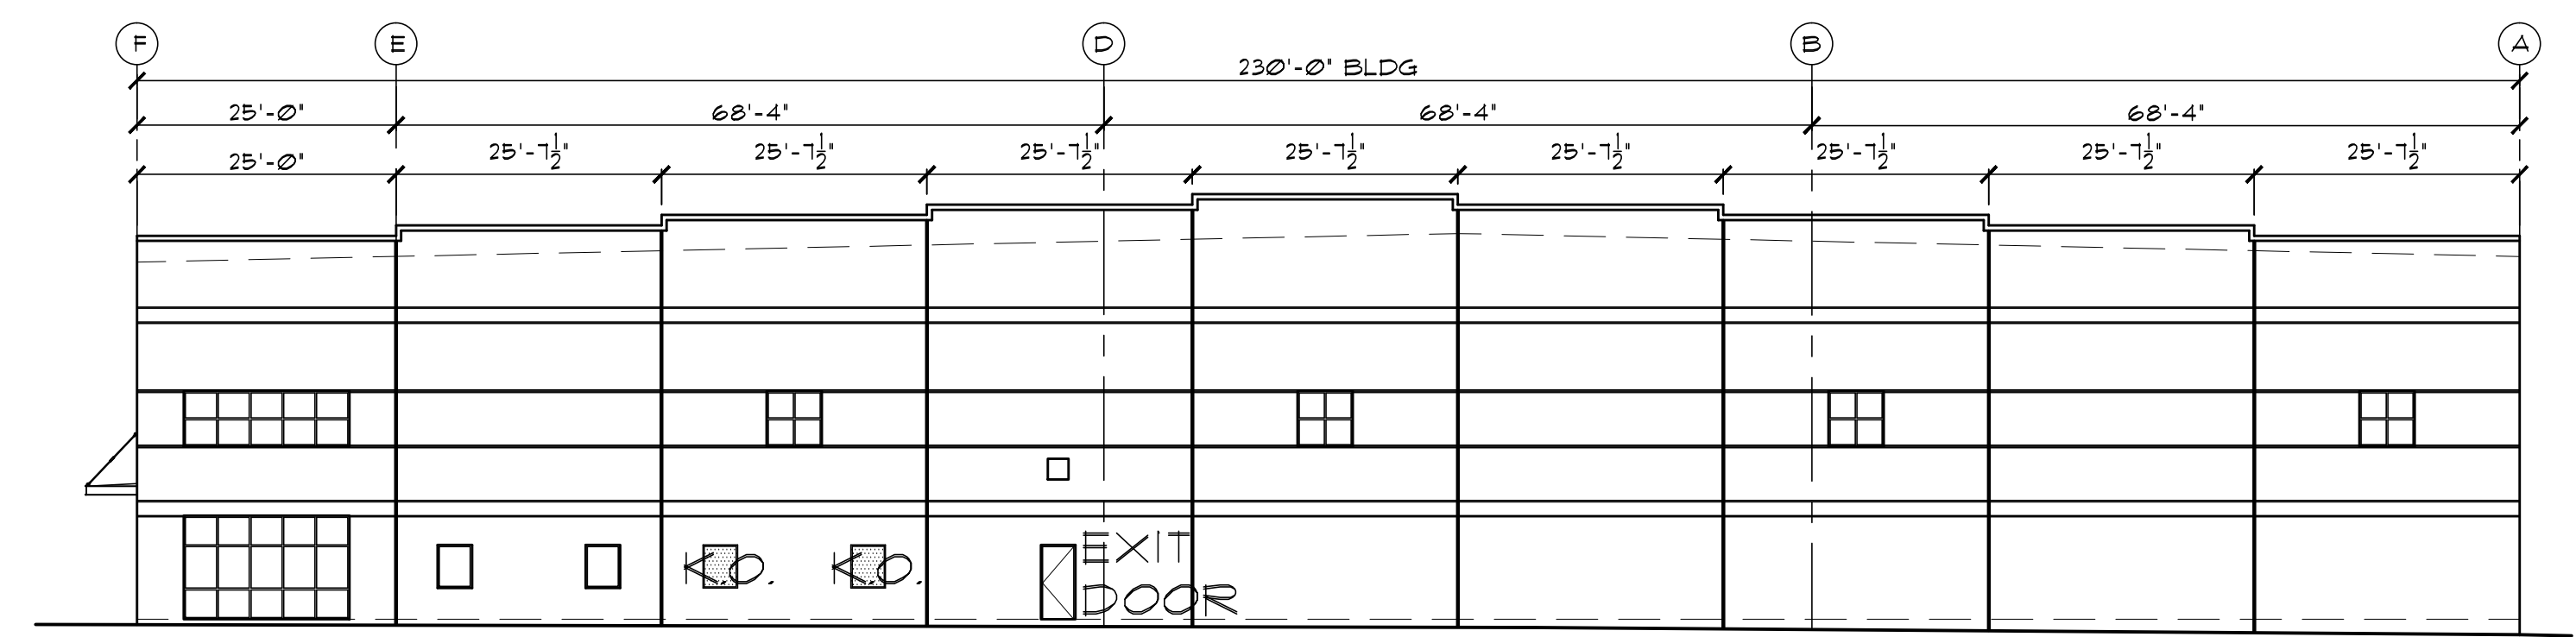


5 END ELEVATION - (EAST SIDE)  
SCALE: 1/16" = 1'-0"

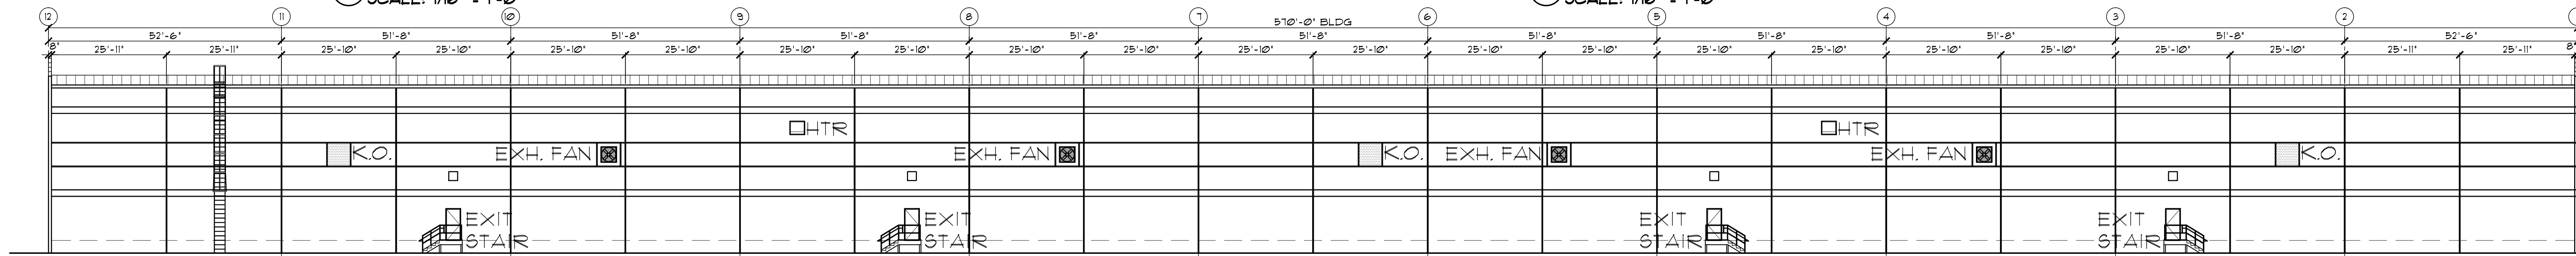

3 REAR ELEVATION - (NORTH SIDE)  
SCALE: 1/32" = 1'-0"

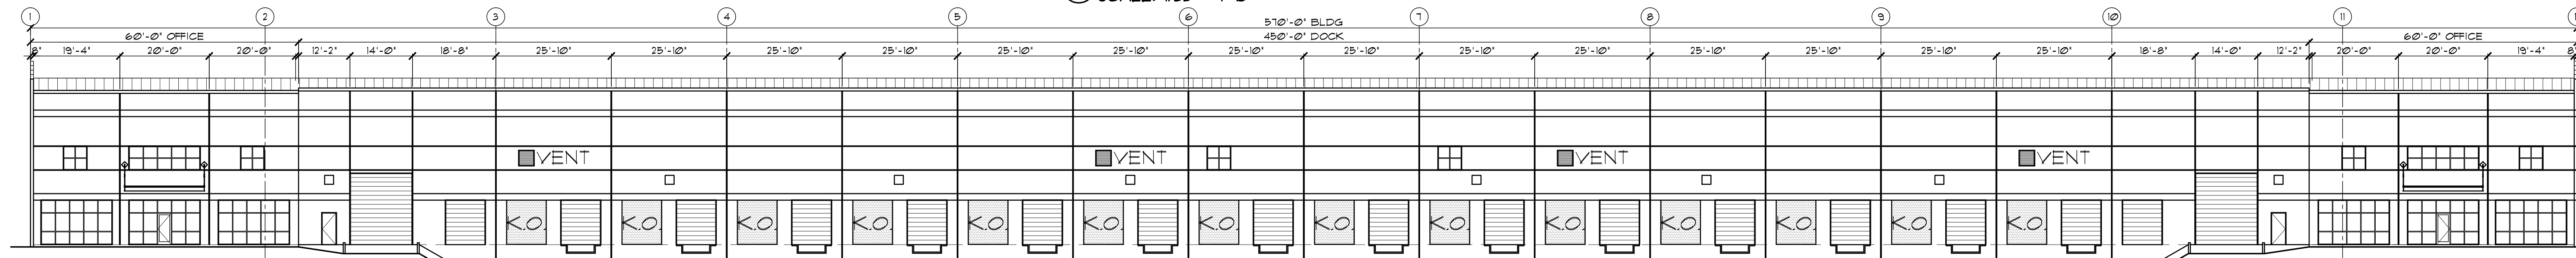

2 FRONT ELEVATION - (SOUTH SIDE)  
SCALE: 1/16" = 1'-0"

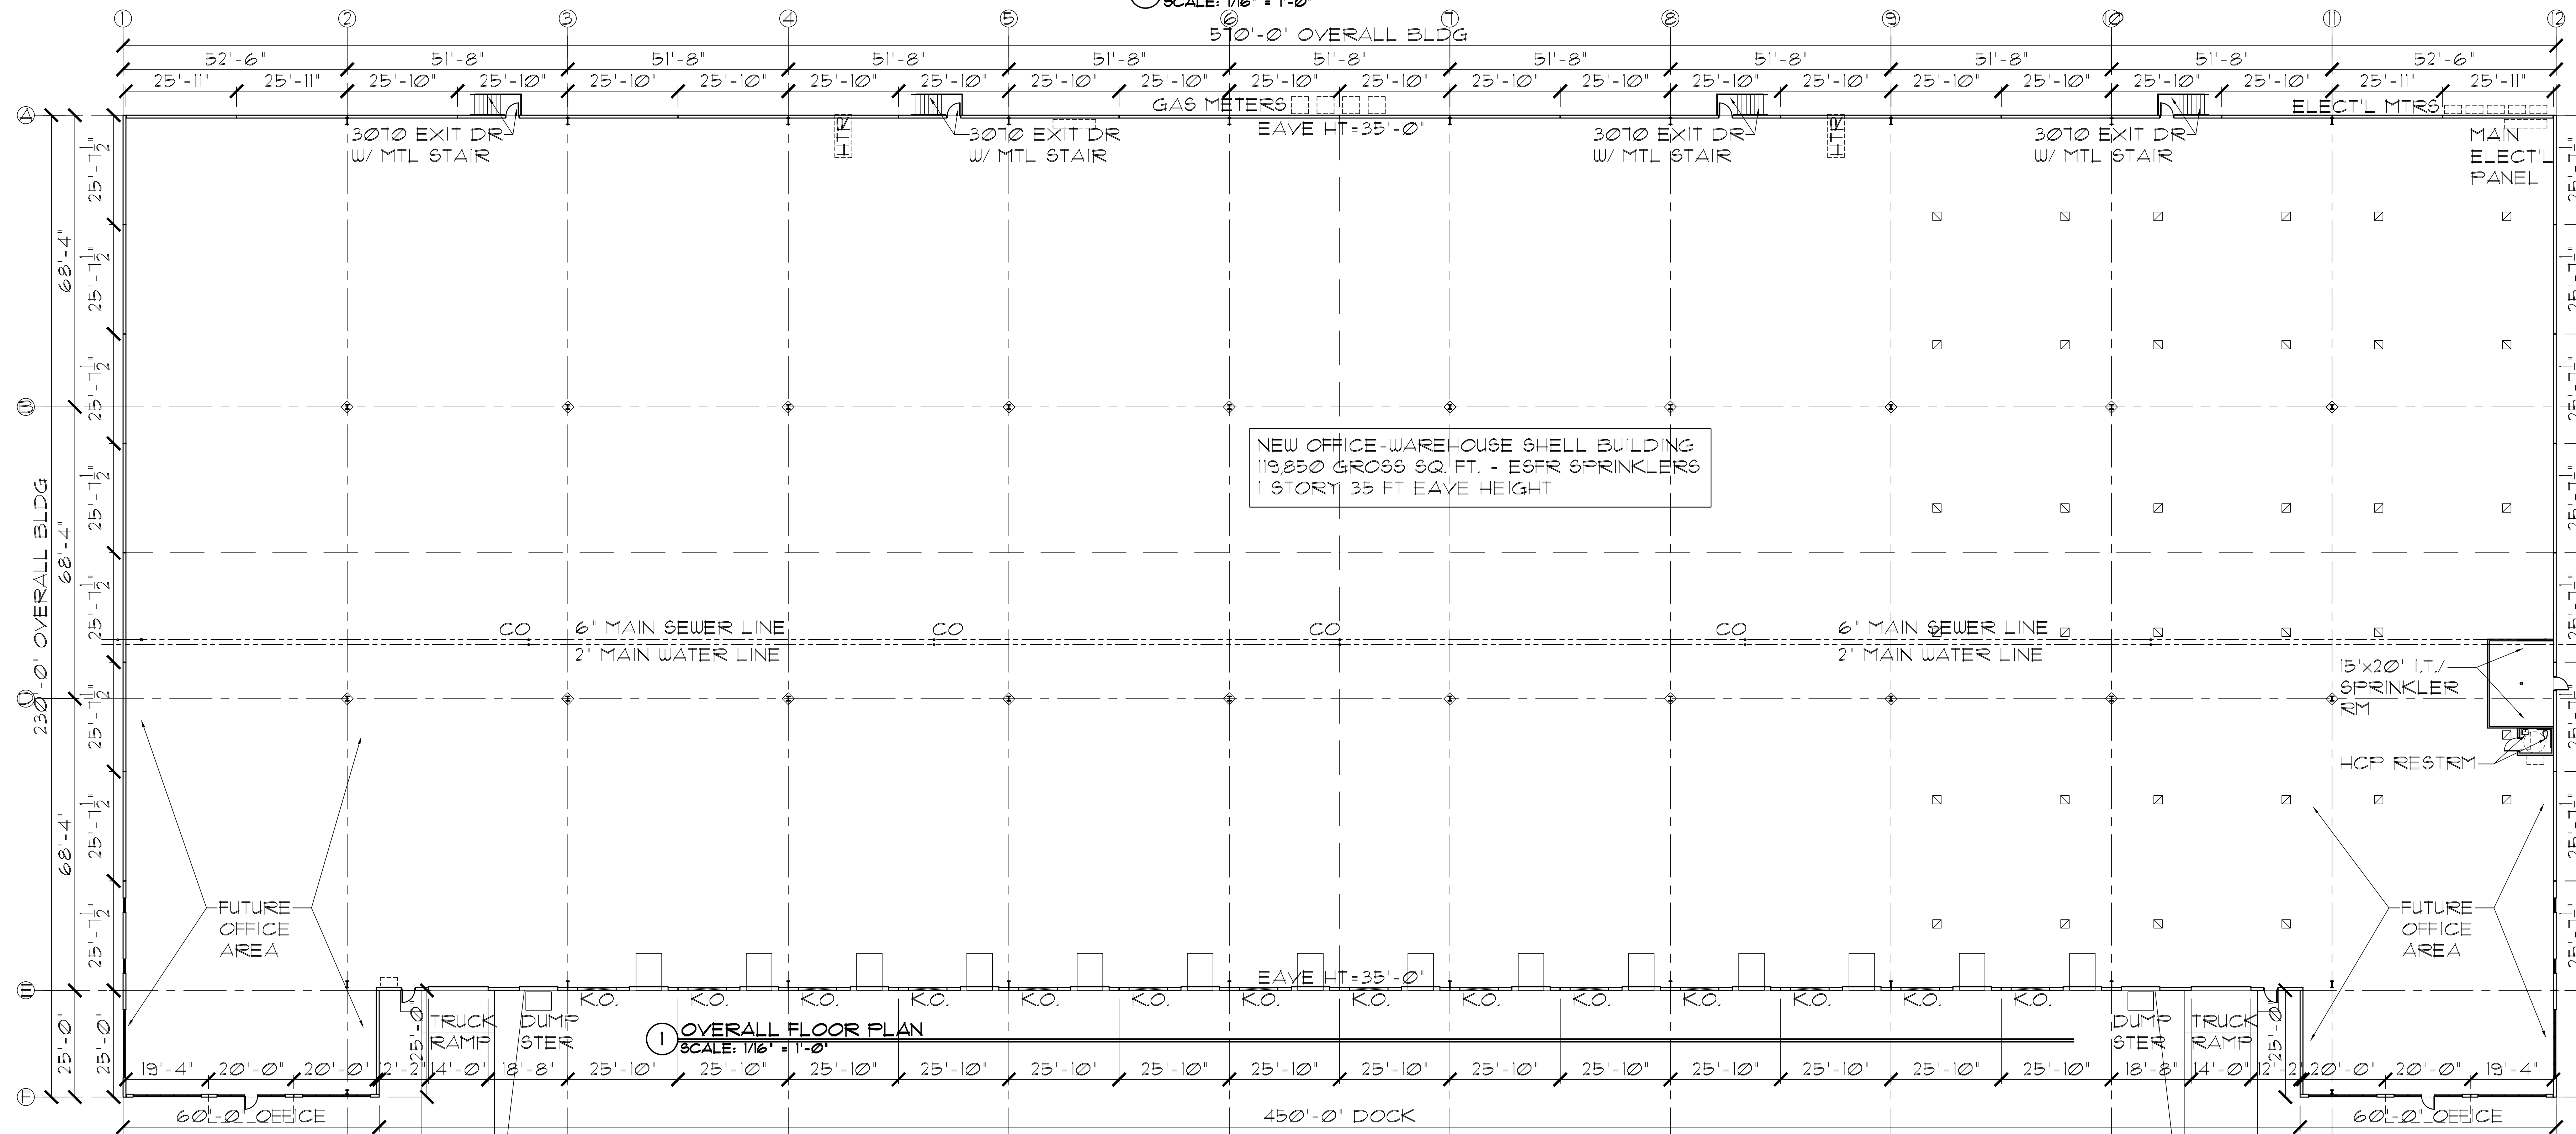

1 OVERALL FLOOR PLAN  
SCALE: 1/16" = 1'-0"

JOB NO. 23-000  
DATE: 02/27/2024  
REVISION:  
REVISION:  
REVISION:

NEW OFFICE-WAREHOUSE BUILDING FOR:  
**264 COMMERCE CENTER**  
3970 PRODUCE ROAD, LOUISVILLE, KENTUCKY 40218  
DEVELOPER: PRODUCE PARTNERS, L.L.C.  
7410 NEW LAGRANGE ROAD, LOUISVILLE, KENTUCKY 40222

**GSAA**  
GIL STEIN & ASSOCIATES ARCHITECTS, P.C.  
1832 ROANKE AVENUE  
LOUISVILLE, KY 40205  
PHONE: 502-451-6646  
FAX: 502-451-6132

LEASING PLAN  
**LP-1**  
264 COMMERCE CENTER  
NEW OFFICE-WHB BLDG