


1 SUITE 1710 - area +/- 3,189 sq.ft.
 ID-1 NOT TO SCALE

FOR LEASING INQUIRIES:
 Contact PATRICE WOO, Leasing Manager
 604.689.1721
 pwoo@goldenproperties.ca



2 LOCATION PLAN
 ID-1 NOT TO SCALE

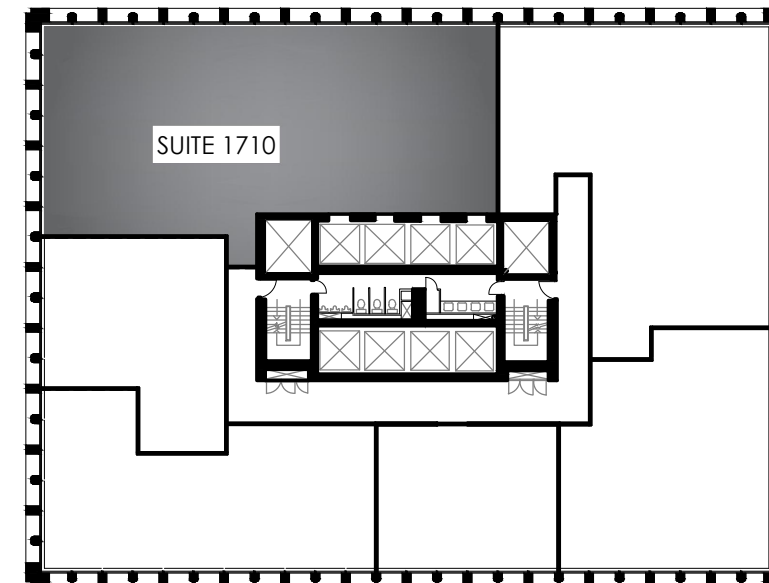

SUITE 1710

1177 WEST HASTINGS ST. - VANCOUVER, BC

COUNTERPOINT INTERIORS INC.
 DESIGN BUILD RELOCATE FACILITATE

223-1118 HOMER STREET
 VANCOUVER, B.C.
 V6B 2X6
 T: 604.683.8407
 F: 604.689.4056
 www.counterpoints.com



PROJECT: SUITE 1710
 1177 WEST HASTINGS STREET
 Vancouver BC

TITLE: FLOOR PLAN

NOTE: THIS DRAWING MAY HAVE BEEN REPRODUCED
 DO NOT SCALE DRAWING.

DRAWN: TS/KH	DATE: 19 JAN 17
-----------------	--------------------

CHECKED: KTL	ISSUED: 19 JAN 17
-----------------	----------------------

CAD DWG FILE:
 1710-1177W.HASTINGS.DWG

FILE NO.: #	SCALE: AS SHOWN
----------------	--------------------

JOB NO.: #	DWG. NO.: ID-1
---------------	-------------------