



NORTH ELEVATION
SCALE: 3/32" = 1'-0"

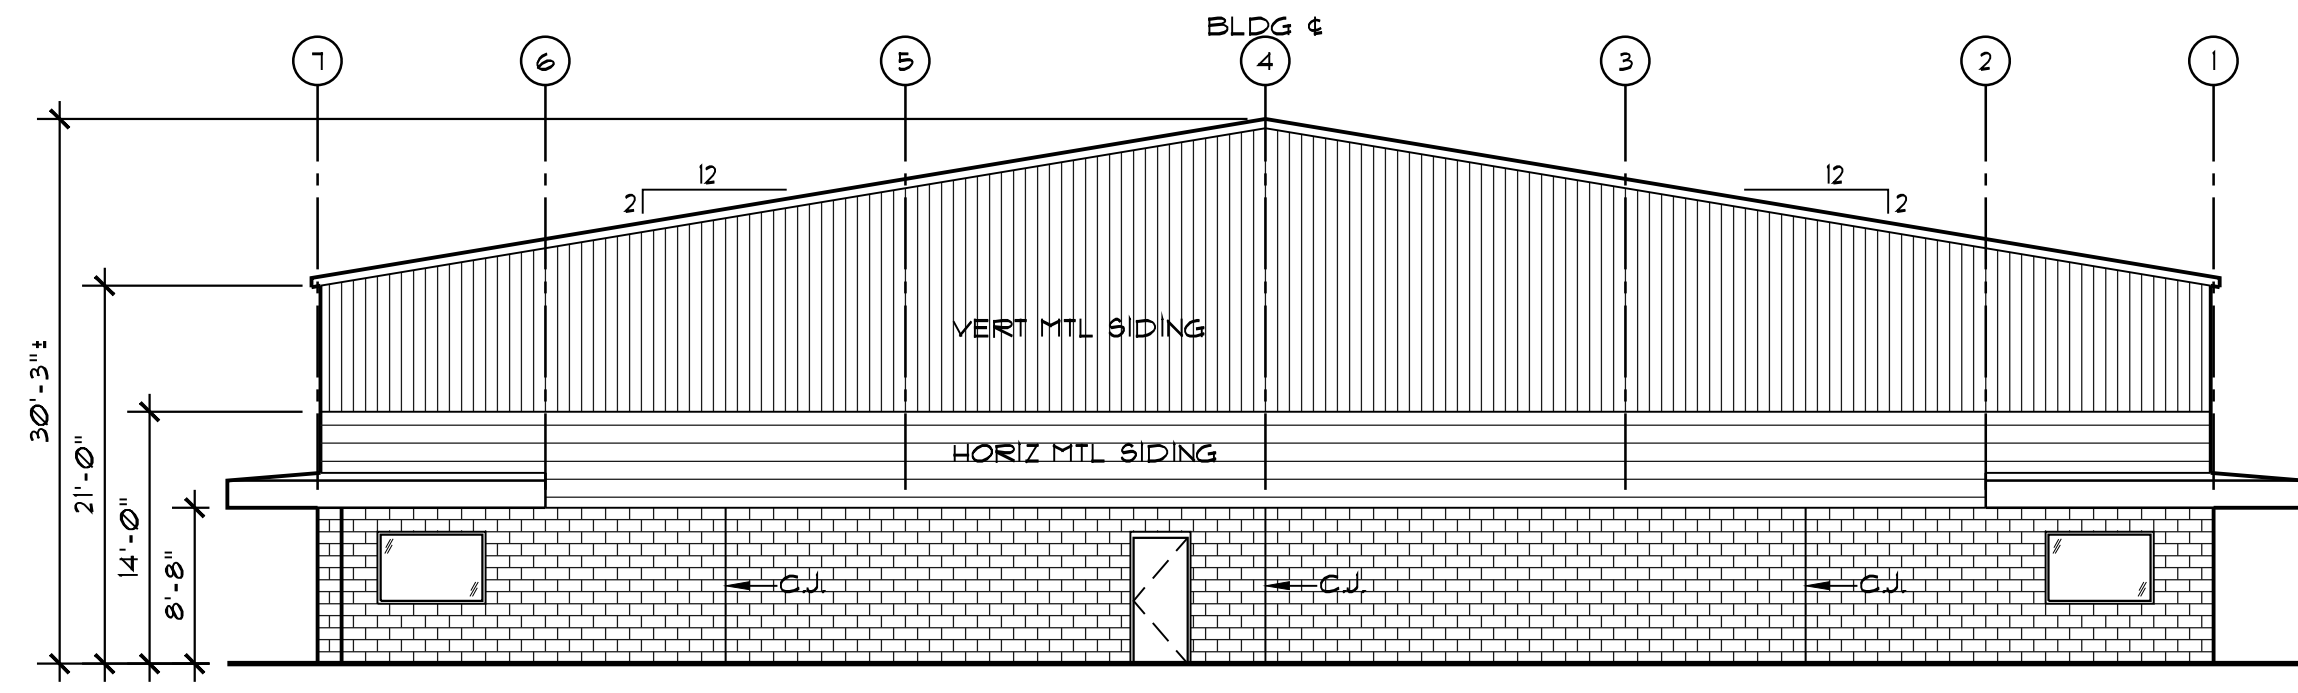

SOUTH ELEVATION
SCALE: 3/32" = 1'-0"

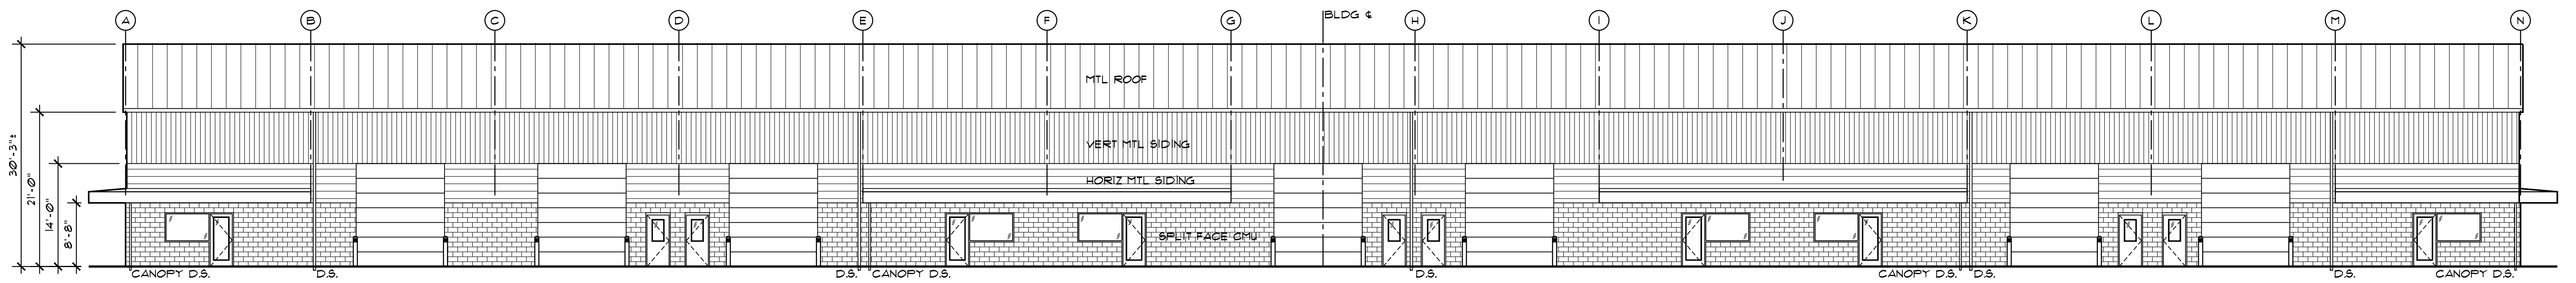

EAST ELEVATION
SCALE: 3/32" = 1'-0" WEST ELEVATION O.H.

CLARK COUNTY, WASHINGTON

THESE PLANS HAVE BEEN REVIEWED FOR COMPLIANCE WITH COUNTY CODE AND STANDARDS AND ARE

APPROVED

THE APPROVAL OF THESE PLANS BY CLARK COUNTY DOES NOT AUTHORIZE ANY NONCOMPLIANCE WITH LOCAL ORDINANCE, CODE OR STATE LAW

ACCESS TO THE APPROVED PLANS SHALL BE PROVIDED ON SITE FOR INSPECTIONS

CMN-2024-00311
6/23/2025



WILSON
ARCHITECTS, PLLC
404 E 15TH ST. #7
VANCOUVER, WA.
98663
(360) 696-4722

11895 REGISTERED ARCHITECT
RYAN C WILSON
STATE OF WASHINGTON

NEW INDUSTRIAL BUILDING
NIELSEN INDUSTRIAL PARK - LOT 15
NO SITUS ADDRESS
VANCOUVER, WA 98662
PIN: 986056126
CONSTRUCTION DOCUMENTS

DATE	SCALE
9-10-2024	AS NOTED
JOB NO.	DRAWN BY
2324	LEW
REVISIONS:	

A2
ELEVATIONS



C:\Users\wilson\OneDrive\Documents\Projects\2024\2324\2324-00311\2324-00311-001.dwg, 9/10/2024 1:28:39 PM