



TN Associates, hereby expressly reserves its common law copyright and other property rights in these plans. These plans and drawings are not to be reproduced, changed or copied in any form or manner whatsoever without first obtaining the express written permission of TN Associates, nor are they to be assigned to any third party without first obtaining written permission and consent.

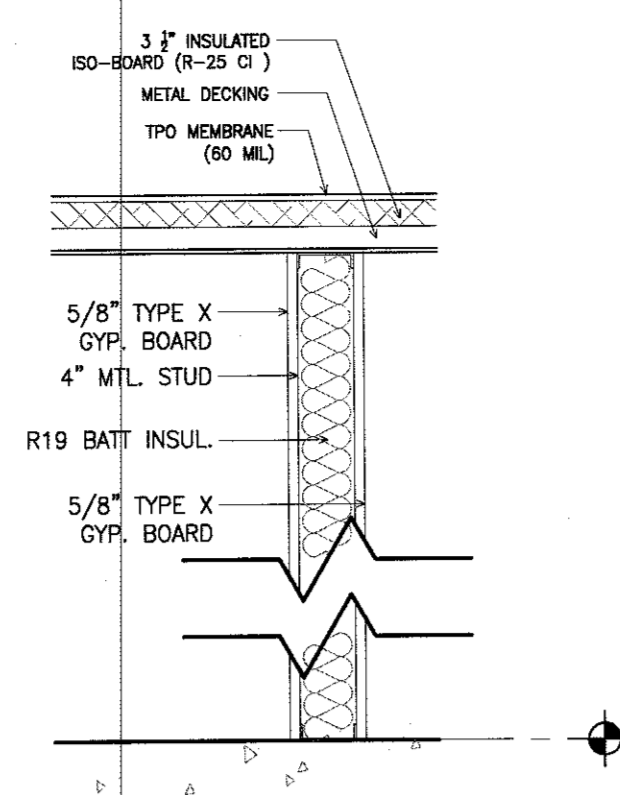


16 1 HR RATED WALL SECTION
 Scale: 1" = 1'-0"

NOTES:
 PER SECTION 1008.1.5, AT ALL DOORS, THERE SHALL BE A FLOOR OR LANDING ON EACH SIDE OF THE DOOR WITH THE SAME E. ELEVATION ON BOTH SIDES AND THRESHOLDS NOT TO EXCEED 1/2" IN HEIGHT. LANDINGS SHALL COMPLY WITH SEC 1008.1.6 AND SHALL BE LEVEL EXCEPT THAT EXTERIOR LANDINGS MAY HAVE A SLOPE NOT TO EXCEED 1/4" UNIT VERTICAL IN 12 UNITS HORIZONTAL (2% SLOPE). RE: 03&04/A6.01 FOR THRESHOLD DETAILS

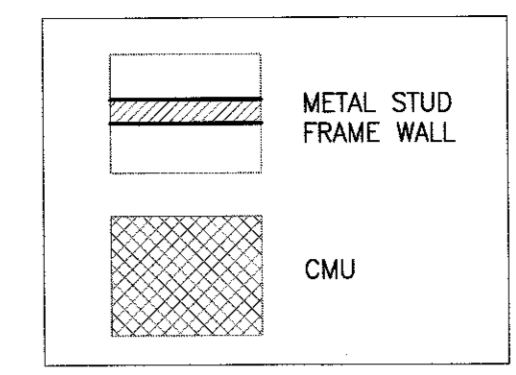

04 LEGEND
 Scale: x/x = 1'-0"

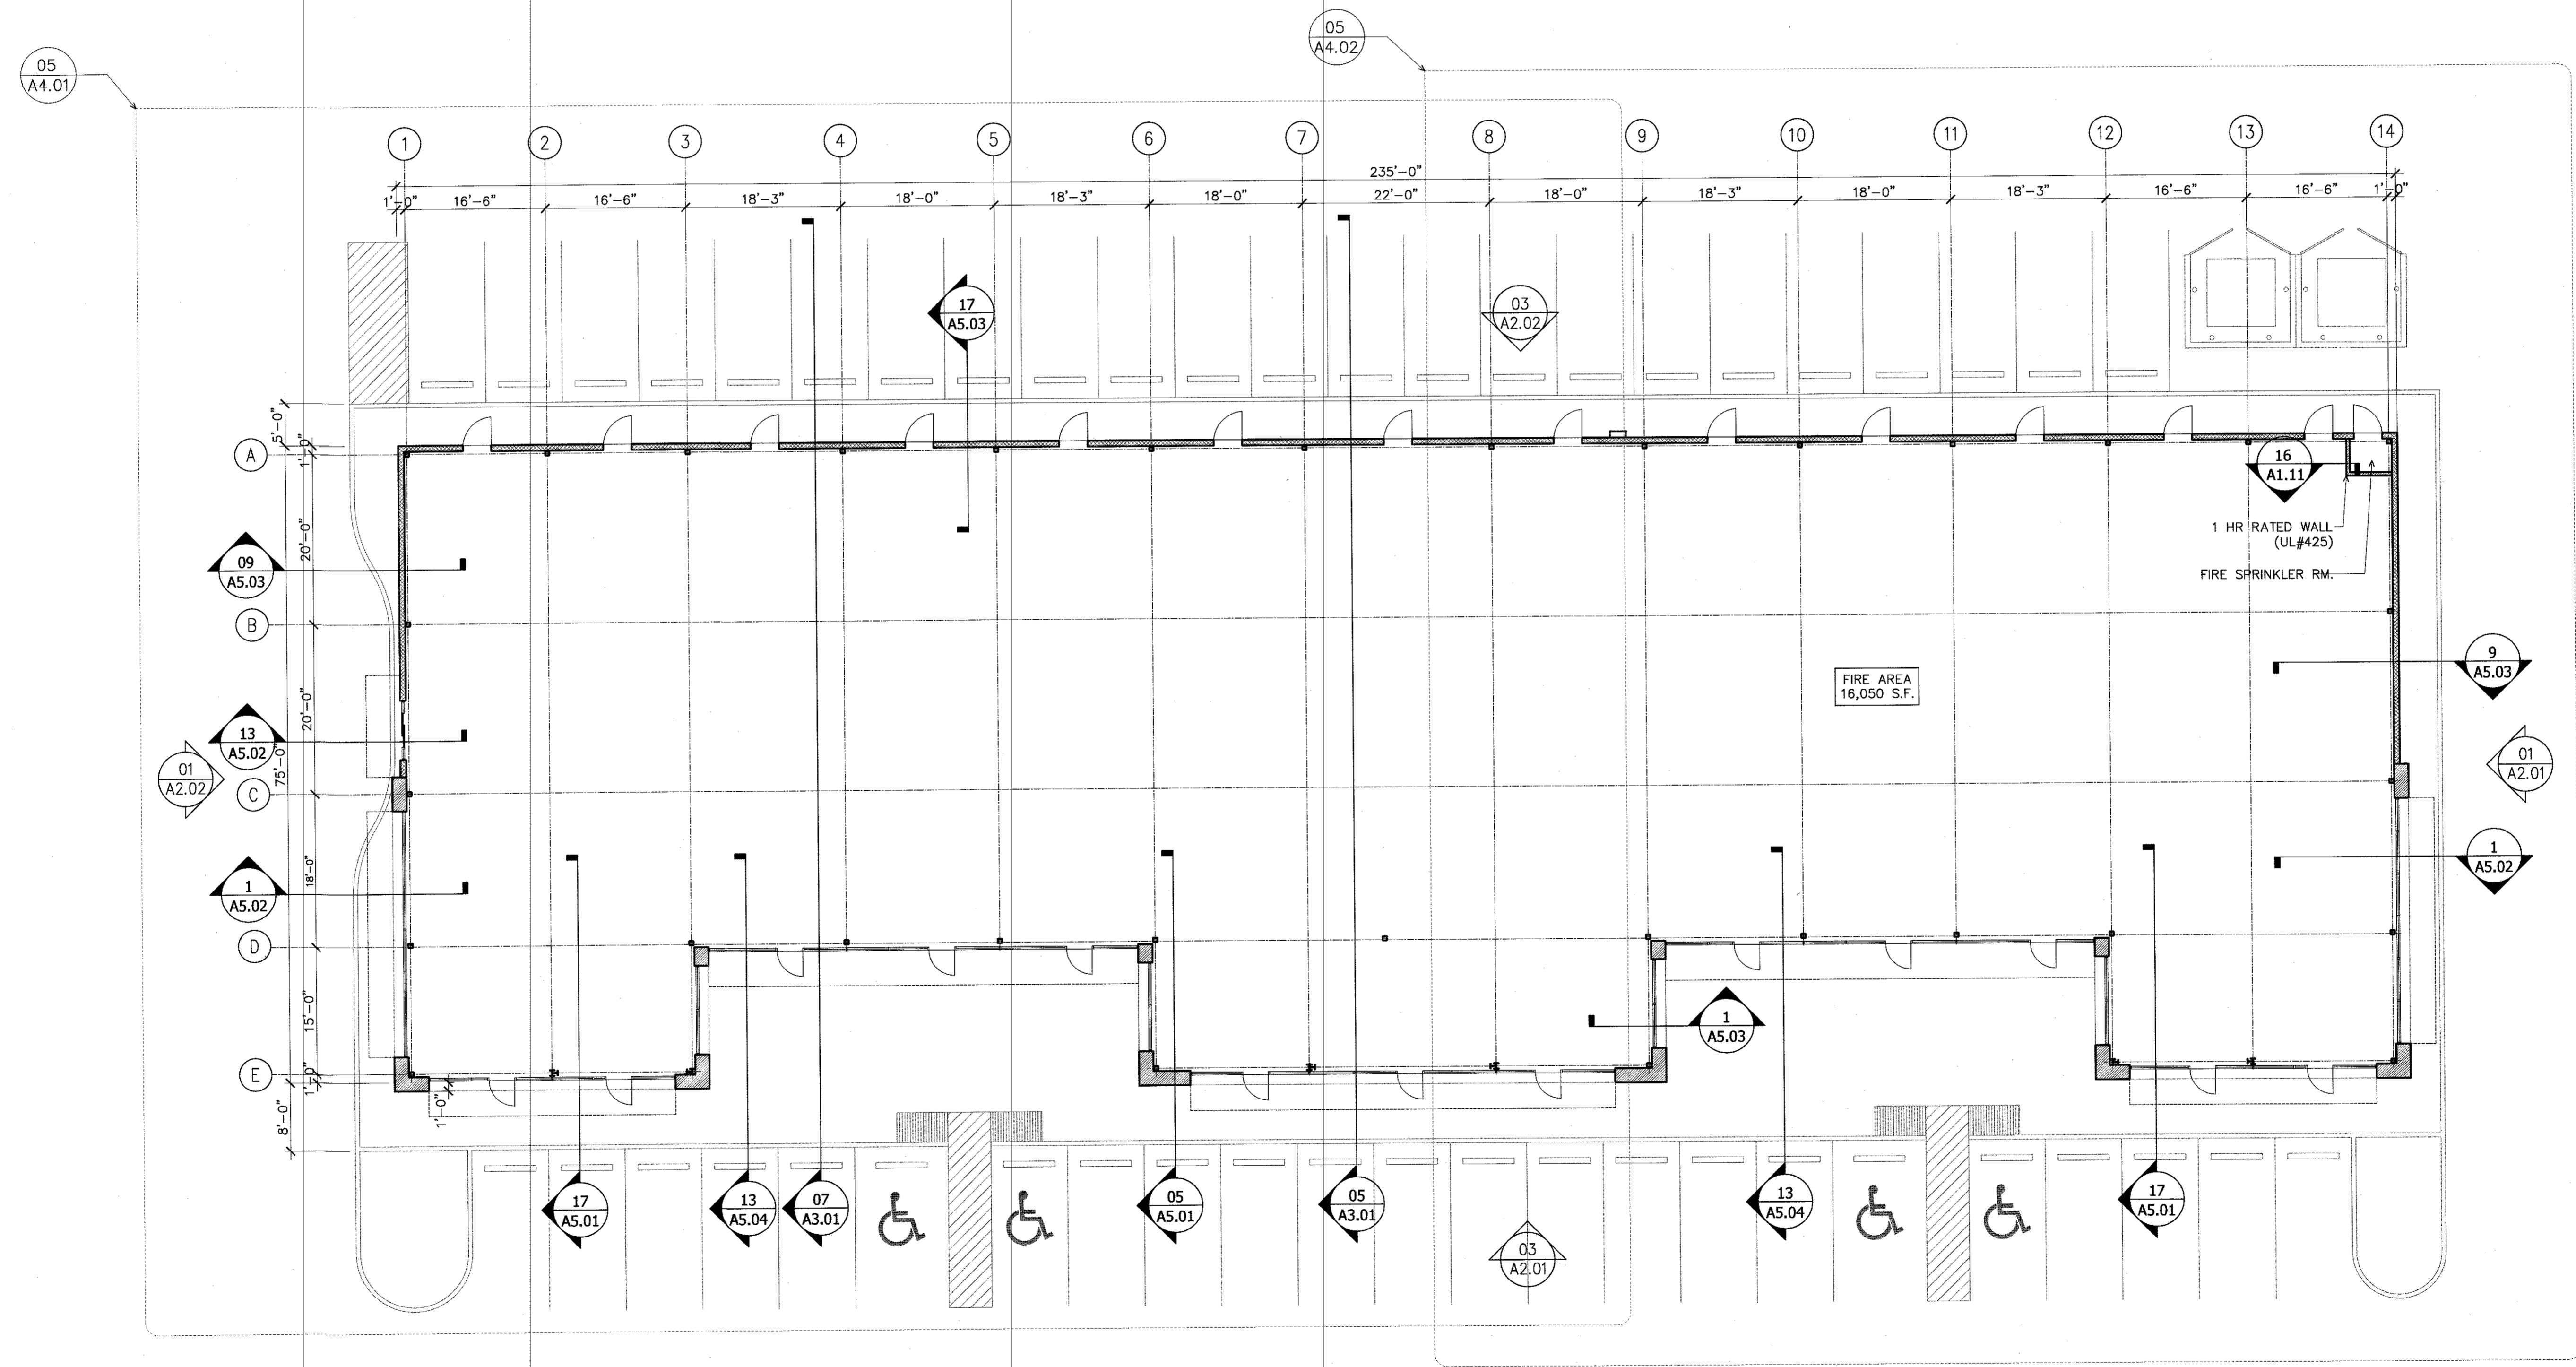


01 FLOOR PLAN
 Scale: 3/32" = 1'-0"



2825 Wilcrest Drive, #616
 Houston, TX, 77042
 Ph: 713-541-3195
 E-mail: info@tnassociatesinc.com

ISSUE NO.	DATE	DESCRIPTION
1	02/03/2020	PERMIT SUB.
2	07/20/2020	PERMIT SUB.

© Copyright
 TN ASSOCIATES, INC. 2013

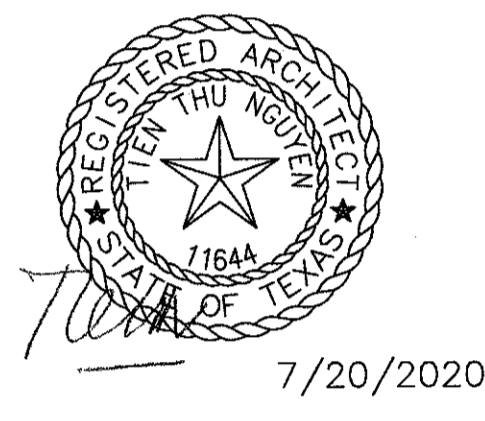

PROJECT NAME:

**SOUTHERN COLONY PLAZA
 RETAIL BUILDING**
 8421 FM 521 RD
 ROSHARON, TX 77583

DATE:	08/22/2019
PROJECT NUMBER:	19-021N
SCALE:	AS SHOWN
DRAWN BY:	TN
DRAWING NUMBER	

A1.11