


Revised:  
 Designed by: **JTA**  
 Drawn by: **JTA**  
 Checked by: **JAG**

THIS PLAN IS COMPILED FROM AVAILABLE EXISTING INFORMATION AND IS FOR CONCEPTUAL PLANNING ONLY. FURTHER RESEARCH MAY BE REQUIRED TO VERIFY DIMENSIONS, ZONING REQUIREMENTS, WETLAND LIMITS, FIRE CODES, STATE AND LOCAL PERMITTING, PHYSICAL RESTRAINTS ON SITE, AND TRAFFIC CIRCULATION.

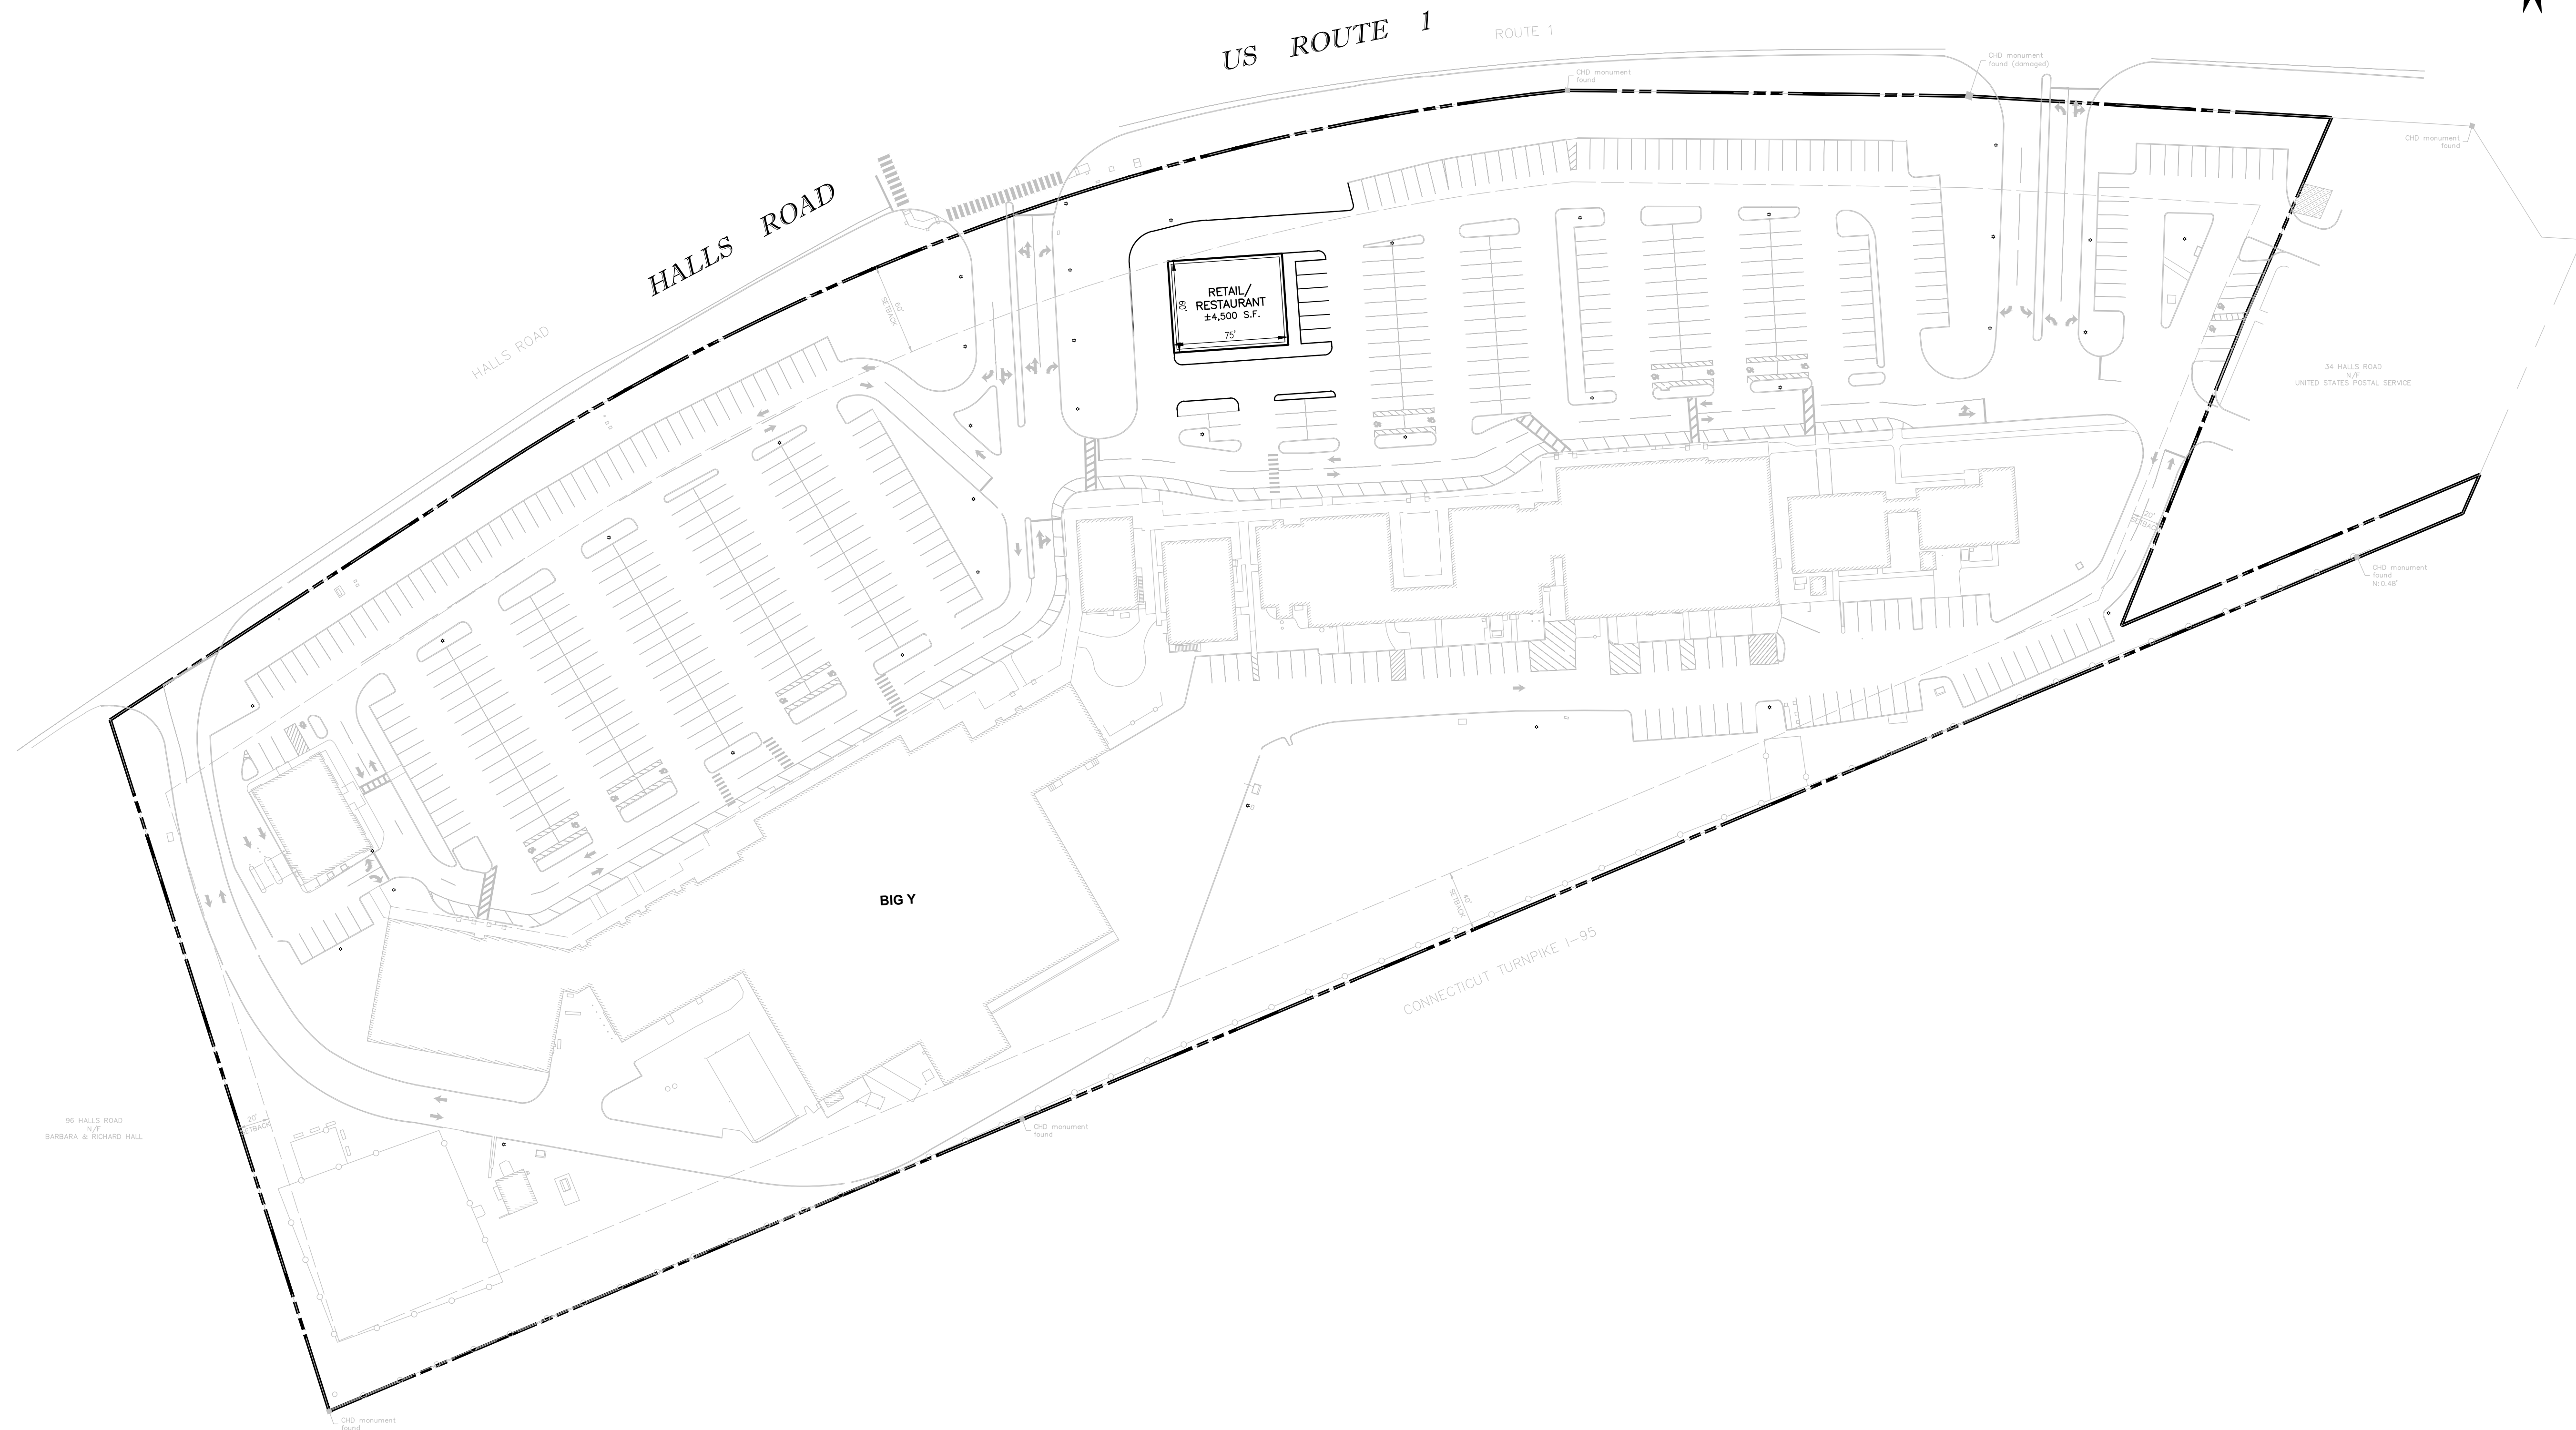


Prepared by:  
  
 Grossman Development Group, LLC  
 405 COCHITUATE ROAD, SUITE 302  
 FRAMINGHAM, MA 01701  
 PHONE: (508) 449-0606

Project Name:  
**OLD LYME MARKETPLACE**  
 90 HALLS ROAD  
 OLD LYME, CT  
 Drawing Name:  
**CONCEPTUAL SITE PLAN**

Scale: 1"=60'  
 Date: 03/11/2026

Drawing No.:  
**SP-2**

**PLAN FOR MERCHANDISING ILLUSTRATION ONLY**

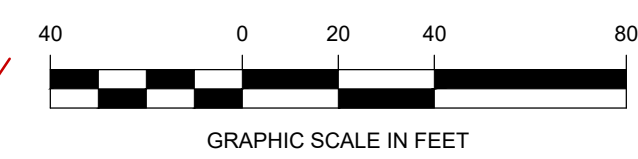

Drawing name: C:\Users\james\Documents\Grossman Development - Group\GDG - Files\Projects\Old Lyme\A&E\GDG CAD\SP-2.dwg  
 Mar 11, 2026 - 15:55pm