



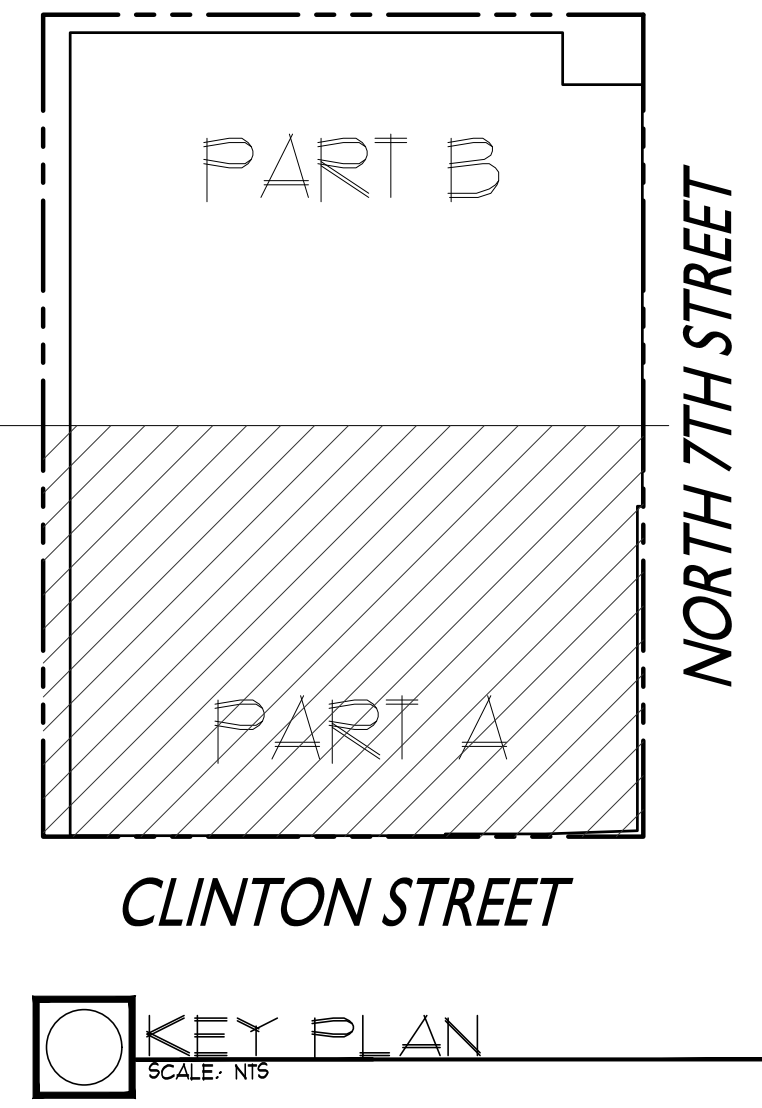

PART B- A-100.2  
MATCH LINE

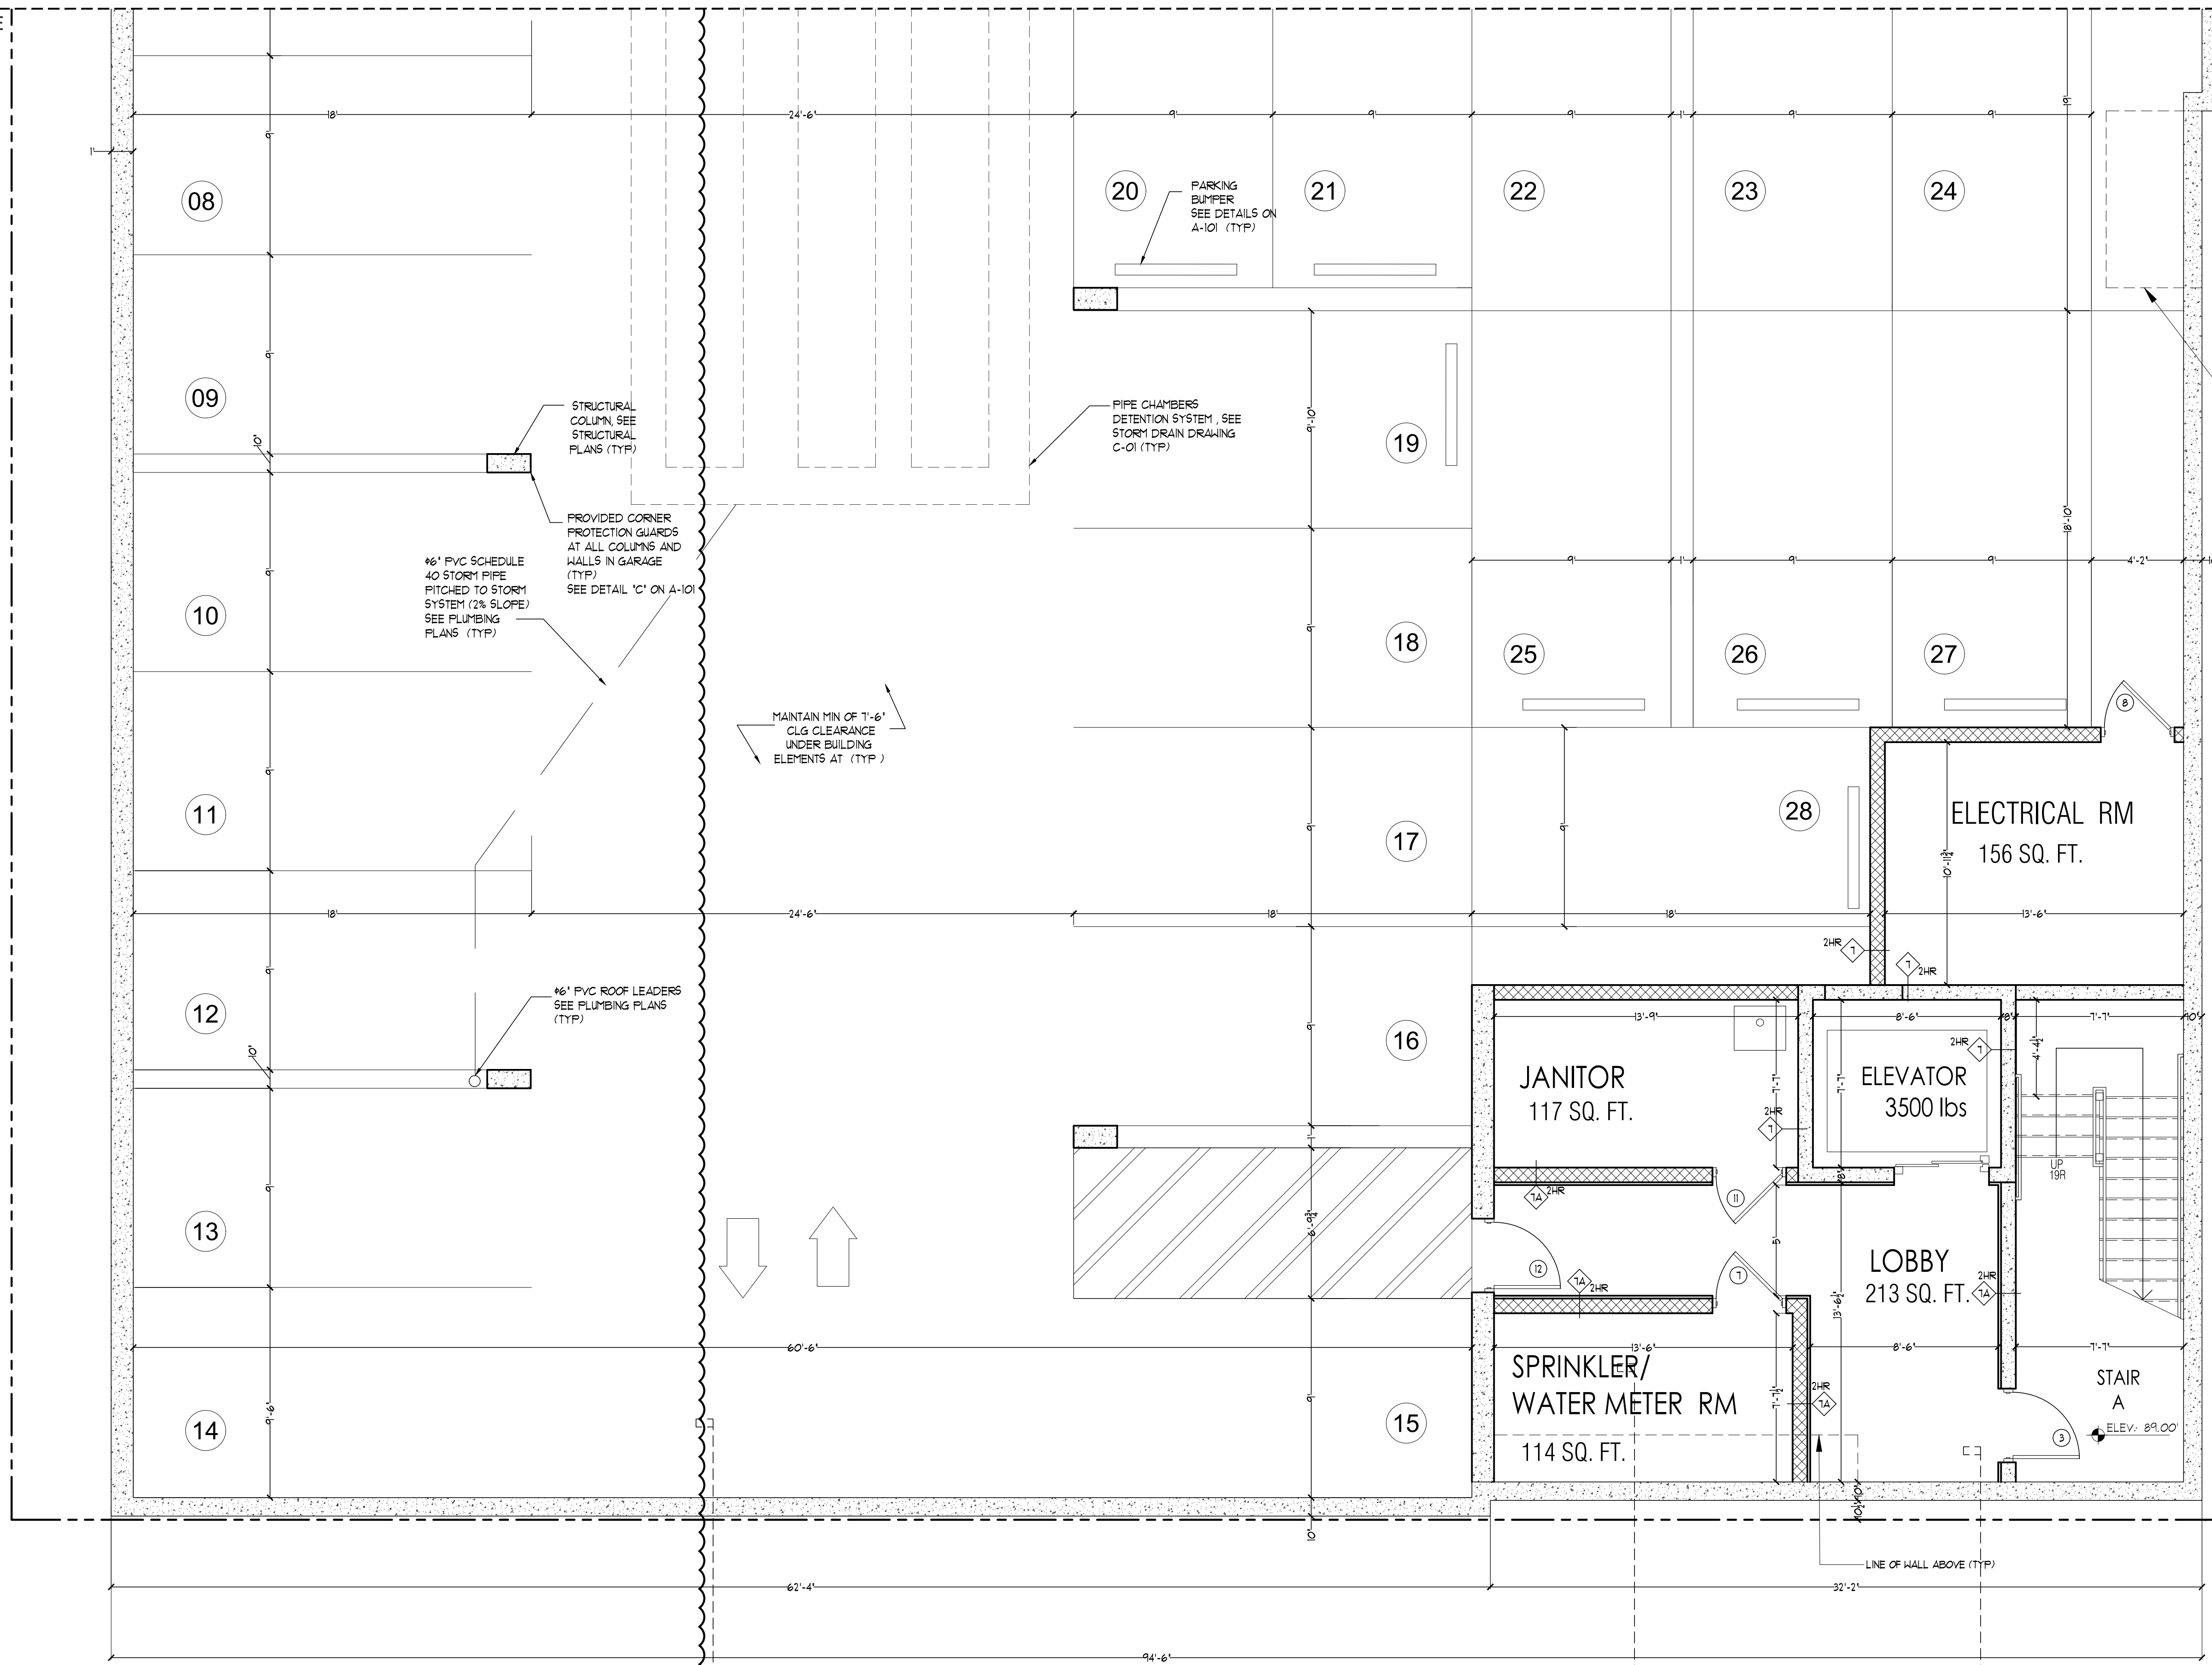

**NOTES:**  
 1. ALL EQUIPMENT CABINETS AND PANELS PENETRATING RATED WALLS MUST BE OF RATED TYPE. GC TO SUBMIT SHOP DRAWINGS AND SUBMITTALS RELATED FOR ARCHITECT'S APPROVAL.  
 2. ALL EXTERIOR DIMENSIONS ARE COMPUTED AT FACES OF CMU STRUCTURAL COLUMNS AND EXTERIOR WALL SHEATHING (NOT INCLUDING EXTERIOR FINISHES).  
 3. THESE DRAWINGS ARE IN THE CONSTRUCTION DRAWINGS PHASE. ADDITIONAL PIPES, CHASES AND STRUCTURAL ELEMENTS MAY BE ADDED DURING COORDINATION.

WALL LEGEND	
SYMBOL	DESCRIPTION
	CONC. WALL
	CMU WALL
	FRAME WALL
	BRICK VENEER
	FIRE RATED DEMISING WALL

**AK ARCHITECTURE**  
 ARCHITECT:  
 AK ARCHITECTURE  
 151 WEST PASSAIC STREET  
 ROCHELLE PARK NJ 07662  
 TEL: 201-906-6359  
 AK@AKARCH-LLC.COM

OWNER / APPLICANT  
 2071 HARING STREET, INC.  
 991 MAIN STREET (SUITE 3A)  
 PATERSON, NJ 07503  
 TEL: 917-714-6699  
 JIMMYAEF@GMAIL.COM

1 PARTIAL CELLAR FLOOR PLAN PART 1 (A)  
 SCALE: 1/4" = 1'-0"  
 NORTH

PROJECT ADDRESS:  
 108-114 NORTH 11TH STREET  
 Block: 414, Lot: 1 & 2  
 CITY OF PATERSON, PASSAIC COUNTY, NJ

DRAWING NAME:  
 ARCHITECTURAL CELLAR FLOOR PLAN (PART A)


BLDG DEPT REF. # SCALE:  
 AS NOTED

SIGNATURE & SEAL  
 ANSAR A. ALKHAIB  
 ARCHITECT  
 N.J. LIC. NO. 19040

DATE:  
 01/05/2026


DRAWING #  
 A-100.1

PROJECT # : 2025.12.02

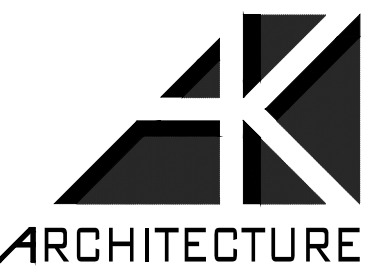


ARCHITECT:  
AK ARCHITECTURE  
151 WEST PASSAIC STREET  
ROCHELLE PARK NJ  
07662  
TEL: 201-906-6359  
AK@AKARCH-LLC.COM

OWNER / APPLICANT  
2071 HARING STREET, INC.  
991 MAIN STREET (SUITE 3A)  
PATERSON, NJ 07503  
TEL: 917-714-6699  
JIMMYAEF@GMAIL.COM

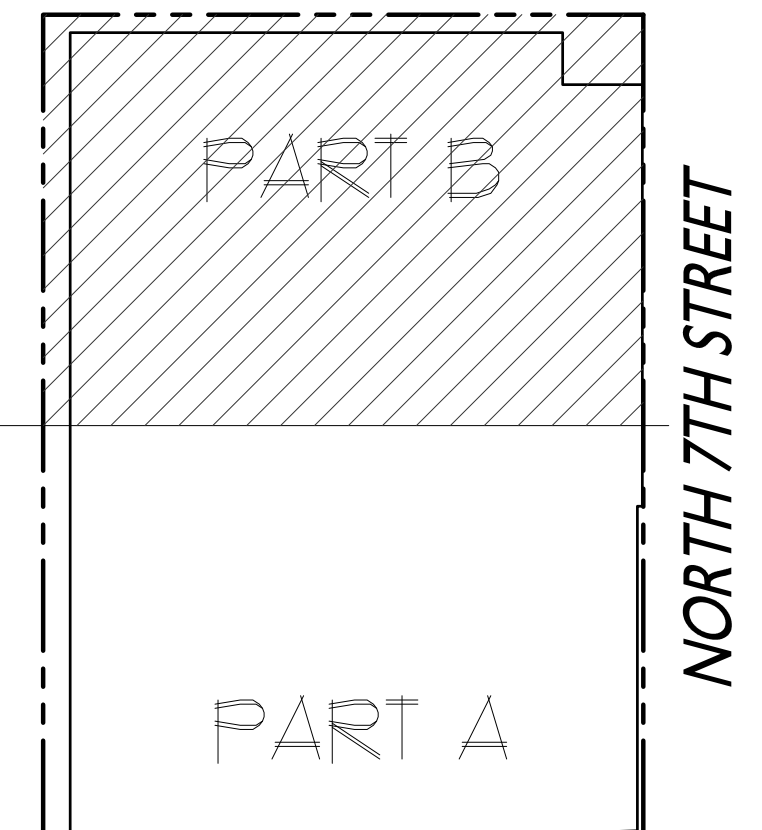

CLINTON STREET  
NORTH 7TH STREET  
**KEY PLAN**  
SCALE: NTS

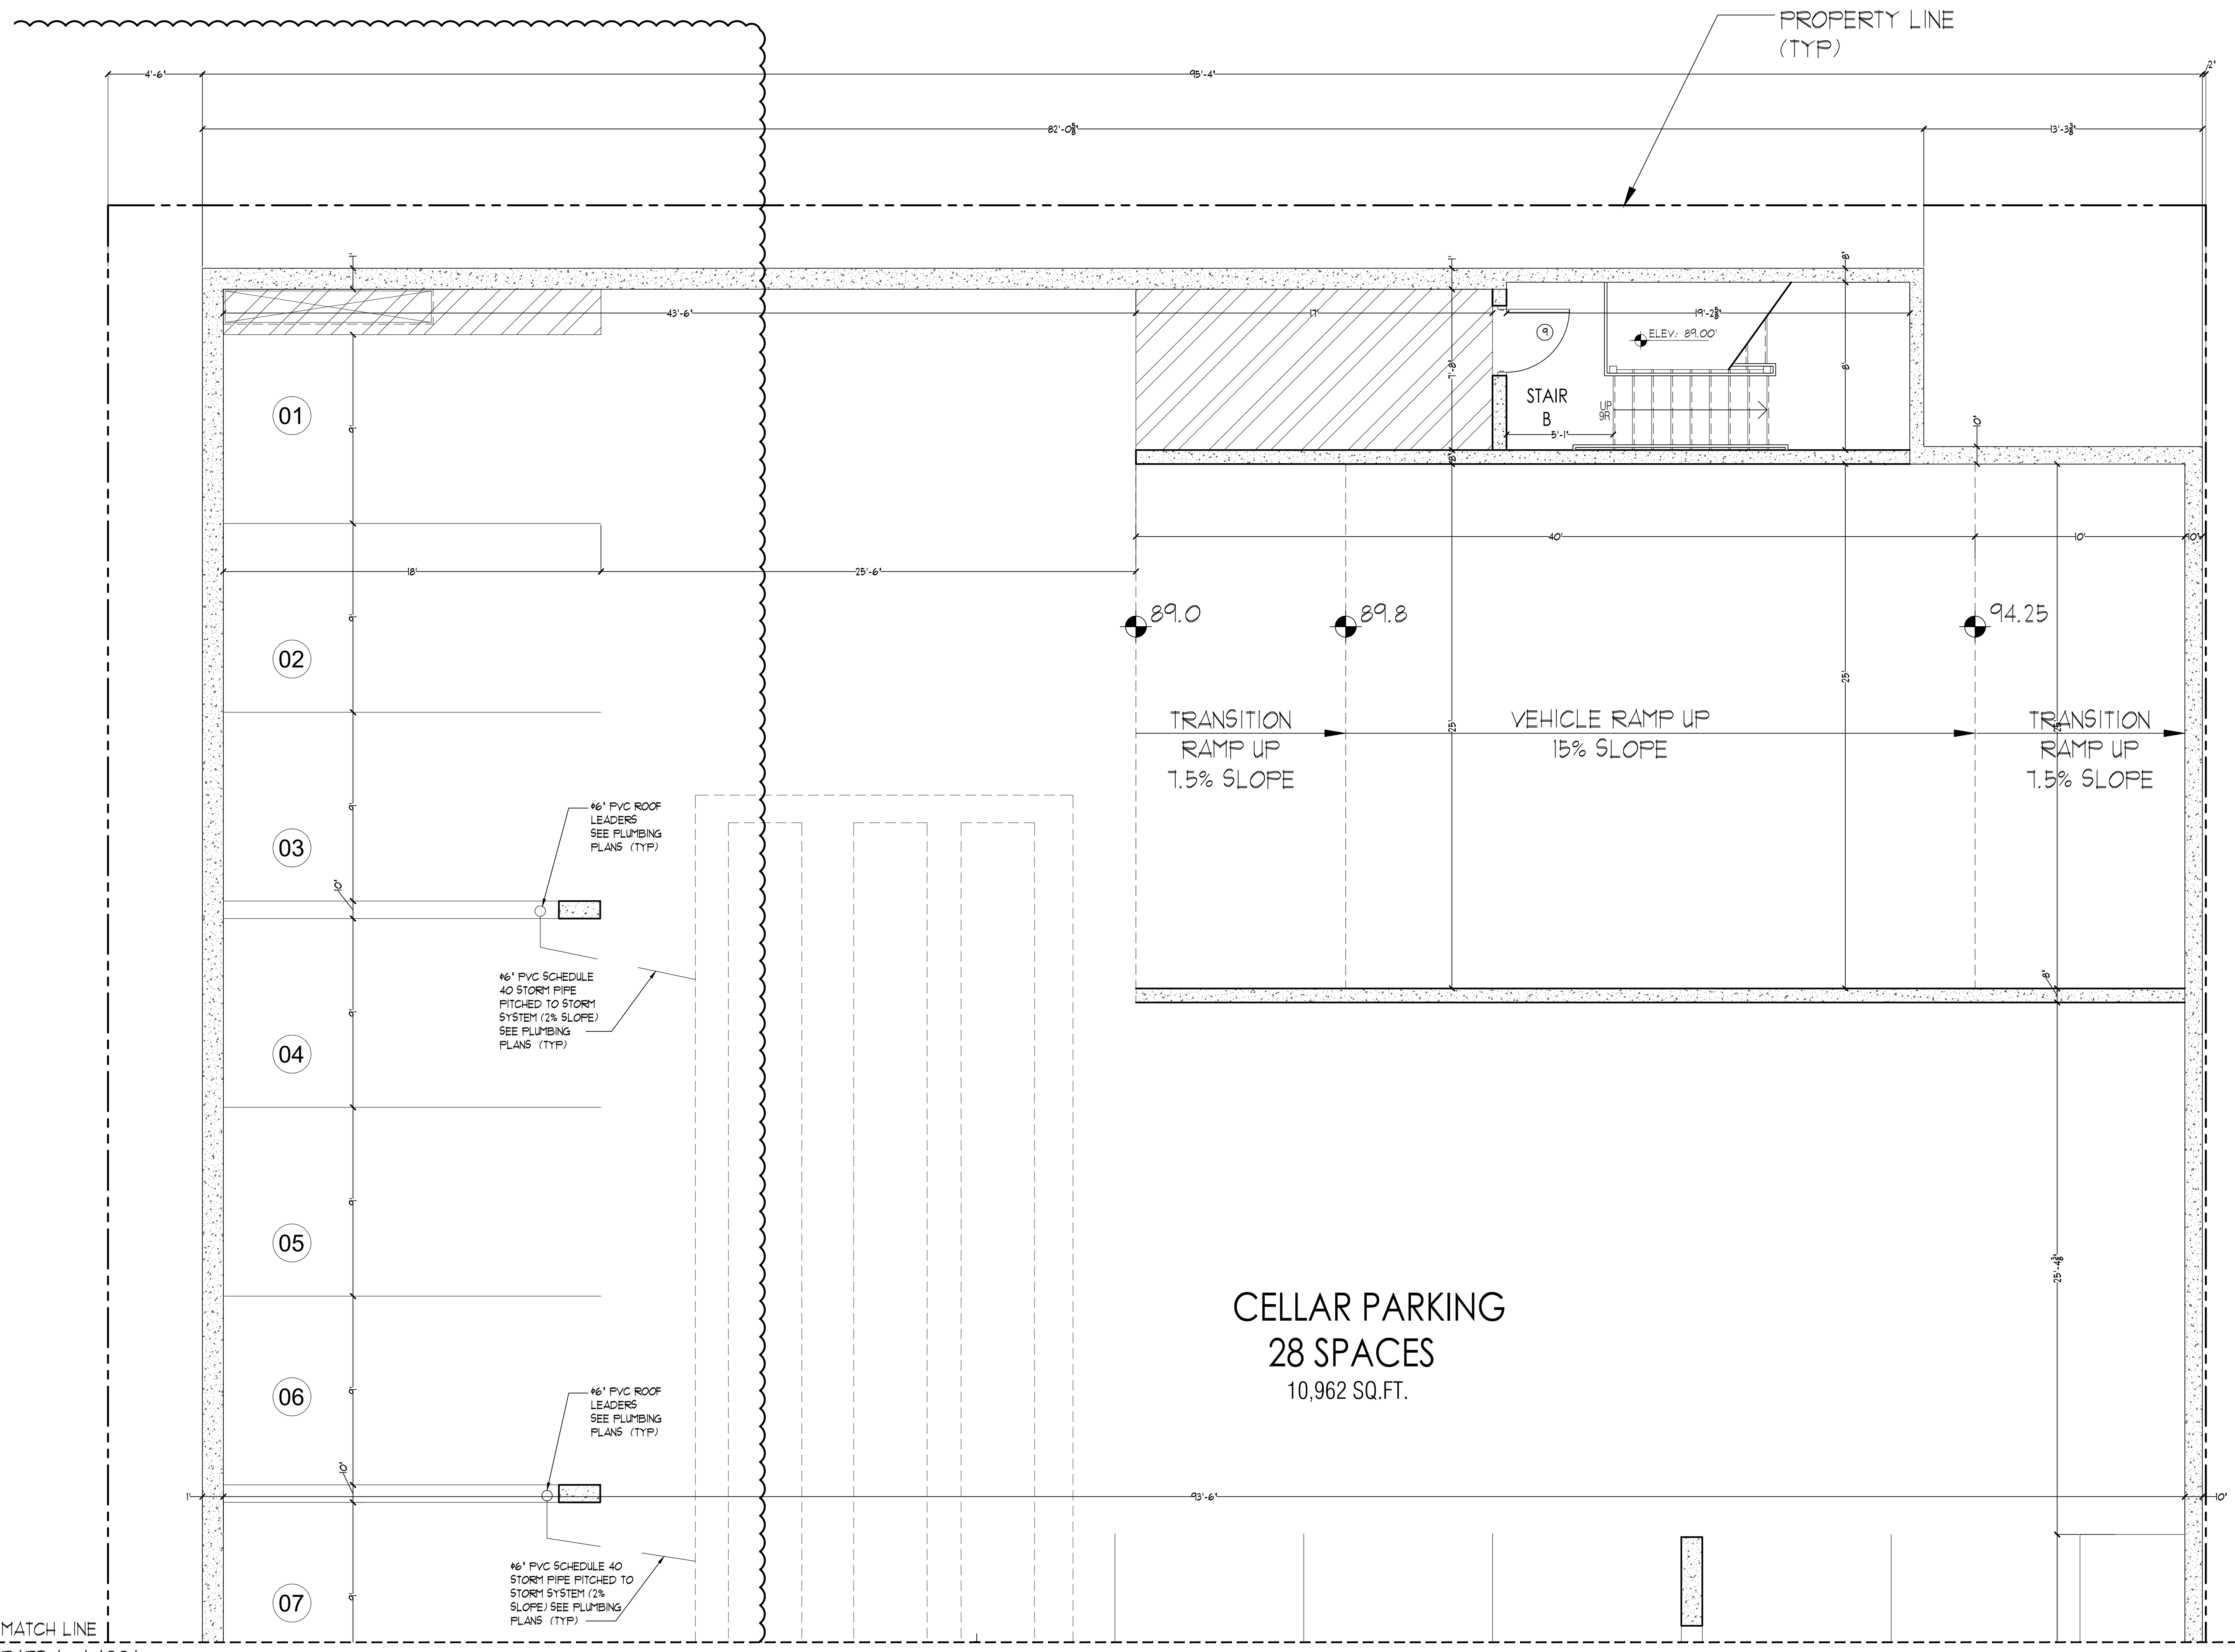

**NOTES:**  
1. ALL EQUIPMENT CABINETS AND PANELS PENETRATING RATED WALLS MUST BE OF RATED TYPE. GC TO SUBMIT SHOP DRAWINGS AND SUBMITTALS RELATED FOR ARCHITECT'S APPROVAL.  
2. ALL EXTERIOR DIMENSIONS ARE COMPUTED AT FACES OF CMU STRUCTURAL COLUMNS AND EXTERIOR WALL SHEATHING (NOT INCLUDING EXTERIOR FINISHES).  
3. THESE DRAWINGS ARE IN THE CONSTRUCTION DRAWINGS PHASE. ADDITIONAL PIPES, CHASES AND STRUCTURAL ELEMENTS MAY BE ADDED DURING COORDINATION.

WALL LEGEND	
SYMBOL	DESCRIPTION
	CONC. WALL
	CMU WALL
	FRAME WALL
	BRICK VENEER
	FIRE RATED DEMISING WALL

PROJECT ADDRESS:  
108-114 NORTH 1TH STREET  
Block: 414, Lot: 1 & 2  
CITY OF PATERSON, PASSAIC COUNTY, NJ


DRAWING NAME:  
ARCHITECTURAL CELLAR FLOOR PLAN (PART B)

BLDG DEPT REF. #	SCALE: AS NOTED
SIGNATURE & SEAL ANSAR A. ALKHAIB ARCHITECT NJ LIC. NO. 9040	DATE: 01/05/2026 DRAWING # A-100.2


PROJECT # : 2025.12.02

MATCH LINE  
PART A - A-100.1


**1** PARTIAL CELLAR FLOOR PLAN - PART 2 (B)  
SCALE: 1/4" = 1'-0"  
NORTH

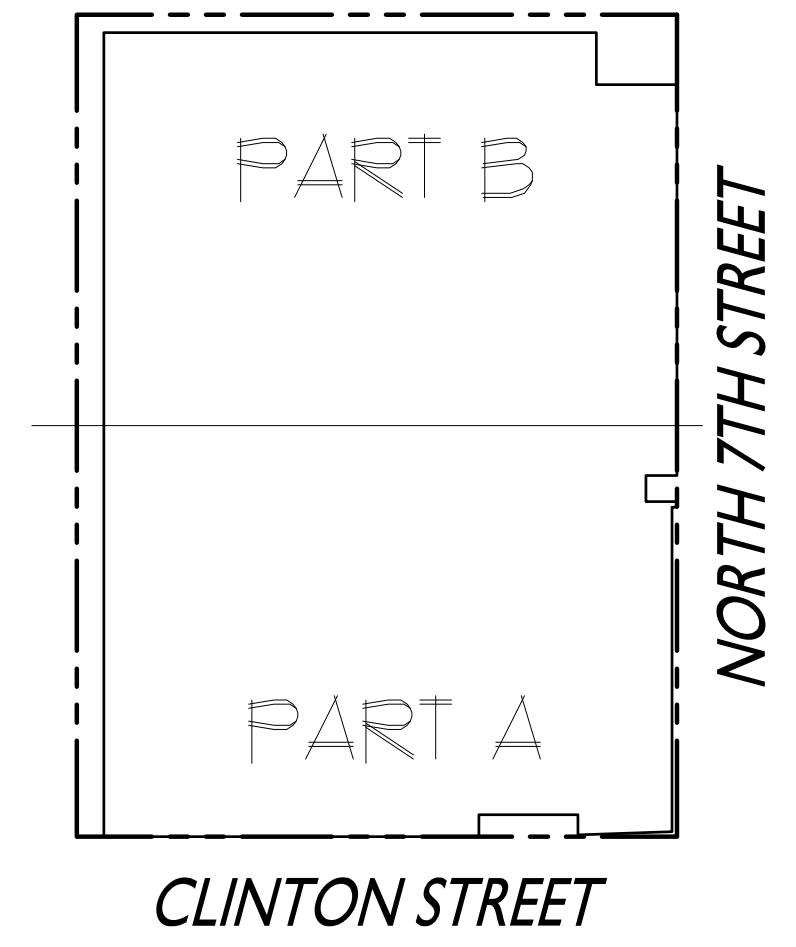


**KEY PLAN**  
SCALE: NTS

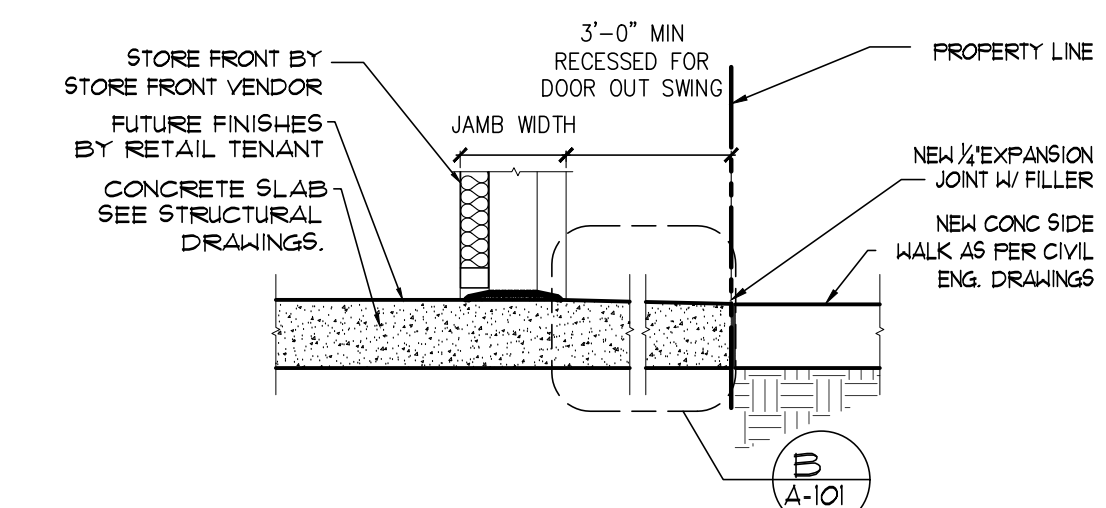


**DETAIL AT STORE FRONT ENTRANCE**  
SCALE: 1/4"=1'-0"

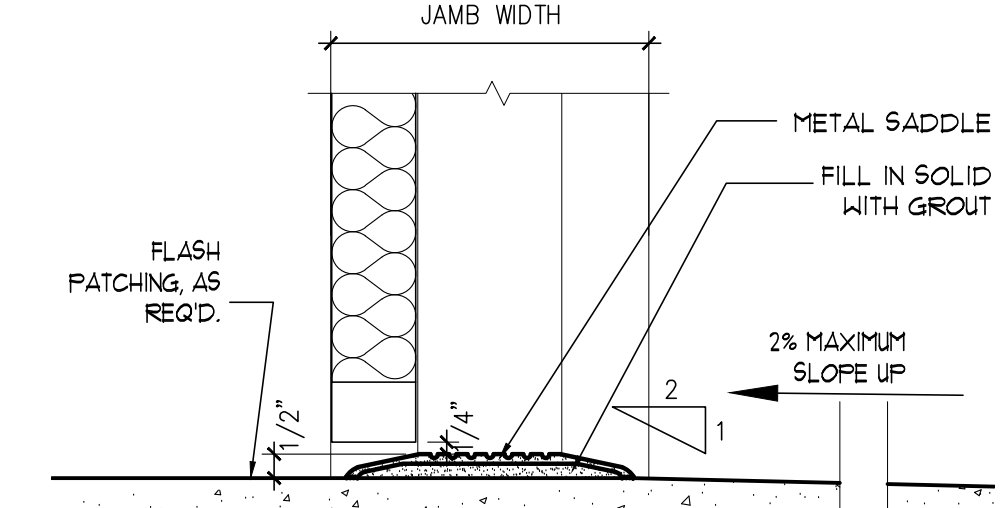


**SADDLE DETAIL AT STORE FRONT**  
SCALE: 3/4"=1'-0"

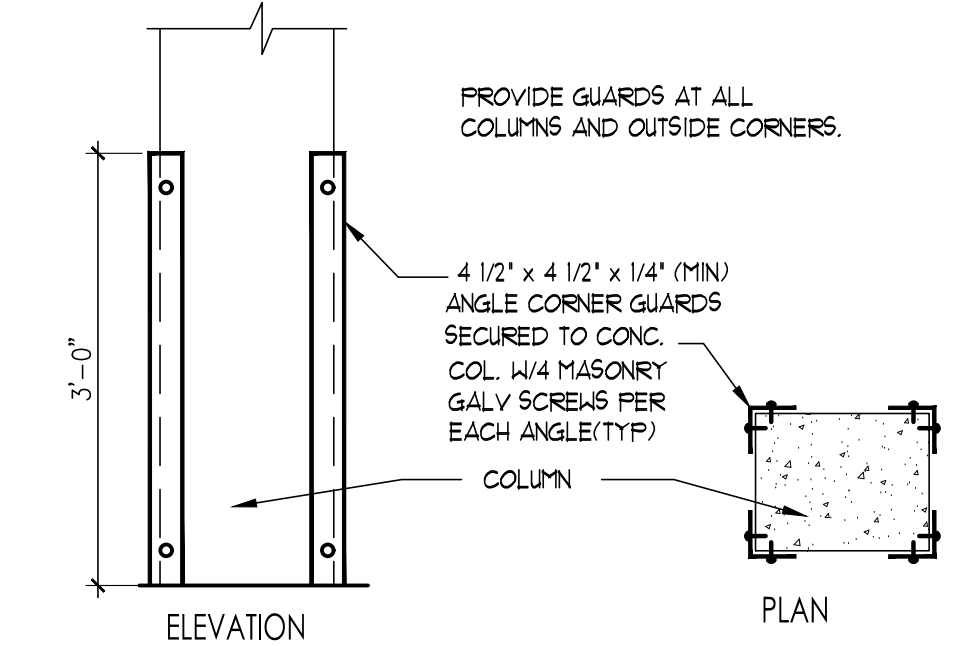


**COLUMN/WALL CORNER PROTECTION GUARD**  
SCALE: NTS

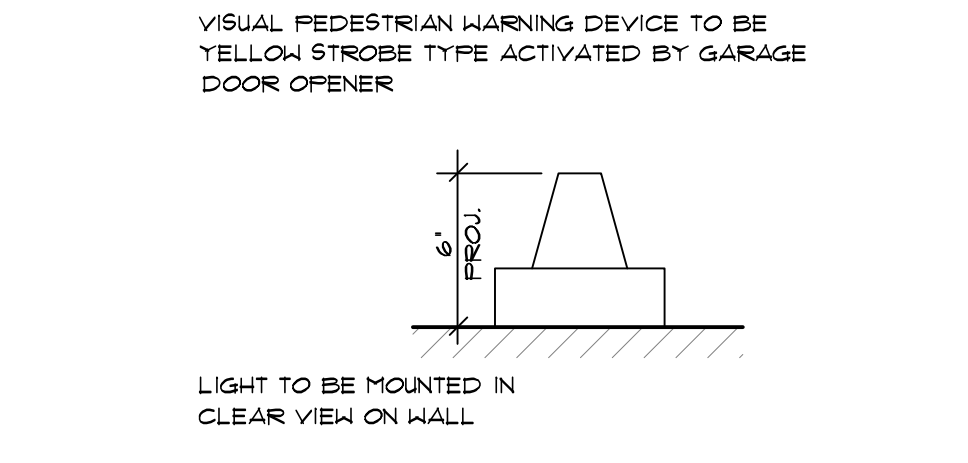

**PEDESTRIAN WARNING DEVICE**  
SCALE: NTS

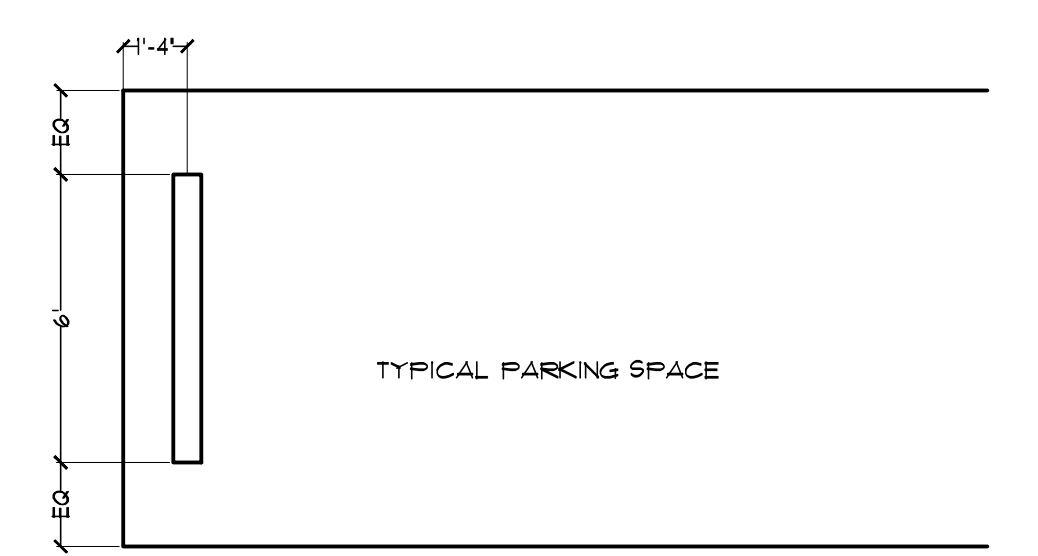

**CAR BUMPER DETAIL**  
SCALE: NTS

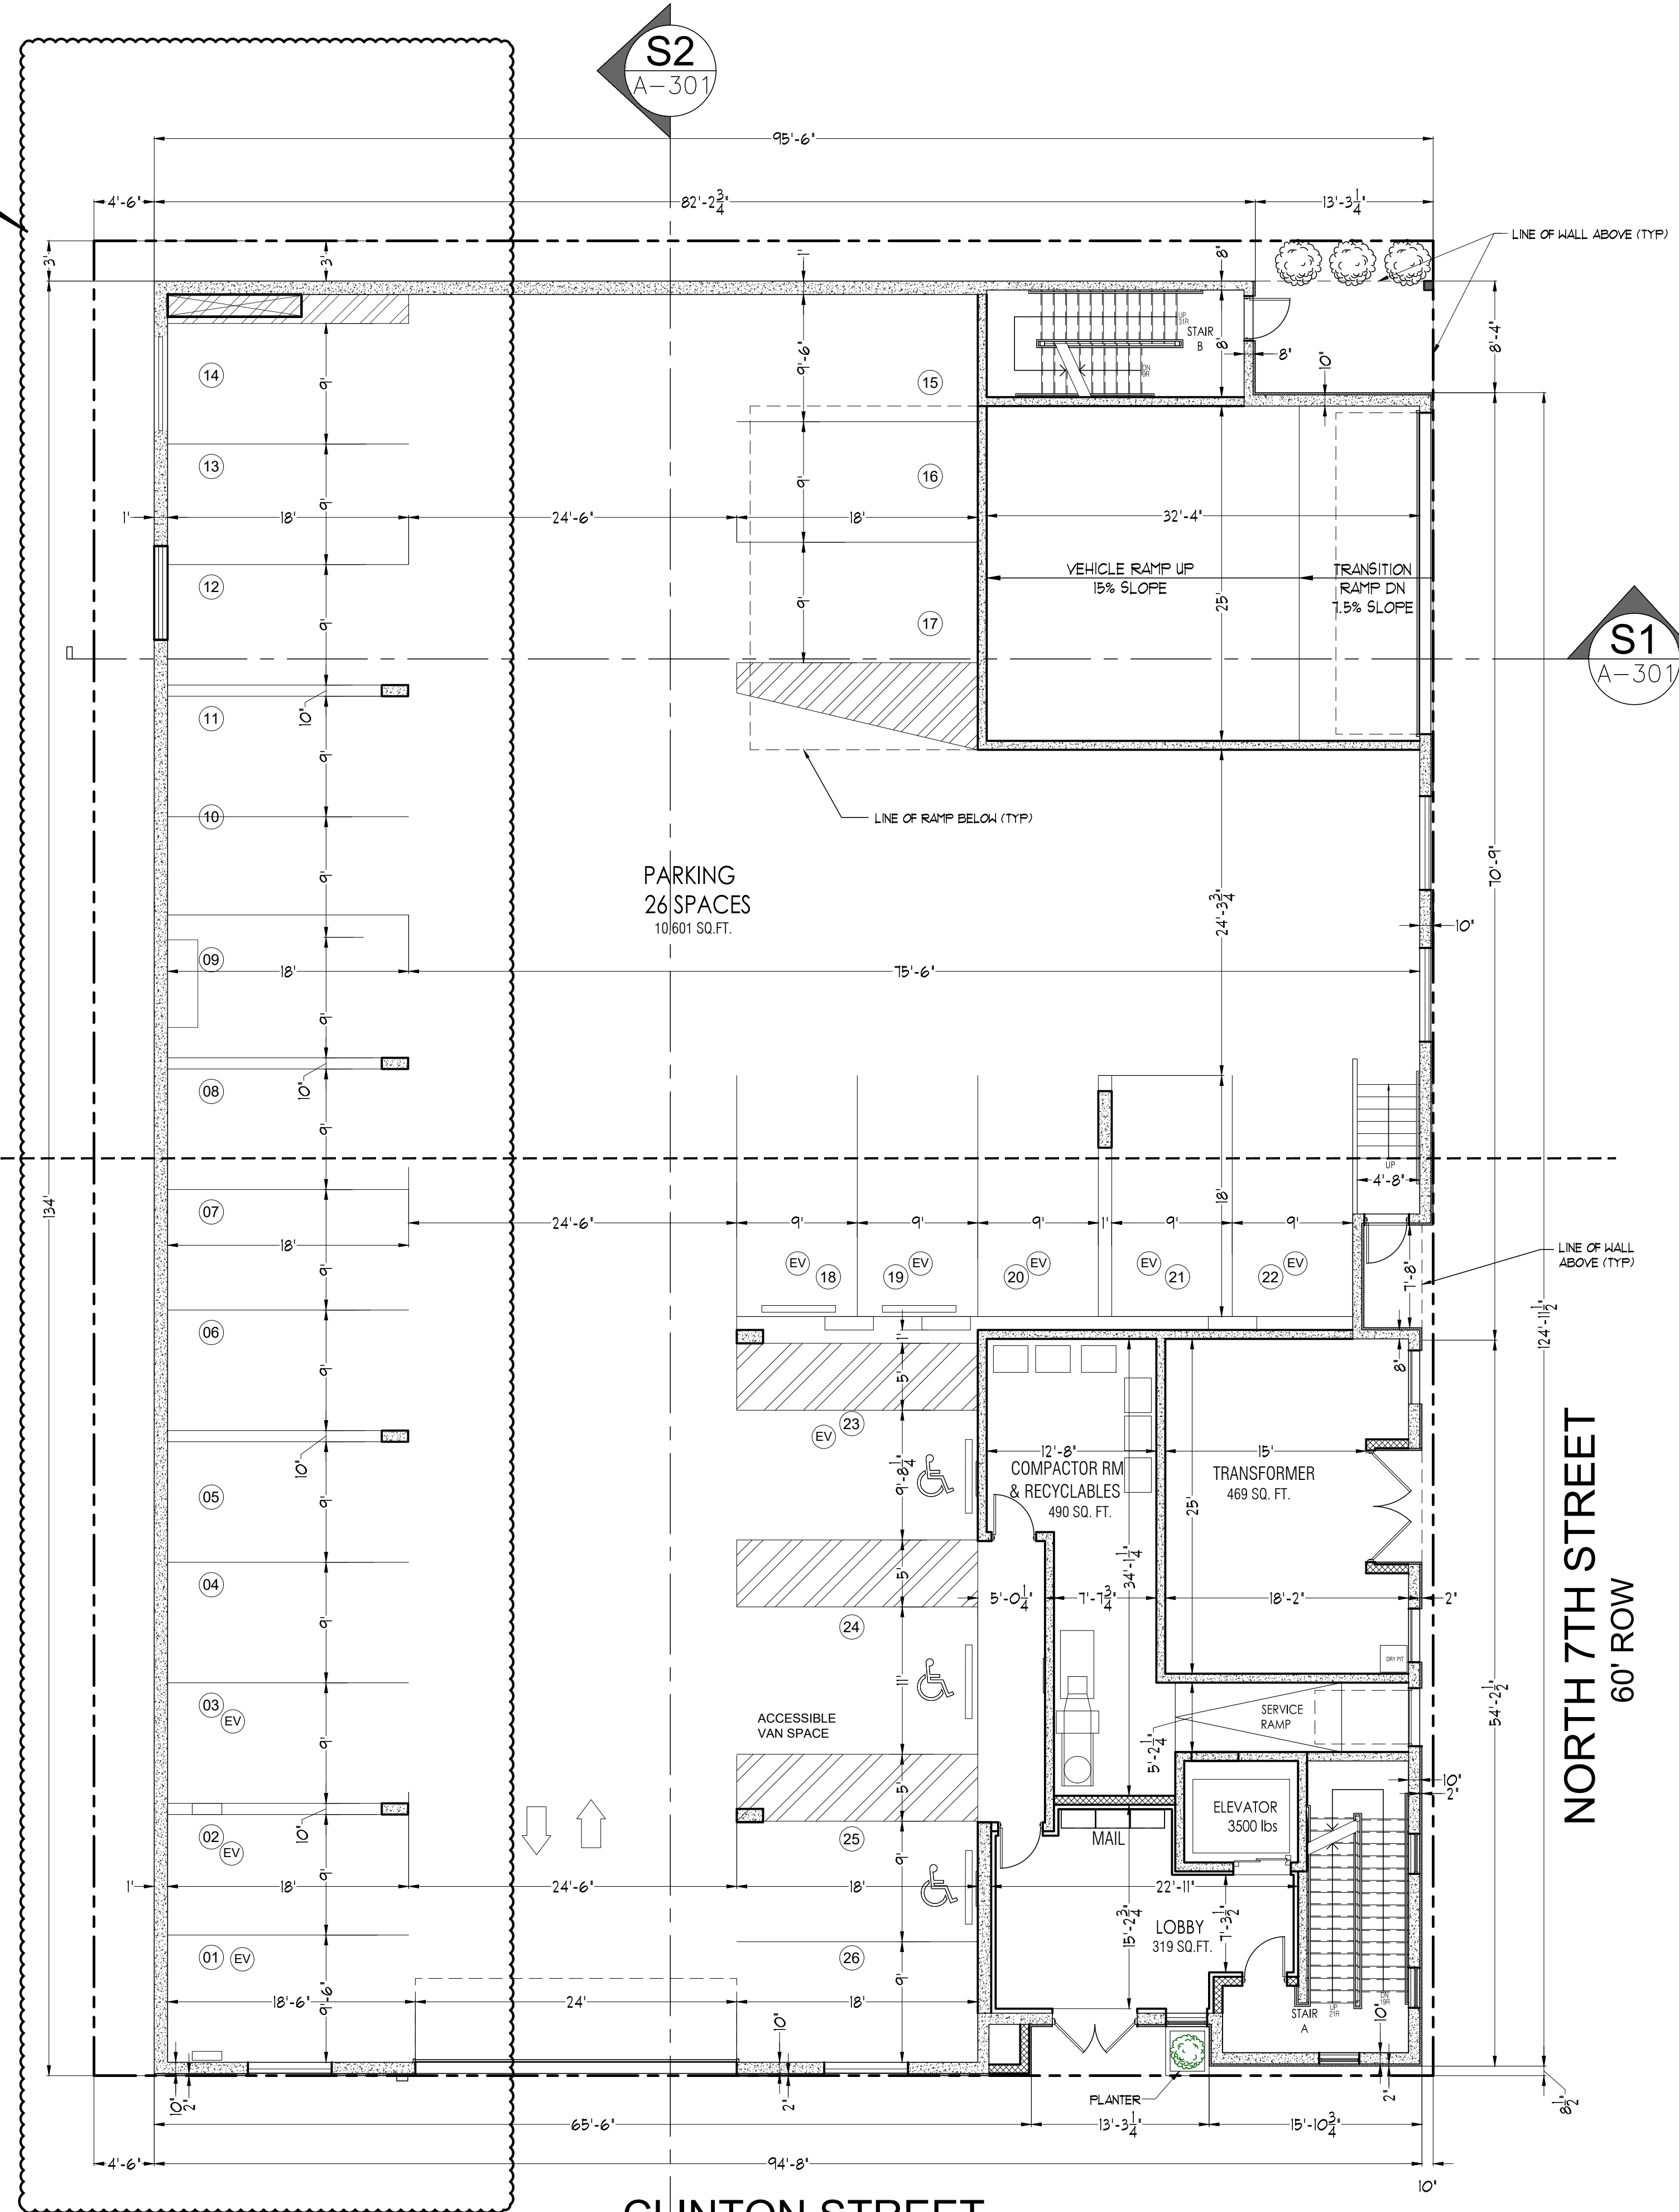

PART B- A-101.2  
PART A- A-101.1

NORTH 7TH STREET  
60' ROW

CLINTON STREET

TOTAL GROUND FLOOR GROSS AREA= 12,540 SF

- NOTES:**
- ALL EQUIPMENT CABINETS AND PANELS PENETRATING RATED WALLS MUST BE OF RATED TYPE. GC TO SUBMIT SHOP DRAWINGS AND SUBMITTALS RELATED FOR ARCHITECT'S APPROVAL.
  - ALL EXTERIOR DIMENSIONS ARE COMPUTED AT FACES OF CMU STRUCTURAL COLUMNS AND EXTERIOR WALL SHEATHING (NOT INCLUDING EXTERIOR FINISHES).
  - THESE DRAWINGS ARE IN THE CONSTRUCTION DRAWINGS PHASE. ADDITIONAL PIPES, CHASES AND STRUCTURAL ELEMENTS MAY BE ADDED DURING COORDINATION.

WALL LEGEND	
SYMBOL	DESCRIPTION
	CONC. WALL
	CMU WALL
	FRAME WALL
	BRICK VENEER
	FIRE RATED DEMISING WALL

PROJECT ADDRESS:  
108-114 NORTH 1TH STREET  
Block: 414, Lot: 1 & 2  
CITY OF PATERSON, PASSAIC COUNTY, NJ

DRAWING NAME:  
ARCHITECTURAL GROUND FLOOR PLAN (OVER ALL)

BLDG DEPT REF.# SCALE:  
AS NOTED


SIGNATURE & SEAL: ANSAR A. ALKHAIB ARCHITECT N.J. LIC. NO. 19040 DATE: 01/05/2026 DRAWING #: A-101

PROJECT #: 2025.12.02



ARCHITECT:  
AK ARCHITECTURE  
151 WEST PASSAIC STREET  
ROCHELLE PARK NJ  
07662  
TEL: 201-906-6359  
AK@AKARCH-LLC.COM


OWNER / APPLICANT  
2071 HARING STREET, INC.  
991 MAIN STREET (SUITE 3A)  
PATERSON, NJ 07503  
TEL: 917-714-6699  
JIMMYAEF@GMAIL.COM

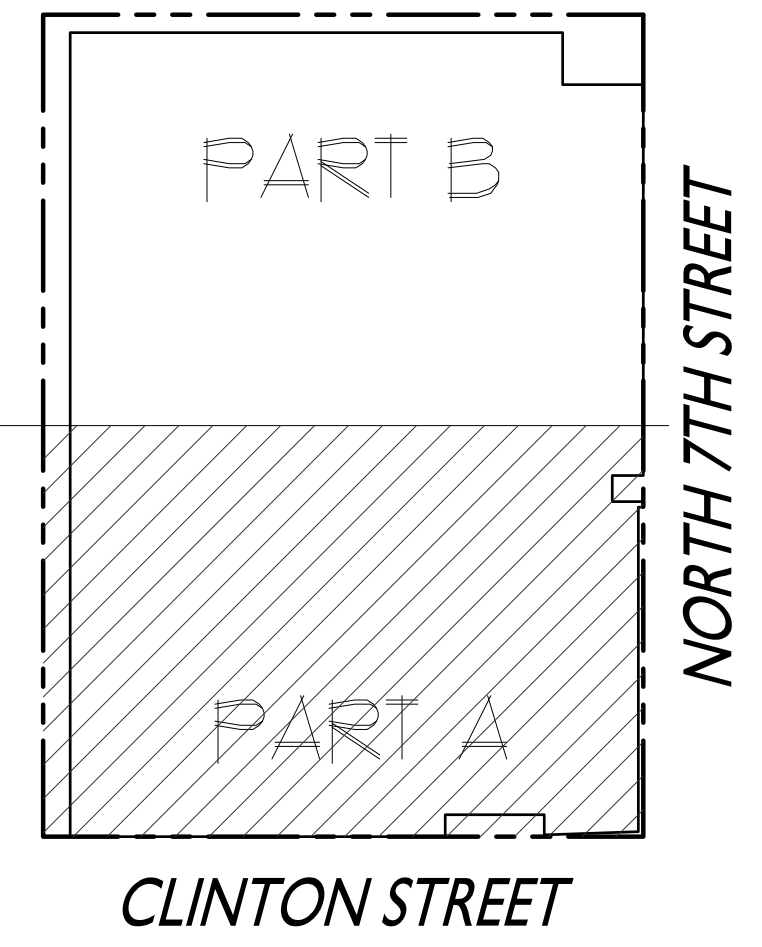

KEY PLAN  
SCALE: NTS

NORTH 7TH STREET  
60' ROW  
CLINTON STREET

PART B- A-101.2

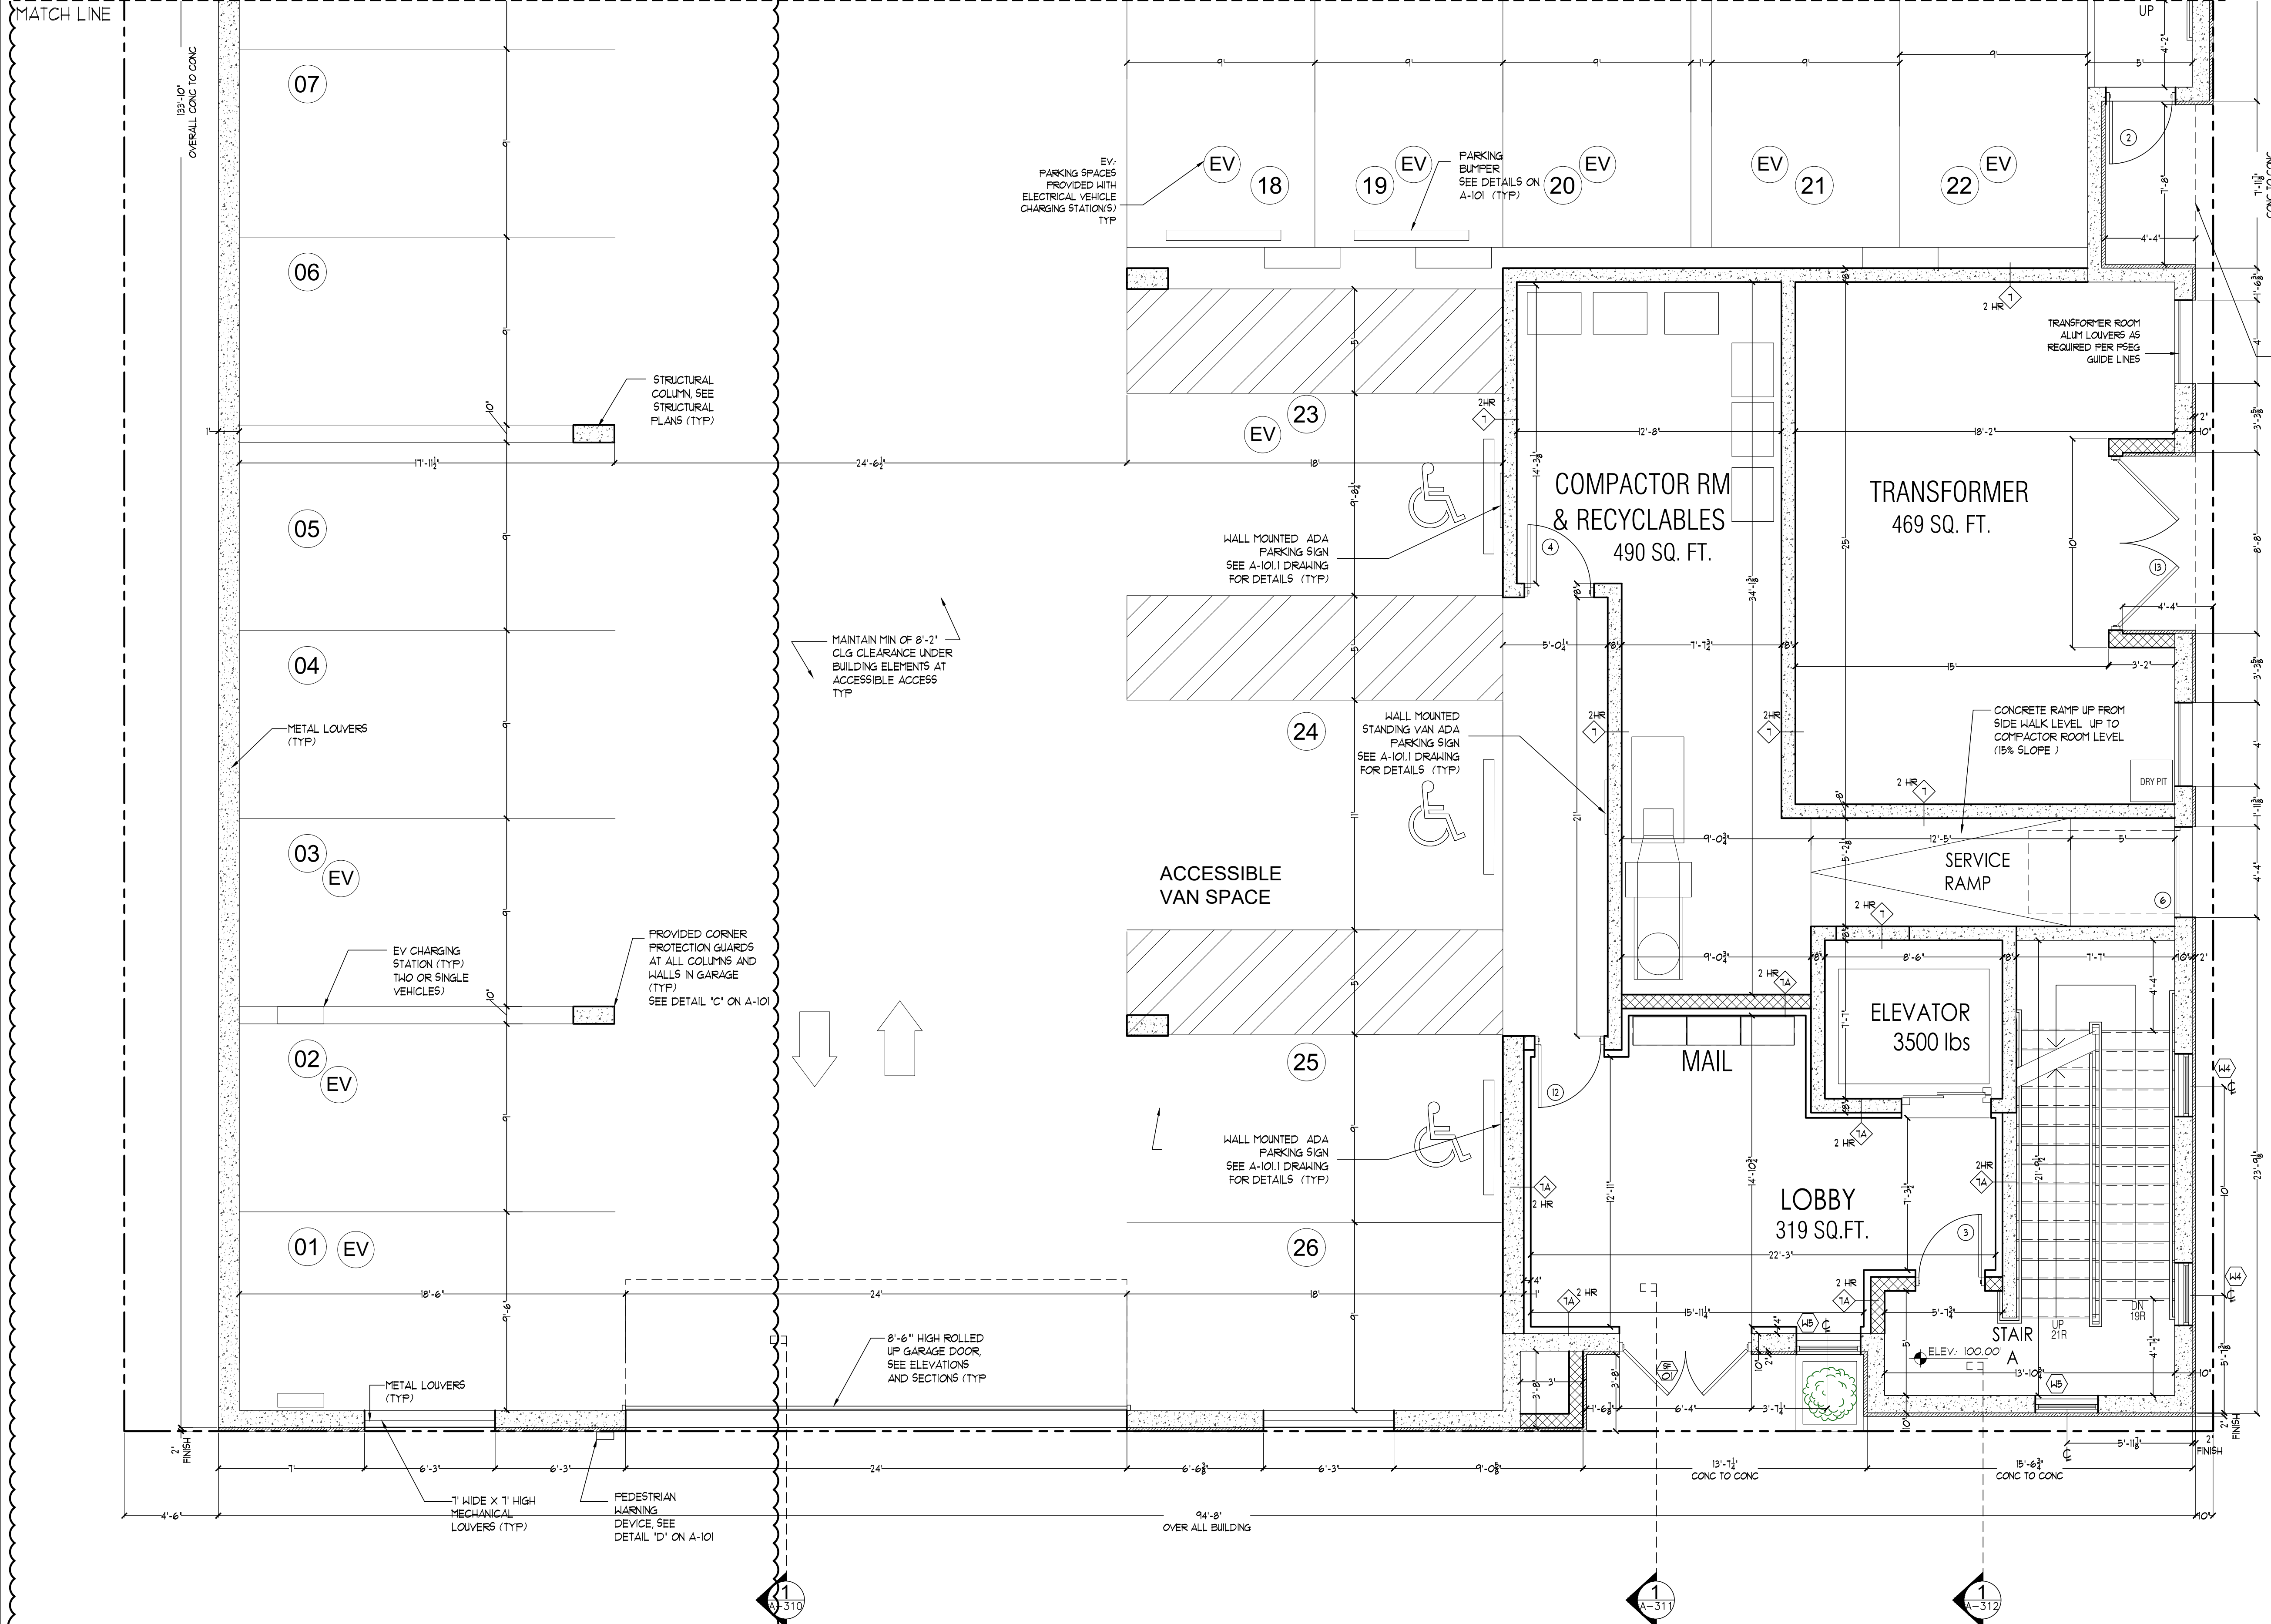


NOTES:  
1. ALL EQUIPMENT CABINETS AND PANELS PENETRATING RATED WALLS MUST BE OF RATED TYPE. GO TO SUBMIT SHOP DRAWINGS AND SUBMITTALS RELATED FOR ARCHITECT'S APPROVAL.  
2. ALL EXTERIOR DIMENSIONS ARE COMPUTED AT FACES OF CMU STRUCTURAL COLUMNS AND EXTERIOR WALL SHEATHING (NOT INCLUDING EXTERIOR FINISHES).  
3. THESE DRAWINGS ARE IN THE CONSTRUCTION DRAWINGS PHASE. ADDITIONAL PIPES, CHASES AND STRUCTURAL ELEMENTS MAY BE ADDED DURING COORDINATION.

WALL LEGEND	
SYMBOL	DESCRIPTION
	CONC. WALL
	CMU WALL
	FRAME WALL
	BRICK VENEER
	FIRE RATED DEMISING WALL

1 PARTIAL GROUND FLOOR PLAN - PART I (A)  
SCALE: 1/4" = 1'-0"


CLINTON STREET

PROJECT ADDRESS:  
108-114 NORTH 7TH STREET  
Block: 414, Lot: 1 & 2  
CITY OF PATERSON, PASSAIC COUNTY, NJ  
DRAWING NAME:  
ARCHITECTURAL GROUND FLOOR PLAN (PART A)  
BLDG DEPT REF. #  
SCALE: AS NOTED  
SIGNATURE & SEAL  
ANWAR A. ALKHAIB  
ARCHITECT  
N.J. LIC. NO. 19040  
DATE: 01/05/2026  
DRAWING #  
A-101.1  
PROJECT #: 2025.12.02

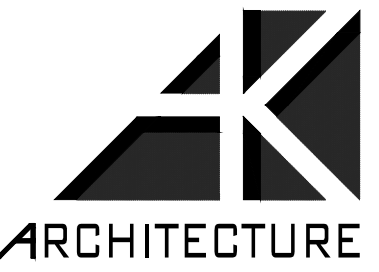


ARCHITECT:  
AK ARCHITECTURE  
151 WEST PASSAIC STREET  
ROCHELLE PARK NJ  
07662  
TEL: 201-906-6359  
AK@AKARCH-LLC.COM

OWNER / APPLICANT  
2071 HARING STREET, INC.  
991 MAIN STREET (SUITE 3A)  
PATERSON, NJ 07503  
TEL: 917-714-6699  
JIMMYAEF@GMAIL.COM

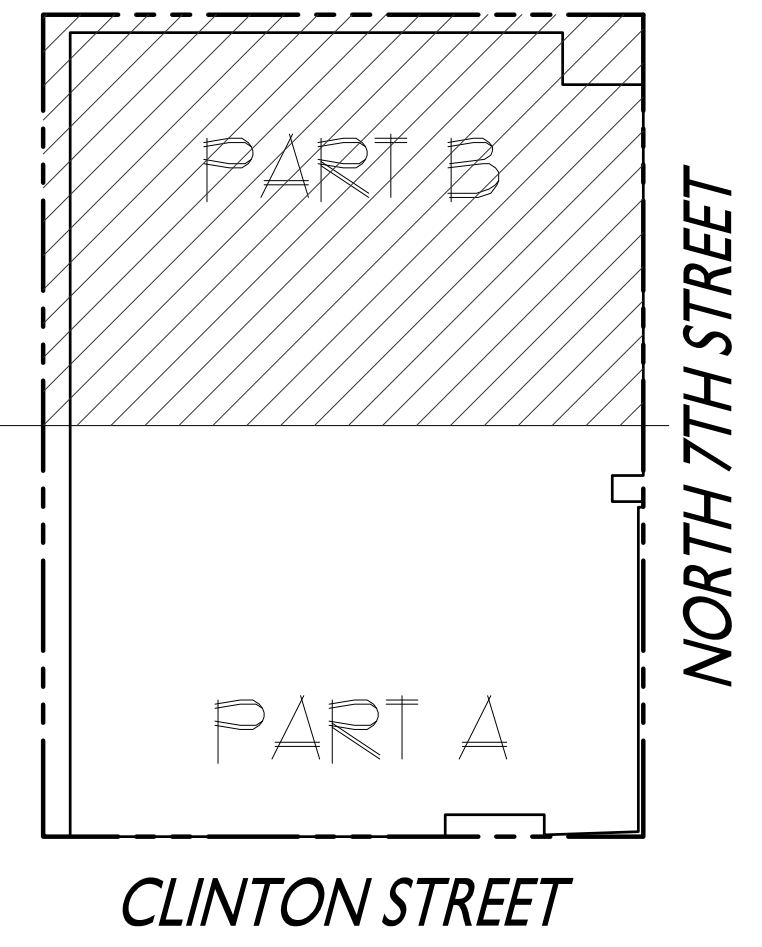

KEY PLAN  
SCALE: NTS

LINE OF HALL ABOVE (TYP)  
PROVIDE 4" CLOSED CELL  
FOAM INSULATION UNDER  
SLAB ABOVE, AND ENCLOSE  
BOTTOM OF INSULATION W/  
EXTERIOR GRADE METAL  
SOFFIT SYSTEM ON METAL  
GRID

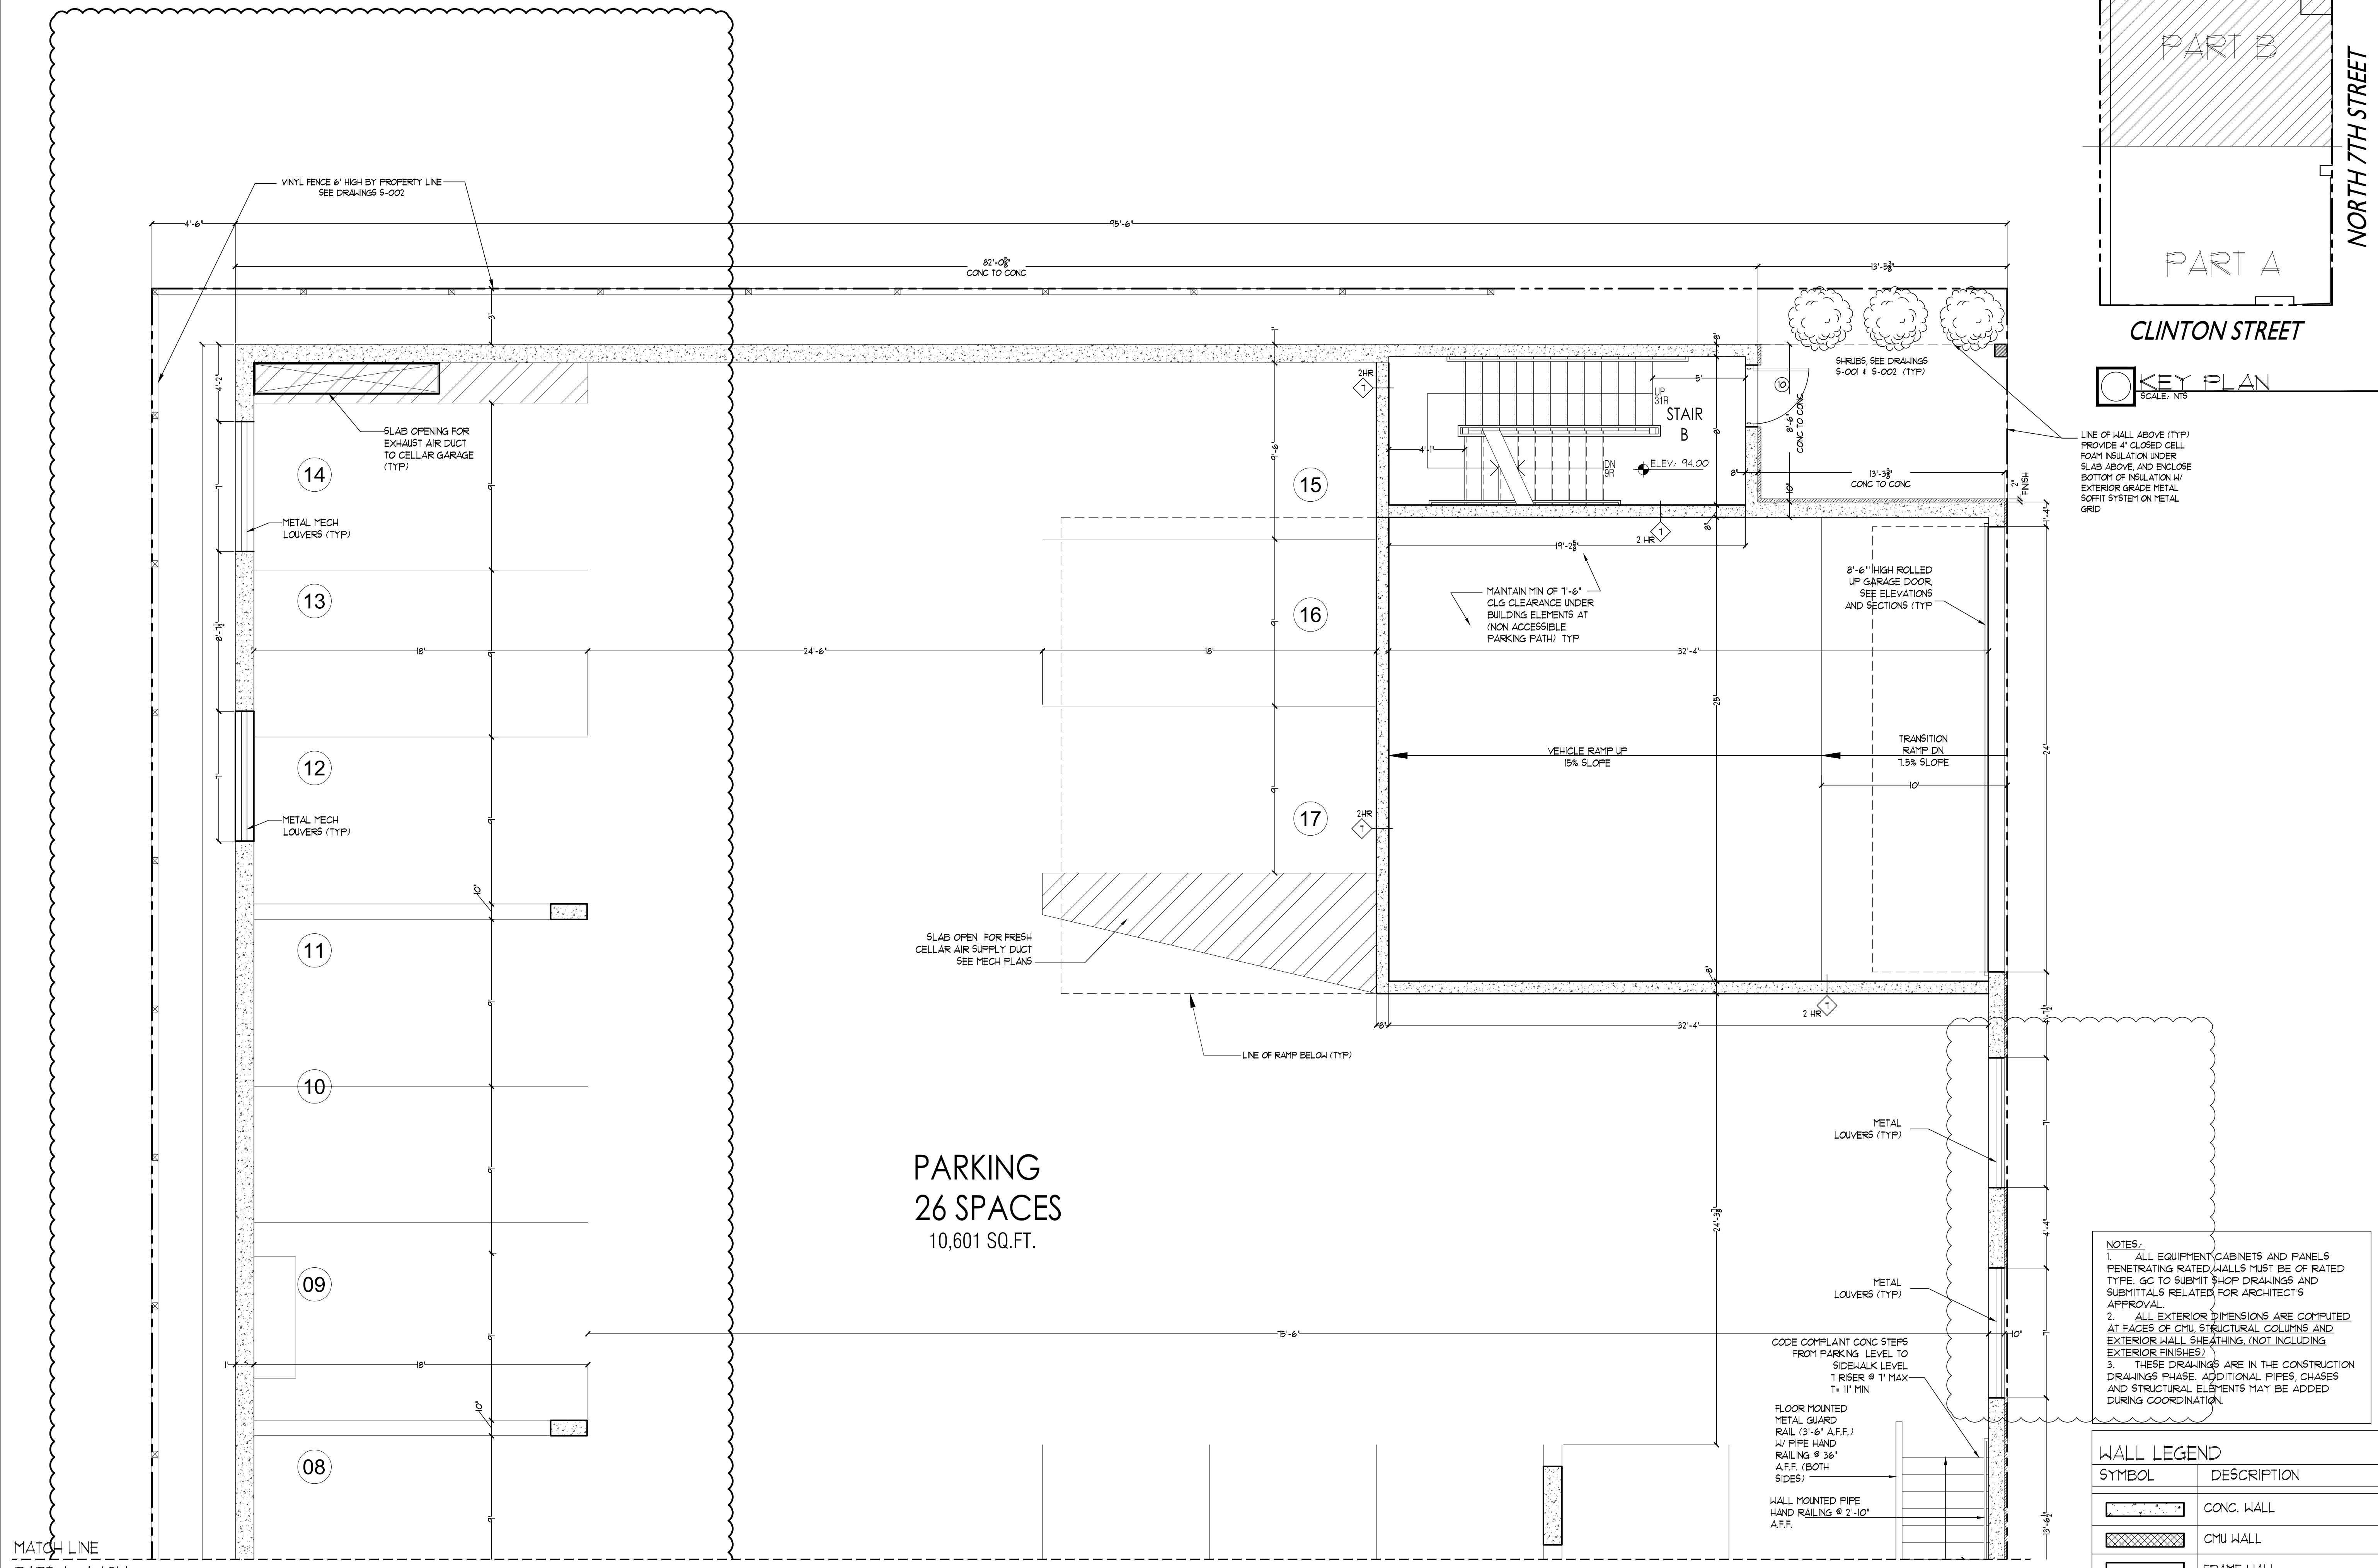

PARKING  
26 SPACES  
10,601 SQ.FT.

NOTES:  
1. ALL EQUIPMENT CABINETS AND PANELS PENETRATING RATED WALLS MUST BE OF RATED TYPE. GC TO SUBMIT SHOP DRAWINGS AND SUBMITTALS RELATED FOR ARCHITECT'S APPROVAL.  
2. ALL EXTERIOR DIMENSIONS ARE COMPUTED AT FACES OF CMU STRUCTURAL COLUMNS AND EXTERIOR WALL SHEATHING (NOT INCLUDING EXTERIOR FINISHES).  
3. THESE DRAWINGS ARE IN THE CONSTRUCTION DRAWINGS PHASE. ADDITIONAL PIPES, CHASES AND STRUCTURAL ELEMENTS MAY BE ADDED DURING COORDINATION.

WALL LEGEND	
SYMBOL	DESCRIPTION
	CONC. WALL
	CMU WALL
	FRAME WALL
	BRICK VENEER
	FIRE RATED DEMISING WALL

MATCH LINE  
PART A- A-101.1

1 PARTIAL GROUND FLOOR PLAN- PART 2 (B)  
SCALE: 1/4"=1'-0"  
NORTH

PROJECT ADDRESS:  
108-114 NORTH 1TH STREET  
Block: 414, Lot: 1 & 2  
CITY OF PATERSON, PASSAIC COUNTY, NJ


DRAWING NAME:  
ARCHITECTURAL GROUND FLOOR PLAN (PART B)

BLDG DEPT REF.#	SCALE: AS NOTED
SIGNATURE & SEAL ANJALAR A. ALKHAJIB ARCHITECT NJ LIC. NO. 9040	DATE: 01/05/2026
	DRAWING # A-101.2


PROJECT # : 2025.12.02



PART B - A-102.2  
MATCH LINE

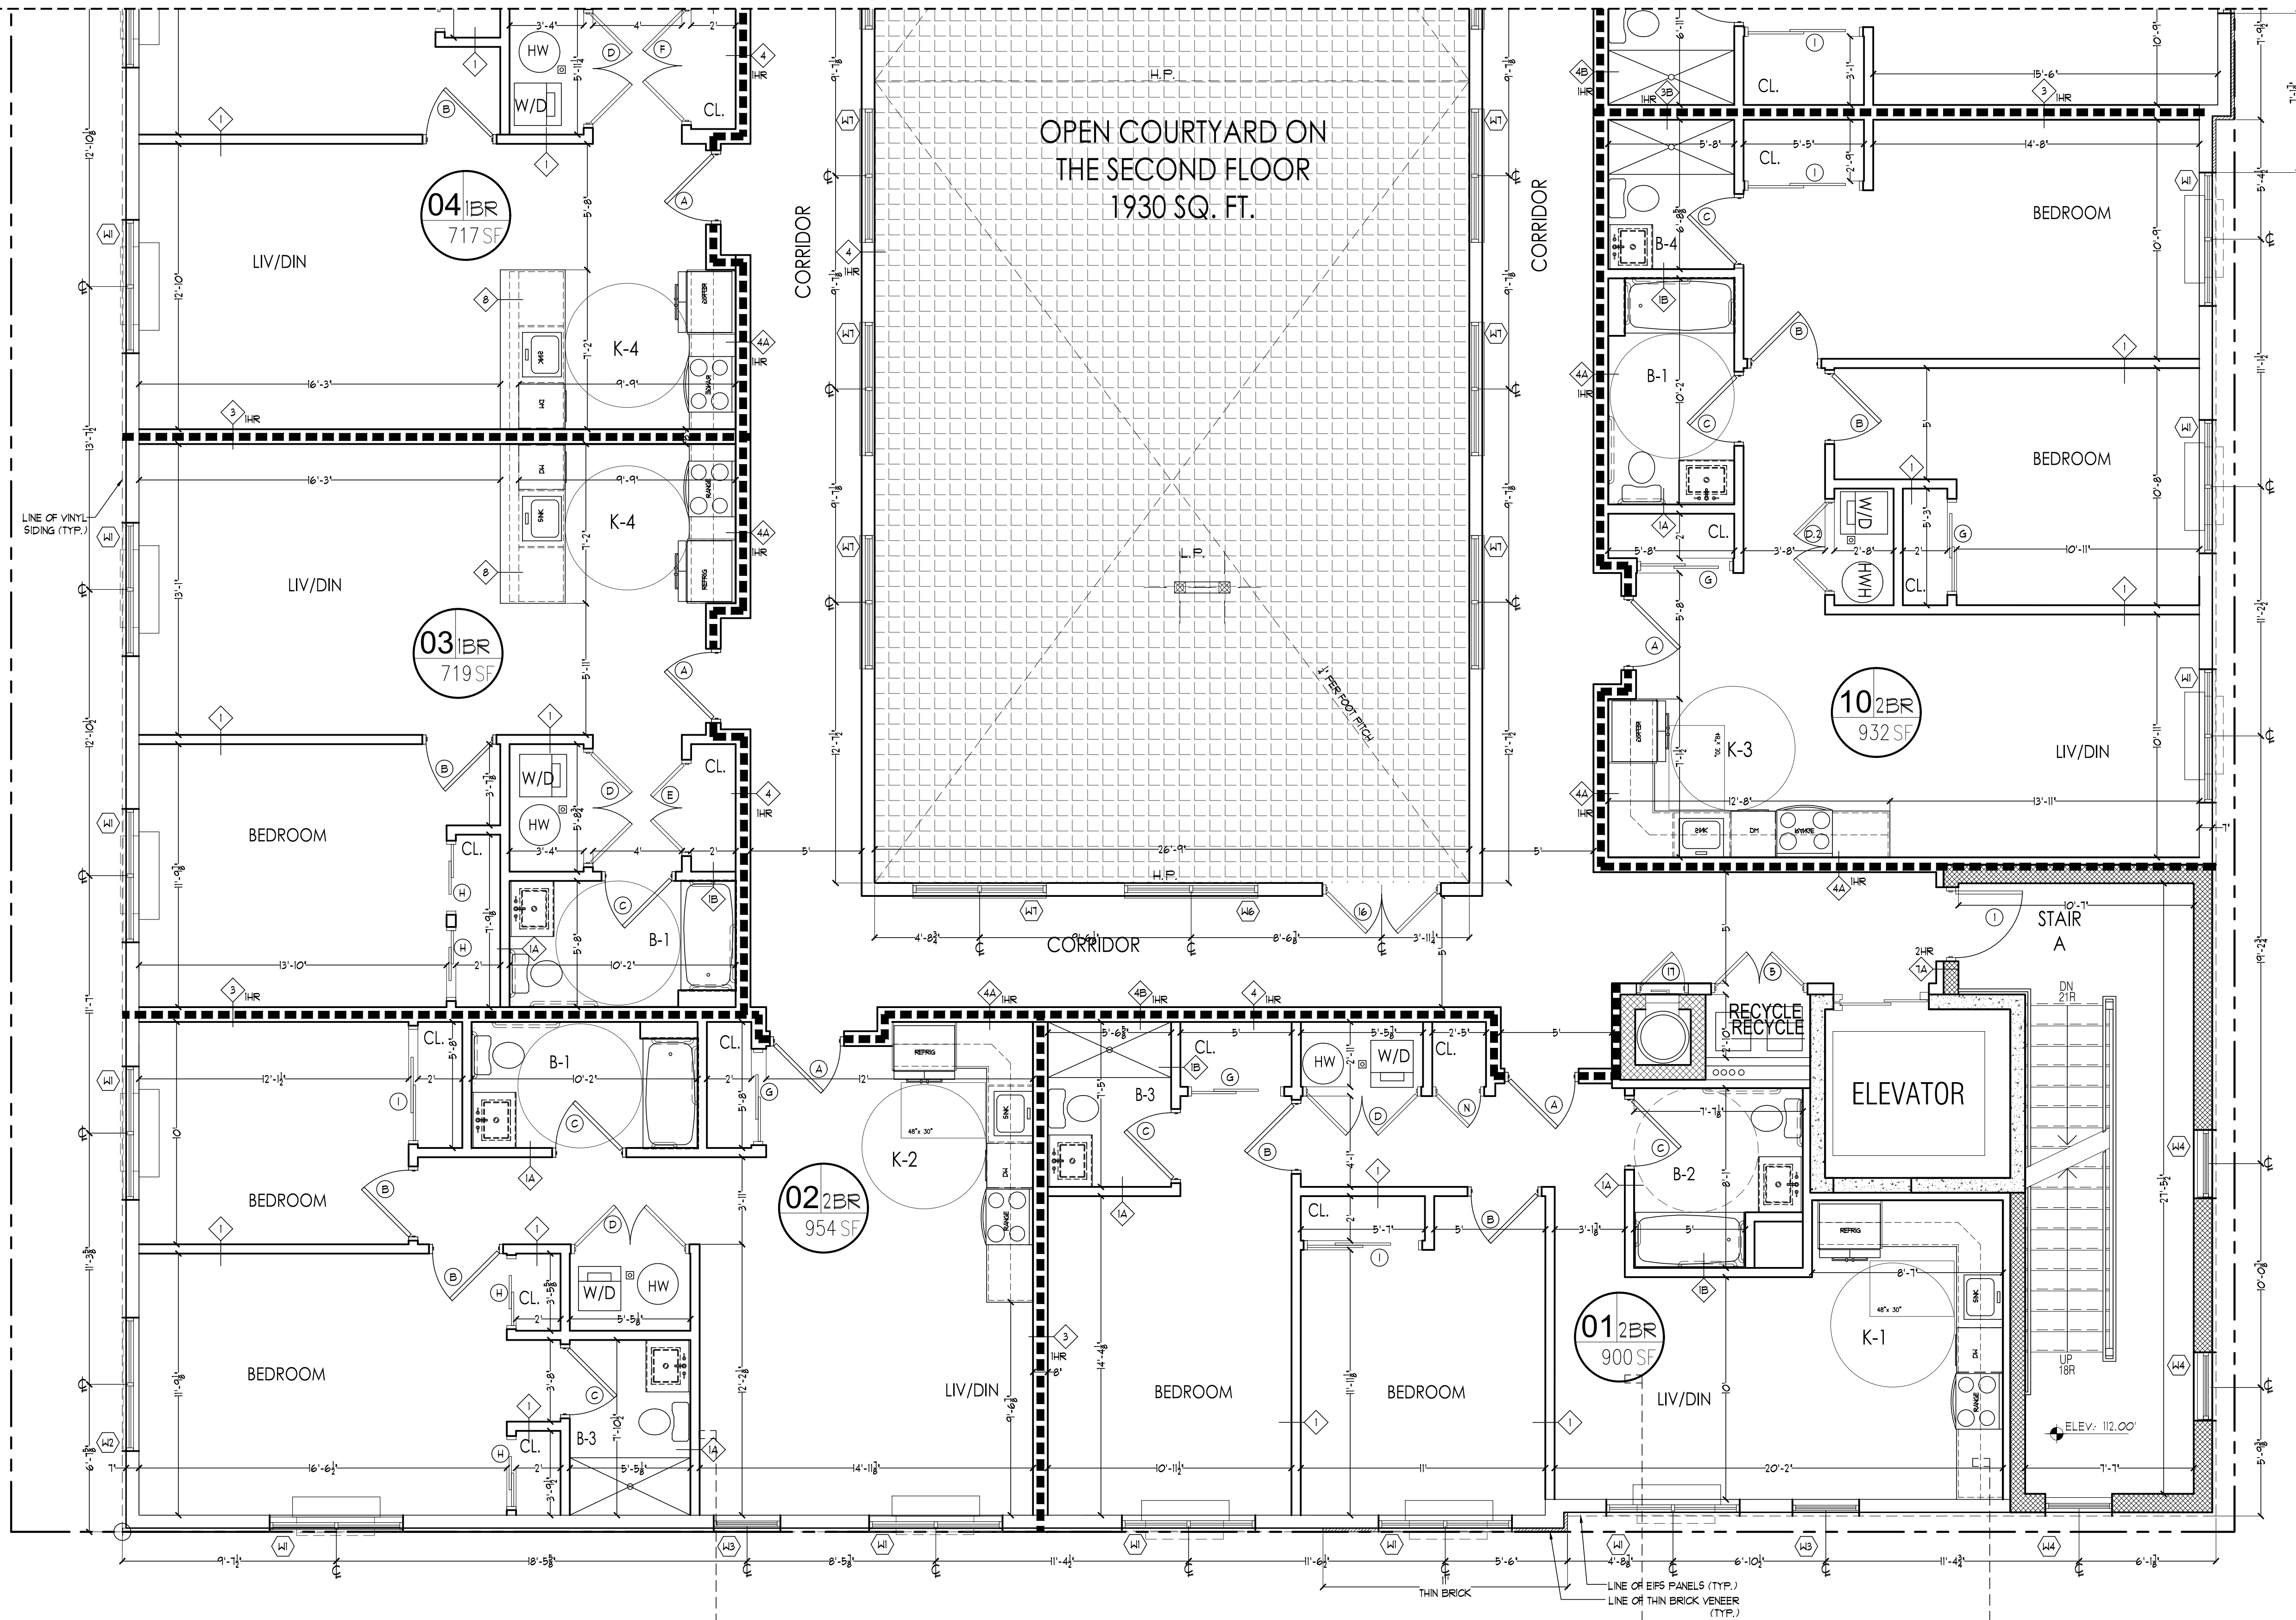

CLINTON STREET

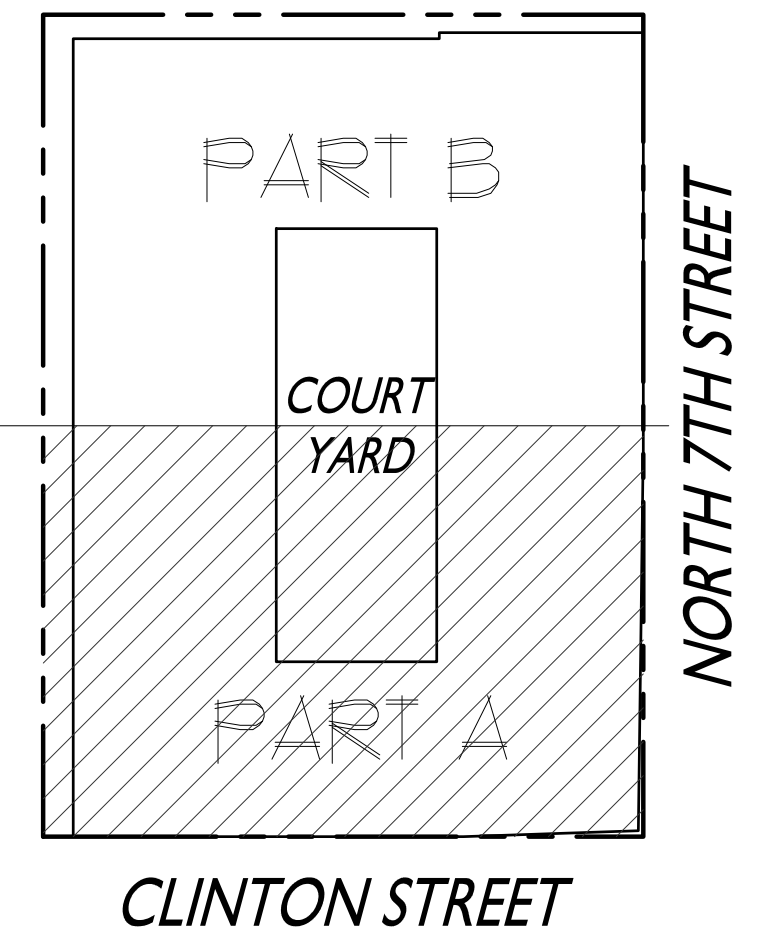


KEY PLAN  
SCALE: NTS

- NOTES:
1. ALL EQUIPMENT CABINETS AND PANELS PENETRATING RATED WALLS MUST BE OF RATED TYPE. GO TO SUBMIT SHOP DRAWINGS AND SUBMITTALS RELATED FOR ARCHITECT'S APPROVAL.
  2. ALL EXTERIOR DIMENSIONS ARE COMPUTED AT FACES OF CMU STRUCTURAL COLUMNS AND EXTERIOR WALL SHEATHING (NOT INCLUDING EXTERIOR FINISHES).
  3. THESE DRAWINGS ARE IN THE CONSTRUCTION DRAWINGS PHASE. ADDITIONAL PIPES, CHASES AND STRUCTURAL ELEMENTS MAY BE ADDED DURING COORDINATION.

WALL LEGEND	
SYMBOL	DESCRIPTION
	CONC. WALL
	CMU WALL
	FRAME WALL
	BRICK VENEER
	FIRE RATED DEMISING WALL

1 PARTIAL 2ND FLOOR PLAN - PART 1 (A)  
SCALE: 1/4" = 1'-0"

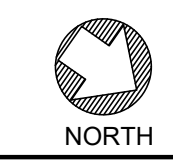

ARCHITECT:  
AK ARCHITECTURE  
151 WEST PASSAIC STREET  
ROCHELLE PARK NJ  
07662  
TEL: 201-906-6359  
AK@AKARCH-LLC.COM


OWNER / APPLICANT  
2071 HARING STREET, INC.  
991 MAIN STREET (SUITE 3A)  
PATERSON, NJ 07503  
TEL: 917-714-6699  
JIMMYAEF@GMAIL.COM

PROJECT ADDRESS:  
108-114 NORTH 1TH STREET  
Block: 414, Lot: 1 & 2  
CITY OF PATERSON, PASSAIC COUNTY, NJ

DRAWING NAME:  
ARCHITECTURAL 2ND  
FLOOR PLANS (PART A)

BLDG DEPT REF. #	SCALE:
SIGNATURE & SEAL	AS NOTED
AND-LAR A. AL-KHATIB	DATE:
ARCHITECT	01/05/2026
NJ LIC. NO. 19040	DRAWING #
	A-102.1


PROJECT # : 2025.12.02

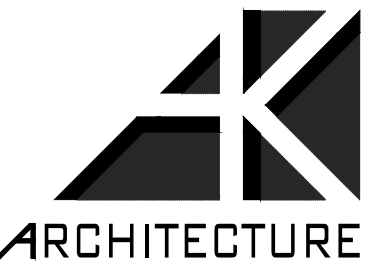

ARCHITECT:  
AK ARCHITECTURE  
151 WEST PASSAIC STREET  
ROCHELLE PARK NJ  
07662  
TEL: 201-906-6359  
AK@AKARCH-LLC.COM


OWNER / APPLICANT  
2071 HARING STREET, INC.  
991 MAIN STREET (SUITE 3A)  
PATERSON, NJ 07503

TEL: 917-714-6699  
JIMMYAEF@GMAIL.COM

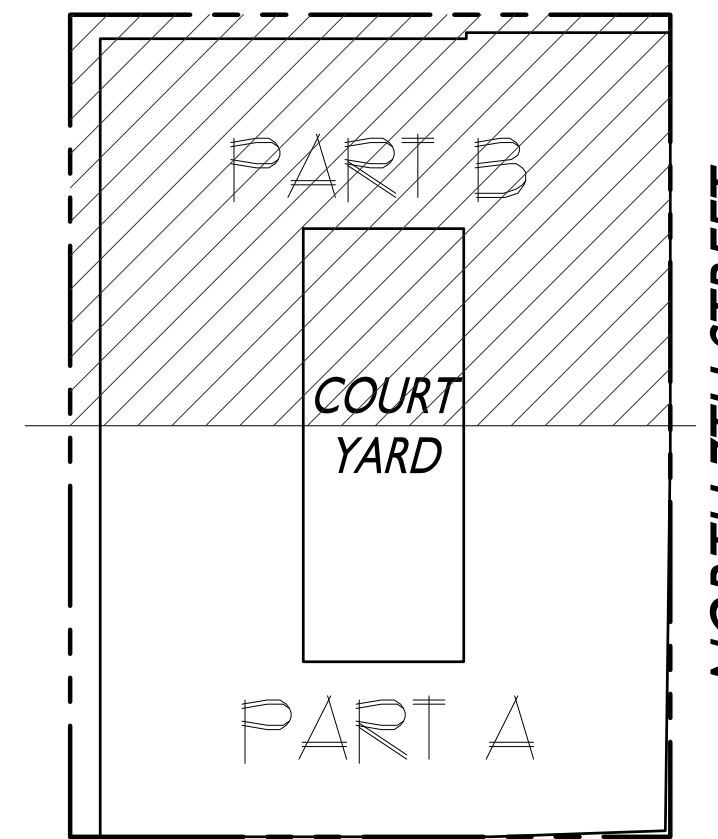

CLINTON STREET

KEY PLAN  
SCALE: NTS

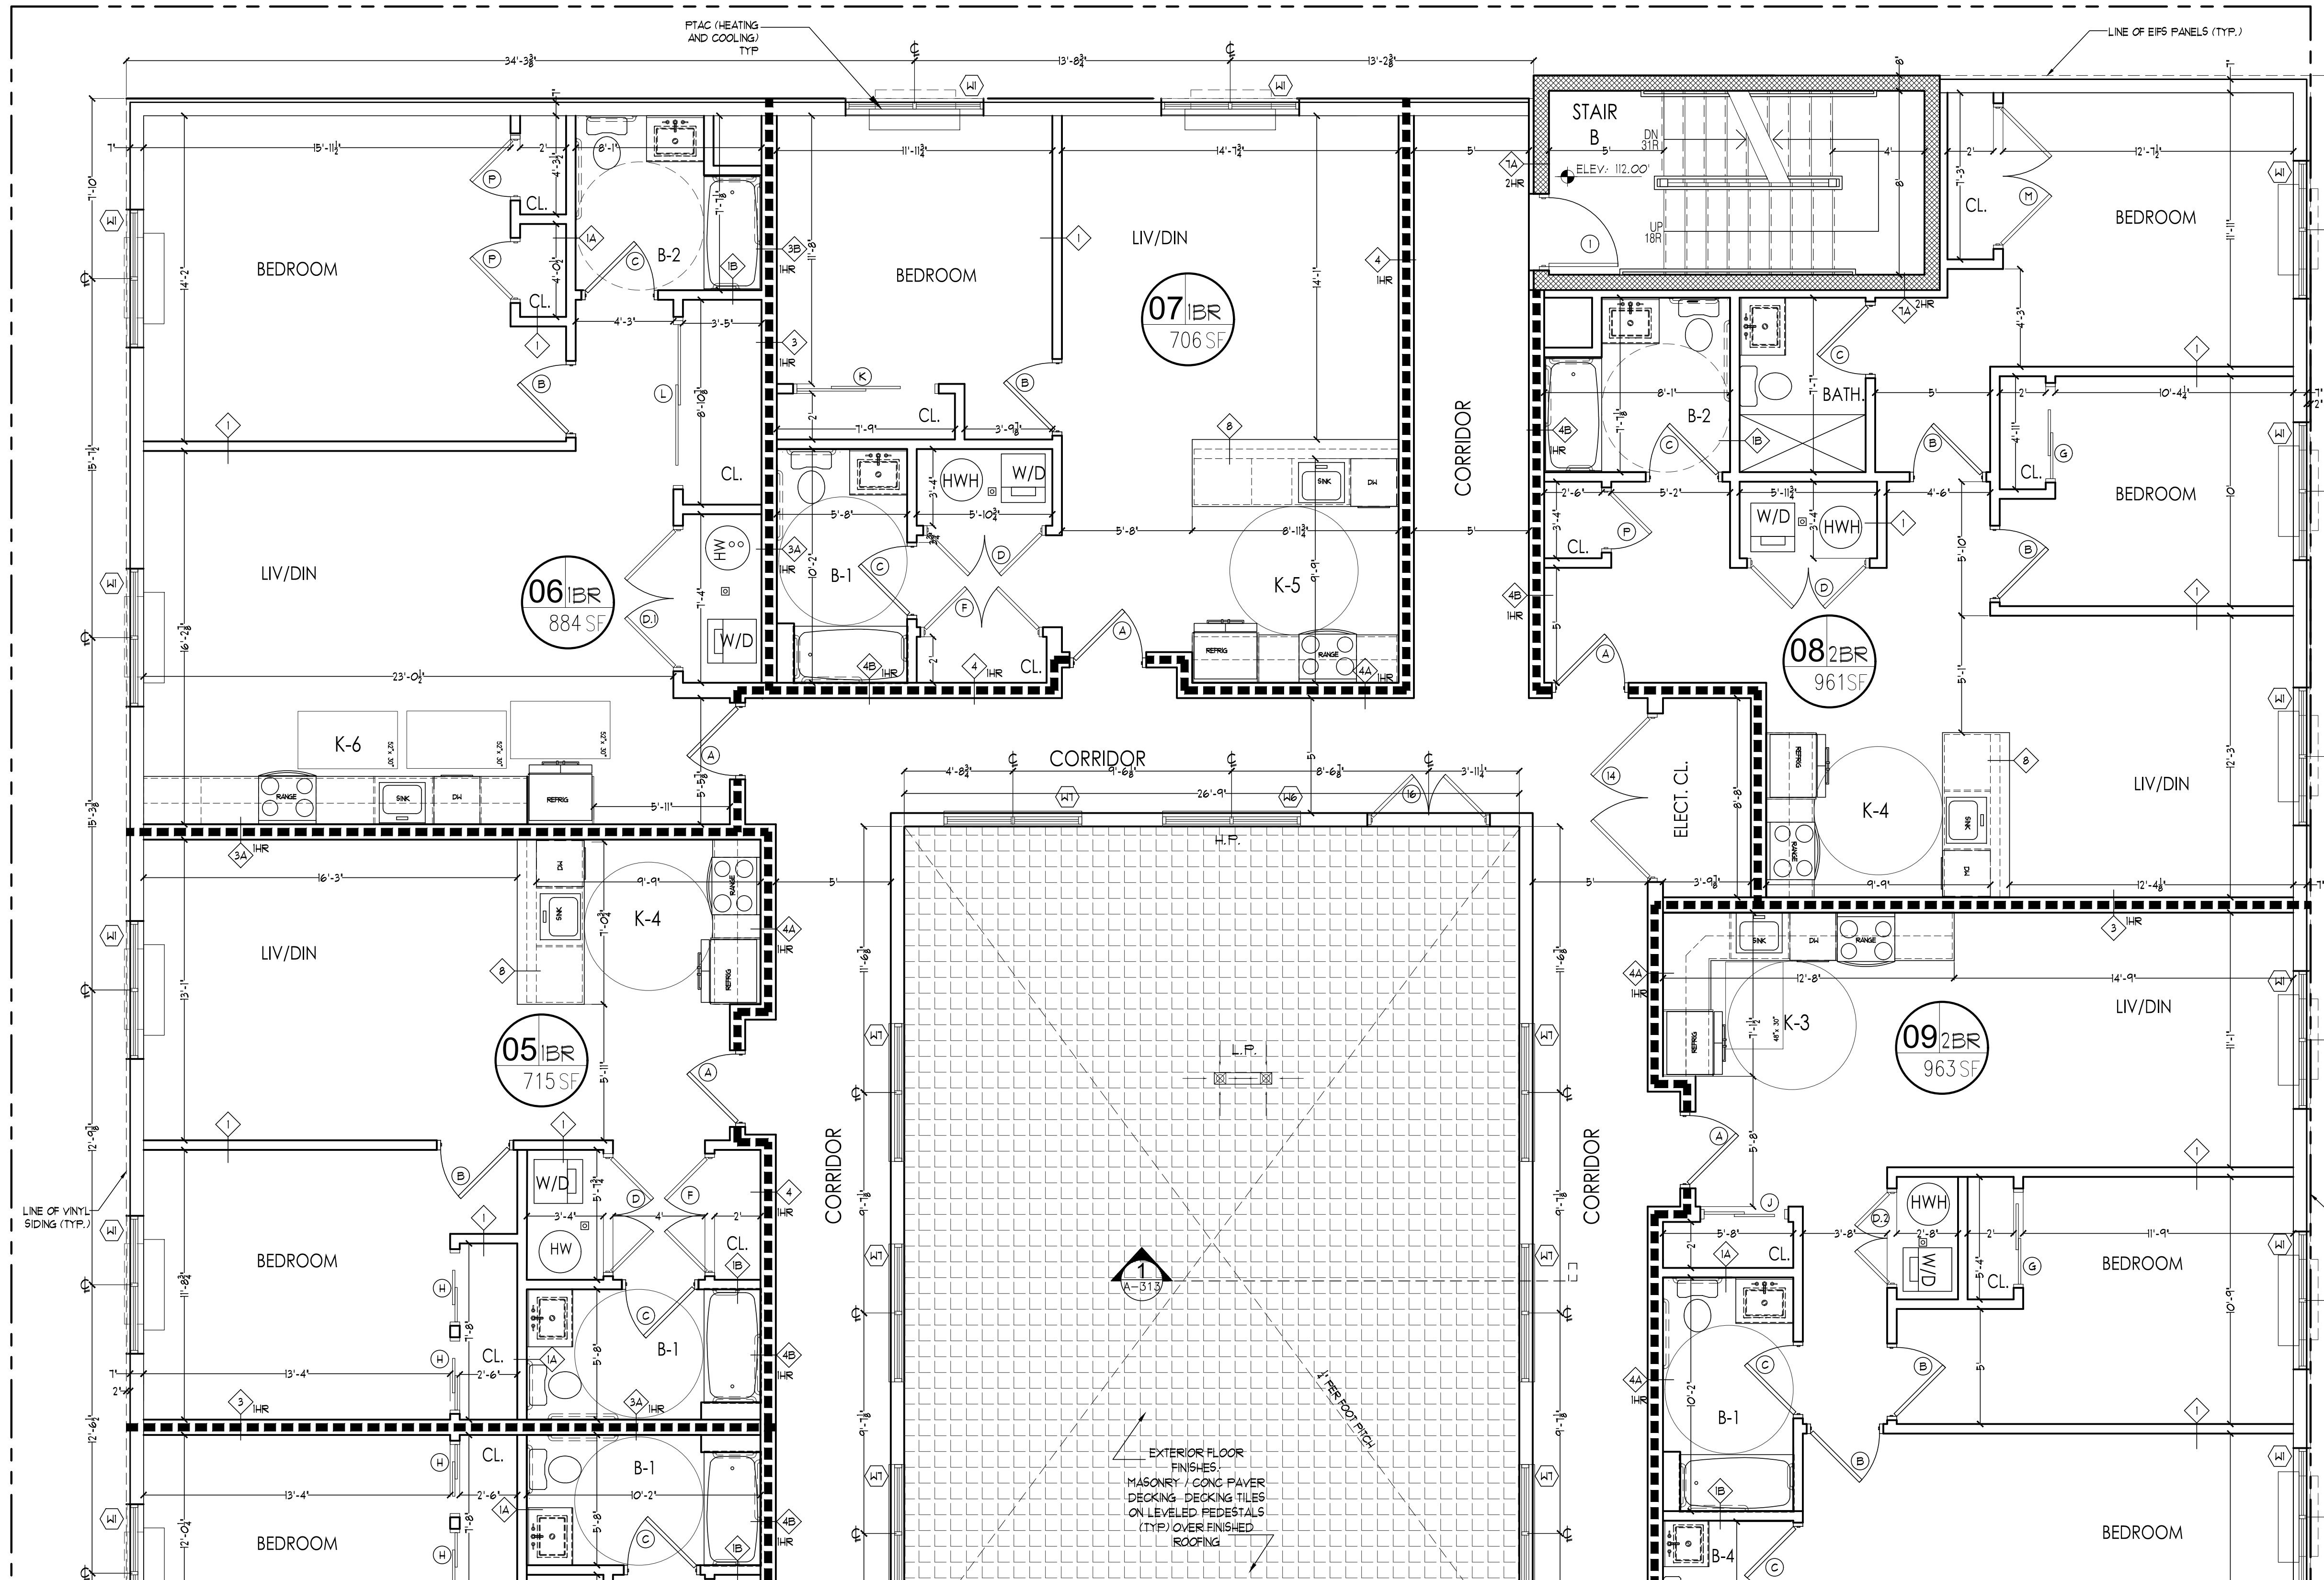

MATCH LINE  
PART A- A-102.1

1 PARTIAL 2ND FLOOR PLAN- PART 2 (B)  
SCALE: 1/4"=1'-0"



NOTES:  
1. ALL EQUIPMENT CABINETS AND PANELS PENETRATING RATED WALLS MUST BE OF RATED TYPE. GO TO SUBMIT SHOP DRAWINGS AND SUBMITTALS RELATED FOR ARCHITECT'S APPROVAL.  
2. ALL EXTERIOR DIMENSIONS ARE COMPUTED AT FACES OF CMU STRUCTURAL COLUMNS AND EXTERIOR WALL SHEATHING (NOT INCLUDING EXTERIOR FINISHES).  
3. THESE DRAWINGS ARE IN THE CONSTRUCTION DRAWINGS PHASE. ADDITIONAL PIPES, CHASES AND STRUCTURAL ELEMENTS MAY BE ADDED DURING COORDINATION.

WALL LEGEND	
SYMBOL	DESCRIPTION
	CONC. WALL
	CMU WALL
	FRAME WALL
	BRICK VENEER
	FIRE RATED DEMISING WALL

PROJECT ADDRESS:  
108-114 NORTH 1TH STREET  
BLOCK: 414, LOT: 1 & 2  
CITY OF PATERSON, PASSAIC COUNTY, NJ

DRAWING NAME:  
ARCHITECTURAL 2ND FLOOR PLAN (PART B)



BLDG DEPT REF. #	SCALE: AS NOTED
SIGNATURE & SEAL ANWAR A. ALKHAIB ARCHITECT NJ LIC. NO. 9040	DATE: 01/05/2026
	DRAWING #

DRAWING #  
A-102.2  
PROJECT # : 2025.12.02



ARCHITECT:  
AK ARCHITECTURE  
151 WEST PASSAIC STREET  
ROCHELLE PARK NJ  
07662  
TEL: 201-906-6359  
AK@AKARCH-LLC.COM

OWNER / APPLICANT  
2071 HARING STREET, INC.  
991 MAIN STREET (SUITE 3A)  
PATERSON, NJ 07503  
TEL: 917-714-6699  
JIMMYAEF@GMAIL.COM

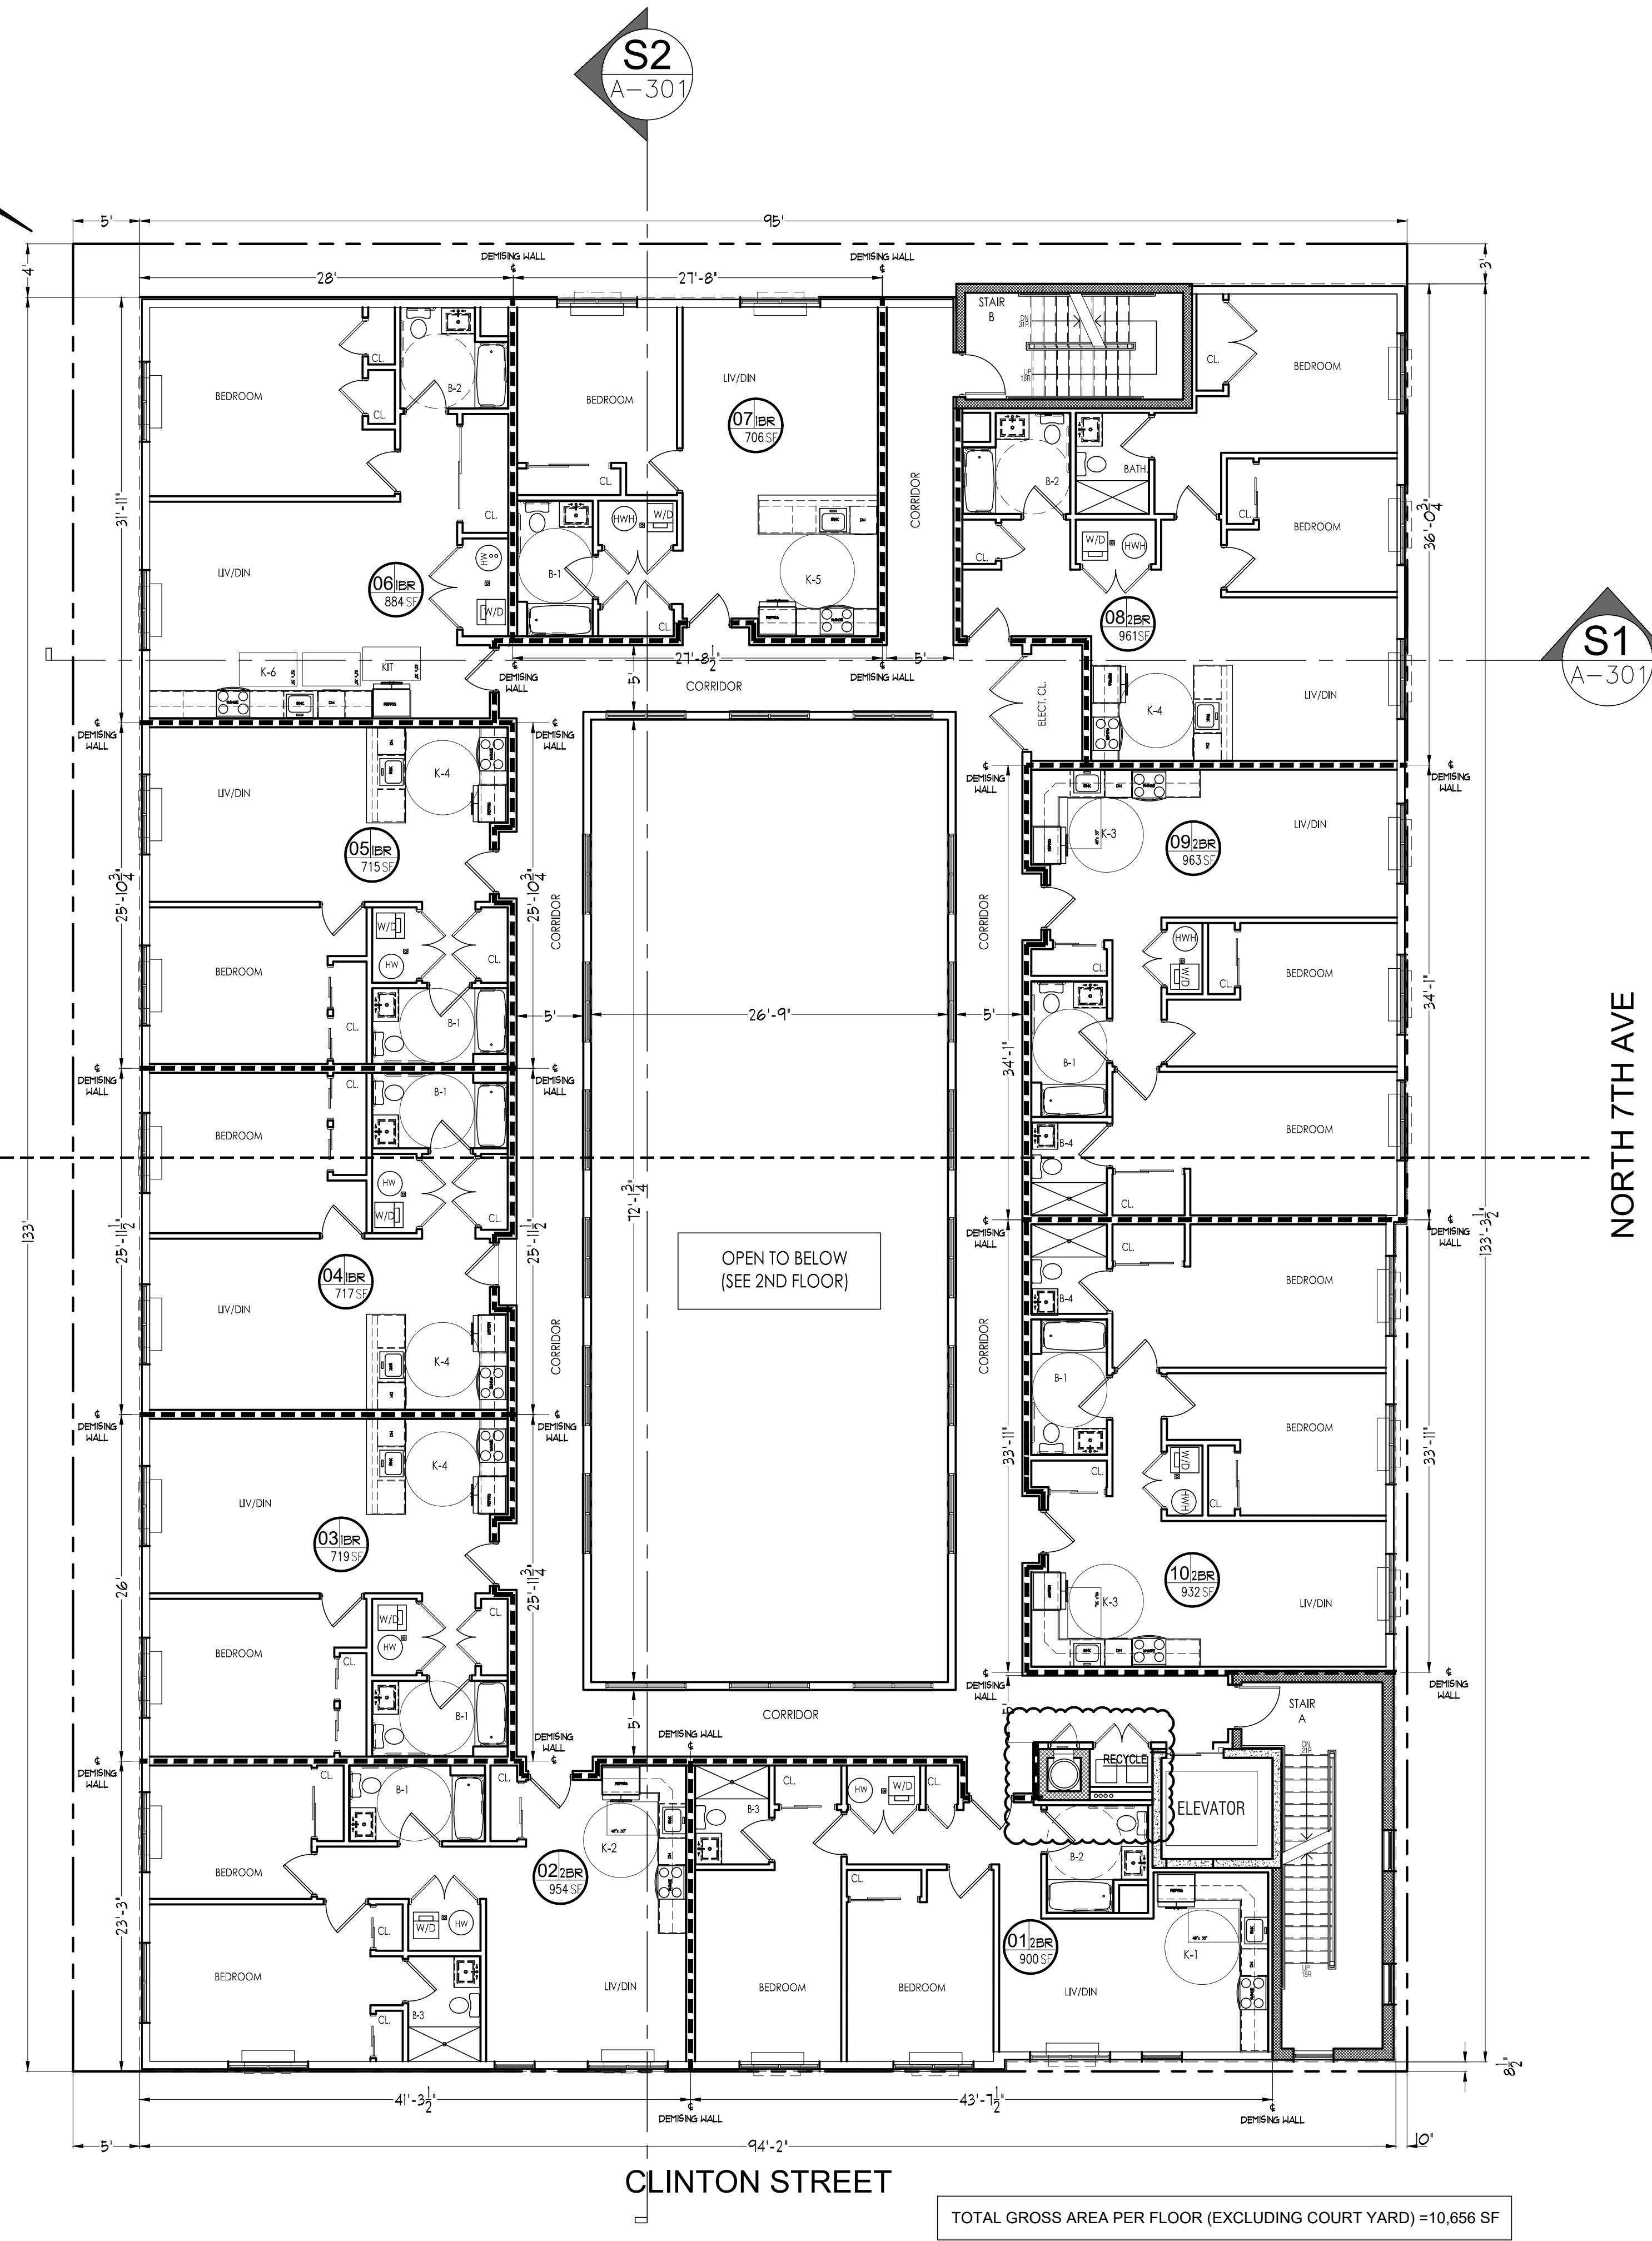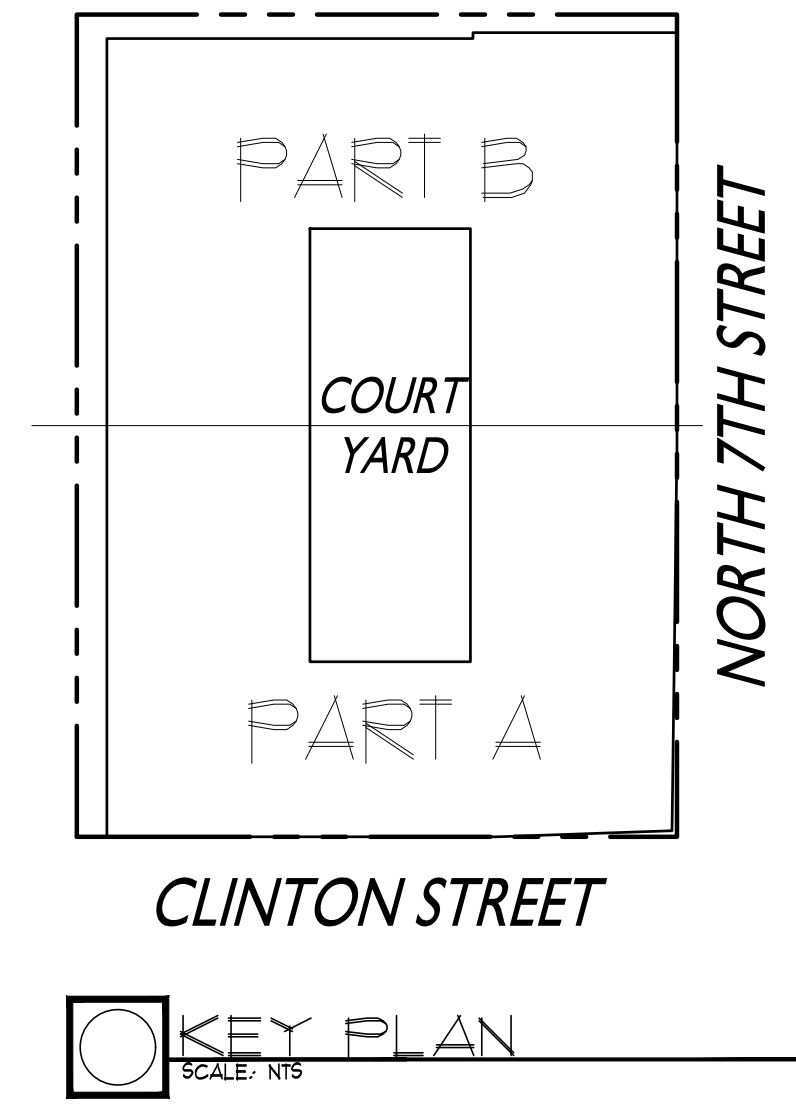

NOTES:  
1. ALL EQUIPMENT CABINETS AND PANELS PENETRATING RATED WALLS MUST BE OF RATED TYPE. GO TO SHOP DRAWINGS AND SUBMITTALS RELATED FOR ARCHITECT'S APPROVAL.  
2. ALL EXTERIOR DIMENSIONS ARE COMPUTED AT FACES OF CMU STRUCTURAL COLUMNS AND EXTERIOR WALL SHEATHING (NOT INCLUDING EXTERIOR FINISHES).  
3. THESE DRAWINGS ARE IN THE CONSTRUCTION DRAWINGS PHASE. ADDITIONAL PIPES, CHASES AND STRUCTURAL ELEMENTS MAY BE ADDED DURING COORDINATION.


WALL LEGEND	
SYMBOL	DESCRIPTION
	CONC. WALL
	CMU WALL
	FRAME WALL
	BRICK VENEER
	FIRE RATED DEMISING WALL

PROJECT ADDRESS:  
108-114 NORTH 11TH STREET  
Block: 414, Lot: 1 & 2  
CITY OF PATERSON, PASSAIC COUNTY, NJ

DRAWING NAME:  
ARCHITECTURAL 3RD & 4TH FLOOR PLANS (OVER ALL)

BLDG DEPT REF. #	SCALE: AS NOTED
SIGNATURE & SEAL ANJALAR A. ALKHALIB ARCHITECT N.J. LIC. NO. 19040	DATE: 01/05/2026
	DRAWING # A-103

PROJECT # : 2025.12.02


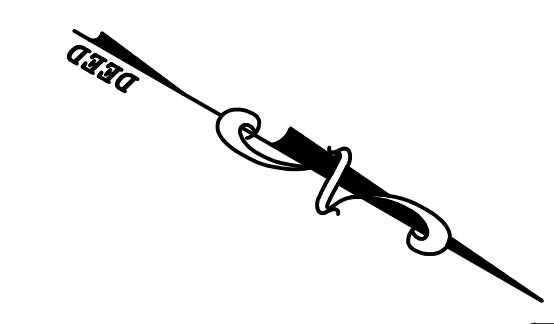


PART B- A-103.2  
PART A- A-103.1

PROPOSED THIRD & FOURTH FLOOR PLAN  
SCALE: 1/8" = 1'-0"



PART B - A-103.2  
MATCH LINE

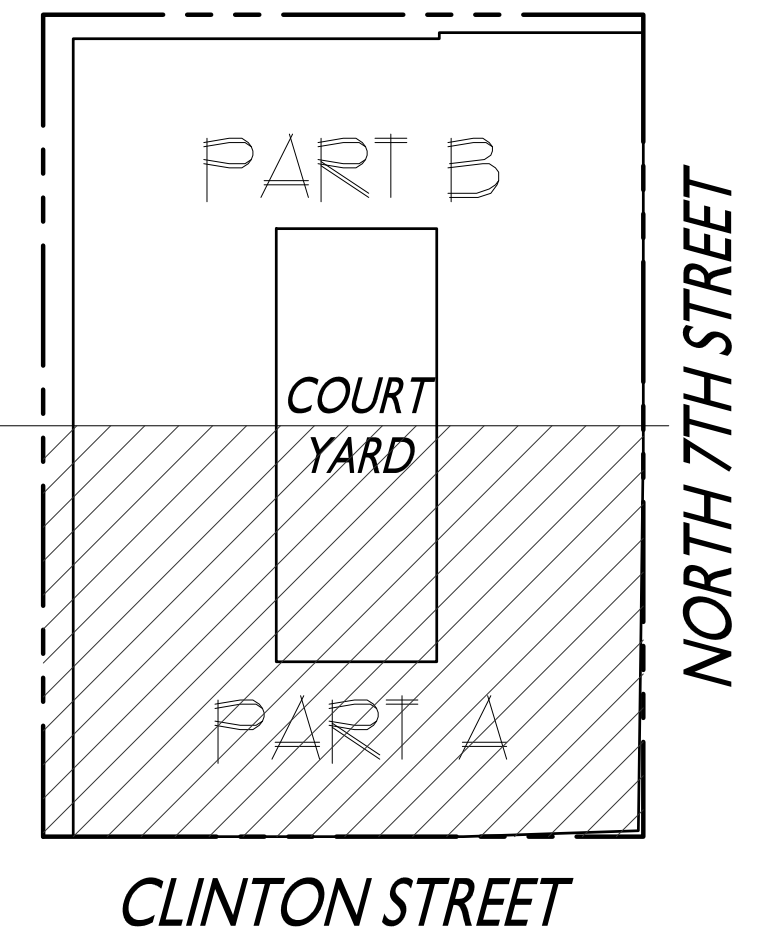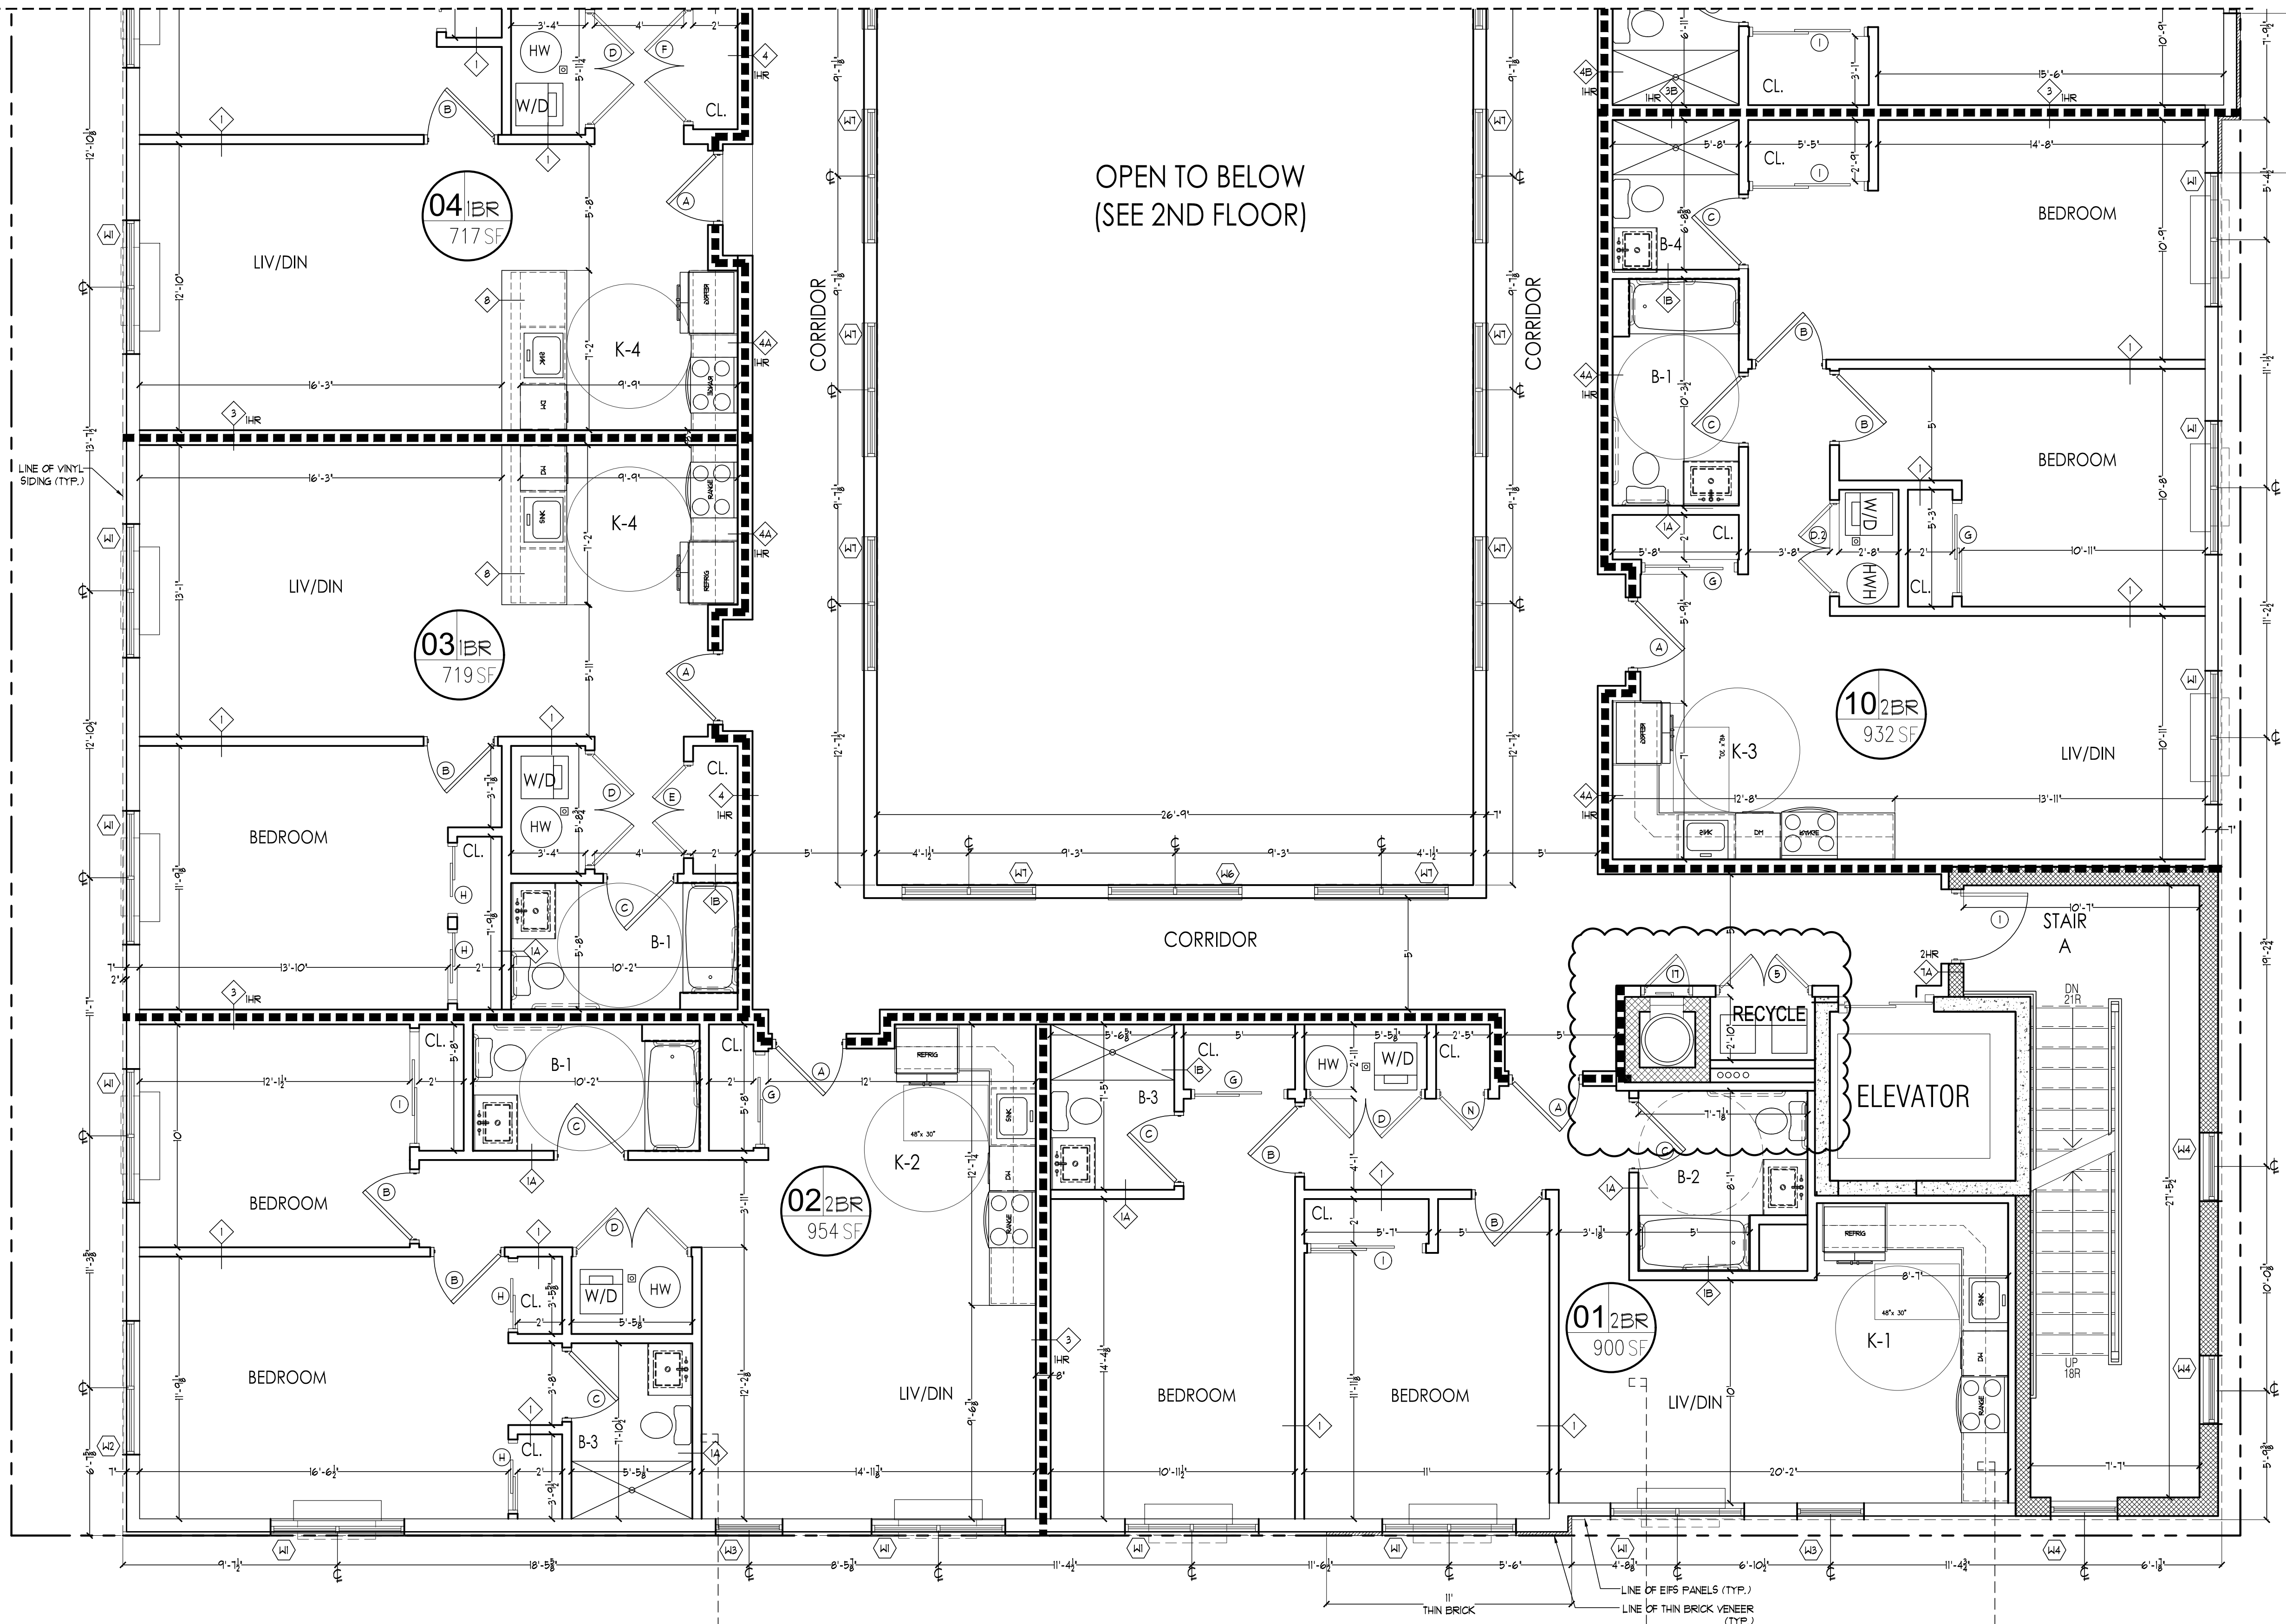

KEY PLAN  
SCALE: NTS

- NOTES:
1. ALL EQUIPMENT CABINETS AND PANELS PENETRATING RATED WALLS MUST BE OF RATED TYPE. GC TO SUBMIT SHOP DRAWINGS AND SUBMITTALS RELATED FOR ARCHITECT'S APPROVAL.
  2. ALL EXTERIOR DIMENSIONS ARE COMPUTED AT FACES OF CMU STRUCTURAL COLUMNS AND EXTERIOR WALL SHEATHING (NOT INCLUDING EXTERIOR FINISHES).
  3. THESE DRAWINGS ARE IN THE CONSTRUCTION DRAWINGS PHASE. ADDITIONAL PIPES, CHASES AND STRUCTURAL ELEMENTS MAY BE ADDED DURING COORDINATION.

WALL LEGEND	
SYMBOL	DESCRIPTION
	CONC. WALL
	CMU WALL
	FRAME WALL
	BRICK VENEER
	FIRE RATED DEMISING WALL

1 PARTIAL THIRD & FOURTH FLOOR PLAN - PART I (A)  
SCALE: 1/4" = 1'-0"

1  
A-310

CLINTON STREET

1  
A-311

1  
A-312



ARCHITECT:  
AK ARCHITECTURE  
151 WEST PASSAIC STREET  
ROCHELLE PARK NJ  
07662  
TEL: 201-906-6359  
AK@AKARCH-LLC.COM

OWNER / APPLICANT  
2071 HARING STREET, INC.  
991 MAIN STREET (SUITE 3A)  
PATERSON, NJ 07503  
TEL: 917-714-6699  
JIMMYAEF@GMAIL.COM

PROJECT ADDRESS:  
108-114 NORTH 1TH STREET  
Block: 414, Lot: 1 & 2  
CITY OF PATERSON, PASSAIC COUNTY, NJ

DRAWING NAME:  
ARCHITECTURAL 3RD & 4TH  
FLOOR PLANS (PART A)


BLDG DEPT REF. # SCALE:  
AS NOTED

SIGNATURE & SEAL  
ANDREW A. ALKHAIB  
ARCHITECT  
NJ LIC. NO. 19040

DATE:  
01/05/2026

DRAWING #  
A-103.1


PROJECT # : 2025.12.02

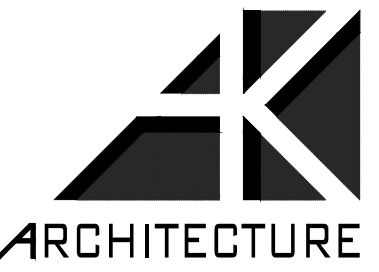

ARCHITECT:  
AK ARCHITECTURE  
151 WEST PASSAIC STREET  
ROCHELLE PARK NJ  
07662  
TEL: 201-906-6359  
AK@AKARCH-LLC.COM


OWNER / APPLICANT  
2071 HARING STREET, INC.  
991 MAIN STREET (SUITE 3A)  
PATERSON, NJ 07503

TEL: 917-714-6699  
JIMMYAEF@GMAIL.COM

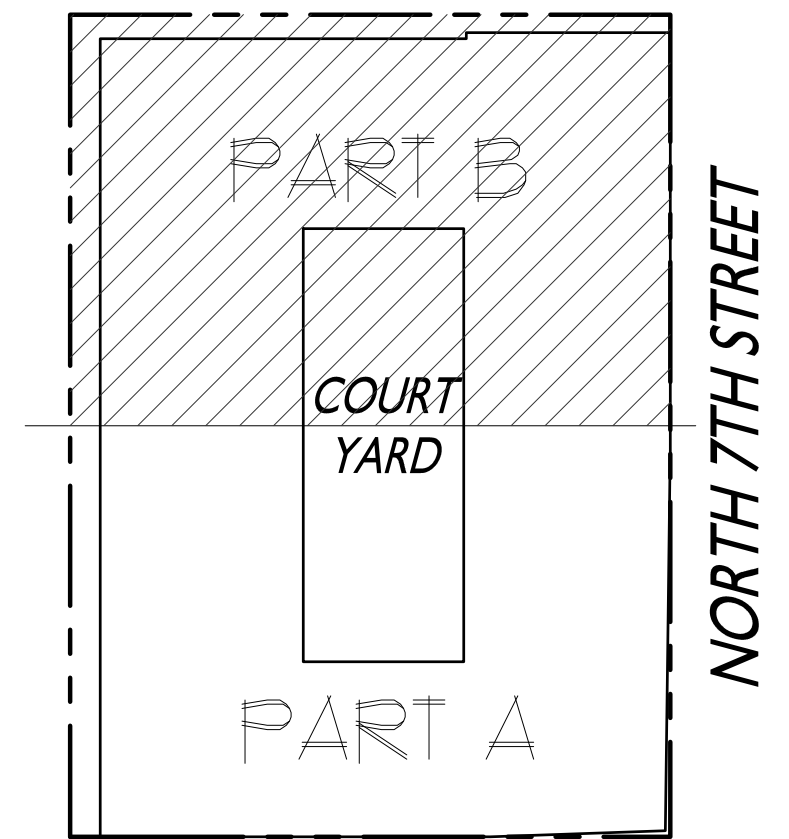

CLINTON STREET

KEY PLAN  
SCALE: NTS

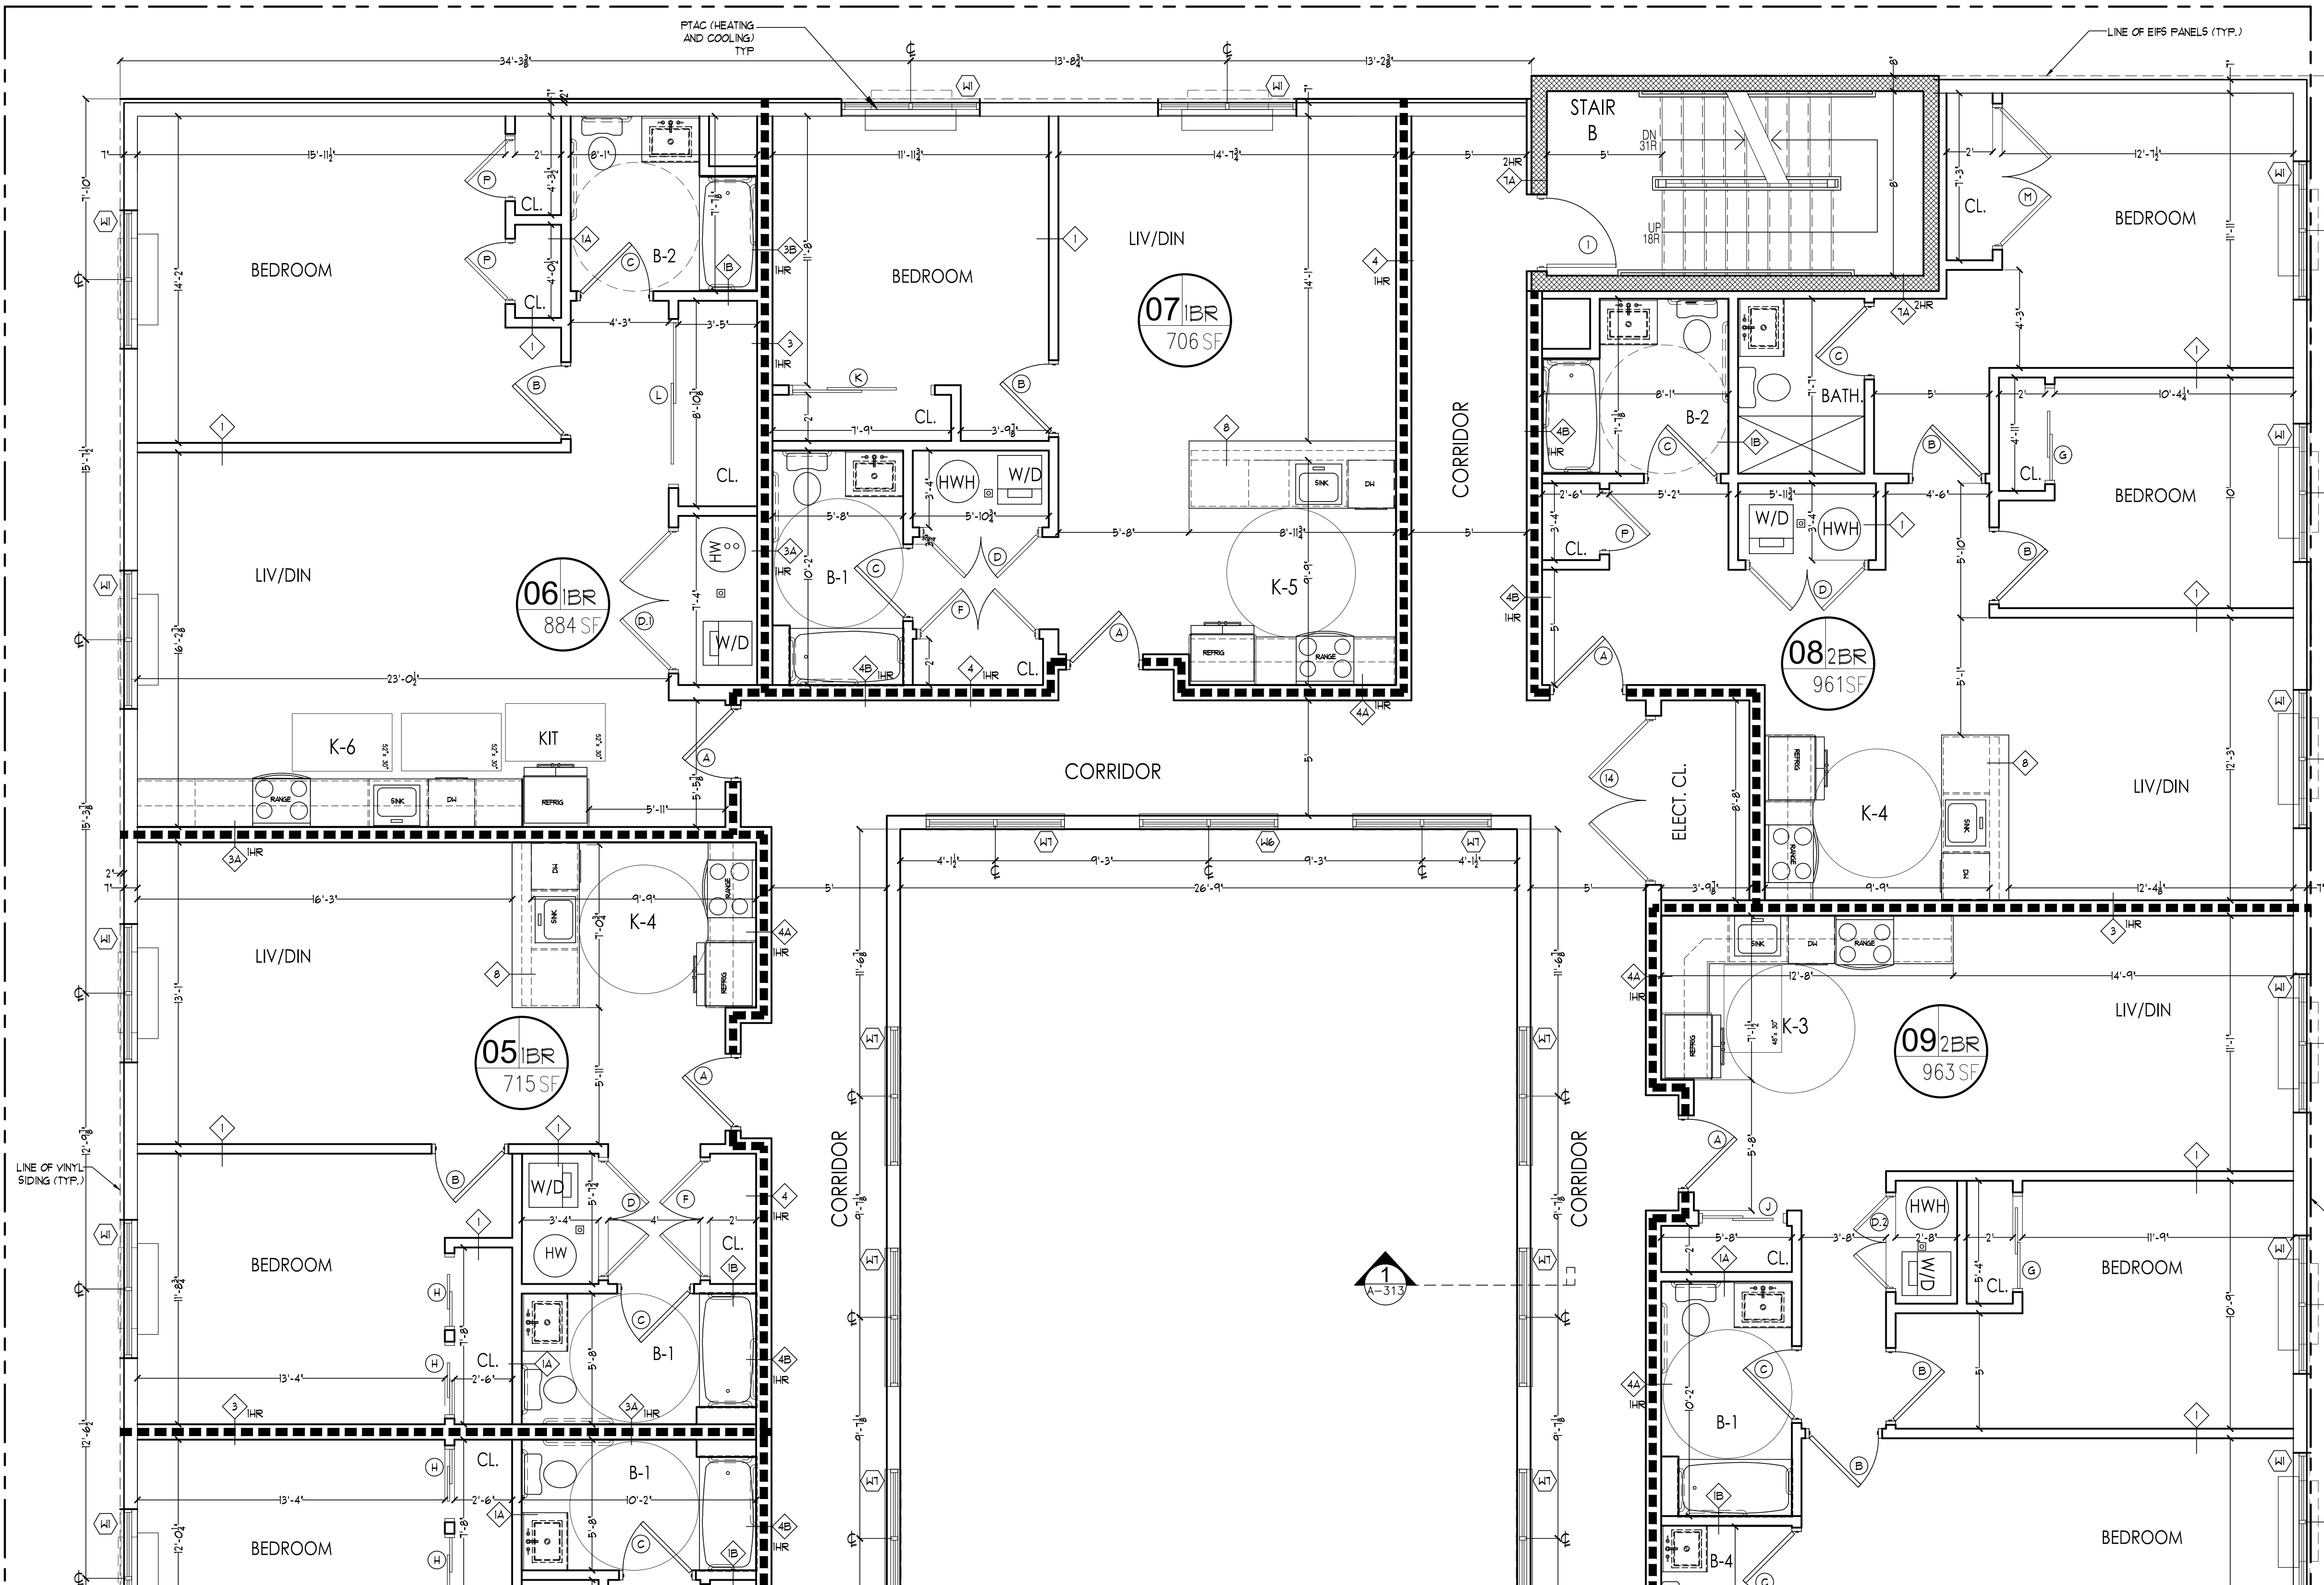

NOTES:  
1. ALL EQUIPMENT CABINETS AND PANELS PENETRATING RATED WALLS MUST BE OF RATED TYPE. GO TO SUBMIT SHOP DRAWINGS AND SUBMITTALS RELATED FOR ARCHITECT'S APPROVAL.  
2. ALL EXTERIOR DIMENSIONS ARE COMPUTED AT FACES OF CMU STRUCTURAL COLUMNS AND EXTERIOR WALL SHEATHING (NOT INCLUDING EXTERIOR FINISHES).  
3. THESE DRAWINGS ARE IN THE CONSTRUCTION DRAWINGS PHASE. ADDITIONAL PIPES, CHASES AND STRUCTURAL ELEMENTS MAY BE ADDED DURING COORDINATION.

WALL LEGEND	
SYMBOL	DESCRIPTION
	CONC. WALL
	CMU WALL
	FRAME WALL
	BRICK VENEER
	FIRE RATED DEMISING WALL

PROJECT ADDRESS:  
108-114 NORTH 1TH STREET  
Block: 414, Lot: 1 & 2  
CITY OF PATERSON, PASSAIC COUNTY, NJ

DRAWING NAME:  
ARCHITECTURAL 3RD & 4TH FLOOR PLAN (PART B)

BLDG DEPT REF. # SCALE:  
AS NOTED

SIGNATURE & SEAL DATE:  
ANWAR A. ALKHAIB 01/05/2026  
ARCHITECT  
NJ LIC. NO. 9040


DRAWING #  
A-103.2

PROJECT # : 2025.12.02


MATCH LINE  
PART A- A-103.1

1 PARTIAL 3RD & 4TH FLOOR PLAN- PART 2  
SCALE: 1/4"=1'-0"  
NORTH



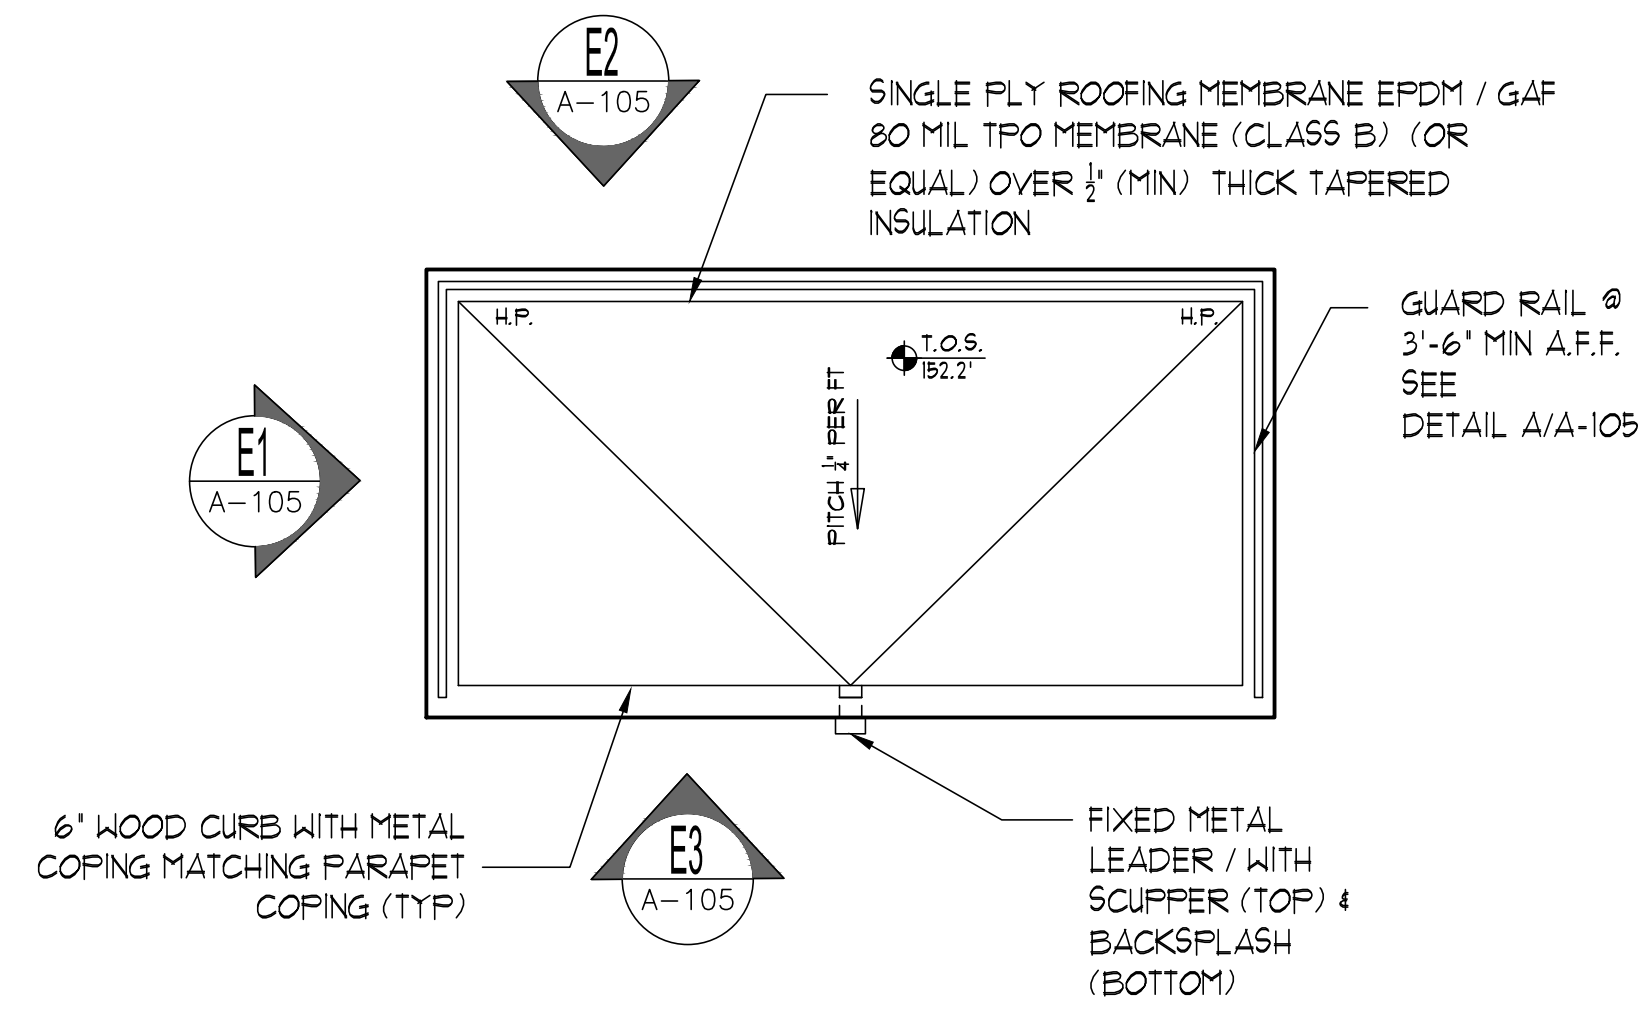


**1 BULKHEAD ROOF PLAN**  
SCALE: 1/4"=1'-0"  
NORTH

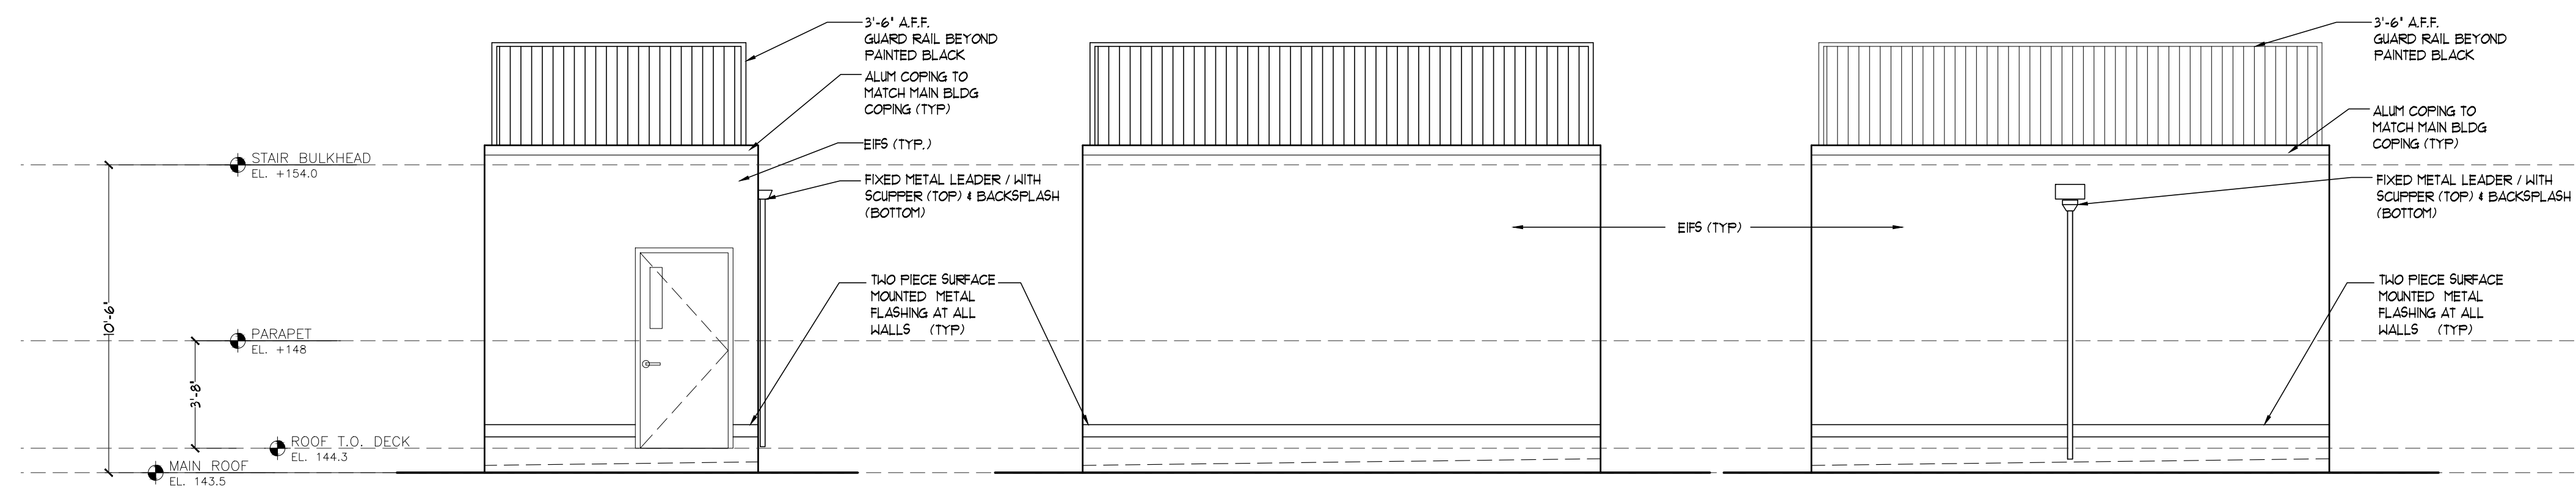


**E1**  
A-105 SCALE 1/4"=1'-0"

**E2**  
A-105 SCALE 1/4"=1'-0"


**E3**  
A-105 SCALE 1/4"=1'-0"

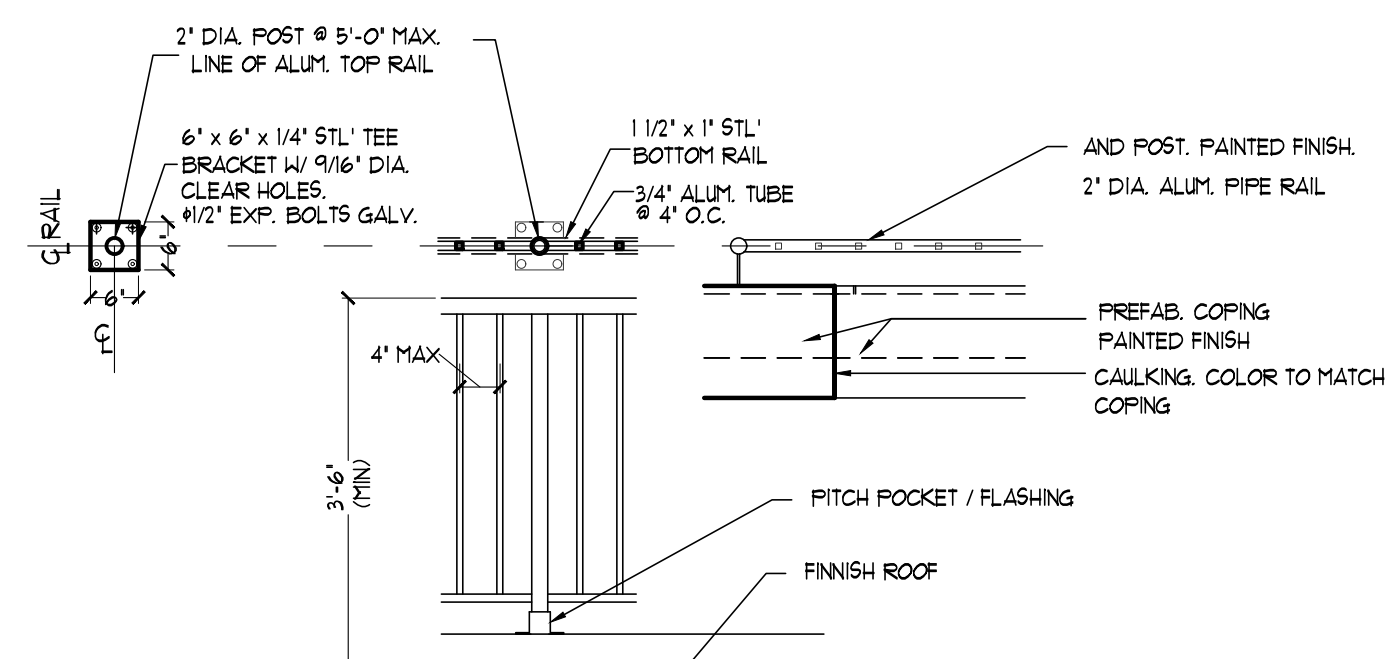

**A RAILING DETAIL AT ROOF / BULKHEAD**  
NTS

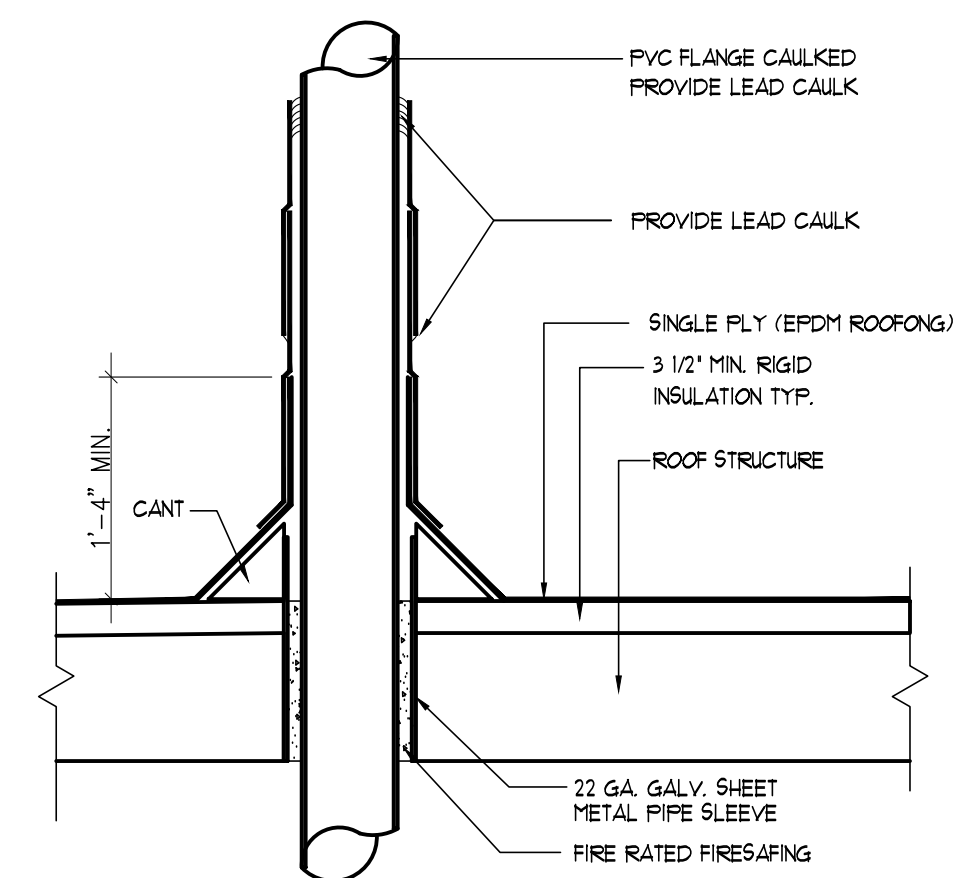

**B VENT PIPE PENETRATION DET.**  
NTS

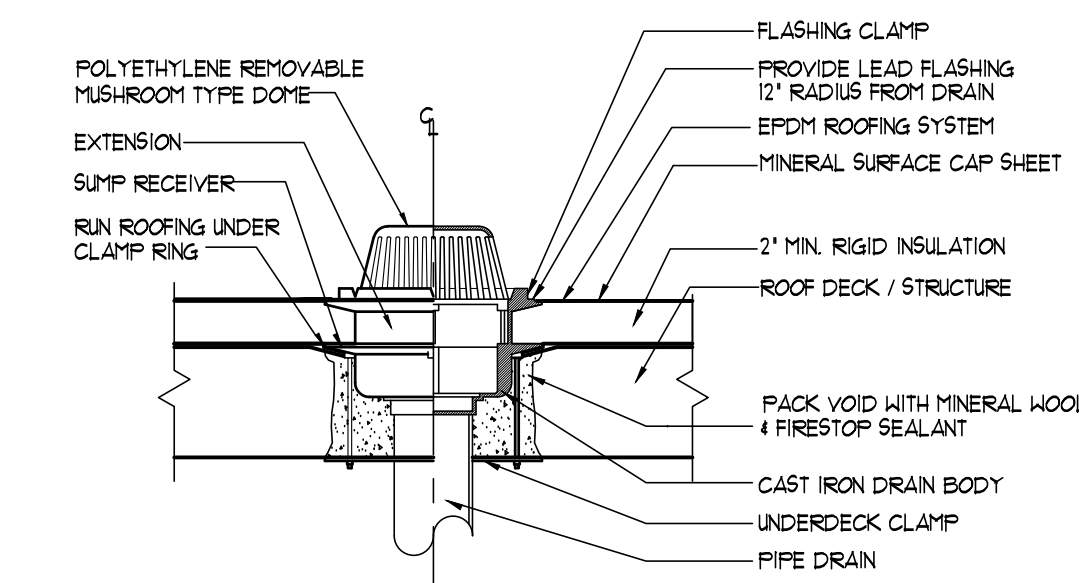

**C ROOF DRAIN DETAIL**  
NTS

PROJECT ADDRESS:  
108-114 NORTH 1TH STREET  
Block: 414, Lot: 1 & 2  
CITY OF PATERSON, PASSAIC COUNTY, NJ

DRAWING NAME:  
**BULKHEAD ROOF PLAN ELEVATIONS**

BLDG DEPT REF.# SCALE:  
AS NOTED

SIGNATURE & SEAL: *AK*  
ARCHITECT  
N.J. LIC. NO. 19040  
DATE: 01/05/2026


DRAWING #  
A-105

PROJECT #: 2025.12.02



ARCHITECT:  
 AK ARCHITECTURE  
 151 WEST PASSAIC STREET  
 ROCHELLE PARK NJ  
 07662  
 TEL: 201-906-6359  
 AK@AKARCH-LLC.COM

OWNER / APPLICANT  
 2071 HARING STREET, INC.  
 991 MAIN STREET (SUITE 3A)  
 PATERSON, NJ 07503  
 TEL: 917-714-6699  
 JIMMYAEF@GMAIL.COM

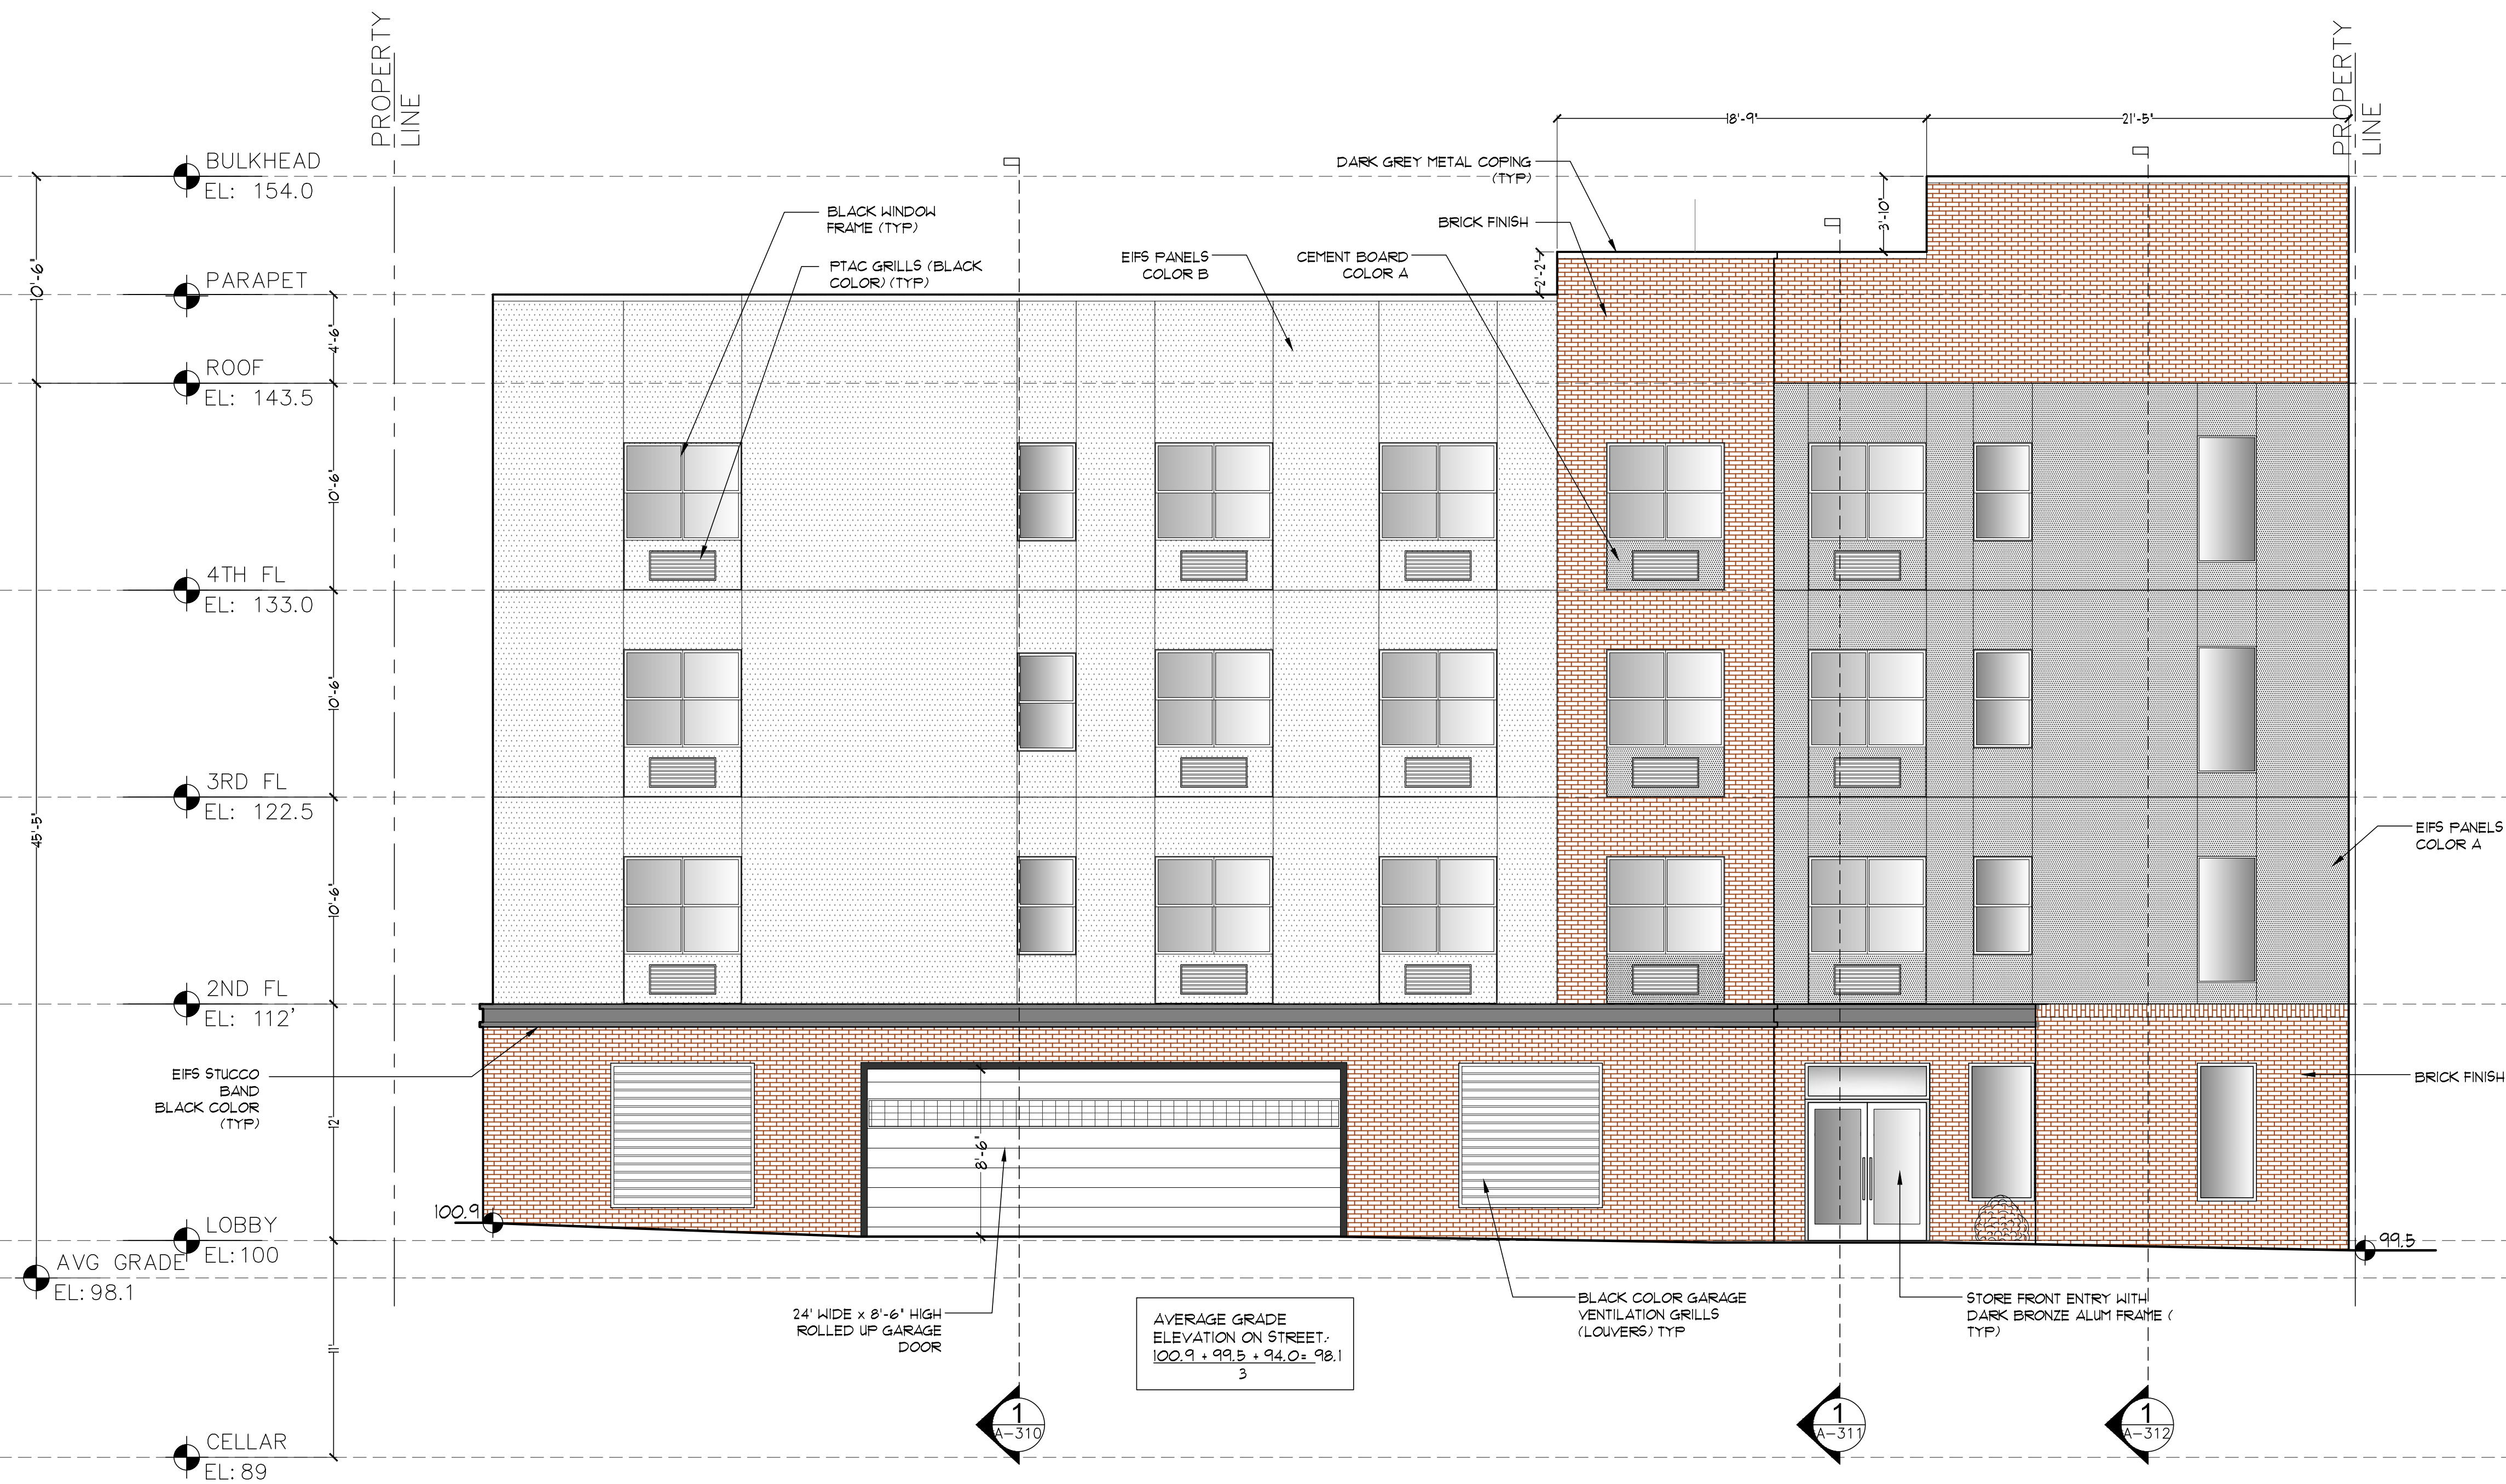

# CLINTON STREET

1 CLINTON STREET ELEVATION  
 SCALE: 3/16"=1'-0"

PROJECT ADDRESS:  
 108-114 NORTH 1TH STREET  
 Block: 414, Lot: 1 & 2  
 CITY OF PATERSON, PASSAIC COUNTY, NJ

DRAWING NAME:  
 BUILDING ELEVATION

BLDG DEPT REF. #	SCALE: AS NOTED
SIGNATURE & SEAL ANSAR A. ALKHAIB ARCHITECT N.J. LIC. NO. 19040	DATE: 01/05/2026
	DRAWING #


PROJECT # : 2025.12.02

*Alkhaib* A-201



ARCHITECT:  
 AK ARCHITECTURE  
 151 WEST PASSAIC STREET  
 ROCHELLE PARK NJ  
 07662  
 TEL: 201-906-6359  
 AK@AKARCH-LLC.COM

OWNER / APPLICANT  
 2071 HARING STREET, INC.  
 991 MAIN STREET (SUITE 3A)  
 PATERSON, NJ 07503  
 TEL: 917-714-6699  
 JIMMYAEF@GMAIL.COM

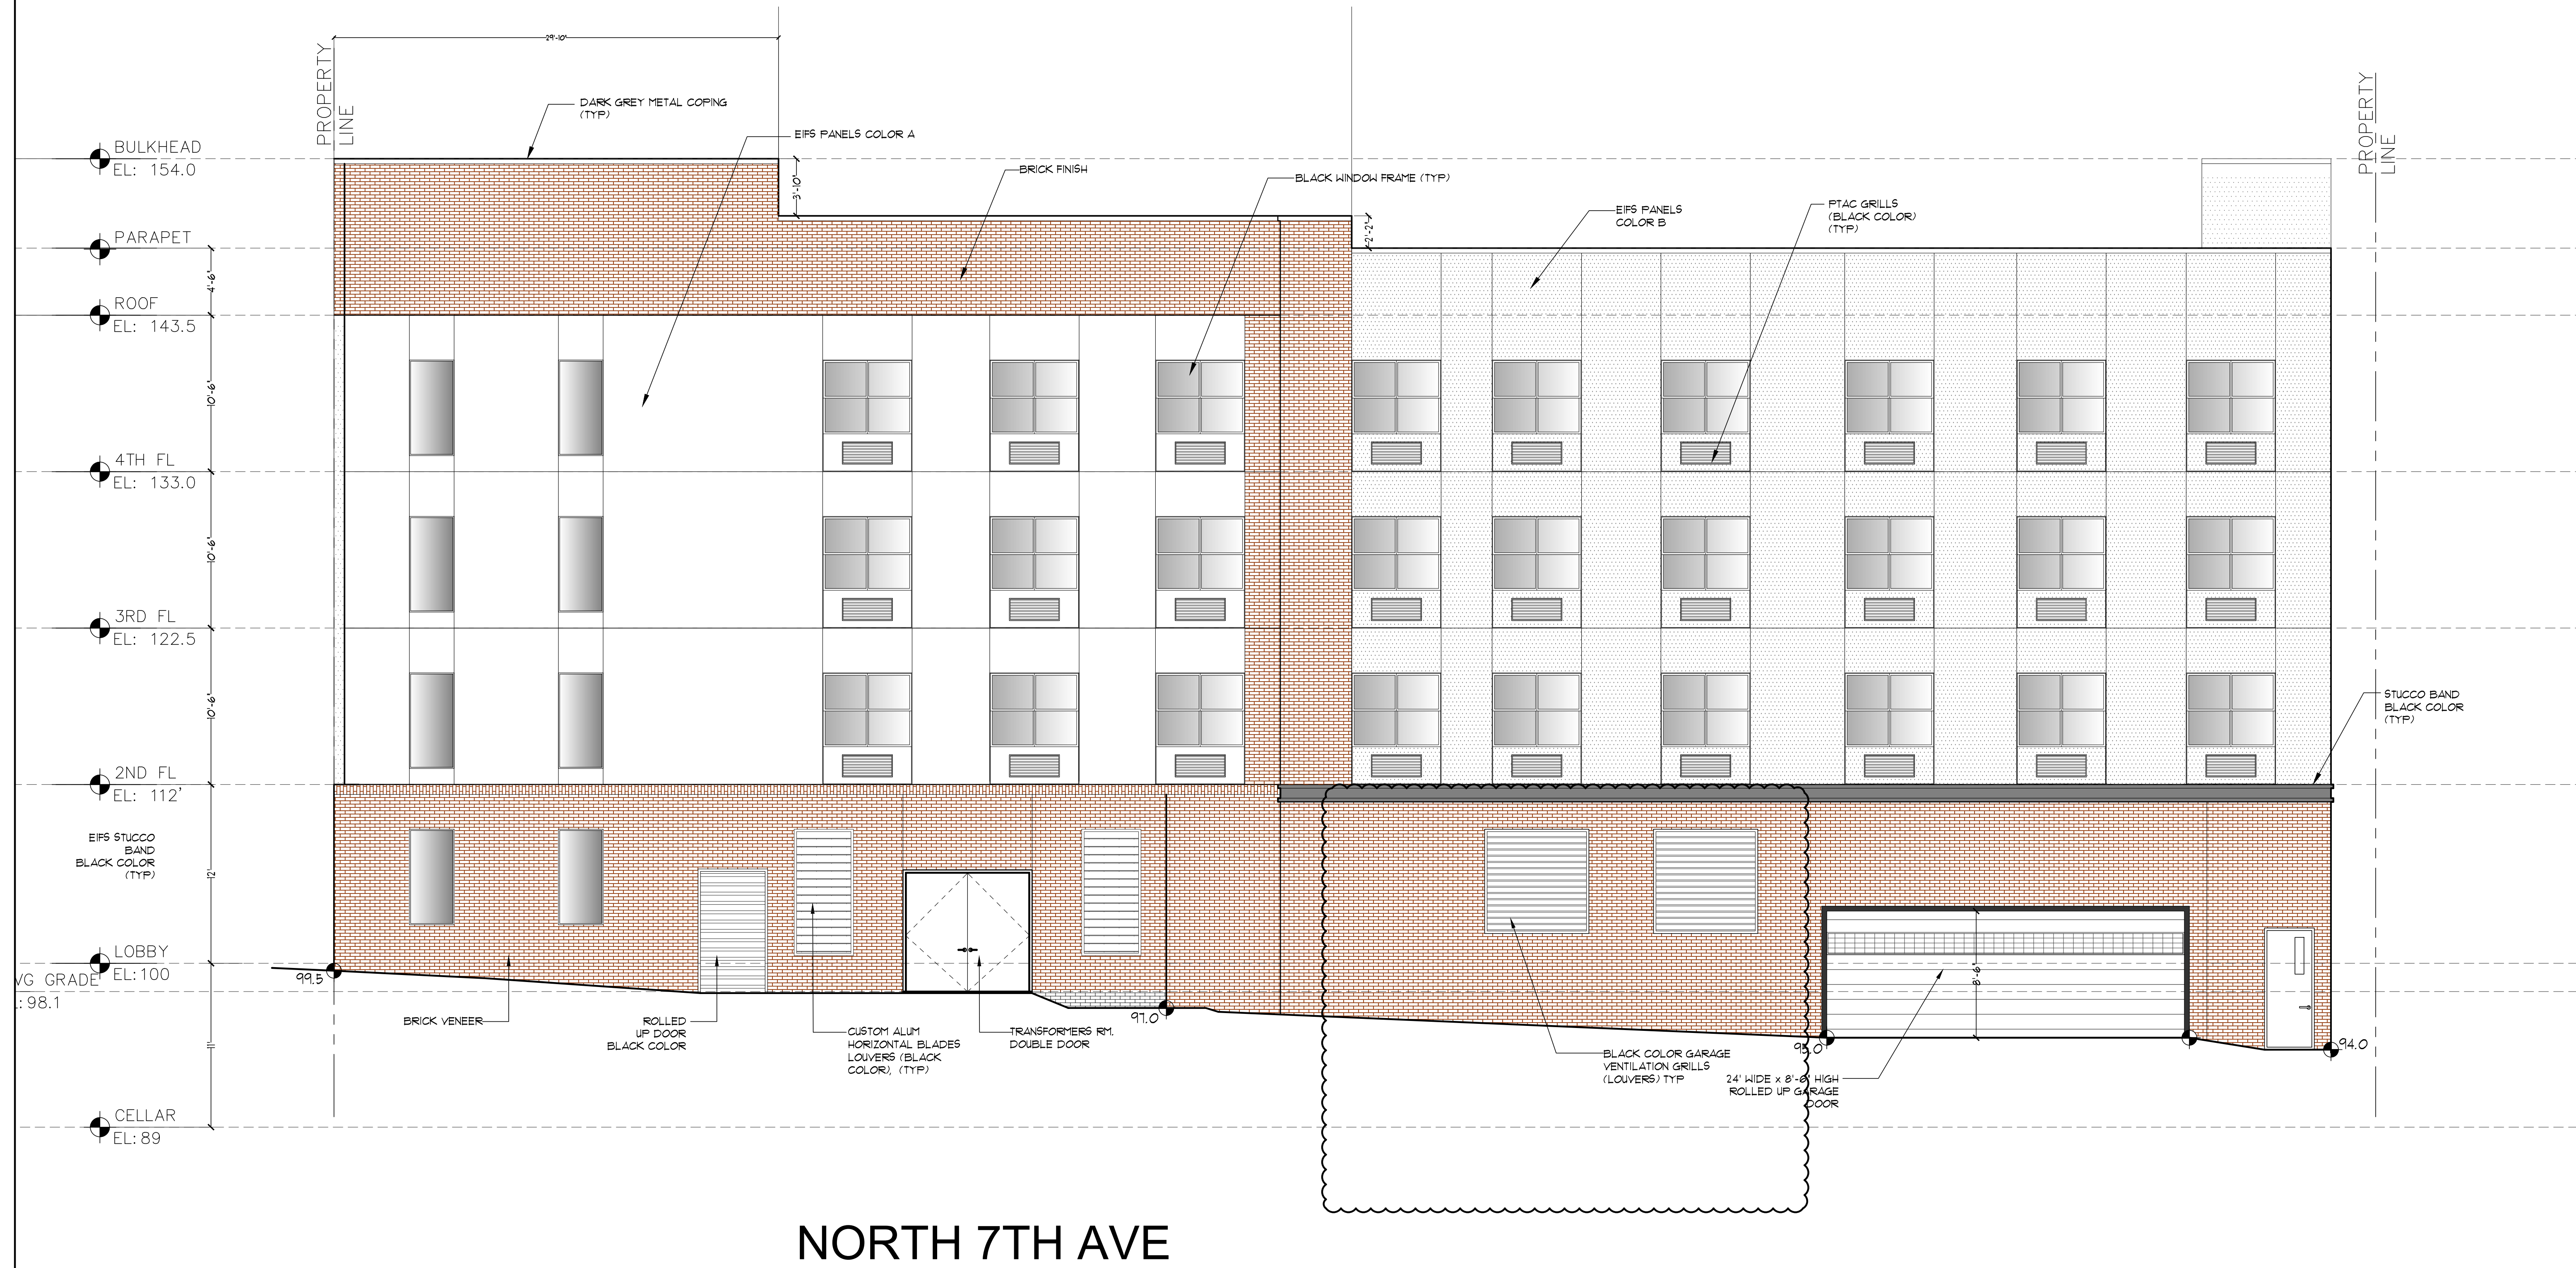

NORTH 7TH AVE

1 NORTH 7TH AVENUE ELEVATION  
 SCALE: 3/16"=1'-0"

PROJECT ADDRESS:  
 108-114 NORTH 7TH STREET  
 Block: 414, Lot: 1 & 2  
 CITY OF PATERSON, PASSAIC COUNTY, NJ

DRAWING NAME:  
 BUILDING ELEVATION

BLDG DEPT REF. #	SCALE: AS NOTED
SIGNATURE & SEAL ANWAR A. ALKHAJIB ARCHITECT N.J. LIC. NO. 19040	DATE: 01/05/2026
	DRAWING #

PROJECT # : 2025.12.02

A-202



ARCHITECT:  
 AK ARCHITECTURE  
 151 WEST PASSAIC STREET  
 ROCHELLE PARK NJ  
 07662  
 TEL: 201-906-6359  
 AK@AKARCH-LLC.COM

OWNER / APPLICANT  
 2071 HARING STREET, INC.  
 991 MAIN STREET (SUITE 3A)  
 PATERSON, NJ 07503  
 TEL: 917-714-6699  
 JIMMYAEF@GMAIL.COM



1 REAR ELEVATION  
 SCALE: 3/16"=1'-0"

PROJECT ADDRESS:  
 108-114 NORTH 1TH STREET  
 Block: 414, Lot: 1 & 2  
 CITY OF PATERSON, PASSAIC COUNTY, NJ

DRAWING NAME:  
 BUILDING ELEVATION

BLDG DEPT REF.# SCALE:  
 AS NOTED

SIGNATURE & SEAL  
 ANSAR A. ALKHAIB  
 ARCHITECT  
 N.J. LIC. NO. 19040

DATE:  
 01/05/2026

DRAWING #  
 A-203

PROJECT # : 2025.12.02



ARCHITECT:  
 AK ARCHITECTURE  
 151 WEST PASSAIC STREET  
 ROCHELLE PARK NJ  
 07662  
 TEL: 201-906-6359  
 AK@AKARCH-LLC.COM

OWNER / APPLICANT  
 2071 HARING STREET, INC.  
 991 MAIN STREET (SUITE 3A)  
 PATERSON, NJ 07503  
 TEL: 917-714-6699  
 JIMMYAEF@GMAIL.COM



① SIDE ELEVATION  
 SCALE: 3/16"=1'-0"


PROJECT ADDRESS:  
 108-114 NORTH 1TH STREET  
 Block: 414, Lot: 1 & 2  
 CITY OF PATERSON, PASSAIC COUNTY, NJ

DRAWING NAME:  
 BUILDING ELEVATION

BLDG DEPT REF. #	SCALE: AS NOTED
SIGNATURE & SEAL ANWAR A. ALKHAIB ARCHITECT N.J. LIC. NO. 19040	DATE: 01/05/2026
	DRAWING #

PROJECT # : 2025.12.02

A-204

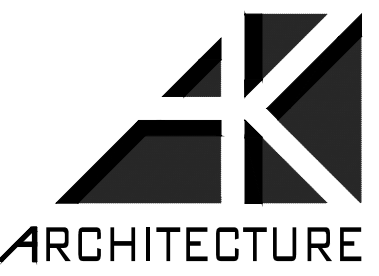

ARCHITECT:  
AK ARCHITECTURE  
151 WEST PASSAIC STREET  
ROCHELLE PARK NJ  
07662  
TEL: 201-906-6359  
AK@AKARCH-LLC.COM

OWNER / APPLICANT  
2071 HARING STREET, INC.  
991 MAIN STREET (SUITE 3A)  
PATERSON, NJ 07503  
TEL: 917-714-6699  
JIMMYAEF@GMAIL.COM



PROJECT ADDRESS:  
108-114 NORTH 1TH STREET  
Block- 414, Lot-1 & 2  
CITY OF PATERSON, PASSAIC COUNTY, NJ

DRAWING NAME:  
BUILDING SECTIONS

BLDG DEPT REF. #	SCALE: AS NOTED
SIGNATURE & SEAL ANWAR A. ALKHAJIB ARCHITECT N.J. LIC. NO. 19040	DATE: 01/05/2026
	DRAWING #

*Alkhatib* A-301

PROJECT #: 2025.12.02

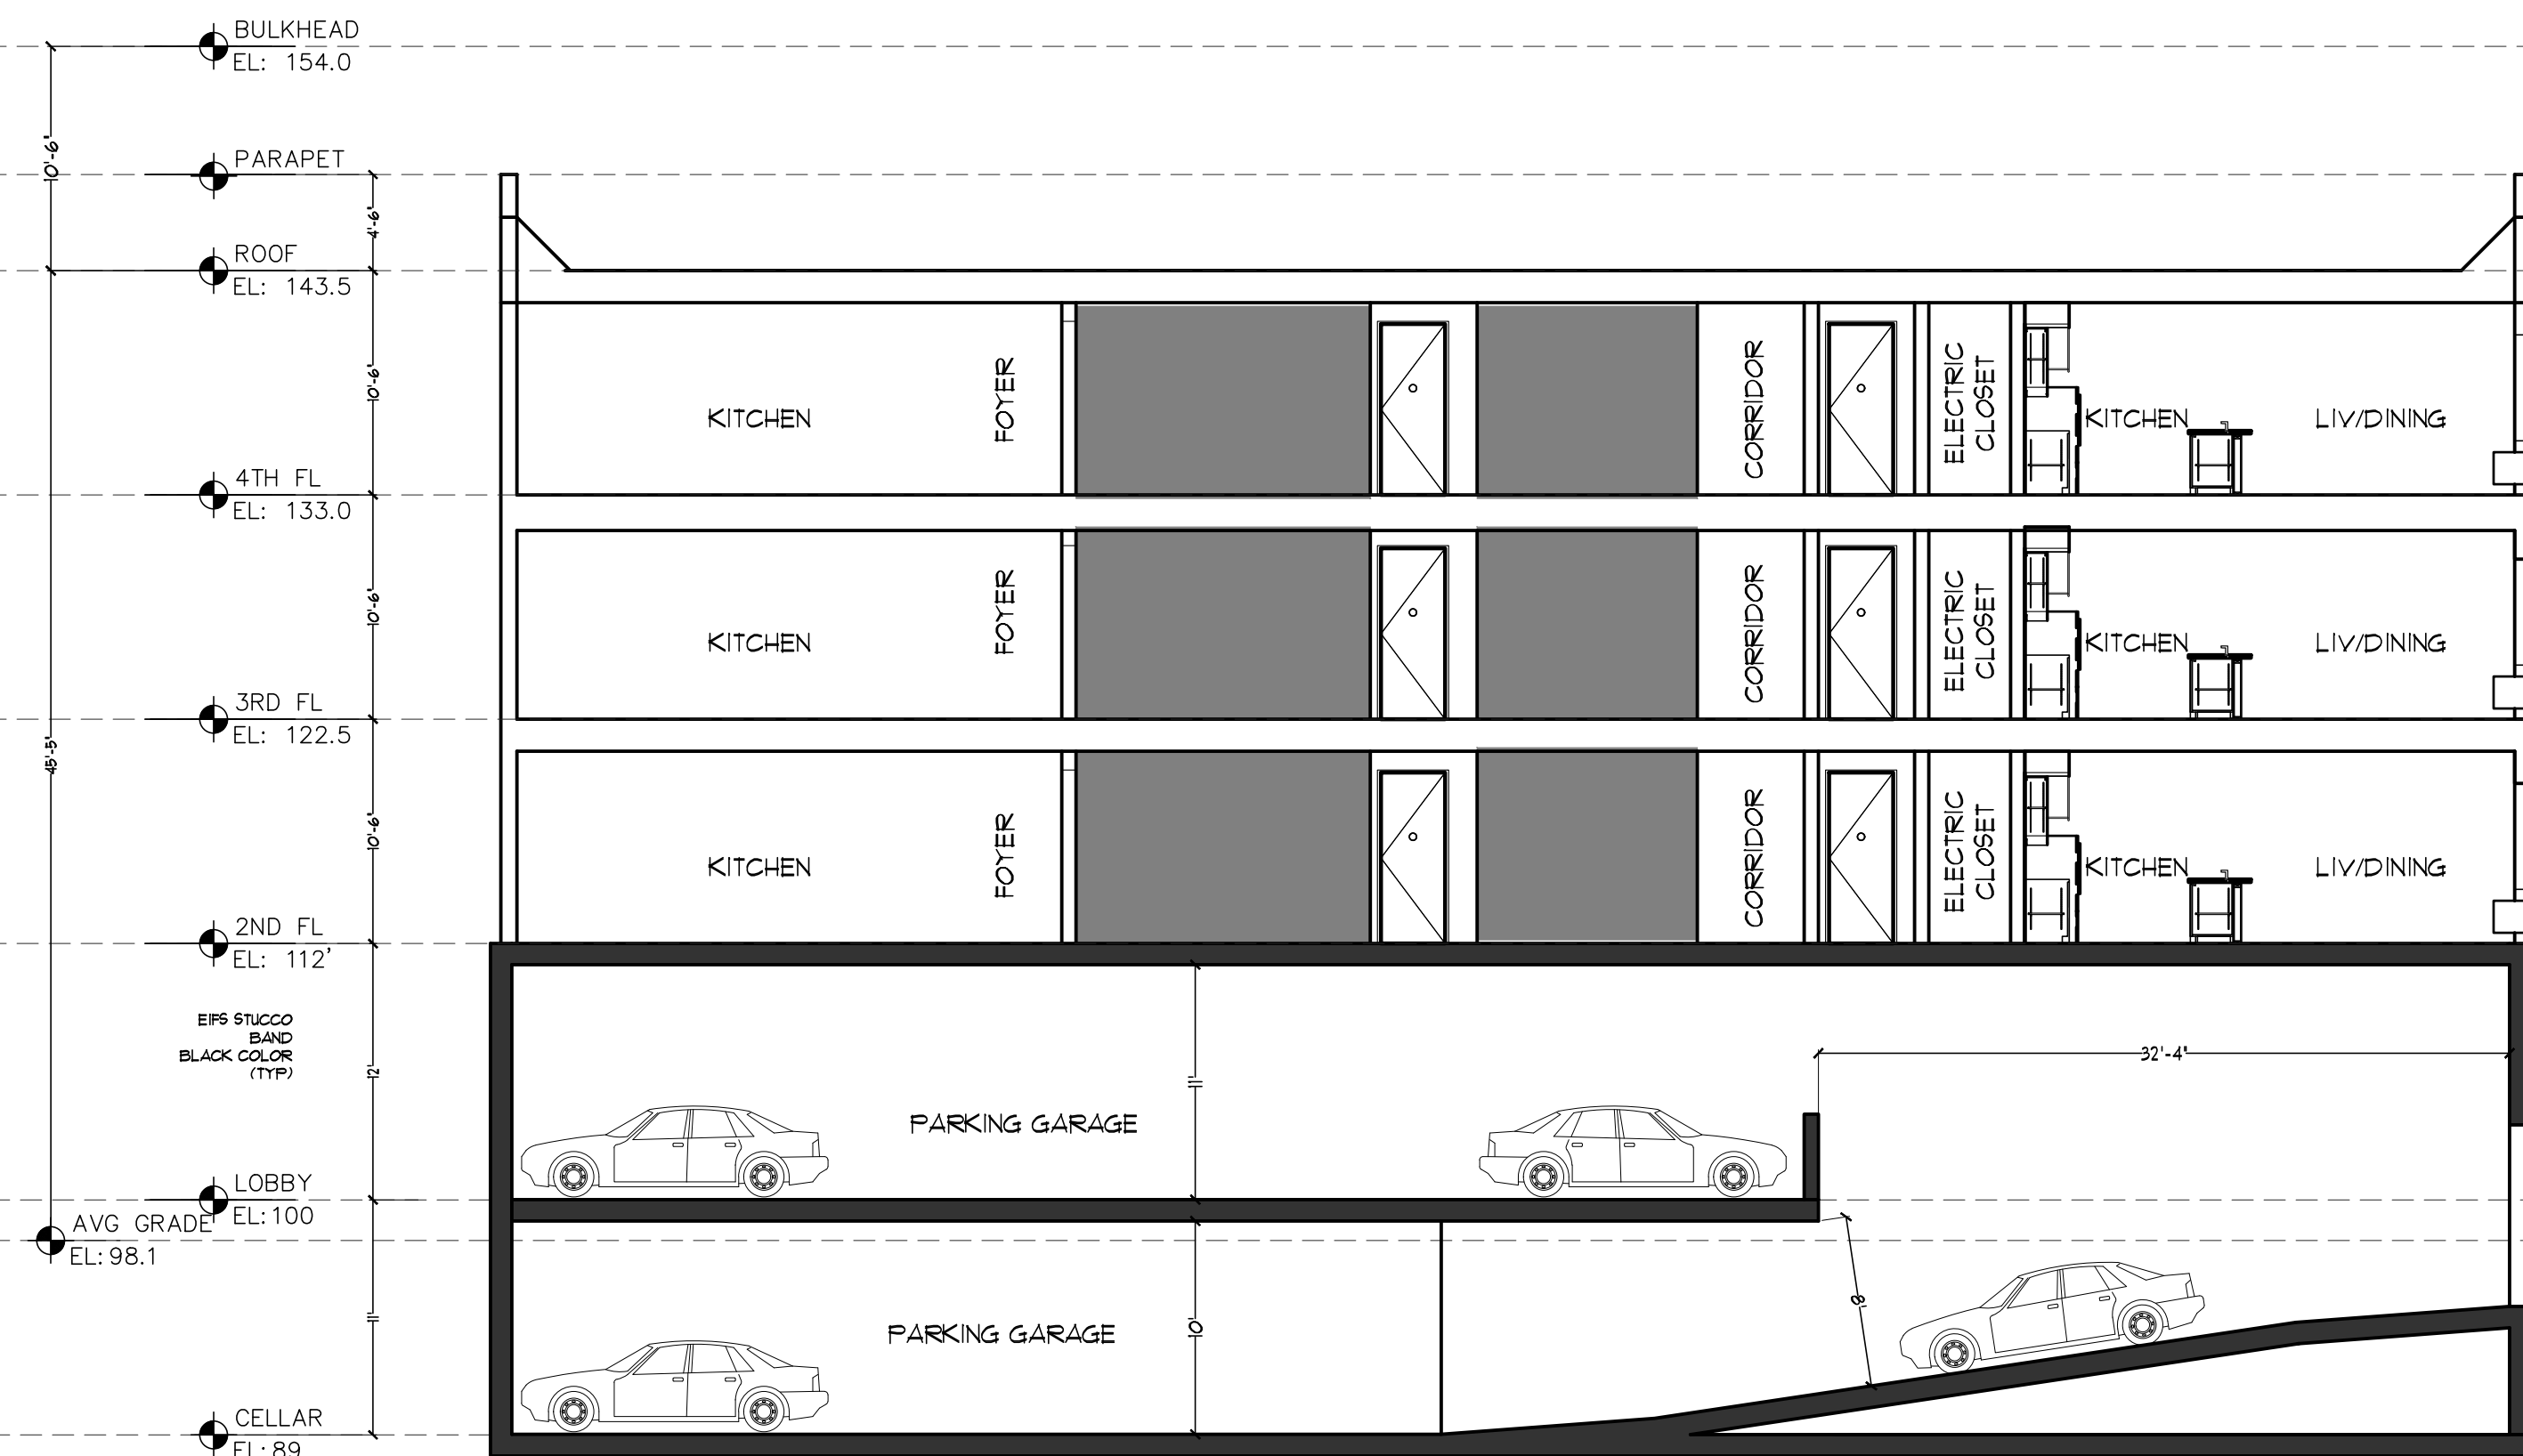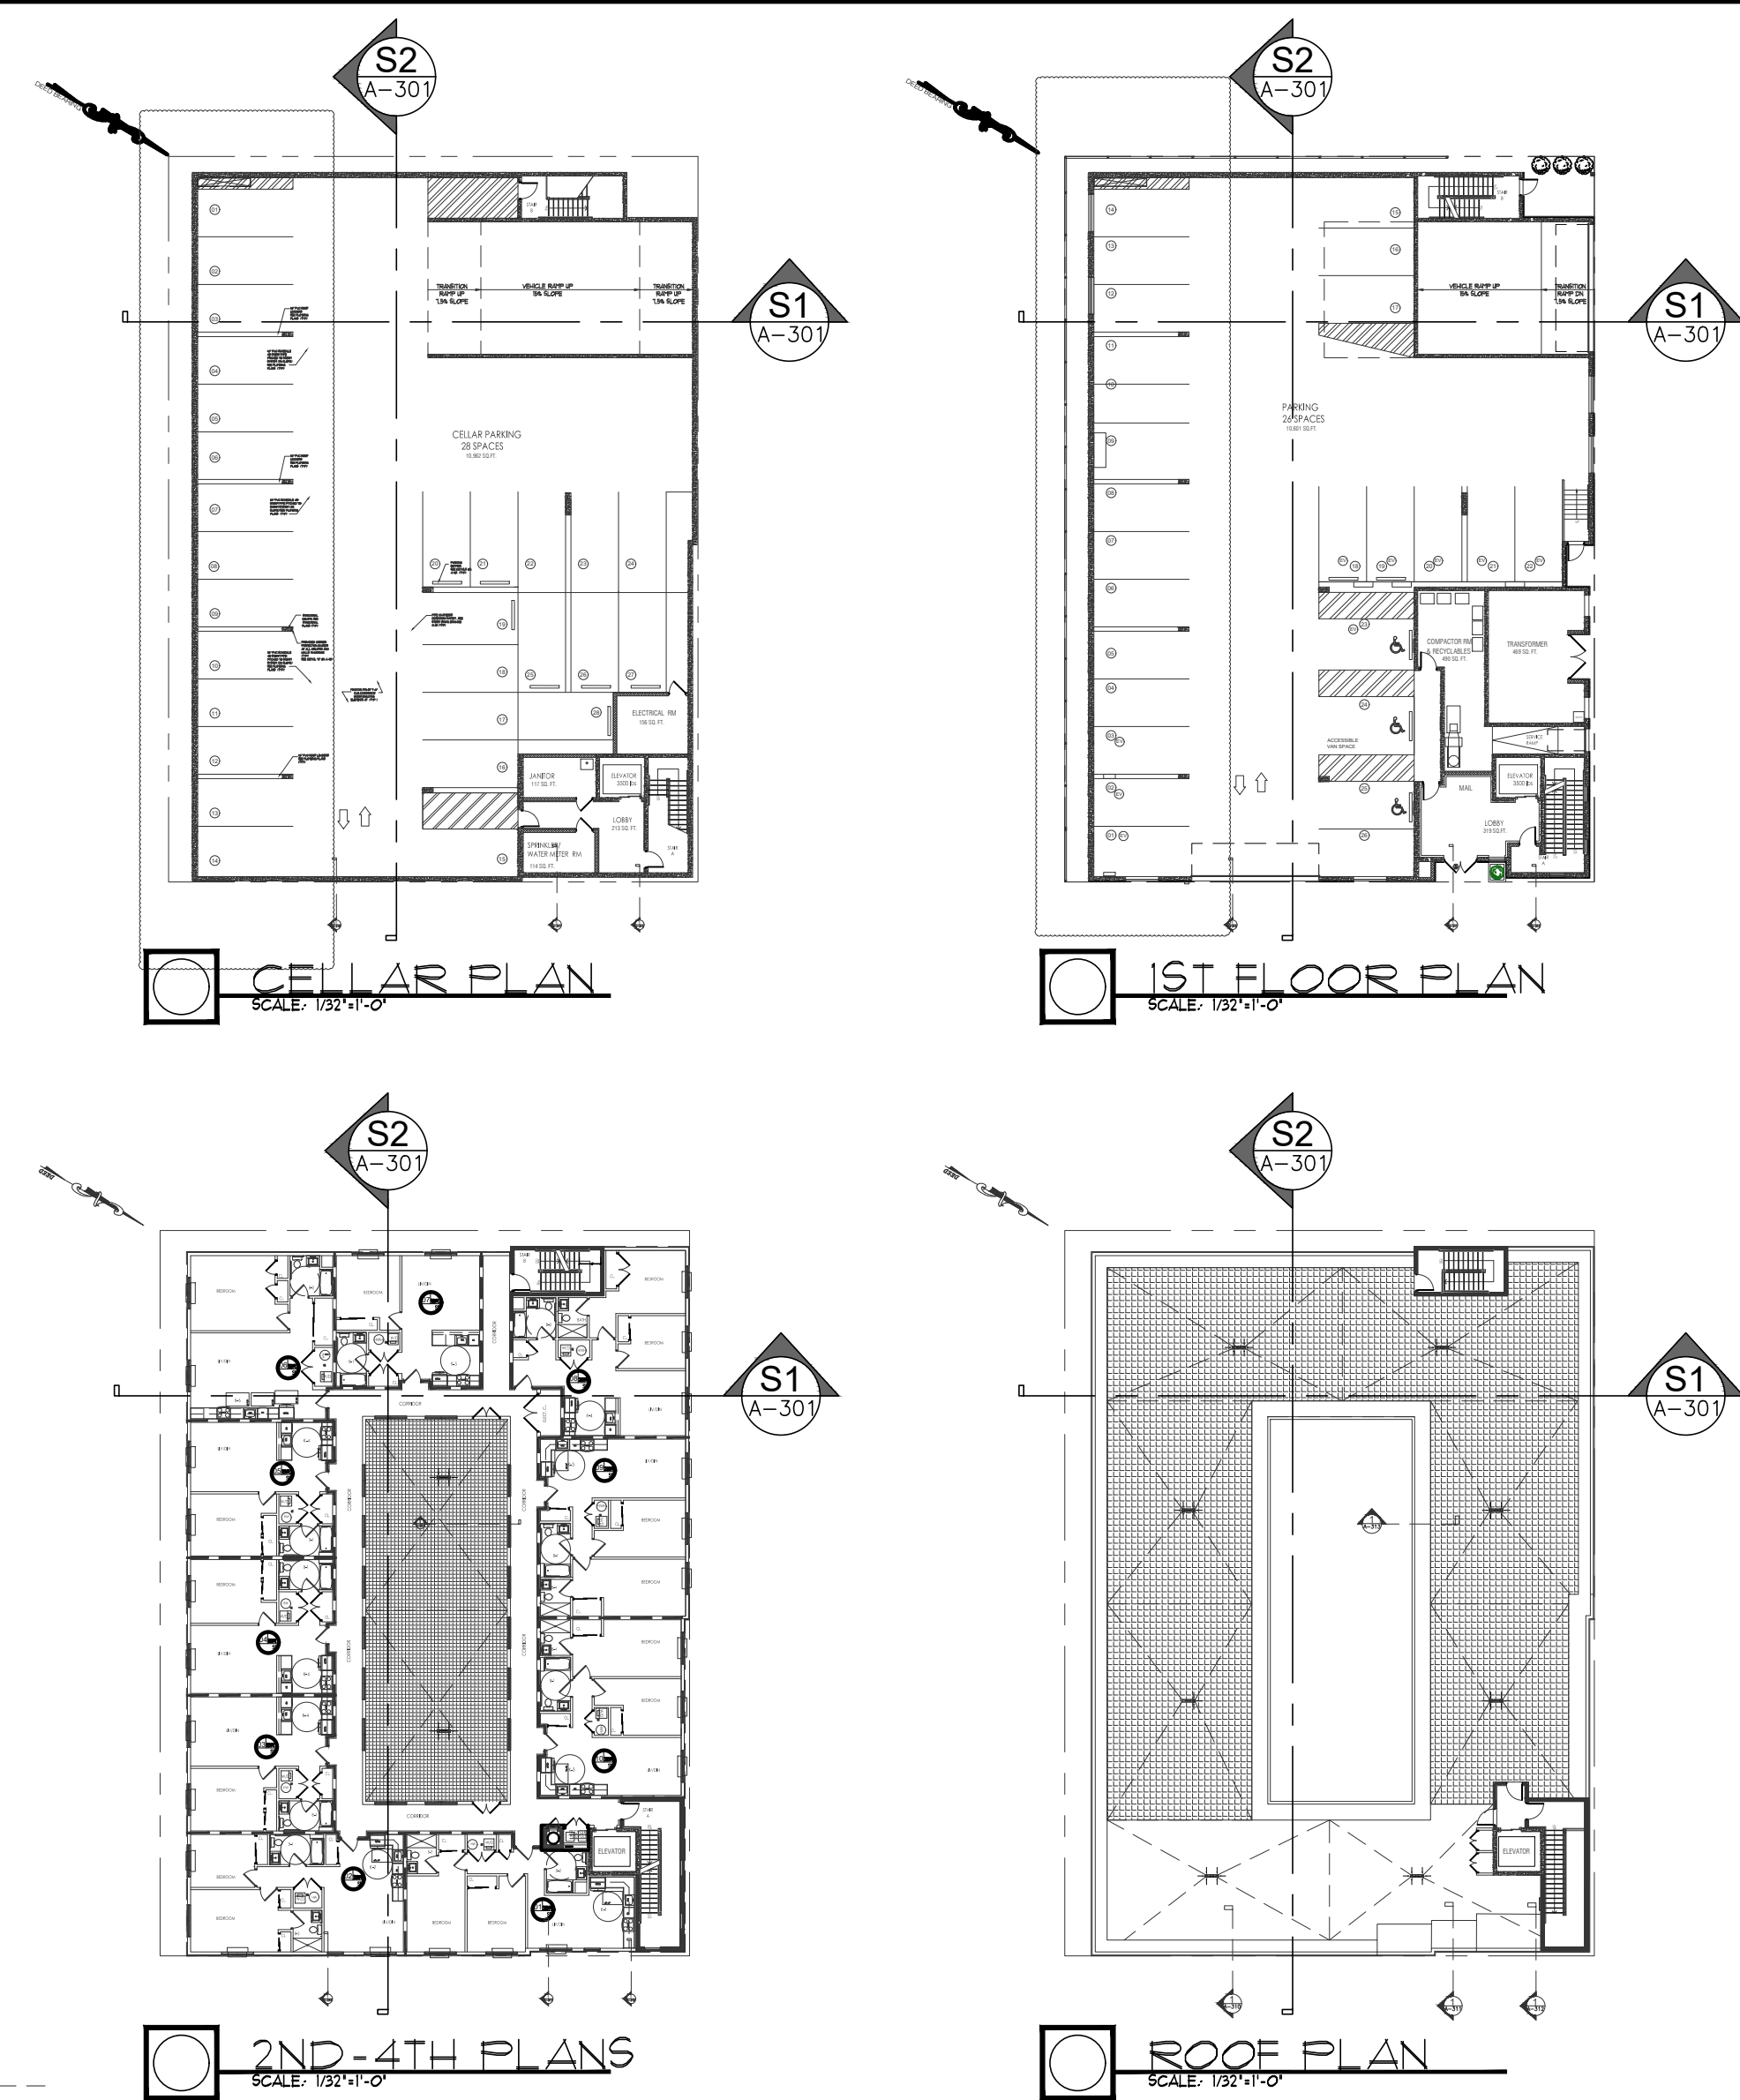

**S1** BUILDING SECTION-1  
SCALE: 1/8"=1'-0"



**S2** BUILDING SECTION-2  
SCALE: 1/8"=1'-0"