


- GENERAL NOTES:
1. OWNER SHALL COORDINATE CERTIFIED ELECTRICIAN'S HARD WIRE CONNECTION OF POWER FEEDS TO BUILDING POWER SUPPLY.
 2. CONDITIONS SHOWN THAT DO NOT MEET ADA STANDARDS SHALL BE PROVIDED BY OWNER'S ALTERNATE MEANS OF COMPLIANCE.
 3. ARCHITECTURE SHOWN AS REFERENCE ONLY. VERIFY CONDITIONS, INCLUDING FIELD DIMENSIONS PRIOR TO ORDERING OR INSTALLING FURNITURE.
 4. PROVIDE ADEQUATE BLOCKING FOR WALL TRACK AS REQUIRED TO MEET FURNITURE SPECIFICATIONS. FURNITURE WARRANTY IS VOID IF WALL TRACK IS MODIFIED.
 5. ELECTRICAL SYSTEM IS HAWORTH POWER BASE.
 6. DIMENSIONS BASED ON ARCHITECTURAL PLANS. NO FIELD VERIFICATION HAS BEEN DONE UNLESS OTHERWISE NOTED.

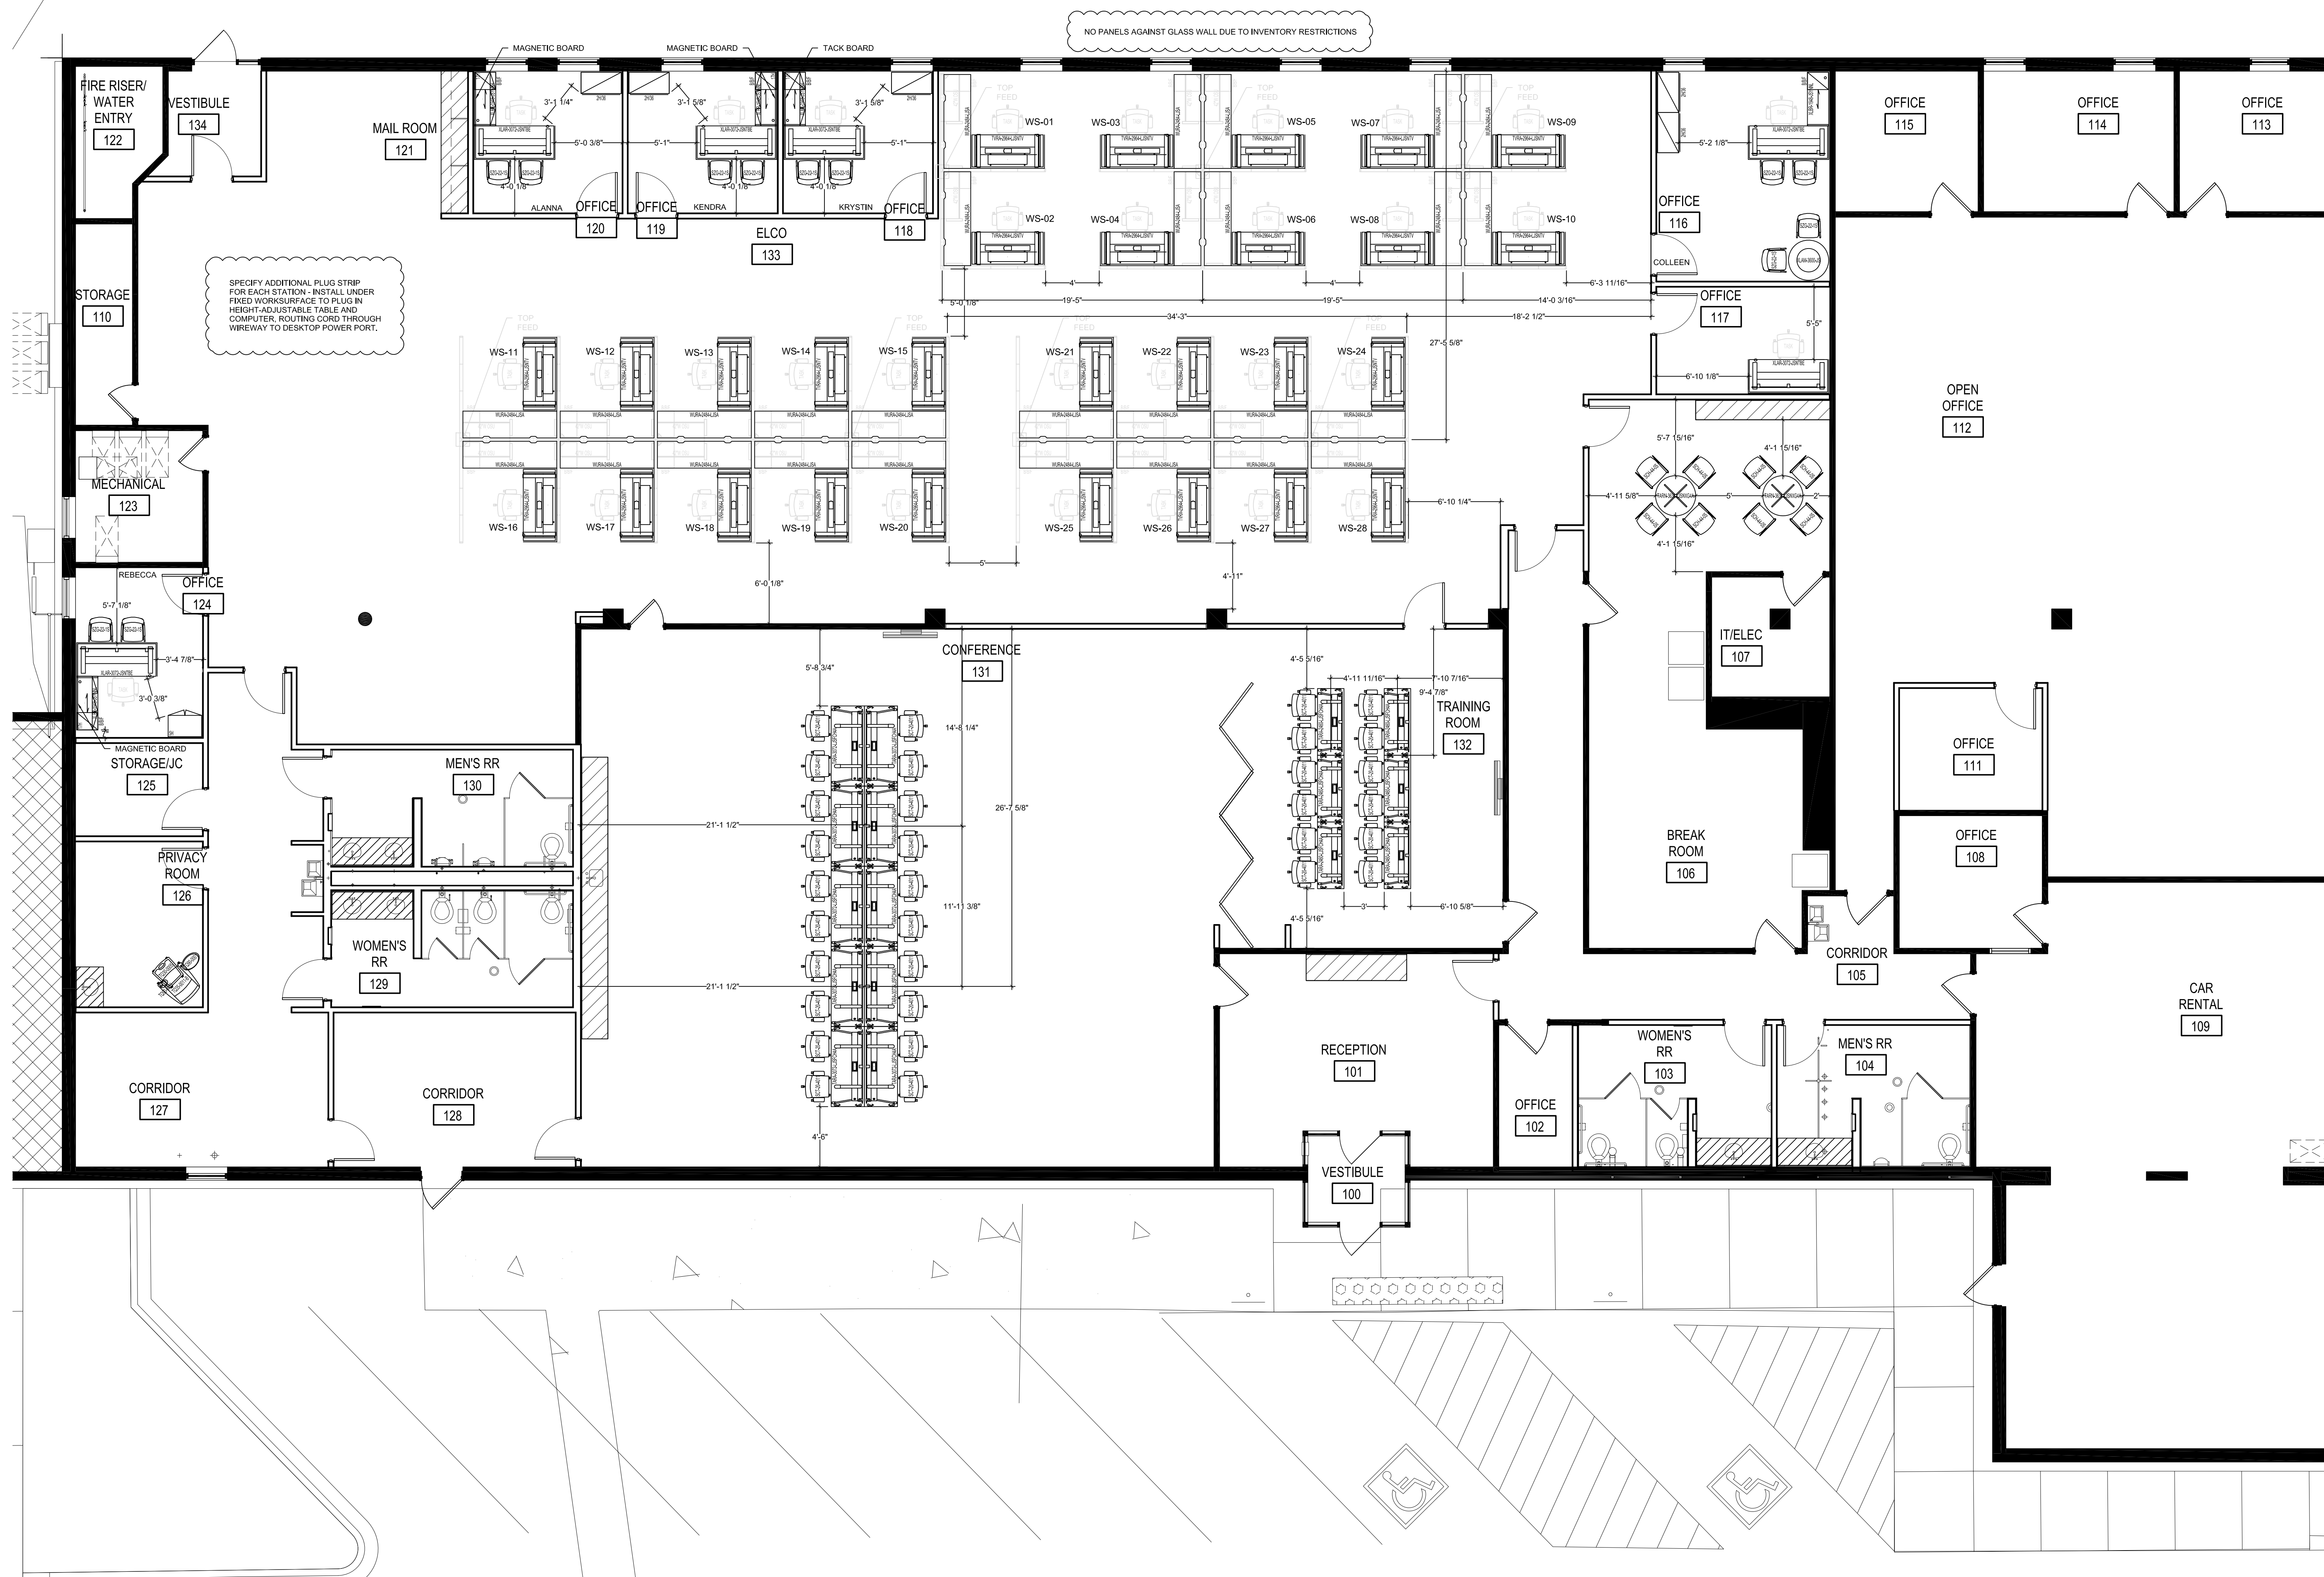

PROPOSED FURNITURE PLAN

X:\FMG DESIGN\WAVE\ENTERPRISE HOLDINGS\ELCO\GROUP12\ELCO_FURN.FMG

AUSTIN SHOWROOM:
UNIVERSITY PARK, 2200 BRUNEL SUITE 145
AUSTIN, TEXAS 78702
PHONE: 512.861.4700


HOUSTON SHOWROOM:
1775 ST. JAMES PLACE | SUITE 150
HOUSTON, TEXAS 77056
PHONE: 281.366.0000

OKLAHOMA CITY SHOWROOM:
421 NW 10TH STREET | SUITE 201E
OKLAHOMA CITY, OKLAHOMA 73103
PHONE: 405.772.1700

PLANO SHOWROOM:
6100 WEST PLANO PARKWAY, SUITE 1400
PLANO, TEXAS 75063
PHONE: 972.564.6100

ENTERPRISE HOLDINGS, INC.
GROUP 12 ELCO
 2390 West 104th Avenue
 Thornton, CO 80234
 JOB NUMBER: EH19-ELCO

ACCOUNT MANAGER: Angela Villarreal
PROJECT MANAGER: Ellen Fox
DESIGNER: HCatchings
SCALE: 3/16" = 1'-0"
DATE ISSUED: 05.14.2019
REVISIONS: . . .
APPROVED BY:
DATE:
ACCOUNT MANAGER: 1 of 4

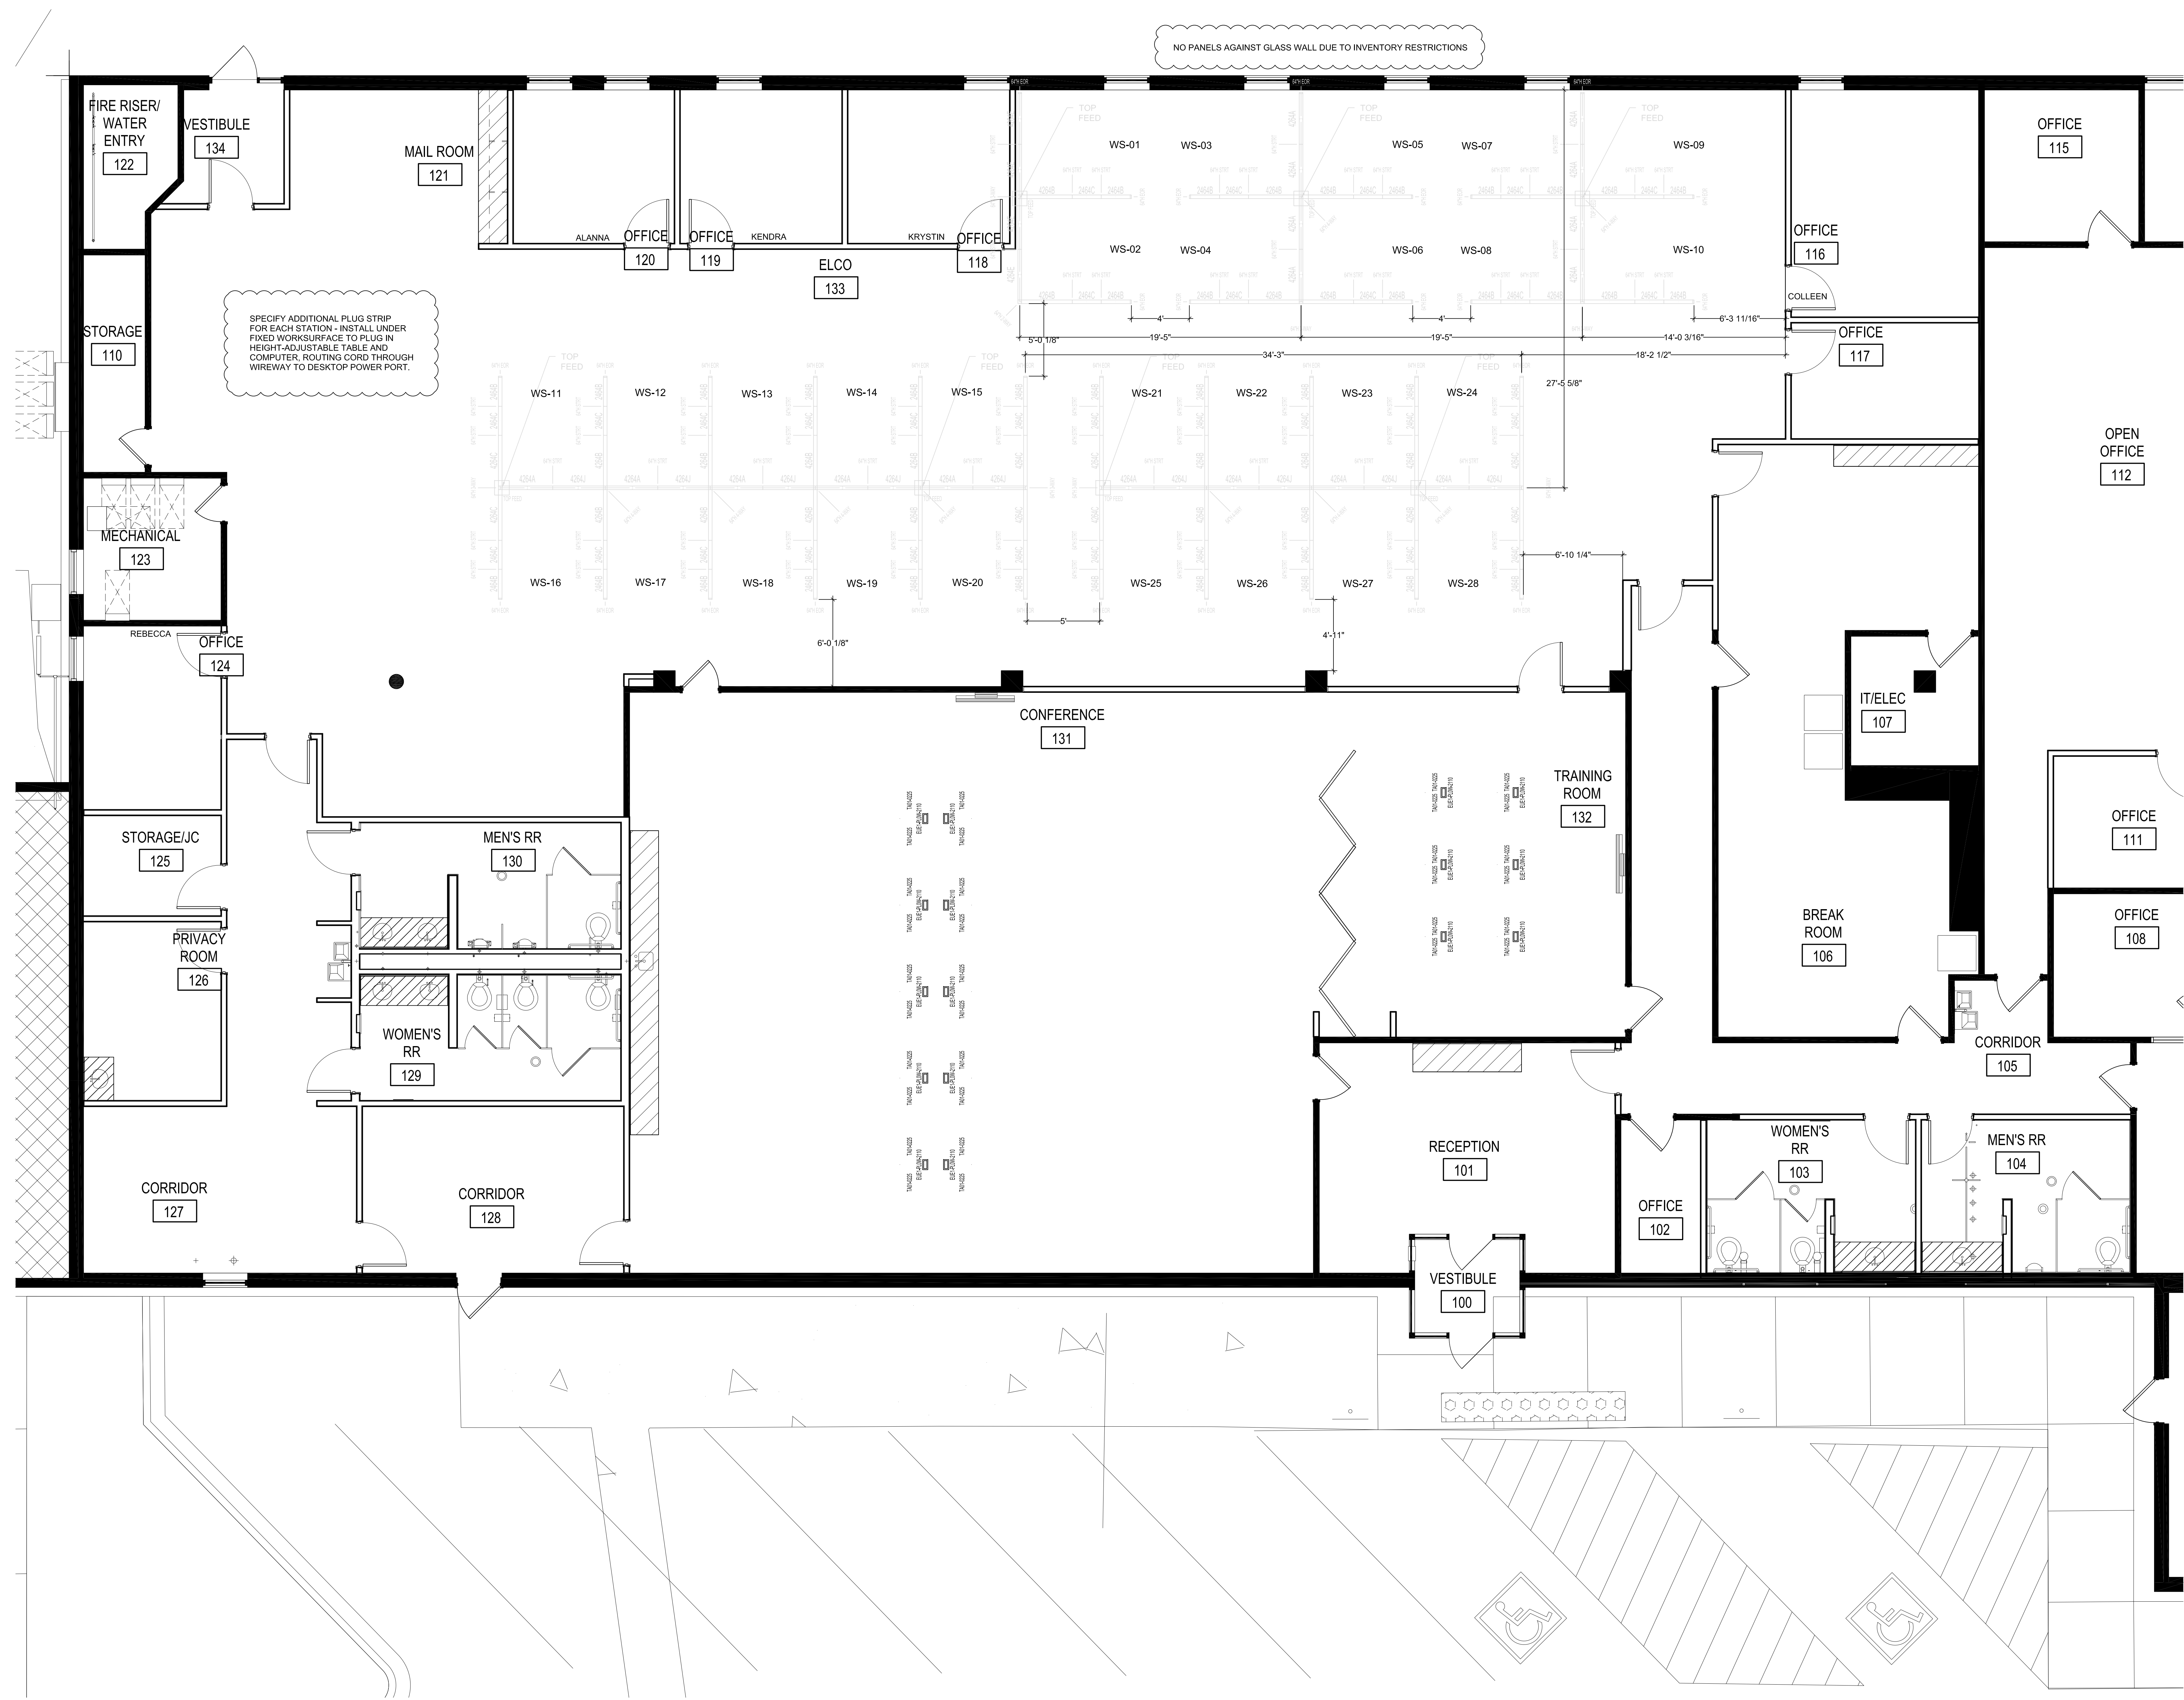

PANEL AND ELECTRICAL PLAN



BEST IN CLASS HAWORTH DEALER

AUSTIN SHOWROOM:
UNIVERSITY PARK 1200 HENRIE SUITE 145
AUSTIN, TEXAS 78702
PHONE: 512.861.4700

HOUSTON SHOWROOM:
1775 ST. JAMES PLACE SUITE 150
HOUSTON, TEXAS 77056
PHONE: 281.466.7700

OKLAHOMA CITY SHOWROOM:
421 NW 10TH STREET | SUITE 201E
OKLAHOMA CITY, OKLAHOMA 73103
PHONE: 405.772.1700

PLANO SHOWROOM:
6100 WEST PLANO PARKWAY SUITE 1400
PLANO, TEXAS 75063
PHONE: 469.661.6100

ENTERPRISE HOLDINGS, INC.
GROUP 12 ELCO
2390 West 104th Avenue
Thornton, CO 80234
JOB NUMBER: EH19-ELCO

ACCOUNT MANAGER:
Angela Villarreal

PROJECT MANAGER:
Ellen Fox

DESIGNER:
HCatchings


SCALE:
1/4" = 1'-0"

DATE ISSUED:
05.14.2019

REVISIONS:
.
.
.

APPROVED BY:

DATE:
ACCOUNT MANAGER:

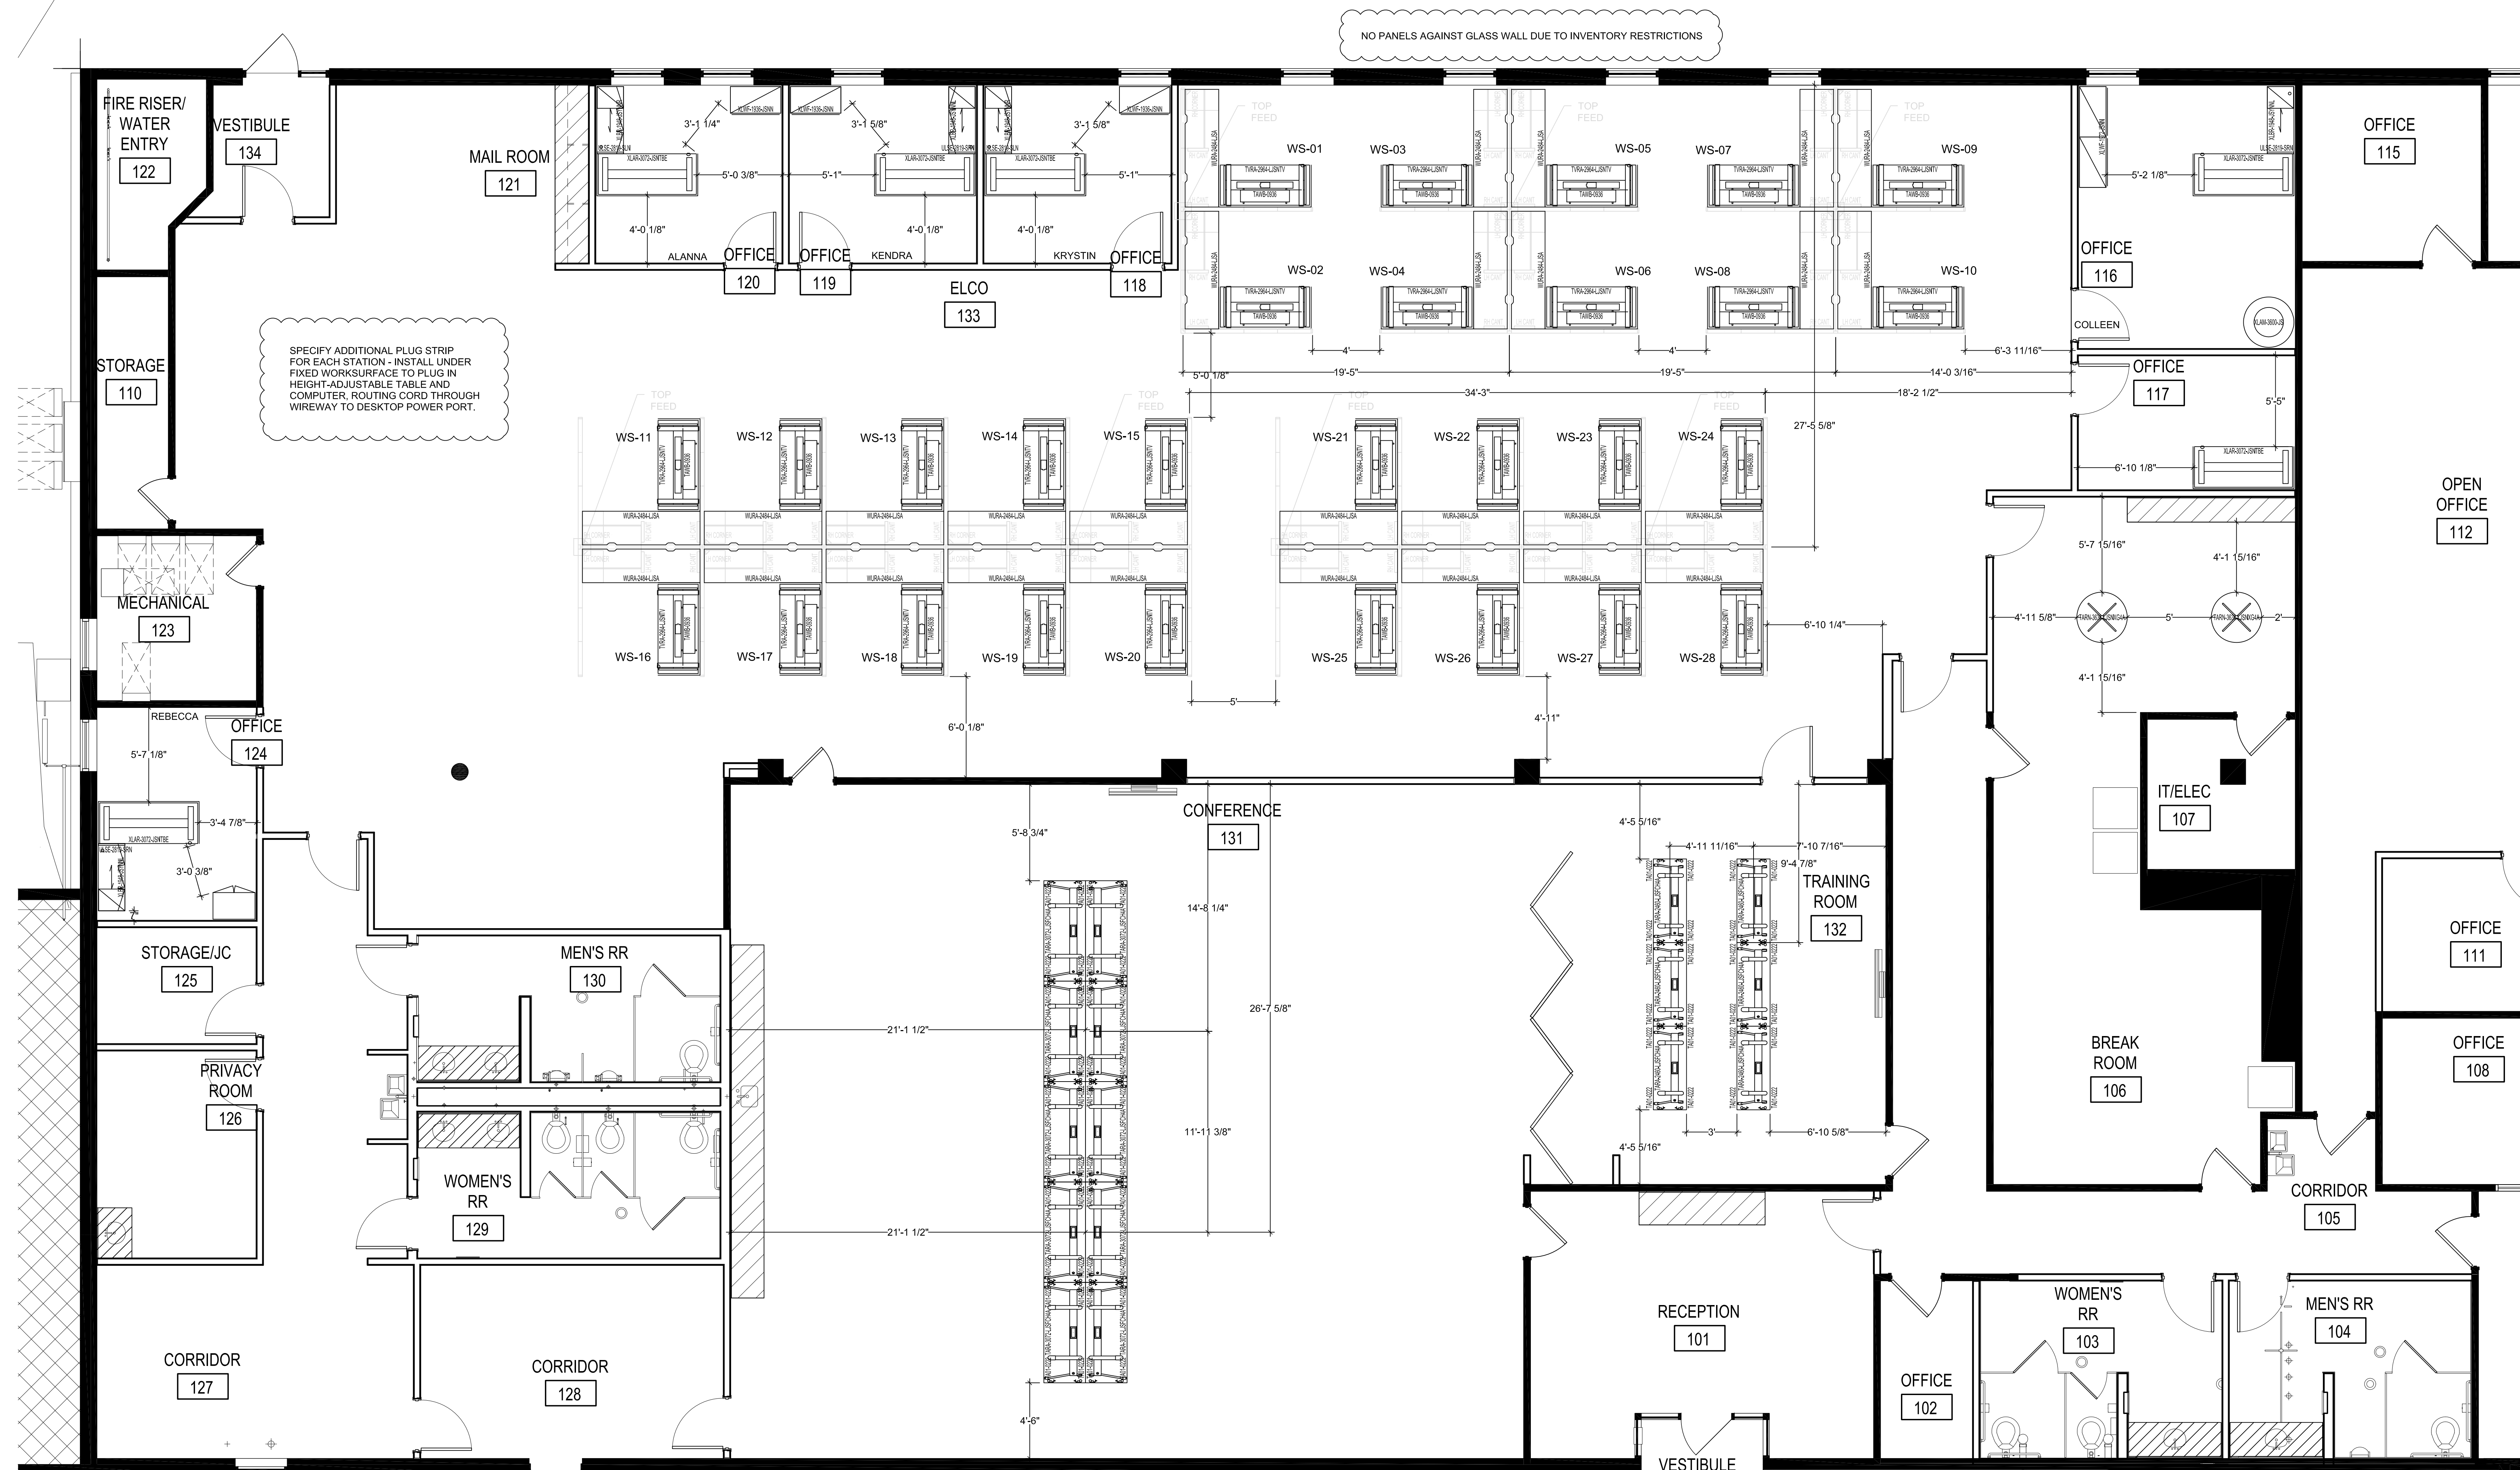

WORKSURFACES AND SUPPORTS PLAN



AUSTIN SHOWROOM:
UNIVERSITY PARK 12000 FM 1431 SUITE 145
AUSTIN, TEXAS 78758
PHONE: 512.861.4700


HOUSTON SHOWROOM:
1775 ST. JAMES PLACE SUITE 150
HOUSTON, TEXAS 77056
PHONE: 281.440.7000

OKLAHOMA CITY SHOWROOM:
421 NW 10TH STREET SUITE 201E
OKLAHOMA CITY, OKLAHOMA 73103
PHONE: 405.772.1700

PLANO SHOWROOM:
6100 WEST PLANO PARKWAY SUITE 1400
PLANO, TEXAS 75063
PHONE: 469.464.6100

ENTERPRISE HOLDINGS, INC.
GROUP 12 ELCO
 2390 West 104th Avenue
 Thornton, CO 80234
 JOB NUMBER: EH19-ELCO

ACCOUNT MANAGER: Angela Villarreal
PROJECT MANAGER: Ellen Fox
DESIGNER: HCatchings
SCALE: 1/4" = 1'-0"
DATE ISSUED: 05.14.2019
REVISIONS: . . .
APPROVED BY:
DATE:
ACCOUNT MANAGER: 3 of 4

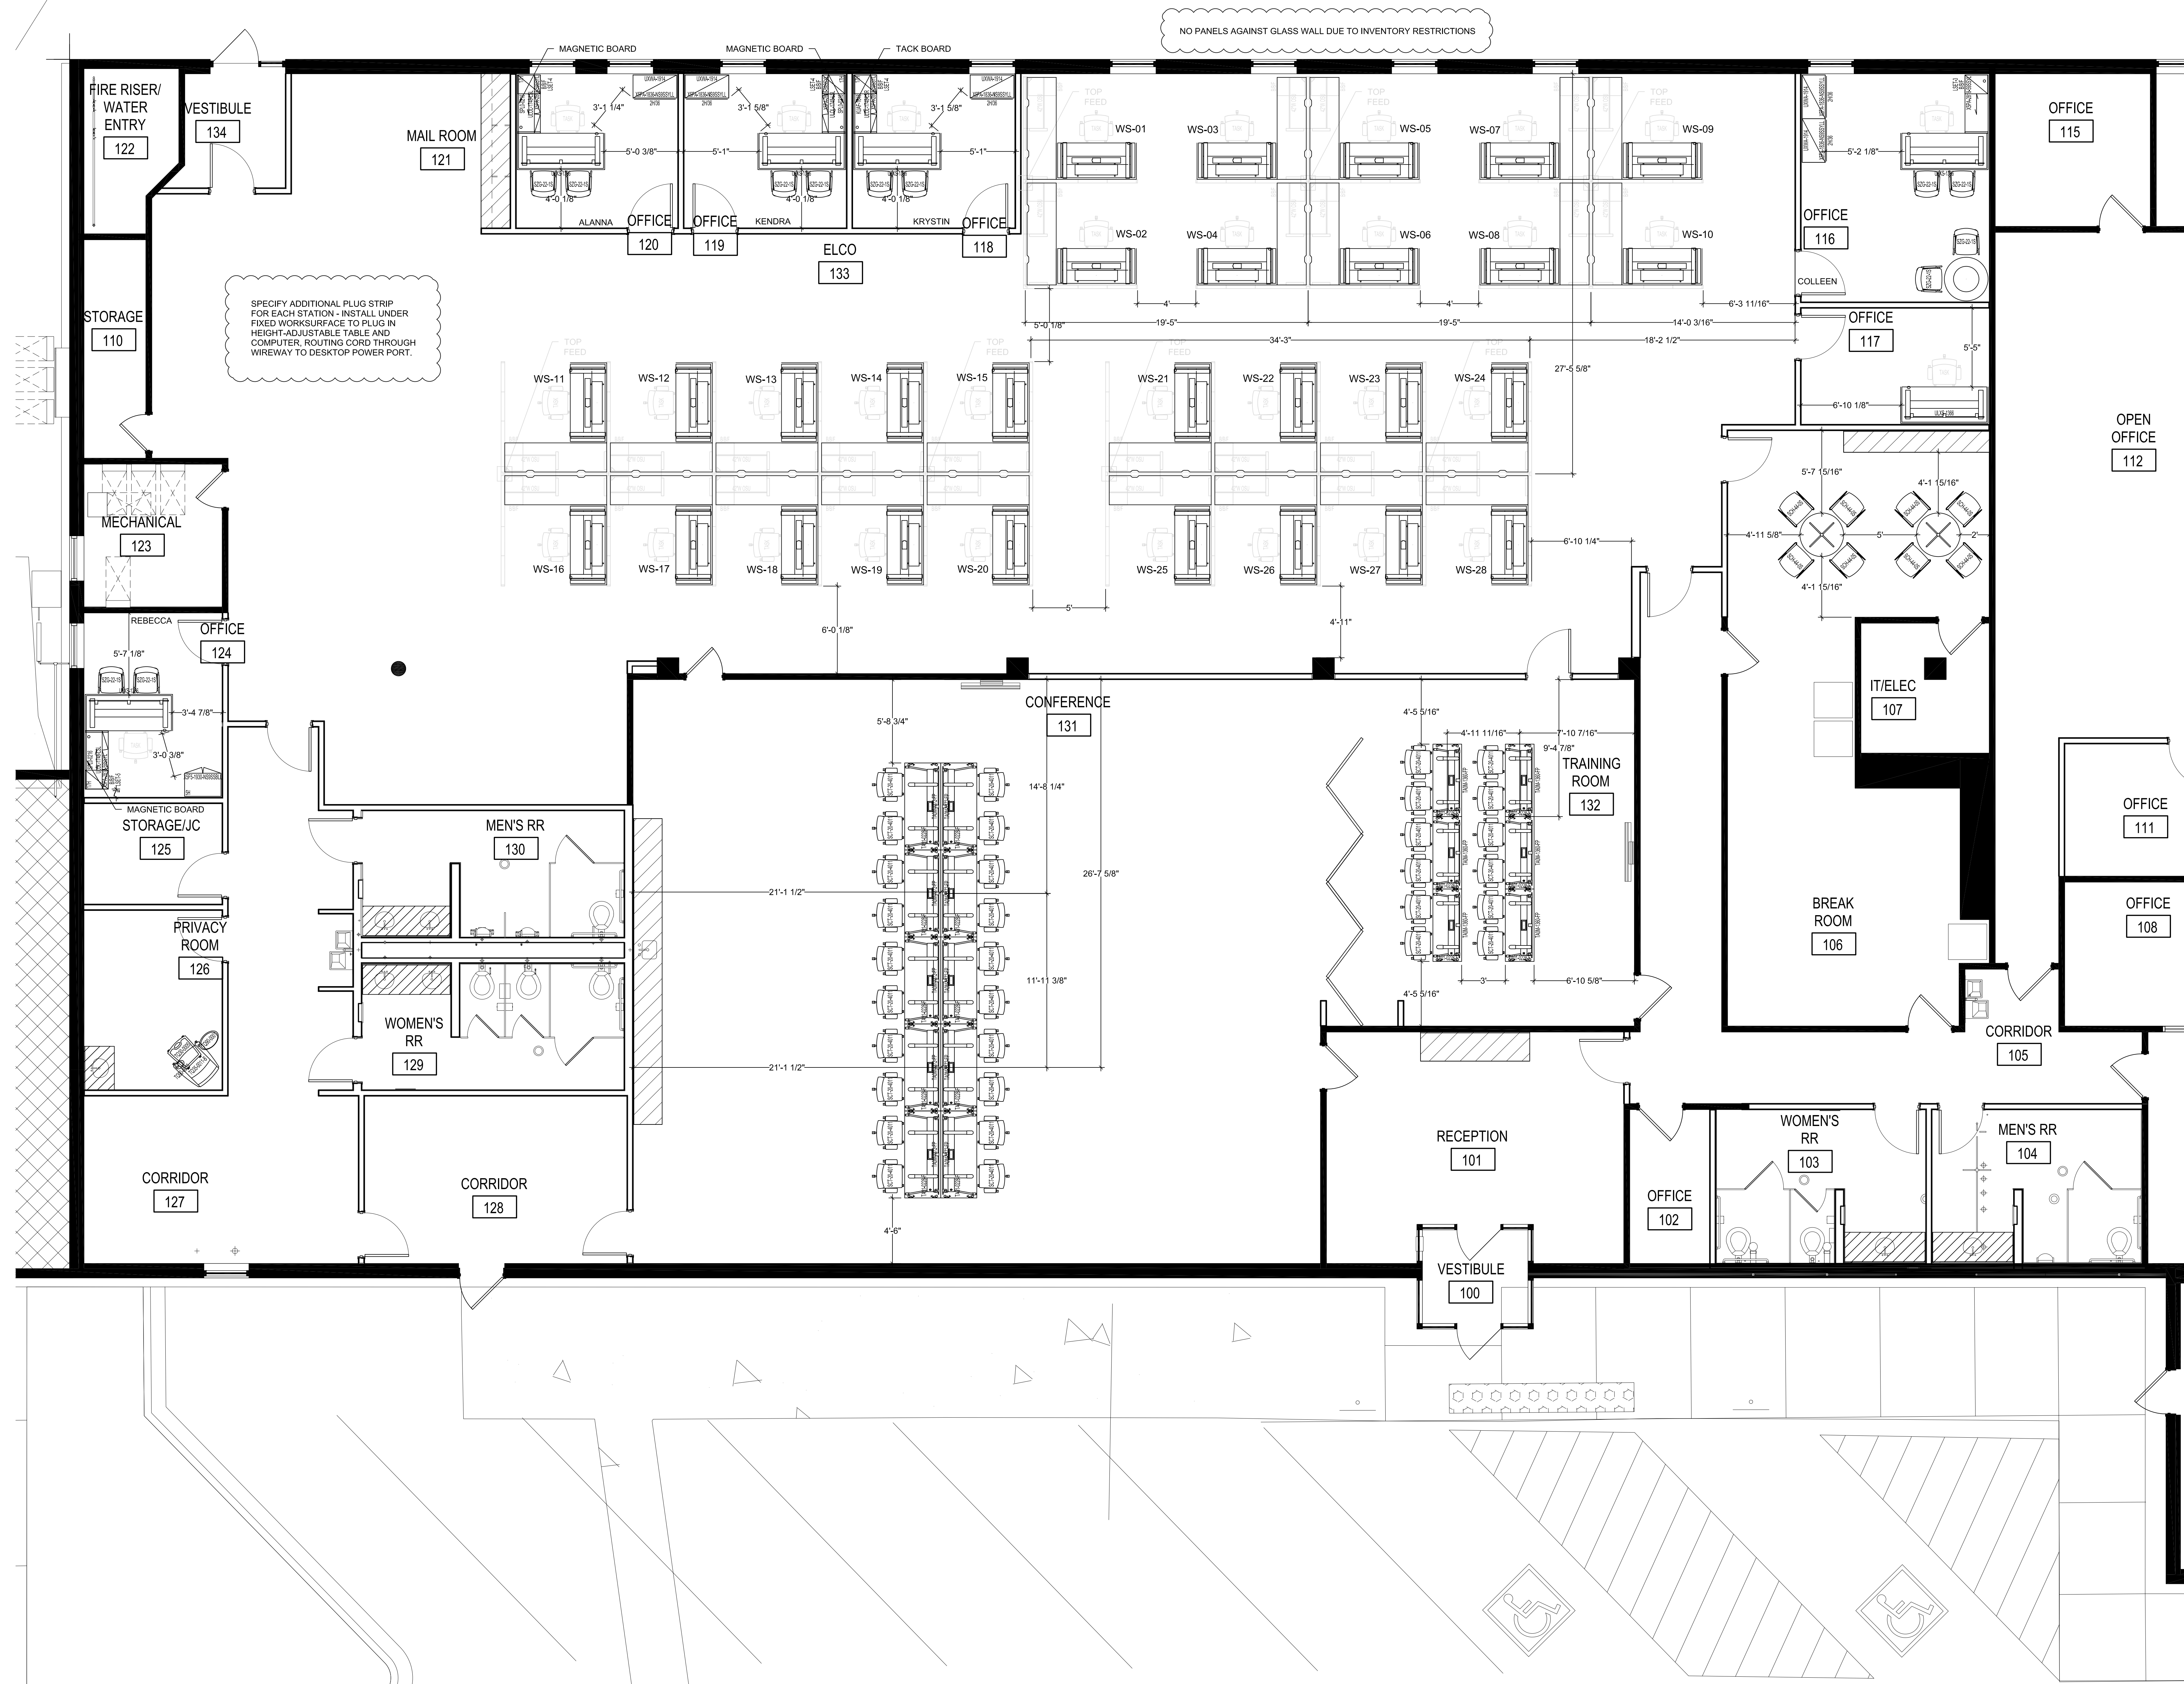

STORAGE AND COMPONENTS PLAN



BEST IN CLASS HAWORTH DEALER

AUSTIN SHOWROOM:
UNIVERSITY PARK | 2200 BRUCE BLVD SUITE 145
AUSTIN, TEXAS 78702
PHONE: 512.661.4700

HOUSTON SHOWROOM:
1775 ST. JAMES PLACE | SUITE 150
HOUSTON, TEXAS 77056
PHONE: 281.440.7700

OKLAHOMA CITY SHOWROOM:
421 NW 10TH STREET | SUITE 201E
OKLAHOMA CITY, OKLAHOMA 73103
PHONE: 405.772.1700

PLANO SHOWROOM:
6100 WEST PLANO PARKWAY | SUITE 1400
PLANO, TEXAS 75063
PHONE: 469.661.4700

ENTERPRISE HOLDINGS, INC.

GROUP 12 ELCO

2390 West 104th Avenue

Thornton, CO 80234
JOB NUMBER: EH19-ELCO

ACCOUNT MANAGER:
Angela Villarreal

PROJECT MANAGER:
Ellen Fox

DESIGNER:
HCatchings

SCALE:
1/4" = 1'-0"

DATE ISSUED:
05.14.2019

REVISIONS:
.
.
.

APPROVED BY:

DATE:

ACCOUNT MANAGER:

4 of 4

X:\FMG DESIGN\ENTERPRISE HOLDINGS\EH19\ELCO\GROUP12_ELCO_FURN.FMG