


B KEY PLAN 
SCALE: N.T.S. NORTH



A FLOOR PLAN 
SCALE: N.T.S. NORTH

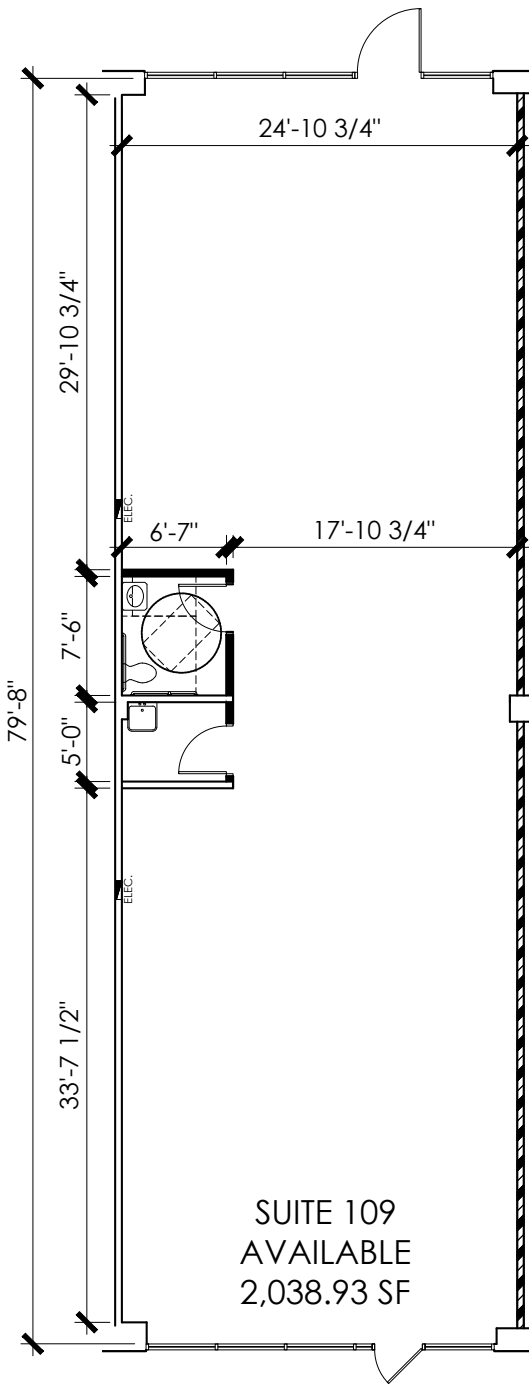


KKT ARCHITECTS, INC.
2200 SOUTH UTICA PLACE, SUITE 200
TULSA, OKLAHOMA 74114
[P] 918.744.4270 \ [F] 918.744.7849
WWW.KKTARCHITECTS.COM
C O F A # 534 6 / 30 / 25

SUITE 109

THE PALAZZO
8222 E 103RD ST
TULSA, OK


SVN
COMMERCIAL
REAL ESTATE
ADVISORS

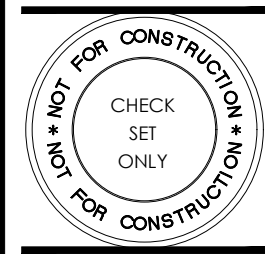

04.22.2025

LEASING
PLAN

LE.1

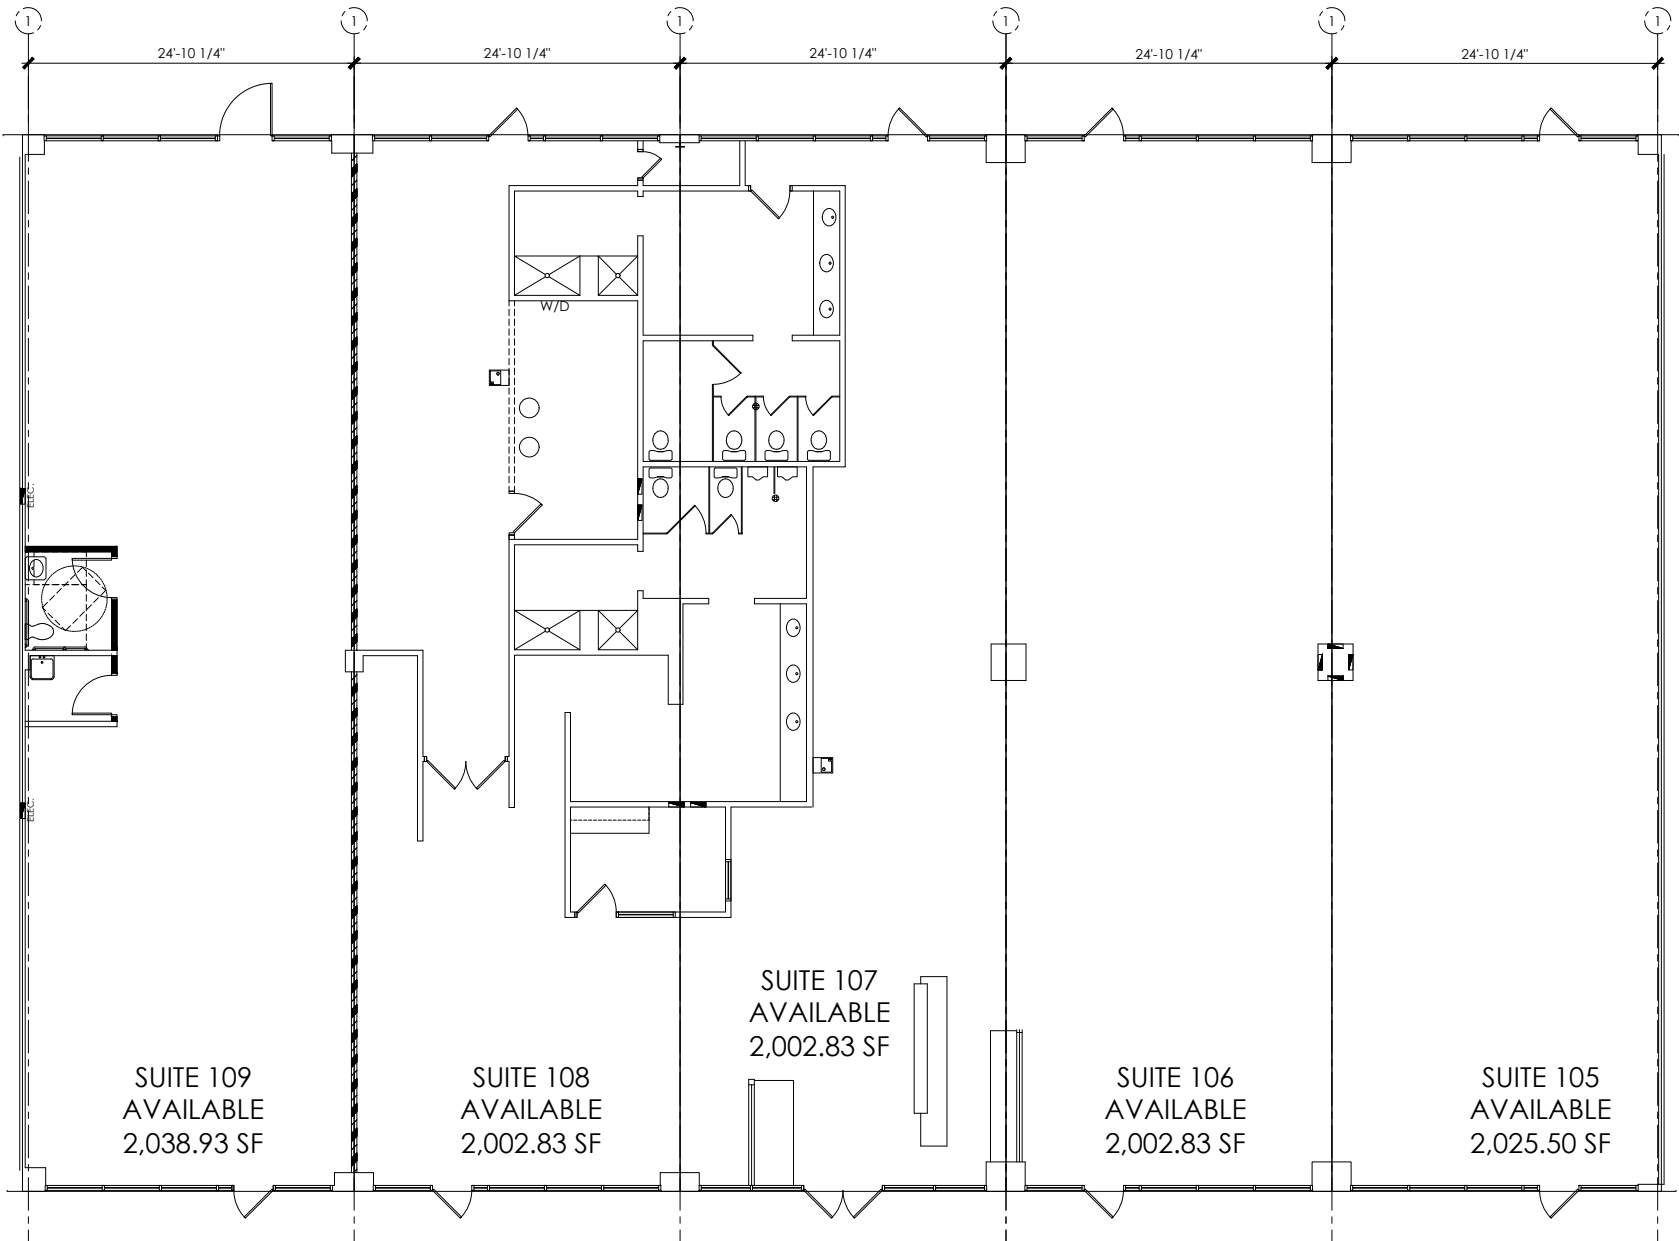

SUITE 109
AVAILABLE
2,038.93 SF


SUITE 108
AVAILABLE
2,002.83 SF


SUITE 107
AVAILABLE
2,002.83 SF

SUITE 106
AVAILABLE
2,002.83 SF

SUITE 105
AVAILABLE
2,025.50 SF

A FLOOR PLAN

SCALE: 1/16" = 1'-0"  NORTH

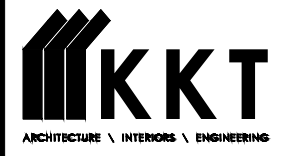


KKT ARCHITECTS, INC.
2200 SOUTH UTICA PLACE, SUITE 200
TULSA, OKLAHOMA 74114
[P] 918.744.4270 \ [F] 918.744.7849
WWW.KKTARCHITECTS.COM
C O F A # 534 6 / 30 / 25

SUITE 105

THE PALAZZO
8222 E 103RD ST
TULSA, OK

SVN
COMMERCIAL
REAL ESTATE
ADVISORS

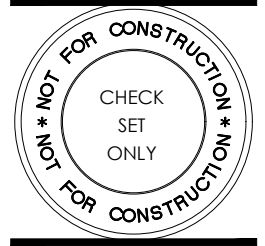

04.22.2025

LEASING
PLAN

LE.1