

1101 Roberts Ln

10,287 sf Total Rentable Area



BOMA 2012
Industrial Buildings: Standard Methods of
Measurement -ANSI/BOMA Z65.2-2012

Measurements Matter

From acquisitions and dispositions, to leasing and repositioning—measurements matter during each phase of the real estate life cycle.

The enclosed report is a comprehensive and thorough analysis of the property data that was supplied to our team. Inside you will find a detailed breakdown of your project and information regarding the standard that was applied.

This report was created with Accudrafts proprietary BOMA Engine, which accounts for nuances within the standard. As contributing members of BOMA's standards committees, we have a deep understanding of the complexities involved with applying the BOMA standards, and aim to deliver clarity and understanding through this report.

Accudrafts Area Measurements Team supports tenants, landlords, owners, managers and real estate investors—all of whom rely on accurate measurements for their real estate transactions. As representatives for both building owners and occupiers, Accudraft remains a third party to transactions and stays focused on measurement accuracy and adherence to the BOMA standard.

If you have any questions regarding this report, please don't hesitate to contact our team for further information.





What's Inside:

Industrial Buildings: Standard Methods of Measurement -ANSI/BOMA Z65.2-2012

Floor Plans

The measured areas of each floor represented on a floor plan

ACCUDRAFTS

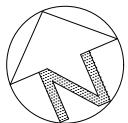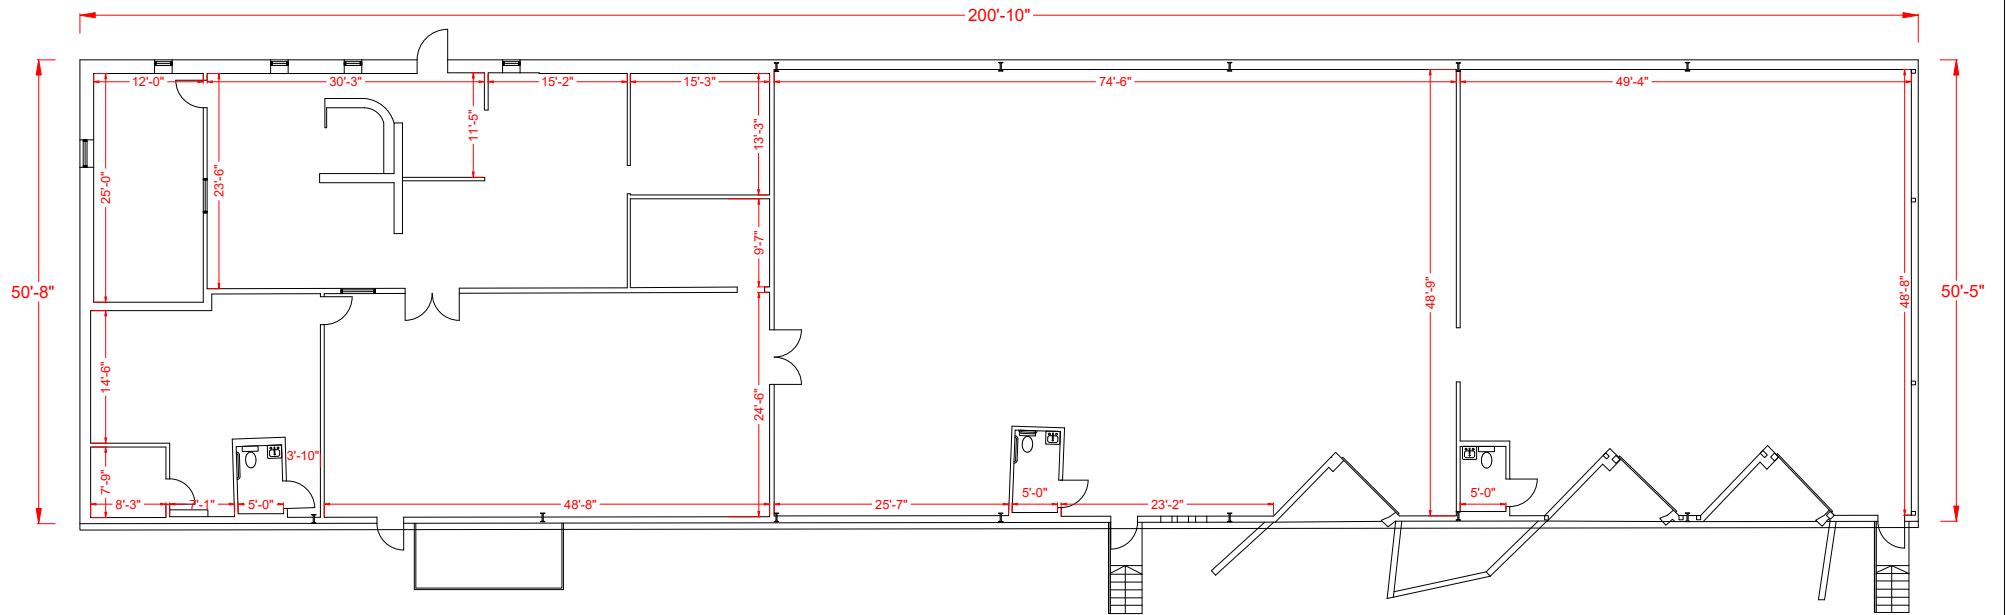

This work product has been prepared by Accudrafts Inc. pursuant to a contract with the Client for the sole benefit of and use by the Client/ No third party may rely on this work product without the receipt of a reliance letter from Accudrafts Inc.

Property Address:
1101 Roberts Ln
High Point, NC 27260



Drawn By:
JM

Published Date:
10/06/25

Revised Date:
N/A

FIRST FLOOR
FLOOR PLAN

ACCUDRAFTS

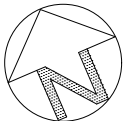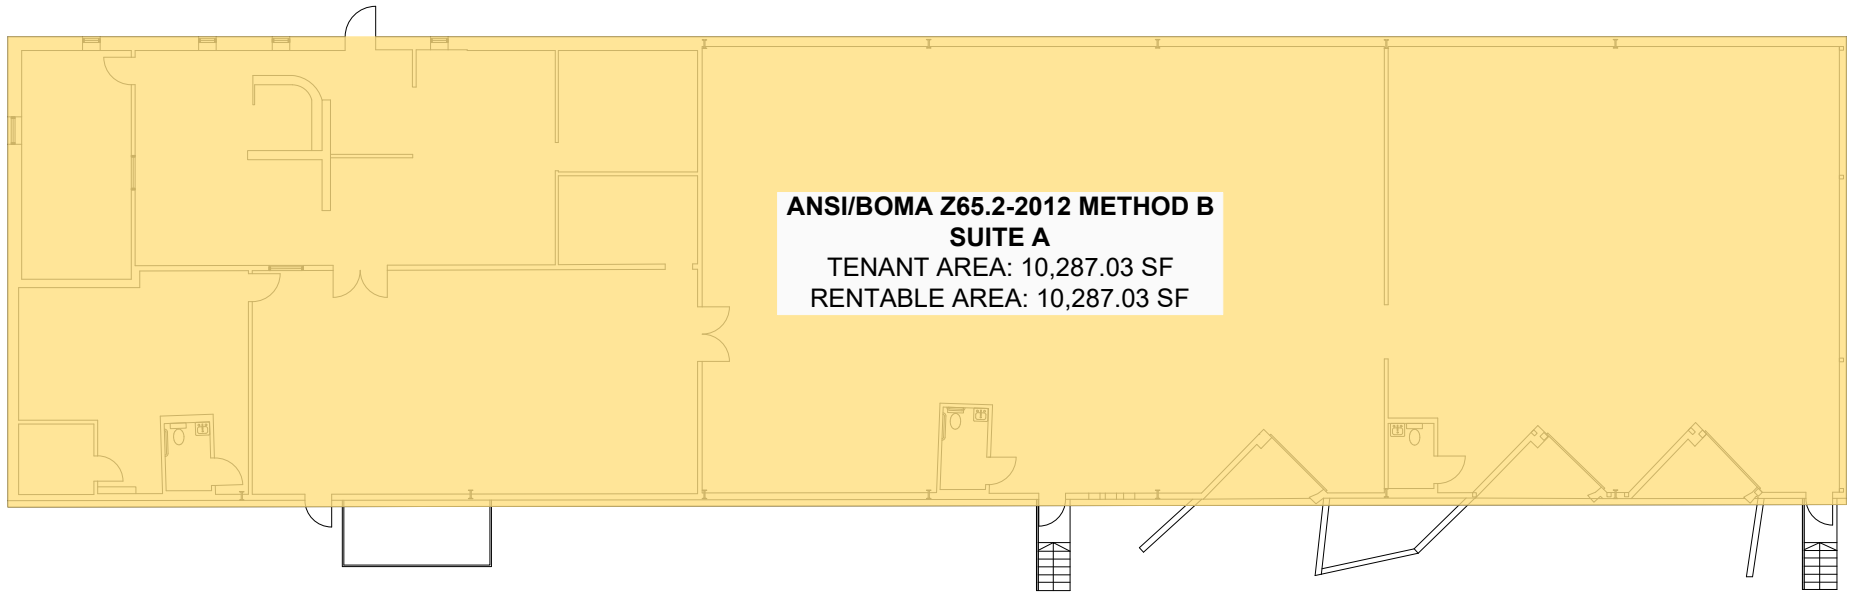

This work product has been prepared by Accudrafts Inc. pursuant to a contract with the Client for the sole benefit of and use by the Client/ No third party may rely on this work product without the receipt of a reliance letter from Accudrafts Inc.

Property Address:
 1101 Roberts Ln
 High Point, NC 27260

Drawn By:
 JM

Published Date:
 10/06/25

Revised Date:
 N/A

FIRST FLOOR
BOMA PLAN

ACCUDRAFTS