


**WEST ELEVATION**  
**LOT 4B BLOCK 1**

3/16" = 1'-0"

100% MASONRY


**LOT 4B BLOCK 1**  
**LETARA VILLAGE**  
**476 F.M. 156 HWY**  
**HASLET, TEXAS 76052**

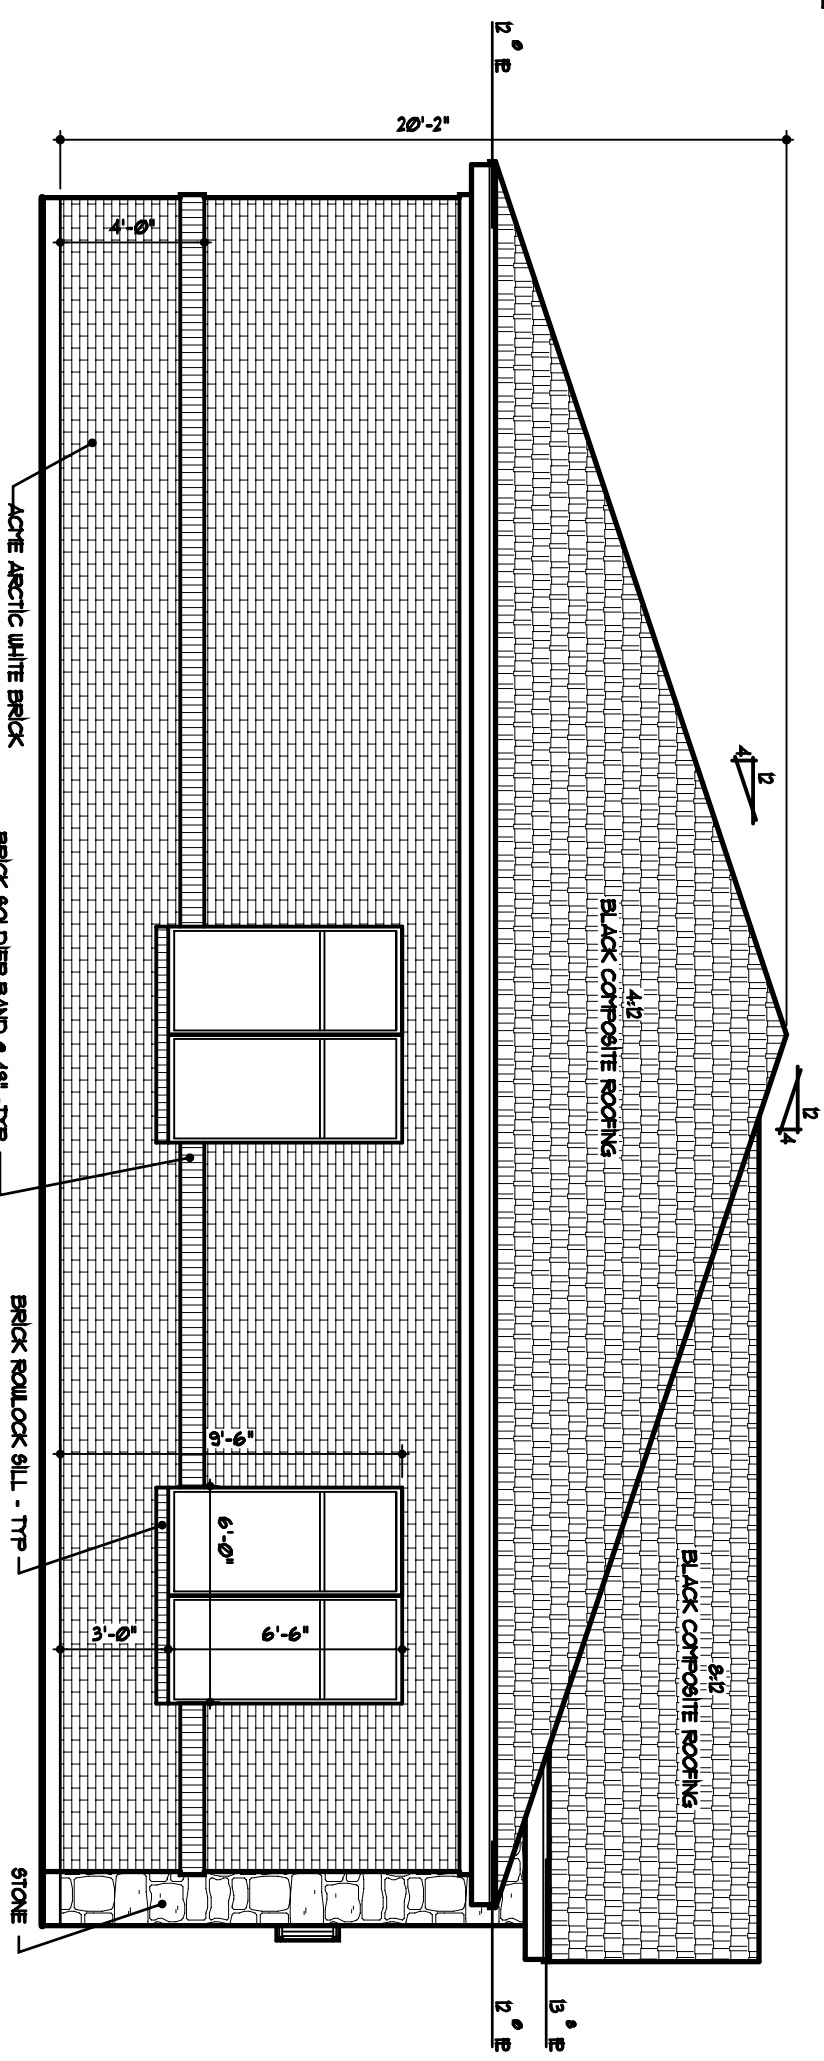

**SOUTH ELEVATION**  
**LOT 4B BLOCK 1**

3/16" = 1'-0"


100% MASONRY

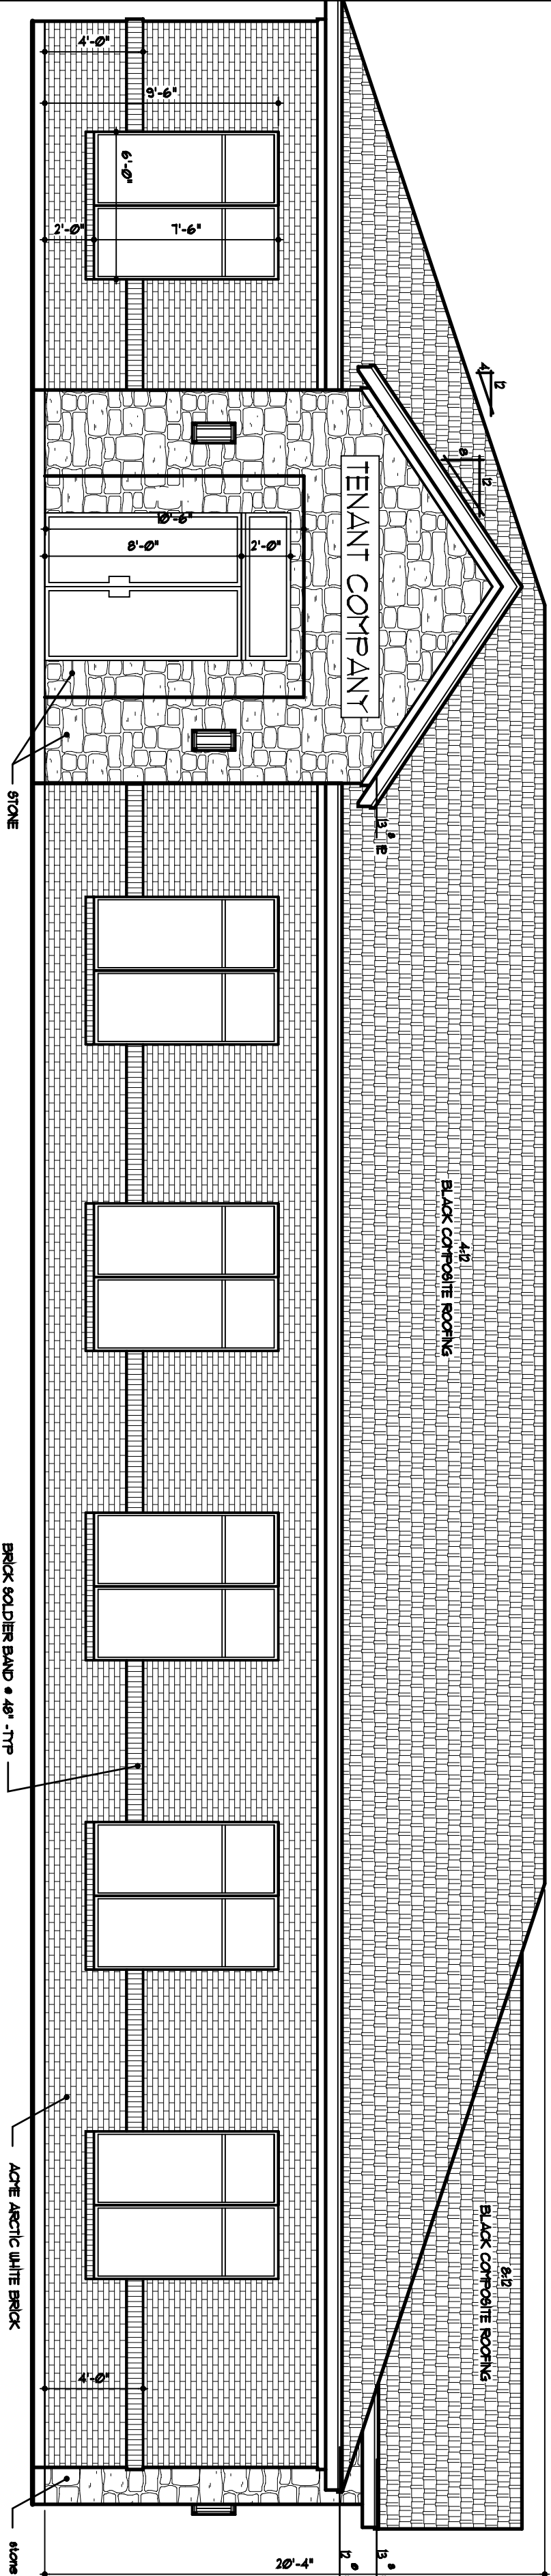

**EAST ELEVATION**  
**LOT 4B BLOCK 1**

3/16" = 1'-0"

100% MASONRY

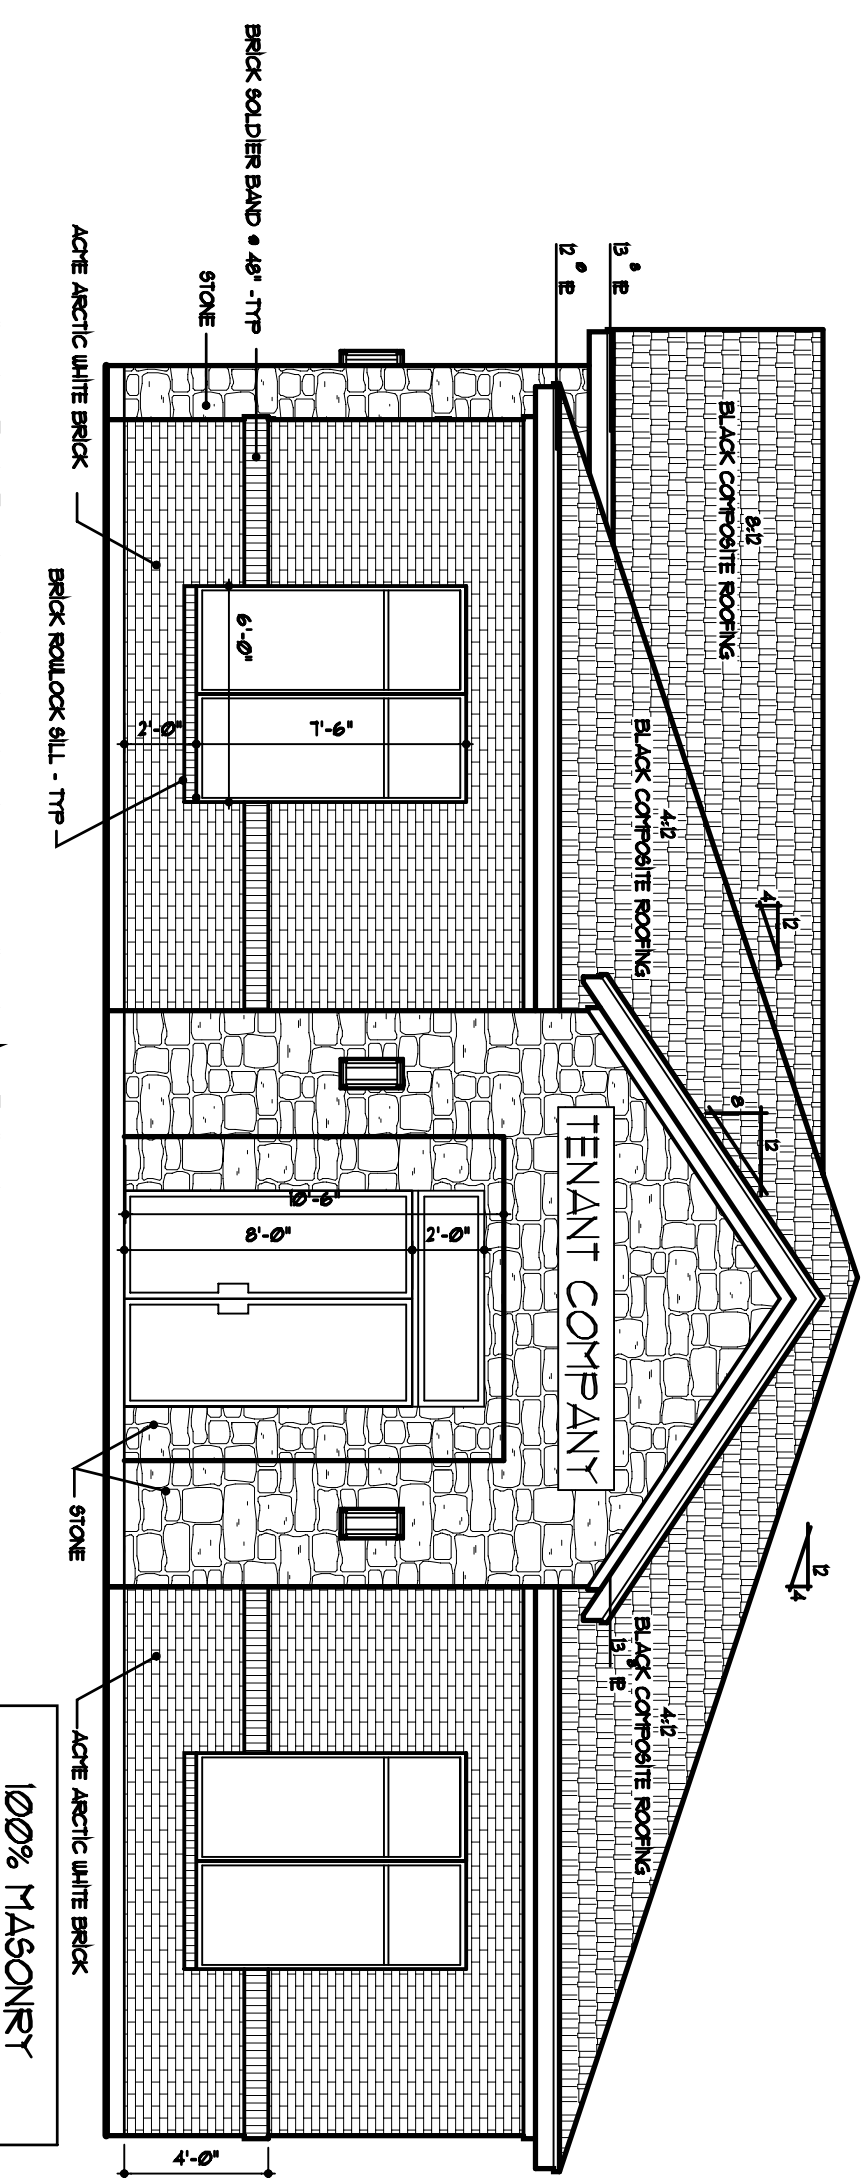

**NORTH ELEVATION**  
**LOT 4B BLOCK 1**

3/16" = 1'-0"

100% MASONRY

It is the responsibility of the user of these drawings to verify the accuracy of the information provided in the plans, provided that all information is provided in accordance with the applicable laws, regulations, codes and standards. The user shall be responsible for any discrepancy should be and Designer before construction. Furthermore, it is the responsibility of the Builder/Sub-contractors to verify the dimensions of all plans and report any discrepancy to the Designer before construction. Any discrepancy found after construction shall be the responsibility of the Builder/Owner. Copyright © 2002 Distinctive Dwellings

DRAWN BY: TMH  
DATE: 2-20-25  
CHECKED BY: ---  
DATE: ---  
REVISION 1  
BY: ---  
DATE: ---  
REVISION 2  
BY: ---  
DATE: ---

CUSTOMER: WESTWOOD GRP. DEVE., NO. II, L.P.  
476 F.M. 156 FM SOUTH HASLET-TX  
BUILDER:  
LETARA VILLAGE LOT 4B BLOCK 1

**Distinctive Dwellings**  
*Dwell in the possibilities*  
www.DistinctiveDwellings.net Southlake, Texas 76092 t. 817 481 1249

PLAN #  
202249