









SHAW DESIGN ARCHITECTURE
 DESIGN ARCHITECTURE
 1000 W. HARRIS STREET
 SUITE 100
 CHARLOTTE, NC 28202
 704.375.1234
 WWW.SHAWDESIGNARCH.COM

DATE: 7/24/2019
 DRAWN: [blank]
 FILE #:
 SHEET: A201 OF 01

EXTERIOR ELEVATIONS
 DOBBINS DRIVE OFFICE BUILDING
 1751 DOBBINS DRIVE
 CHAPEL HILL, NORTH CAROLINA



REVISIONS

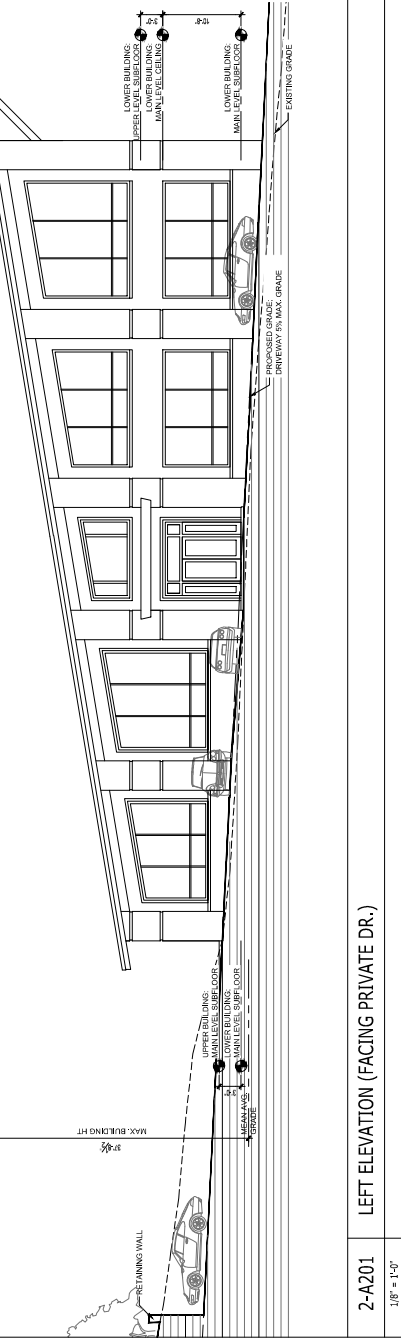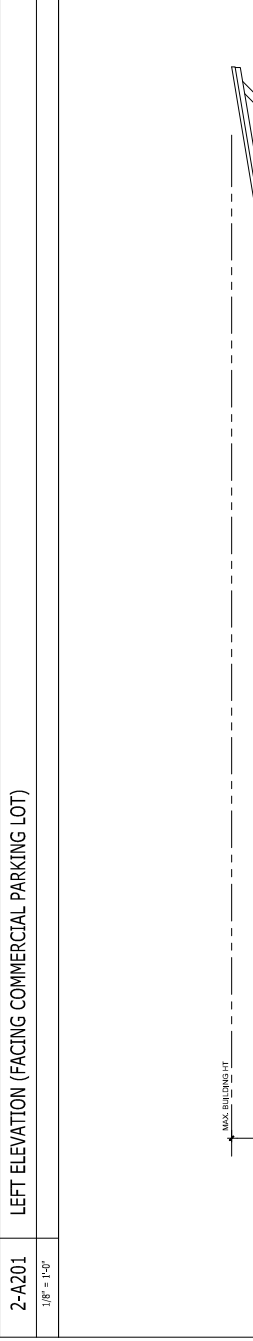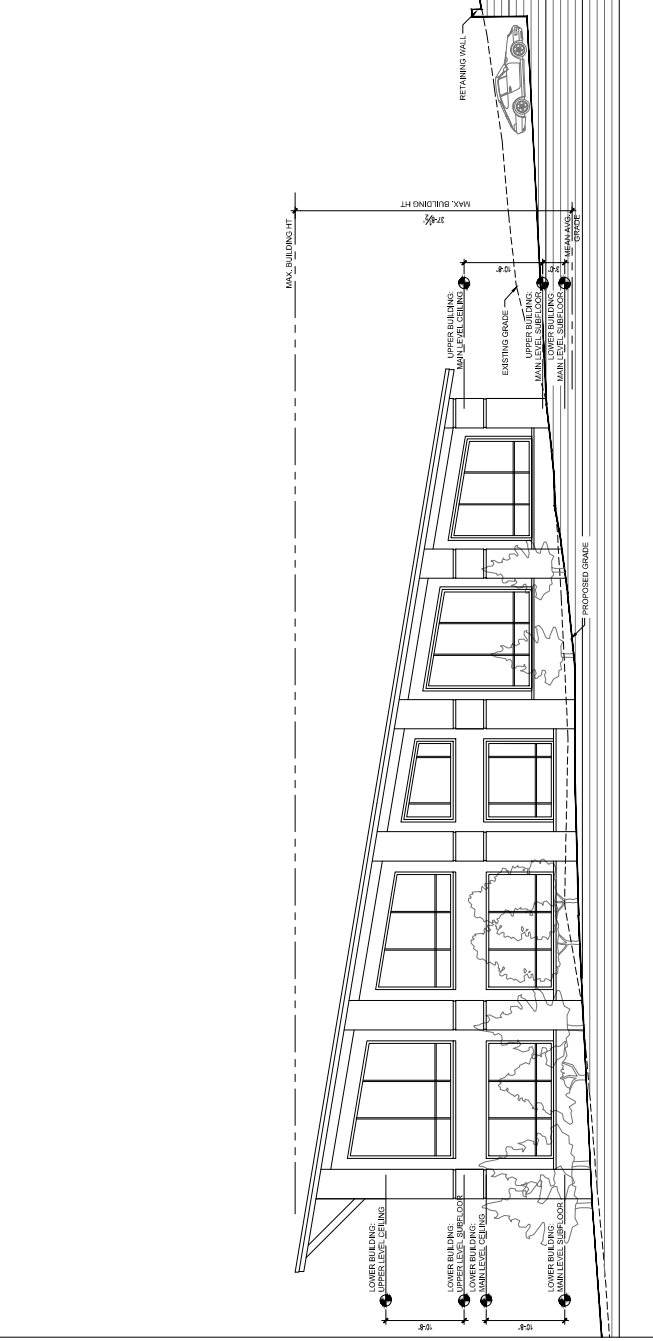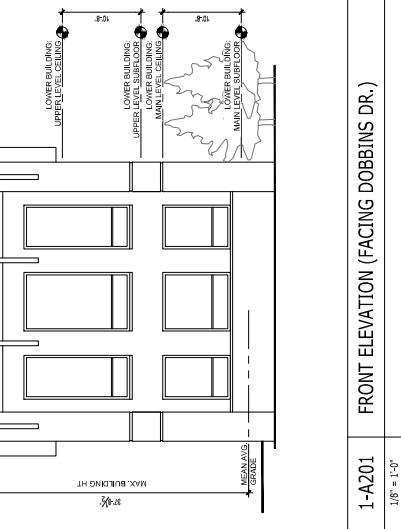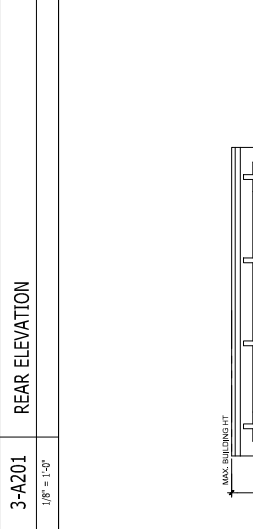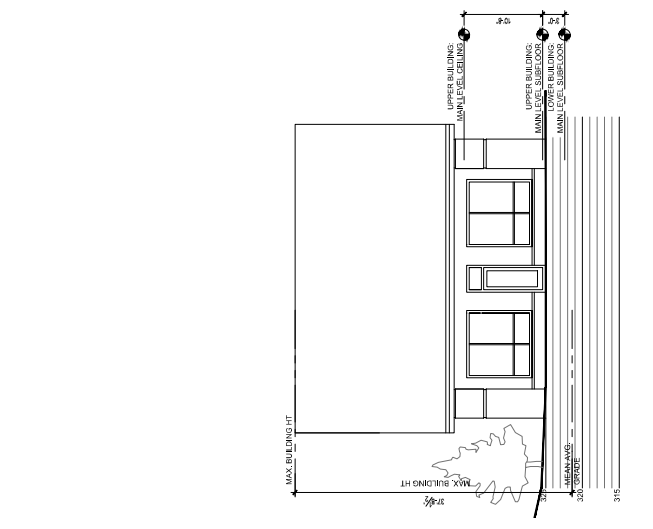

2-A201 LEFT ELEVATION (FACING COMMERCIAL PARKING LOT)
 1/8" = 1'-0"

3-A201 REAR ELEVATION
 1/8" = 1'-0"

1-A201 FRONT ELEVATION (FACING DOBBINS DR.)
 1/8" = 1'-0"

2-A201 LEFT ELEVATION (FACING PRIVATE DR.)
 1/8" = 1'-0"

2-A201 LEFT ELEVATION (FACING PRIVATE DR.)
 1/8" = 1'-0"