


MEMBER OF THE AMERICAN INSTITUTE OF ARCHITECTS. ALL RIGHTS RESERVED. DRAWINGS MAY NOT BE REPRODUCED IN ANY FORM WITHOUT WRITTEN PERMISSION.

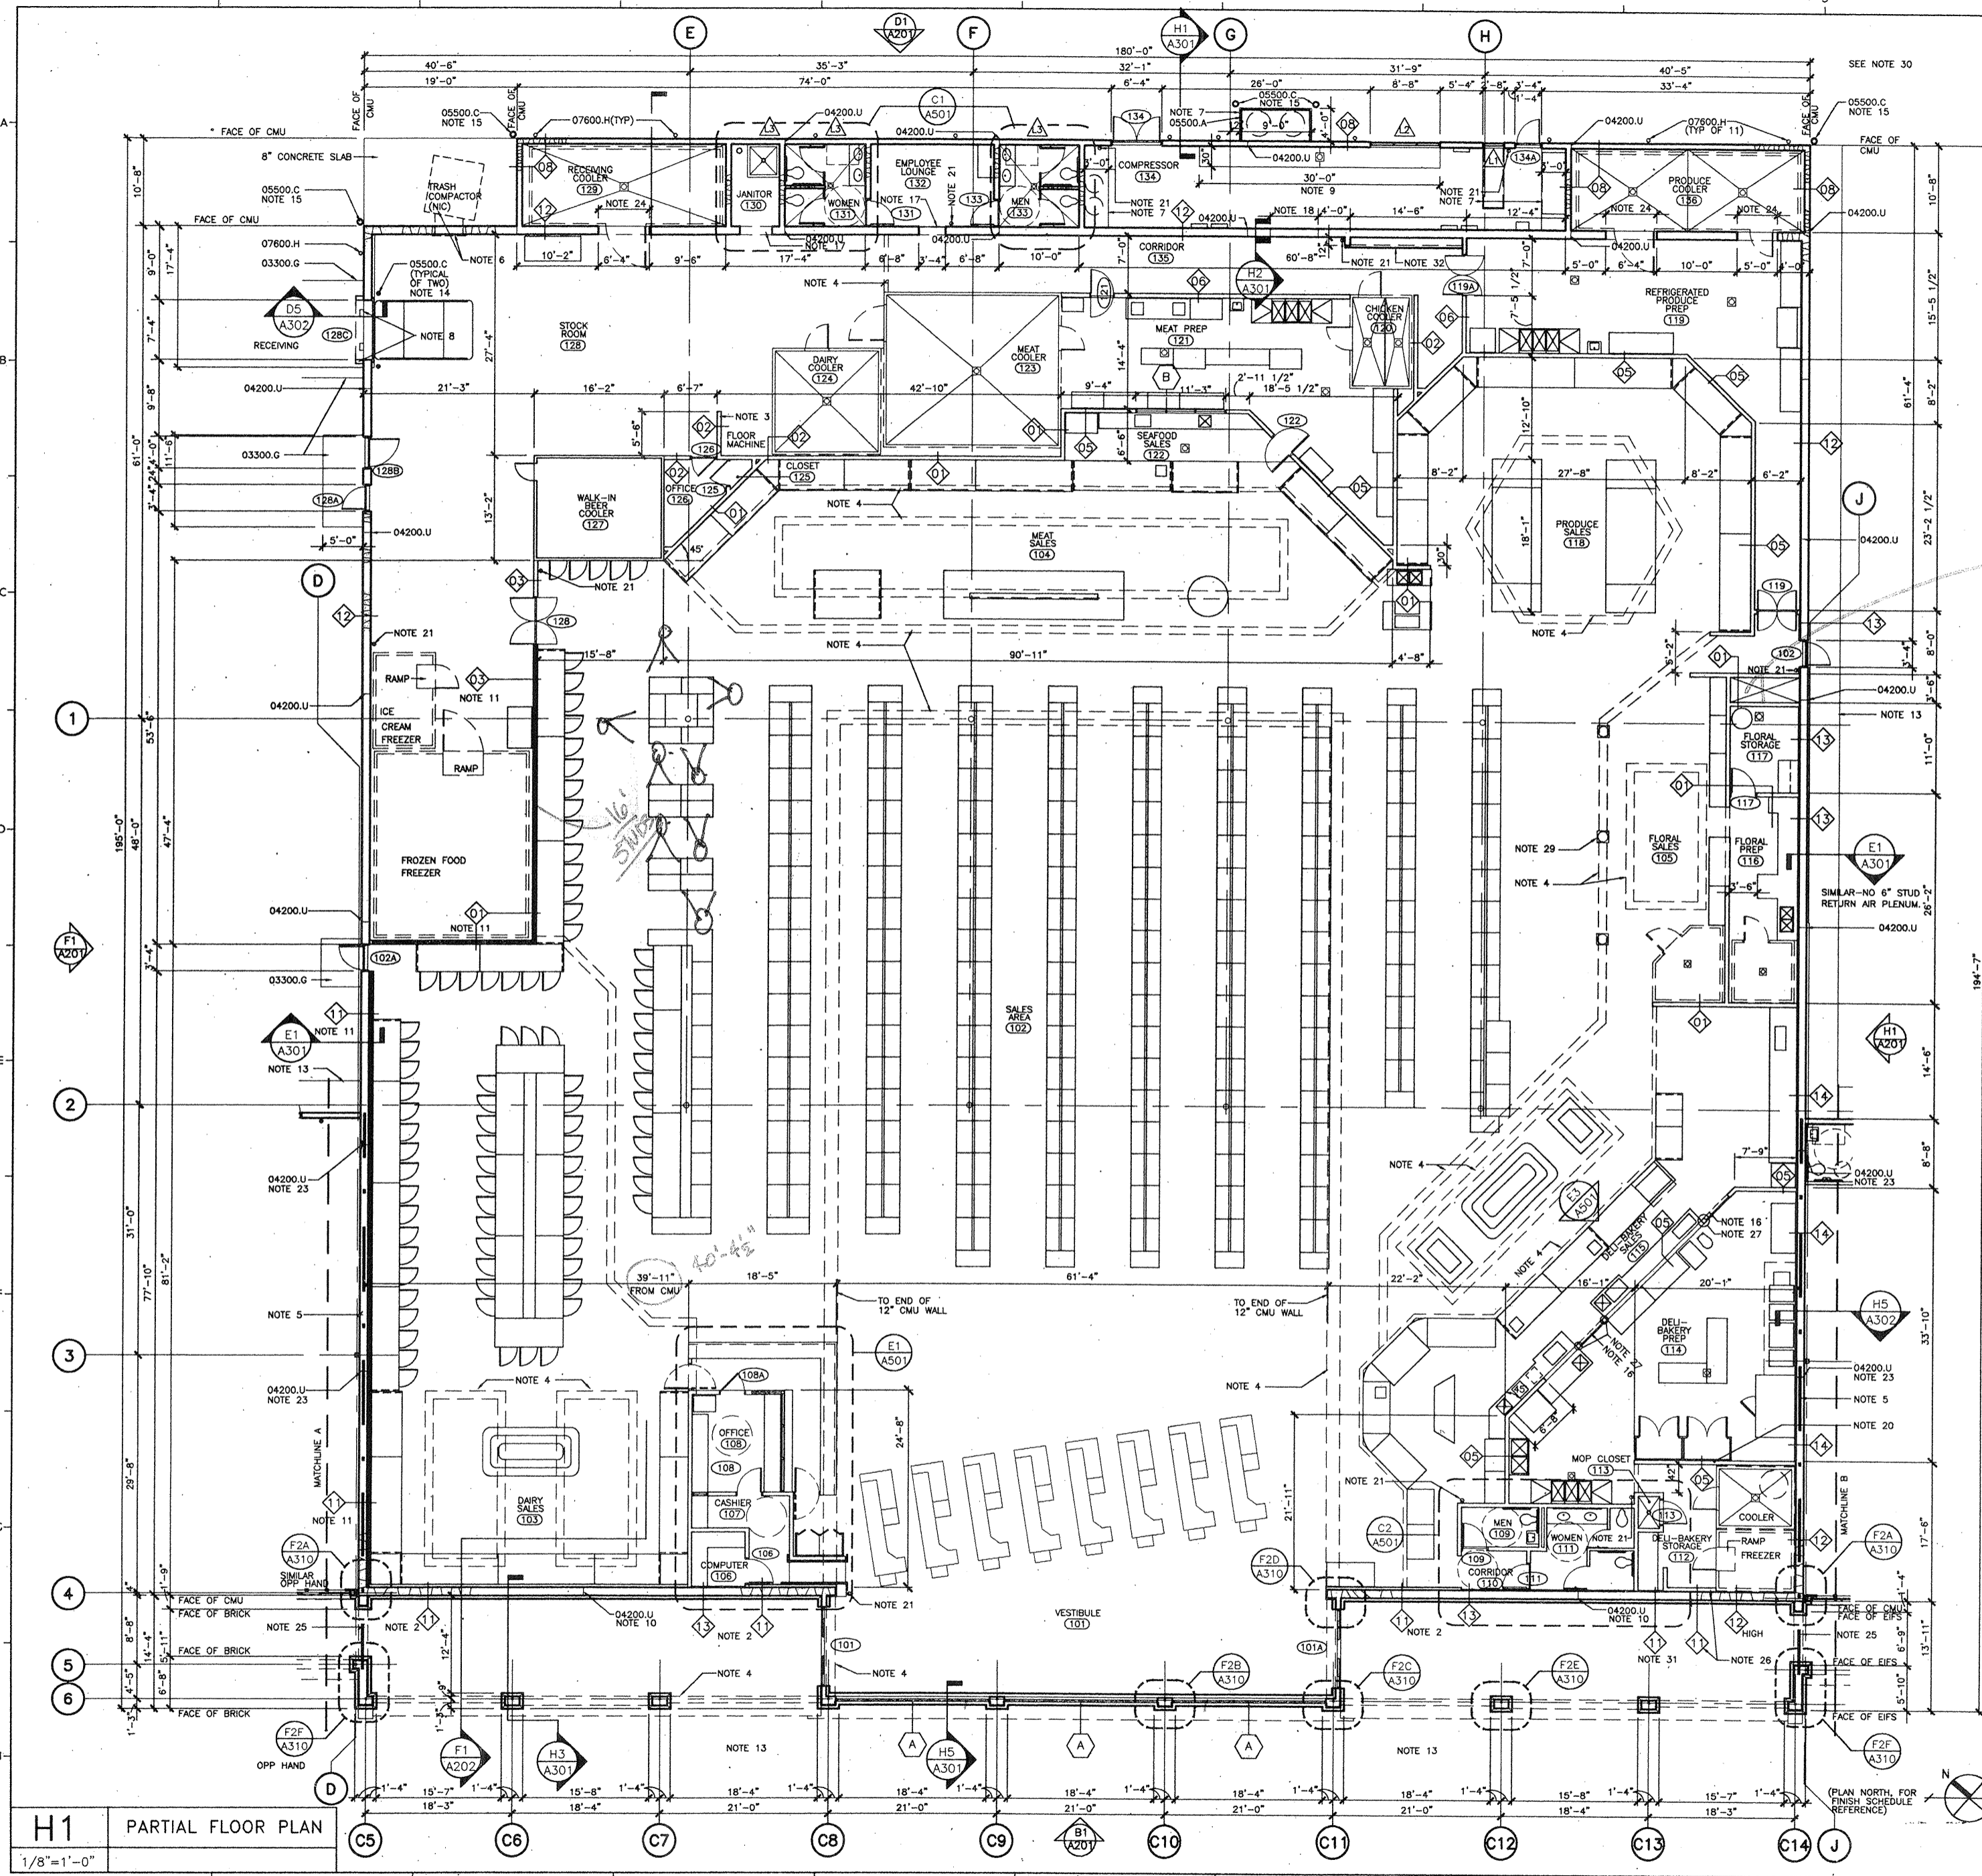

MATERIALS KEYING LEGEND

03300	CAST-IN-PLACE CONCRETE
03300.G	CONCRETE STOOP
04200	UNIT MASONRY
04200.U	MASONRY CONTROL JOINT
05500	METAL FABRICATIONS
05500.A	STEEL PIPE, RAILING
05500.C	PIPE BOLLARDS
07600	FLASHING & SHEET METAL
07600.H	DOWNSPOUT ()

NOTES

- EXTERIOR DIMENSIONS ARE TO FACE OF CMU OR FACE OF BRICK, UNO. INTERIOR DIMENSIONS ARE TO FACE OF STEEL STUD OR CMU, UNO.
- PROVIDE 3 5/8" STUDS AT PARTITION TYPE 11 WHERE NOTED.
- PROVIDE 1/2" PLYWOOD ON BOTH SIDES OF STEEL STUDS TO 8'-0" AFF. GYPSUM BOARD ABOVE 8'-0".
- LINE OF SOFFIT ABOVE.
- 4-HOUR RATED 12" CMU WALL LOCATED BETWEEN PIGGLY WIGGLY & SHOPS FOUR AND FIVE. TERMINATE 4-HOUR RATING AT OUTSIDE PERIMETER OF REAR SHOP WALL. GROUT ALL CELLS SOLID WHERE ELECTRIC BOXES ARE INSTALLED. BACK-TO-BACK ELECTRIC BOXES SHALL NOT BE INSTALLED IN THE SAME CMU CELL.
- COORDINATE CHUTE MASONRY OPENING DIMENSIONS & HEIGHT WITH EQUIPMENT FURNISHED BY OWNER. PROVIDE CONCRETE SLAB AS REQUIRED TO SET COMPACTOR AT CORRECT HEIGHT RELATIVE TO FINISH FLOOR.
- 4" RAISED CONCRETE "HOUSE KEEPING" SLAB.
- SPEED-LIFT SEALS & BUMPERS FURNISHED BY OWNER, INSTALLED BY CONTRACTOR.
- REFRIGERATION ACCESS PIT. PROVIDE GALVANIZED STEEL GRATING - SEE MECHANICAL AND STRUCTURAL DRAWINGS.
- MASONRY CONTROL JOINT. SEE DETAIL H4/A310.
- SHADED AREAS INDICATE RETURN AIR PLENUM IN WALL. SEE MECHANICAL DRAWINGS. NO WOOD BLOCKING OR OTHER COMBUSTIBLE MATERIALS ARE ALLOWED IN PLENUM WALLS.
- DECORATIVE BOLLARD SEE DETAIL H4/A310.
- SEE LANDSCAPING DRAWINGS FOR EXTENT OF CONCRETE SIDEWALKS.
- 4" PLAIN PIPE BOLLARD, SEE DETAIL H4/A310.
- 8" PLAIN PIPE BOLLARD, SEE DETAIL H4/A310.
- PROVIDE 3'-10 3/4" x 7'-1" CASED OPENING AT DELI-BAKERY PREP.
- PROVIDE 3'-4" x 7'-4" CMU OPENING AT EMPLOYEE LOUNGE, 4'-0" x 7'-4" AT JANITOR.
- PROVIDE 6'-0" WIDE OPENING TO 11'-4" AFF. LEAVE BOTTOM OPEN TO FINISH FLOOR DURING CONSTRUCTION FOR ACCESS. INFILL TO 10'-8" AFF. AT END OF CONSTRUCTION (6'-0" x 8" OPENING WILL REMAIN FOR PIPING). SEAL REMAINDER OF OPENING AIR-TIGHT AT END OF CONSTRUCTION.
- SEE PLUMBING DRAWINGS FOR ADDITIONAL REQUIREMENT FLOOR DRAINS AND HUB DRAINS NOT SHOWN ON THIS PLAN.
- PROVIDE FRP PANELS ON BOTH SIDES OF PARTITION INDICATED.
- FIRE EXTINGUISHER BY OWNER.
- PROVIDE "J" TRIM ON FRP PANELS AT OPENINGS IN DELI WALL. OVERLAP TILE 1/8" AND SEAL TO "J" TRIM.
- PACK MASONRY CONTROL JOINTS IN FIRE RATED WALLS WITH MINERAL WOOL SAFING INSULATION AND PROVIDE UL APPROVED FIRESTOPPING JOINT TREATMENT MATERIAL AT EACH SIDE OF JOINT.
- COORDINATE HEIGHT OF MASONRY OPENINGS AT COOLER DOORS WITH THE REQUIREMENTS OF THE COOLER MANUFACTURER SELECTED.
- PROVIDE 4-HOUR SEPARATION OF CANOPY ABOVE FROM CANOPY OF ADJACENT SHOP. PROVIDE UL ASSEMBLY U463.
- MOUNT ELECTRIC PANEL FLUSH WITH FACE OF WALL SET FRAMING AS REQUIRED BASED ON THICKNESS OF PANEL. PROVIDE FRP PANELS AND PLYWOOD IN LIEU OF GYPSUM BOARD.
- PROVIDE SQUARE POSTS AT OPENINGS INTO DELI-BAKERY PREP FOR RUNNING WIRING AND MOUNTING SWITCHES. EXTEND ADJACENT FINISHES.
- ALL WALLS IN SALES AREAS SHALL HAVE 1/2" CDX PLYWOOD BEHIND GYPSUM BOARD SIMILAR TO DETAIL H3/A310 FROM 6'-0" AFF TO CEILING OR SOFFIT ABOVE FOR DECOR. INSTALLATION BY OWNER.
- TUSCAN WOOD DECORATIVE COLUMN (SEE DETAIL E5/A301). TYPICAL OF 3.
- IN ADDITION TO BOLLARDS SHOWN ON THIS DRAWING, PROVIDE 2 (TWO) 8" PLAIN BOLLARDS AT THE ELECTRIC TRANSFORMERS. TO BE FIELD LOCATED IN PARTITION TYPE 11.
- SUBSTITUTE 1/2" PLYWOOD AND FRP PANELS FOR GYPSUM BOARD SHOWN IN PARTITION TYPE 11.
- PROVIDE SINGLE LINE STEEL PIPE GUARDRAIL (1 1/2" x 2'-4" AFF WITH VERTICALS AT 48" OC IN FRONT OF ELECTRIC PANELS).

LEGEND

(X)	GLAZING, SEE SHEET A400
(D)	PARTITION TYPE, SEE SHEET G001
(L)	LOUVER TYPE, SEE SHEET A400
(---)	FOUR-HOUR FIRE WALL
(---)	ONE-HOUR TENANT OR CANOPY SEPARATION

REVISIONS: SEPTEMBER 11, 1998

PROJECT: 95-96063.00
DATE: 05 JAN. 1998
DRAWN: DLK, KOB, RO
CHECKED: RO, TS

FLOOR PLAN PIGGLY WIGGLY A101

PIGGLY WIGGLY
ABERCORN & KING GEORGE STREETS

CHATHAM COUNTY, GEORGIA

LS3P
LS3P ASSOCIATES LTD.

ARCHITECTURE
INTERIOR ARCHITECTURE
LAND PLANNING

24 N. MARKET STREET SUITE 300
CHARLESTON, SC 29401
803-577-4444 FAX 803-722-4789

FLOOR PLAN PIGGLY WIGGLY A101

PUT 1/2" ON OUTSIDE PERIMETER

ADD WATER FOR CLOSE TO FINISH JOBS

12'-4"

1'-3"

14'-4"