


- 1. Hatched walls indicate 1" HOUR FIRE WALLS WITH FIRE CAULK OR TAPE AT ALL JOINTS. CAULK AROUND ALL COULDS PENETRATING THROUGH WALLS. TAPE & CAULK SHOULD ALSO SEAL SPACE BETWEEN INSULATION & SHEETROCK.
- 2. ALL BATH ROOMS ARE TO BE HANDICAP EQUIPPED AND MEET LOCAL CODES.
- 3. METAL BUILDING STRUCTURE IS TO BE PRE ENGINEERED BY BUILDING MANUFACTURER. PRE ENGINEERED PLAN DIMENSIONS ARE TO COORDINATE WITH THIS SET OF PLANS.
- 4. MOSS DEVELOPMENTS IS NOT RESPONSIBLE FOR ANY ASPECT OF THE CONSTRUCTION OF THIS SET OF PLANS. CONTRACTOR ASSUMES ALL CONSTRUCTION RESPONSIBILITIES.
- 5. NO TWO ELECTRICAL OUTLETS CAN BE WITHIN THE SAME STUD SPACE ON OPPOSITE SIDES OF A FIRE WALL.
- 6. SHEETROCK SCREW PATTERNS FOR FIREWALL IS 8" O.C. MAX. AT ALL BUTT JOINTS & 12" MAX. IN FIELD.
- 7. FINISHED FLOOR ELEVATION OF MAIN SLAB & SIDEWALKS ARE TO BE THE SAME.
- 8. HANDICAP BATHROOMS ARE TO HAVE BLOCKING IN THE WALLS FOR GRAB BARS & WALL MOUNTED SINKS. GRAB BARS ARE TO BE 33" A.F.F. 36" LONG REAR GRAB BAR & 42" LONG SIDE GRAB BAR.

⊙ ELECTRICAL OUTLET
 ▽ TELEPHONE OUTLET

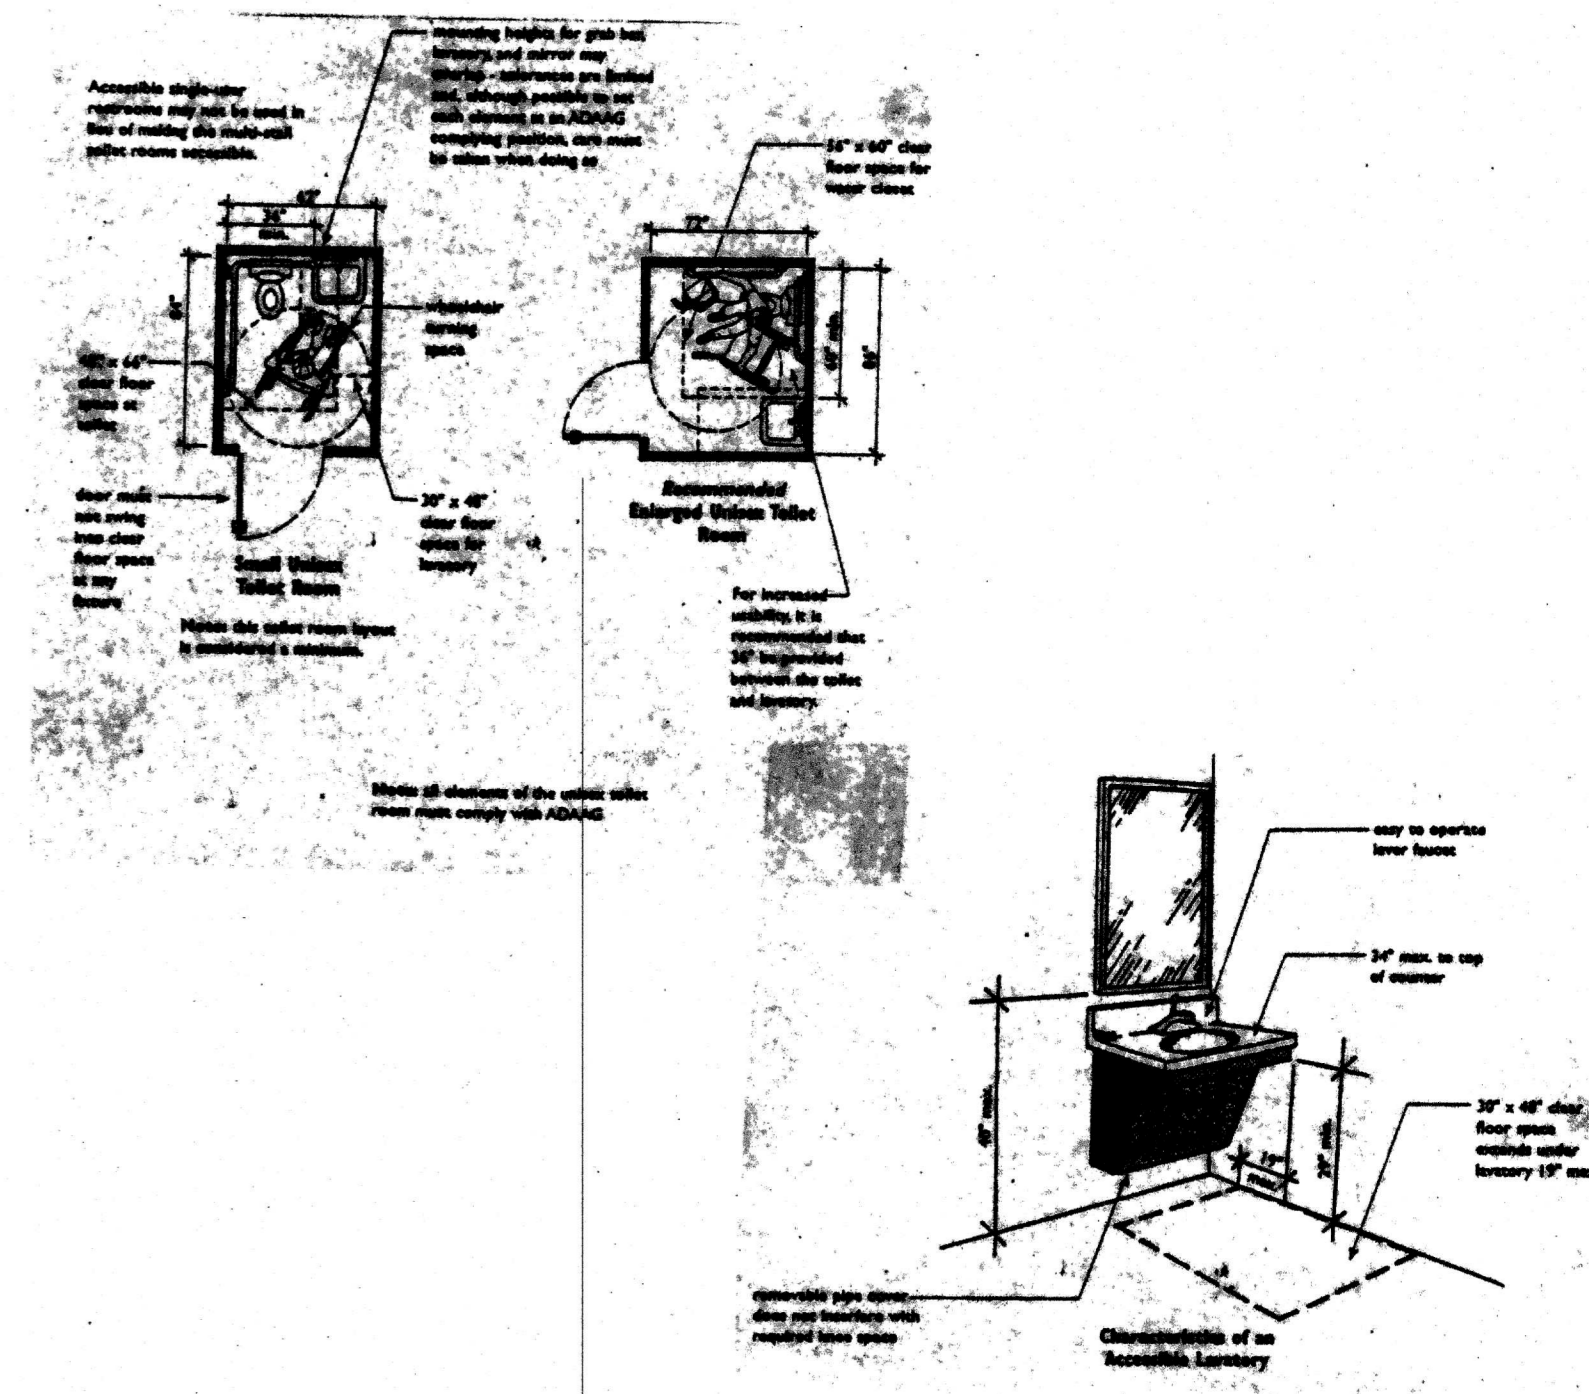

FLOOR PLAN
 1/4" = 1'-0"

MOSS DEVELOPMENTS IS NOT RESPONSIBLE FOR ANY ASPECT OF THE CONSTRUCTION OF THIS SET OF PLANS. CONTRACTOR ASSUMES ALL CONSTRUCTION RESPONSIBILITIES.

- 1. INSTALL OUTLET ABOVE CEILING AT FRONT DOOR FOR WINDOW SIGN.
- 2. INSTALL PHOTO CELL PER UNIT FOR EXTERIOR SIGN.

MOSS DEVELOPMENTS
 Roger J. Moss
 127 Main Street, South Bridge, MA 01550 781-485-3220

SOUTH BRIDGE CENTER

SCALE: 1/4" = 1'-0"	APPROVED BY:	DRAWN BY: RJM
DATE: 2/26/00		REVISED:
Floor Plan		DRAWING NUMBER
		PIECE 1-4