




1 EAST ELEVATION (FOR REFERENCE ONLY)
SCALE: 1/8" = 1'-0"
PREVIOUS PERMIT # T105-0086

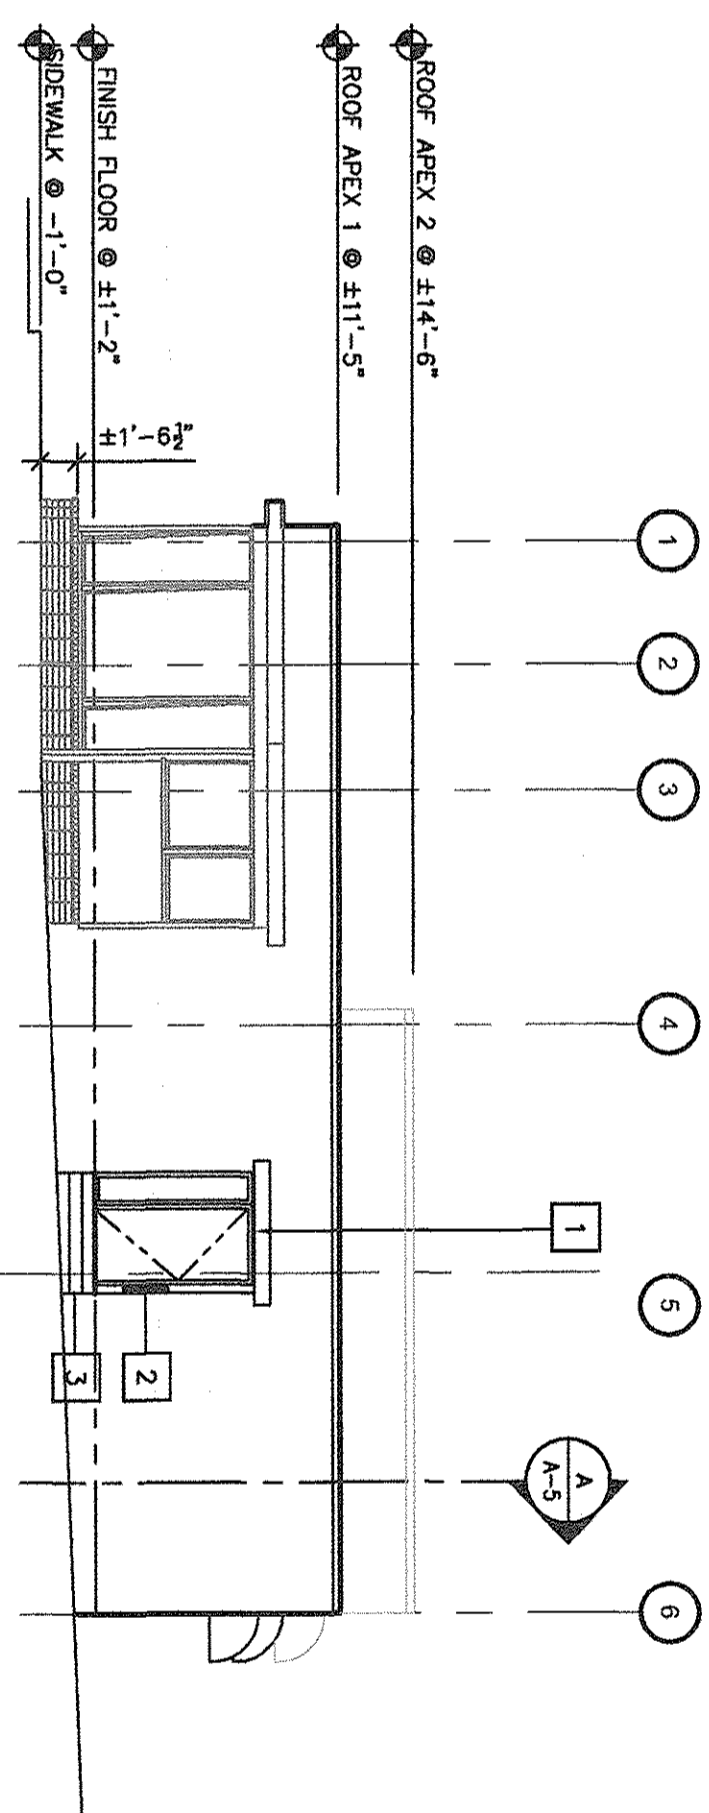

2 SOUTH ELEVATION
SCALE: 1/8" = 1'-0"
North

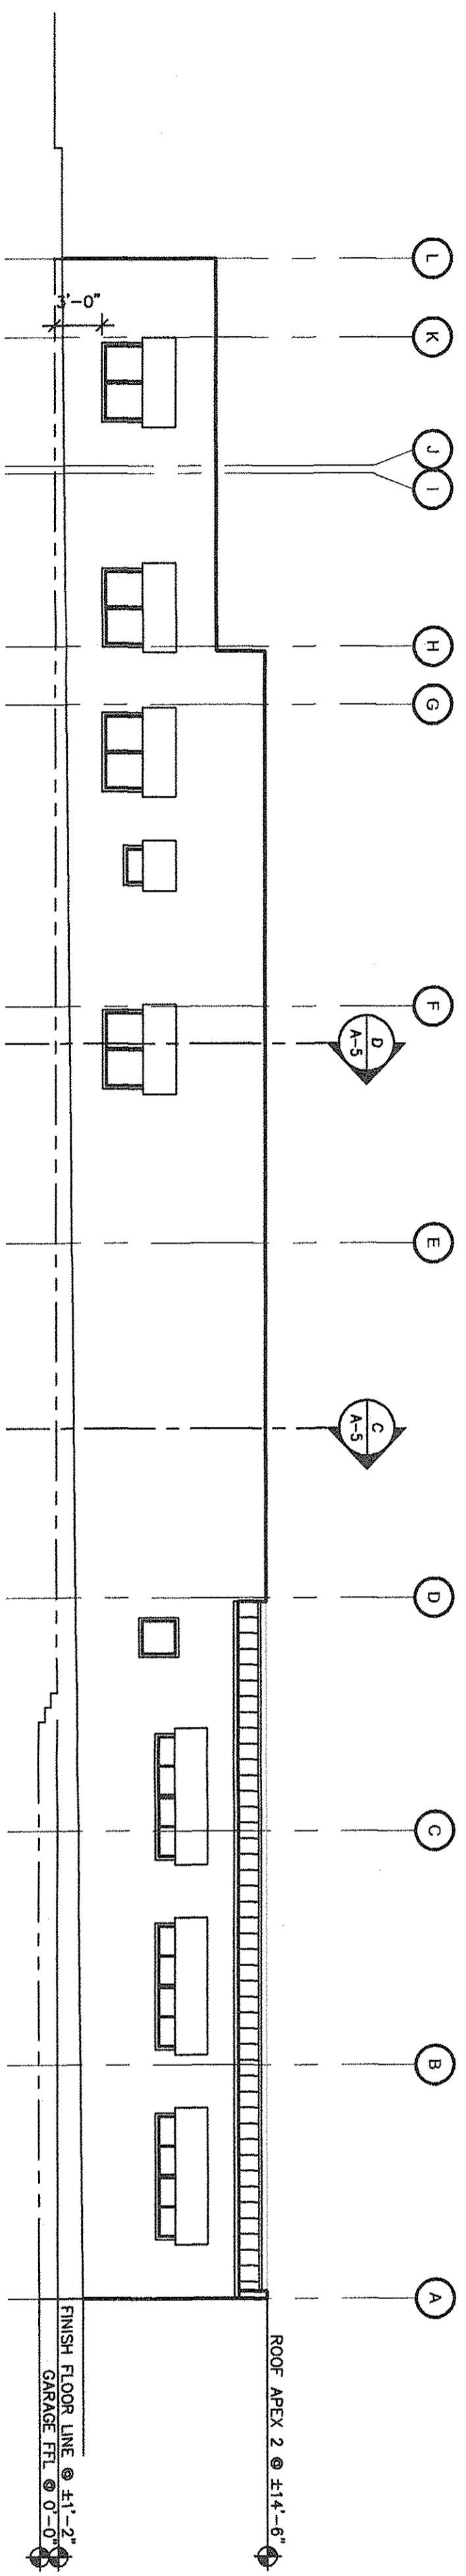

3 WEST ELEVATION (FOR REFERENCE ONLY)
SCALE: 1/8" = 1'-0"
PREVIOUS PERMIT # T105-0086

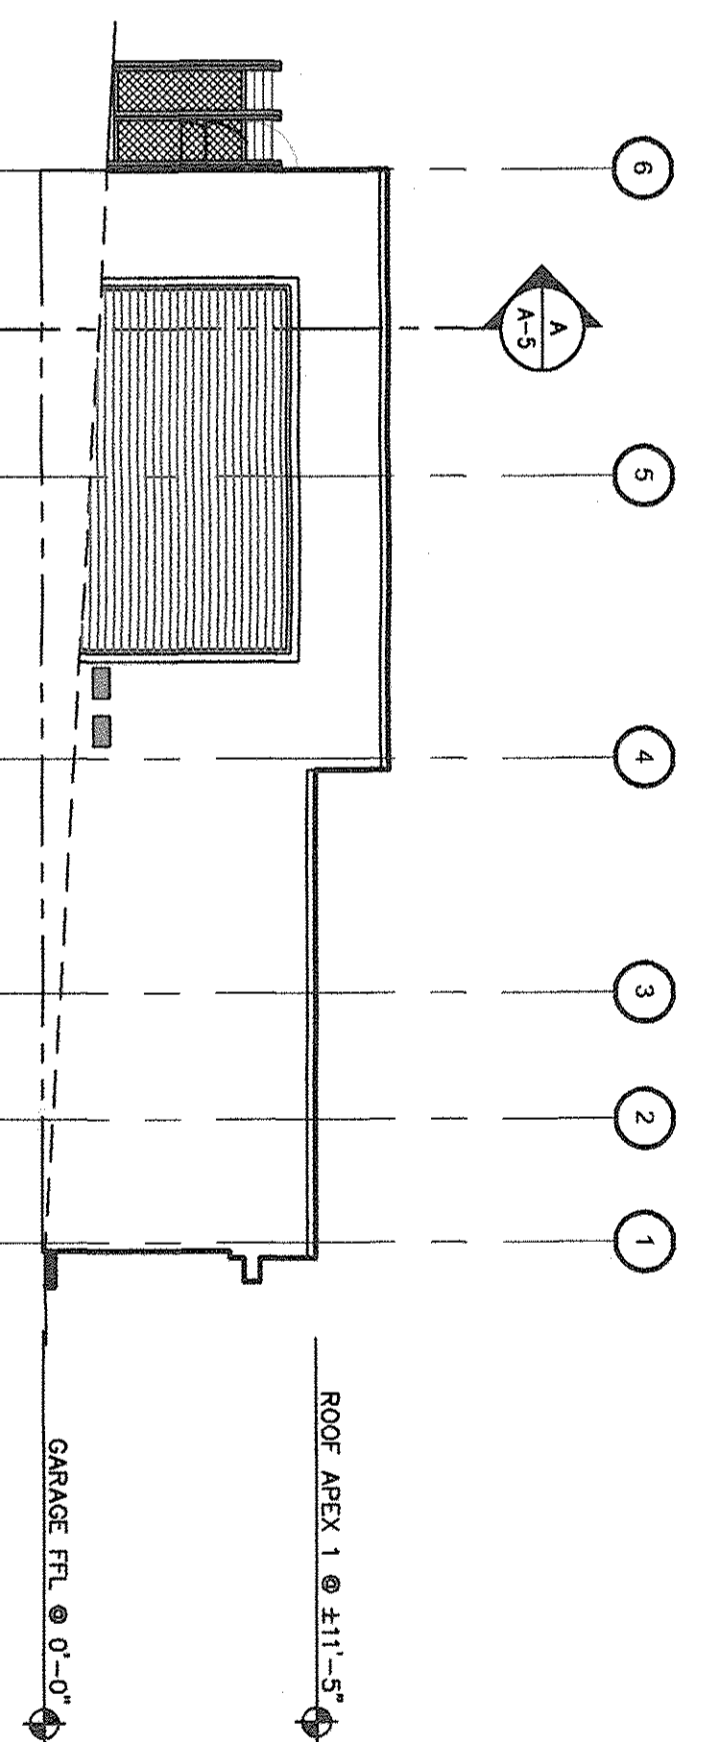

4 NORTH ELEVATION (FOR REFERENCE ONLY)
SCALE: 1/8" = 1'-0"
PREVIOUS PERMIT # T105-0086


SHEET NOTES

- 1 (N) ENTRY DOOR WITH SIDELIGHT
- 2 (N) WALL MOUNTED METAL RAILING
- 3 (N) CONCRETE STAIRS AT ENTRY

ARC Inc.
ARCHITECTS

Banfield Office:
8211 Marston St., Suite 23
Banfield, CA 94510
Tel: (707) 745-0902
Vallejo Office:
876 Bluffton St., #1
Vallejo, CA 94590
Tel: (707) 566-1111
arc@arcincarchitects.com

RESIDENTIAL UNIT
2325 SONOMA BLVD.
VALLEJO, CA

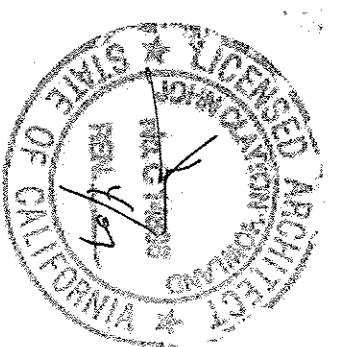

DATE	REV. NO.	REV. DATE
03-31-06		

EXTERIOR
ELEVATIONS

A - 4

JOB NO.: DMU02

T1060020