




603 Madison Avenue, RM 407
 Asbury Park, NJ 07712
 p. 732-807-5359
 info@S16A.com www.S16A.com
 All drawings, designs and specifications are the property of Studio 16 Architecture PLLC for the specified project and shall not be used or reproduced without the written permission of Studio 16 Architecture PLLC. Visual contact with these drawings or specifications shall constitute conclusive evidence or acceptance of these restrictions.
 © copyright 2025
 STUDIO 16 ARCHITECTURE LLC
 All rights reserved.

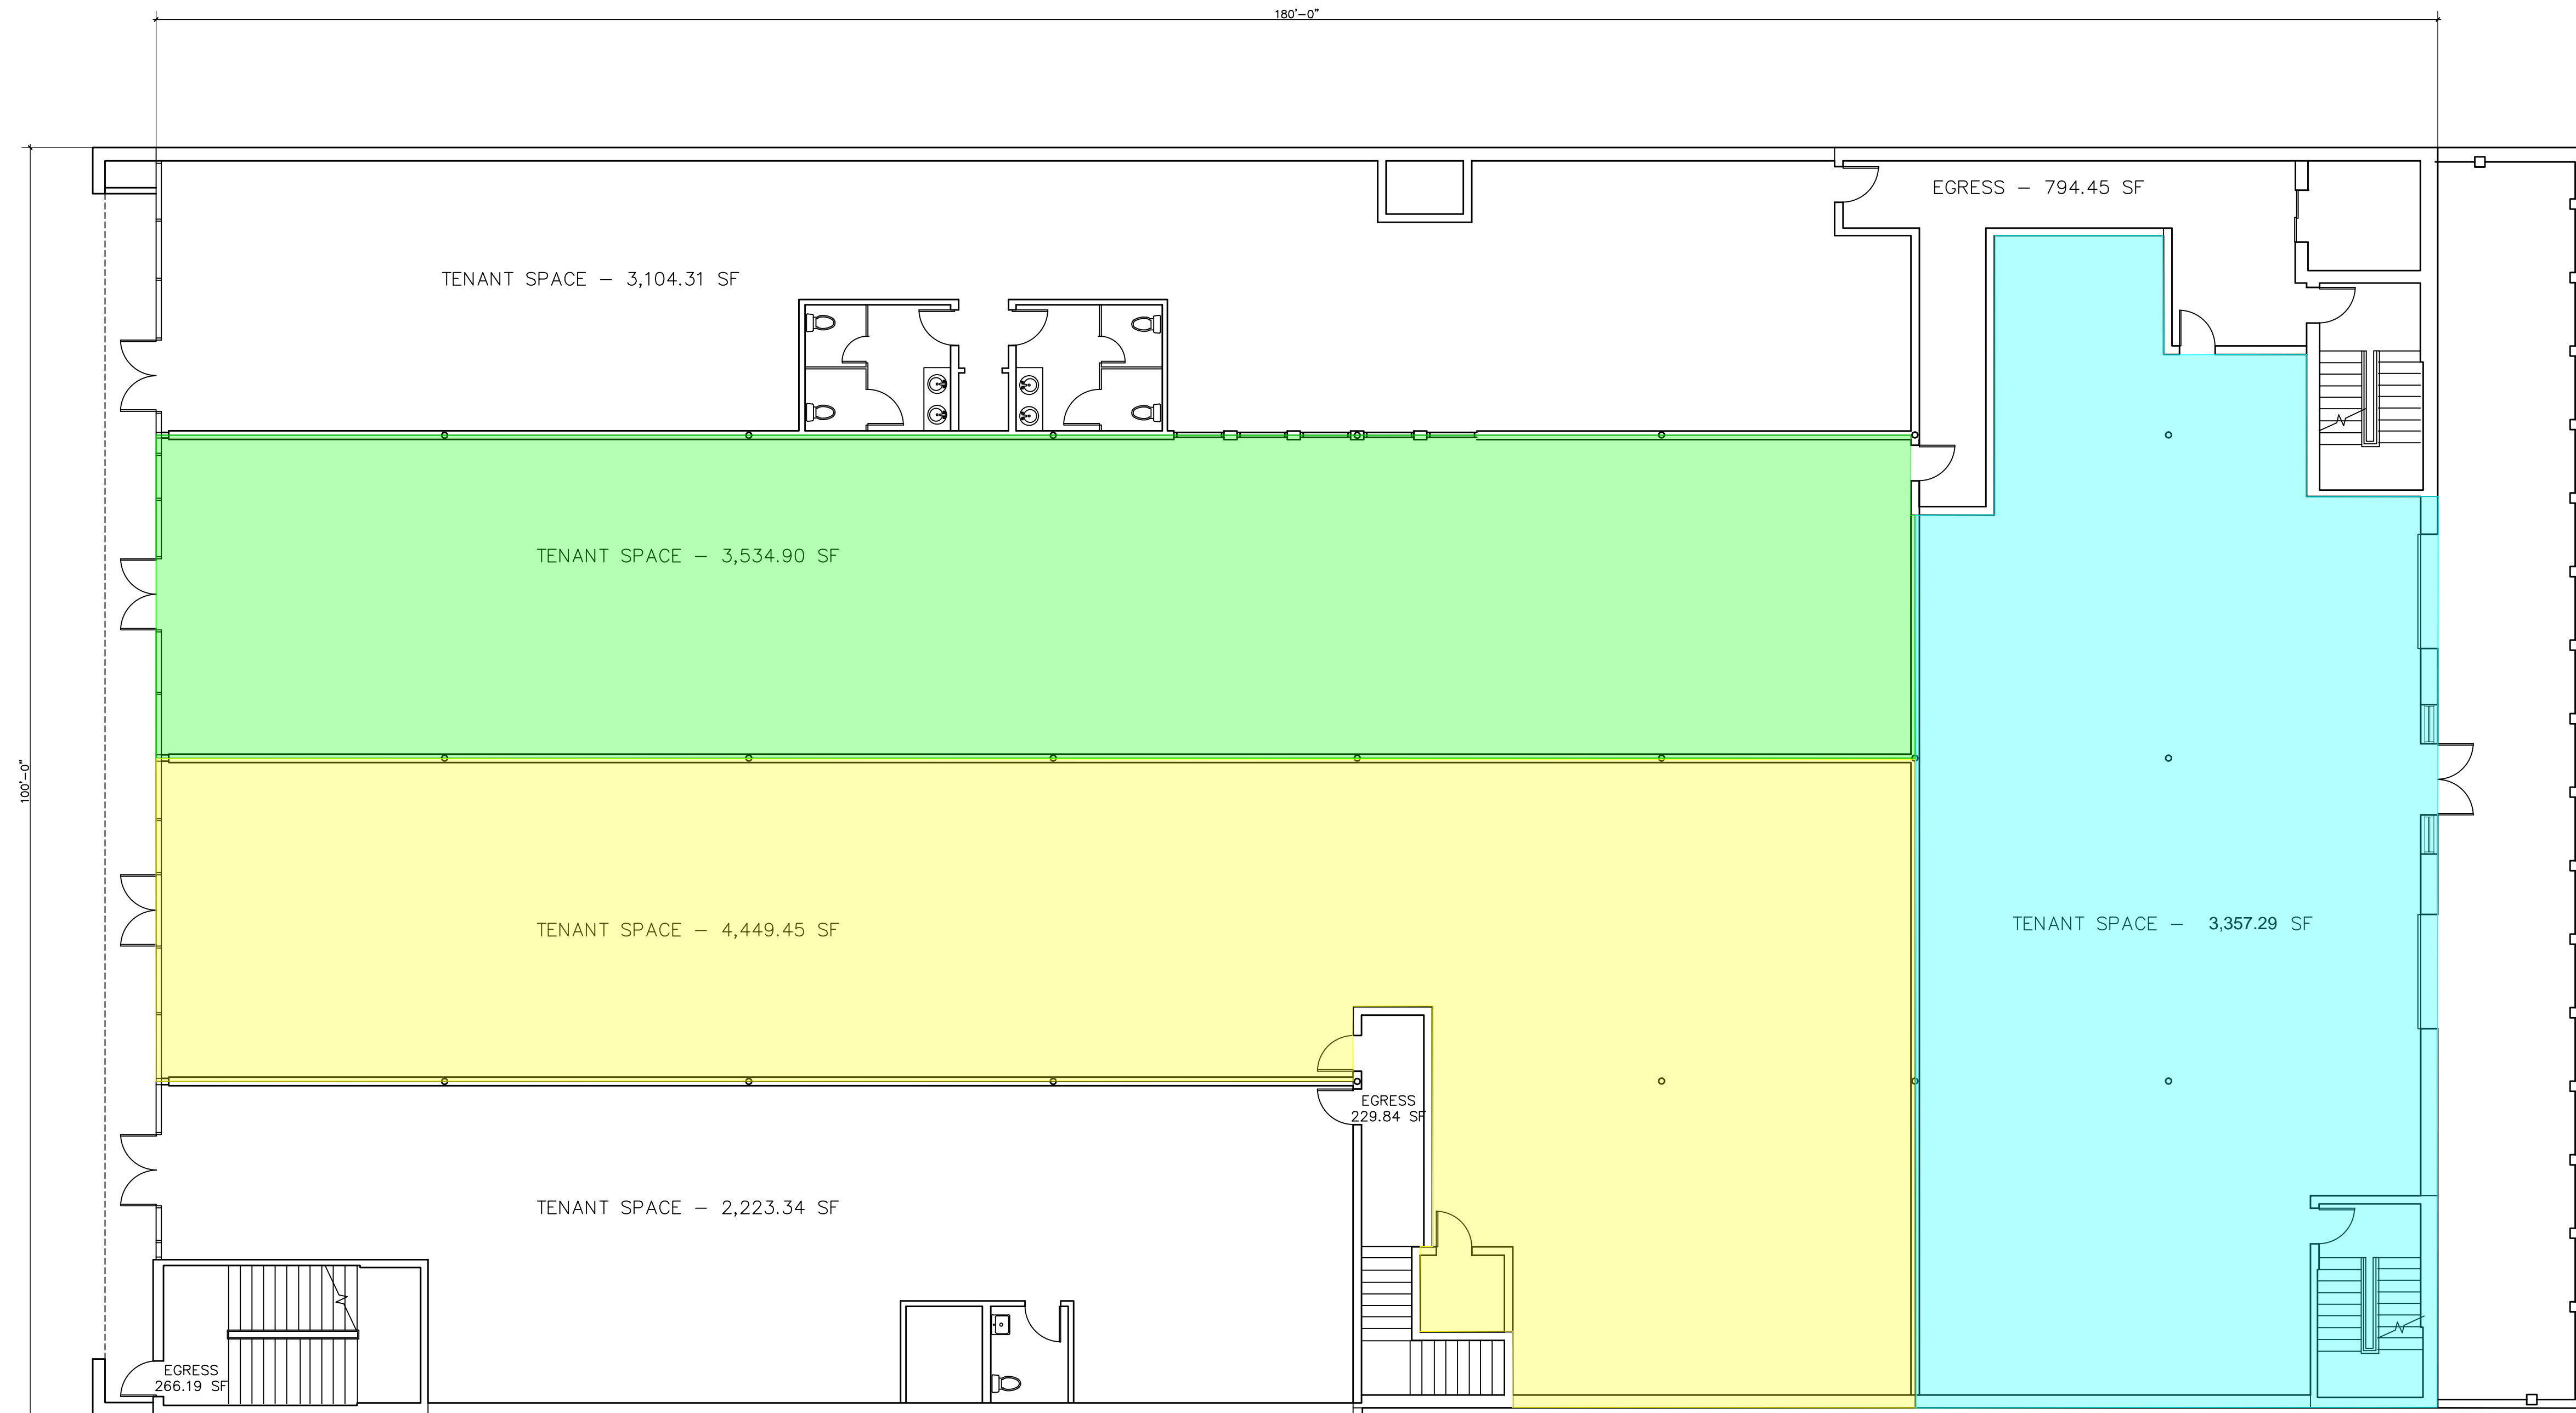

FIRST FLOOR PLAN
 SCALE: 1/8" = 1'-0"

REVISIONS	
No.	DESCRIPTION
1	12/17/25 Reconfigure tenant areas

Owner:
 SACKMAN ENTERPRISES
 513 COOKMAN AVE
 ASBURY PARK, NJ

PROJECT:
 BOMA TENANT AREAS
 614 COOKMAN AVE
 ASBURY PARK, NJ

DRAWING TITLE:
 FIRST FLOOR PLAN

DATE	4-29-25
chk by	DLB
drawing by	DLB
dwg #:	A-100.00

JOB NO. 1 OF 3
 49

SEAL: