

- LOW CASEWORK
- UPPER CASEWORK
- FULL HEIGHT CASEWORK
- [WD] = WASHER/DRYER COMBO
- [W] = WASHER
- [D] = DRYER
- [R] = RANGE
- [REFR] = REFRIGERATOR
- [OVEN] = OVEN
- [DW] = DISH WASHER
- [TC] = TRASH COMPACTOR
- [FURN] = FURNACE
- [3] = WALL HEATER
- [GAS] = GAS METER
- [ELEC] = ELECTRIC METER
- [PV] = SOLAR COMPONENTS
- [ELEC_PANEL] = ELECTRICAL PANEL
- [TWH] = TANKLESS WATER HEATER
- [WH] = WATER HEATER
- [WS] = WATER SOFTNER
- [FD] = FLOOR DRAIN
- CLG = CEILING HEIGHT
- HH = HEADER HEIGHT


3626 E. PACIFIC COAST
HIGHWAY | 2ND FLOOR
LONG BEACH CA | 90804
T 562.621.9100
F 888.698.2966
WWW.PPMCO.NET



PREPARED FOR

WORRY FREE RENOVATIONS

EDDY DELGADO

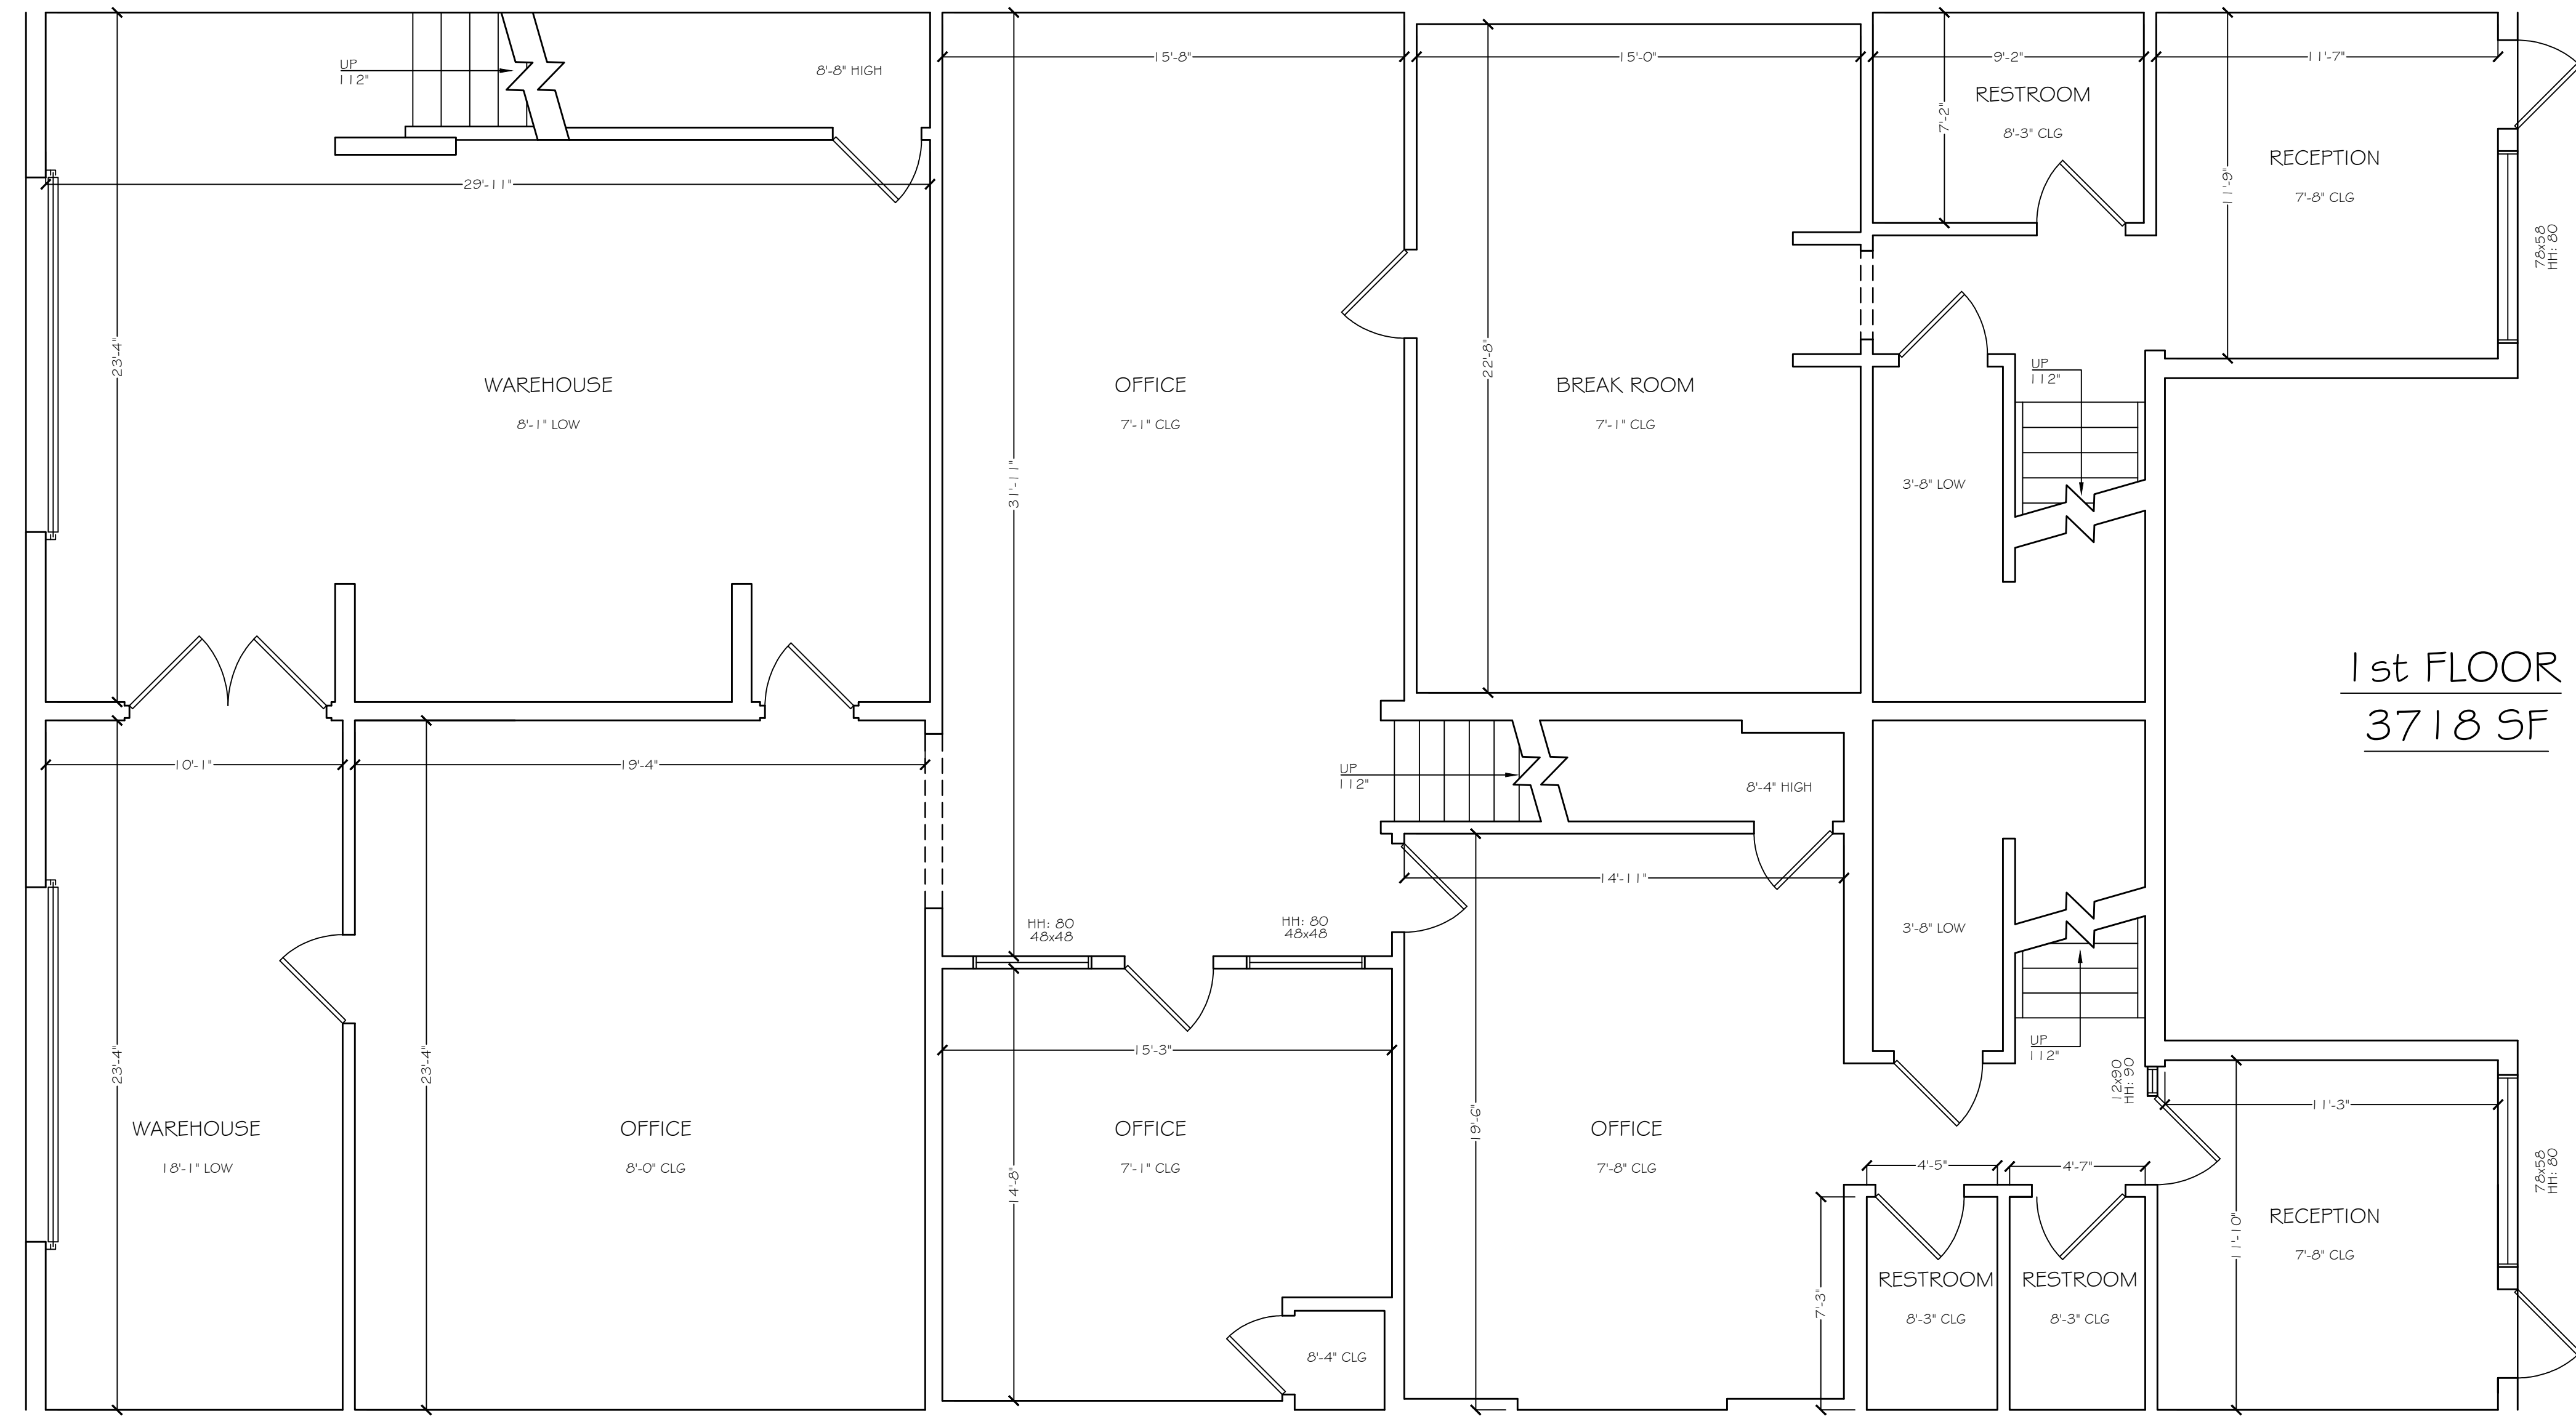

1st FLOOR
3718 SF

PLAN TYPE

FLOOR PLAN


PROJECT NAME

2847 + 2853
GUNDRY AVENUE
PROJECT

PROJECT ADDRESS

2847 GUNDRY AVE
SIGNAL HILL, CA 90755

All plans created by Precision Property Measurements, LLC ("PPM") are made exclusively for landscaping purposes (i.e., for use in obtaining permits from local government agencies). PPM does not warrant the accuracy or reliability of the information contained in these plans, and the user assumes all responsibility for the use of these plans. PPM makes every reasonable effort to ensure the accuracy of the information contained in these plans, but does not warrant the accuracy of the information. 

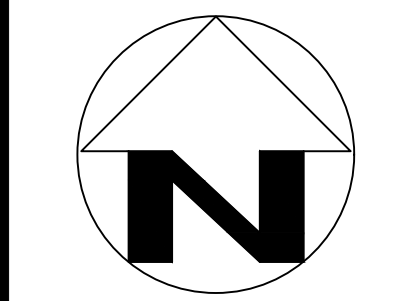

SCALE
1/4" = 1'-0"

PROJECT
5150_SC


APPROVED BY
TL

DATE
09/21/2022

SHEET
1 of 2




- LOW CASEWORK
- UPPER CASEWORK
- FULL HEIGHT CASEWORK
- [WD] = WASHER/DRYER COMBO
- [W] = WASHER
- [D] = DRYER
- [R] = RANGE
- [REFR] = REFRIGERATOR
- [OVEN] = OVEN
- [DW] = DISH WASHER
- [TC] = TRASH COMPACTOR
- [FURN] = FURNACE
- [WH] = WALL HEATER
- [GM] = GAS METER
- [EM] = ELECTRIC METER
- [PV] = SOLAR COMPONENTS
- [EP] = ELECTRICAL PANEL
- [TWH] = TANKLESS WATER HEATER
- [WH] = WATER HEATER
- [WS] = WATER SOFTNER
- [FD] = FLOOR DRAIN
- CLG = CEILING HEIGHT
- HH = HEADER HEIGHT

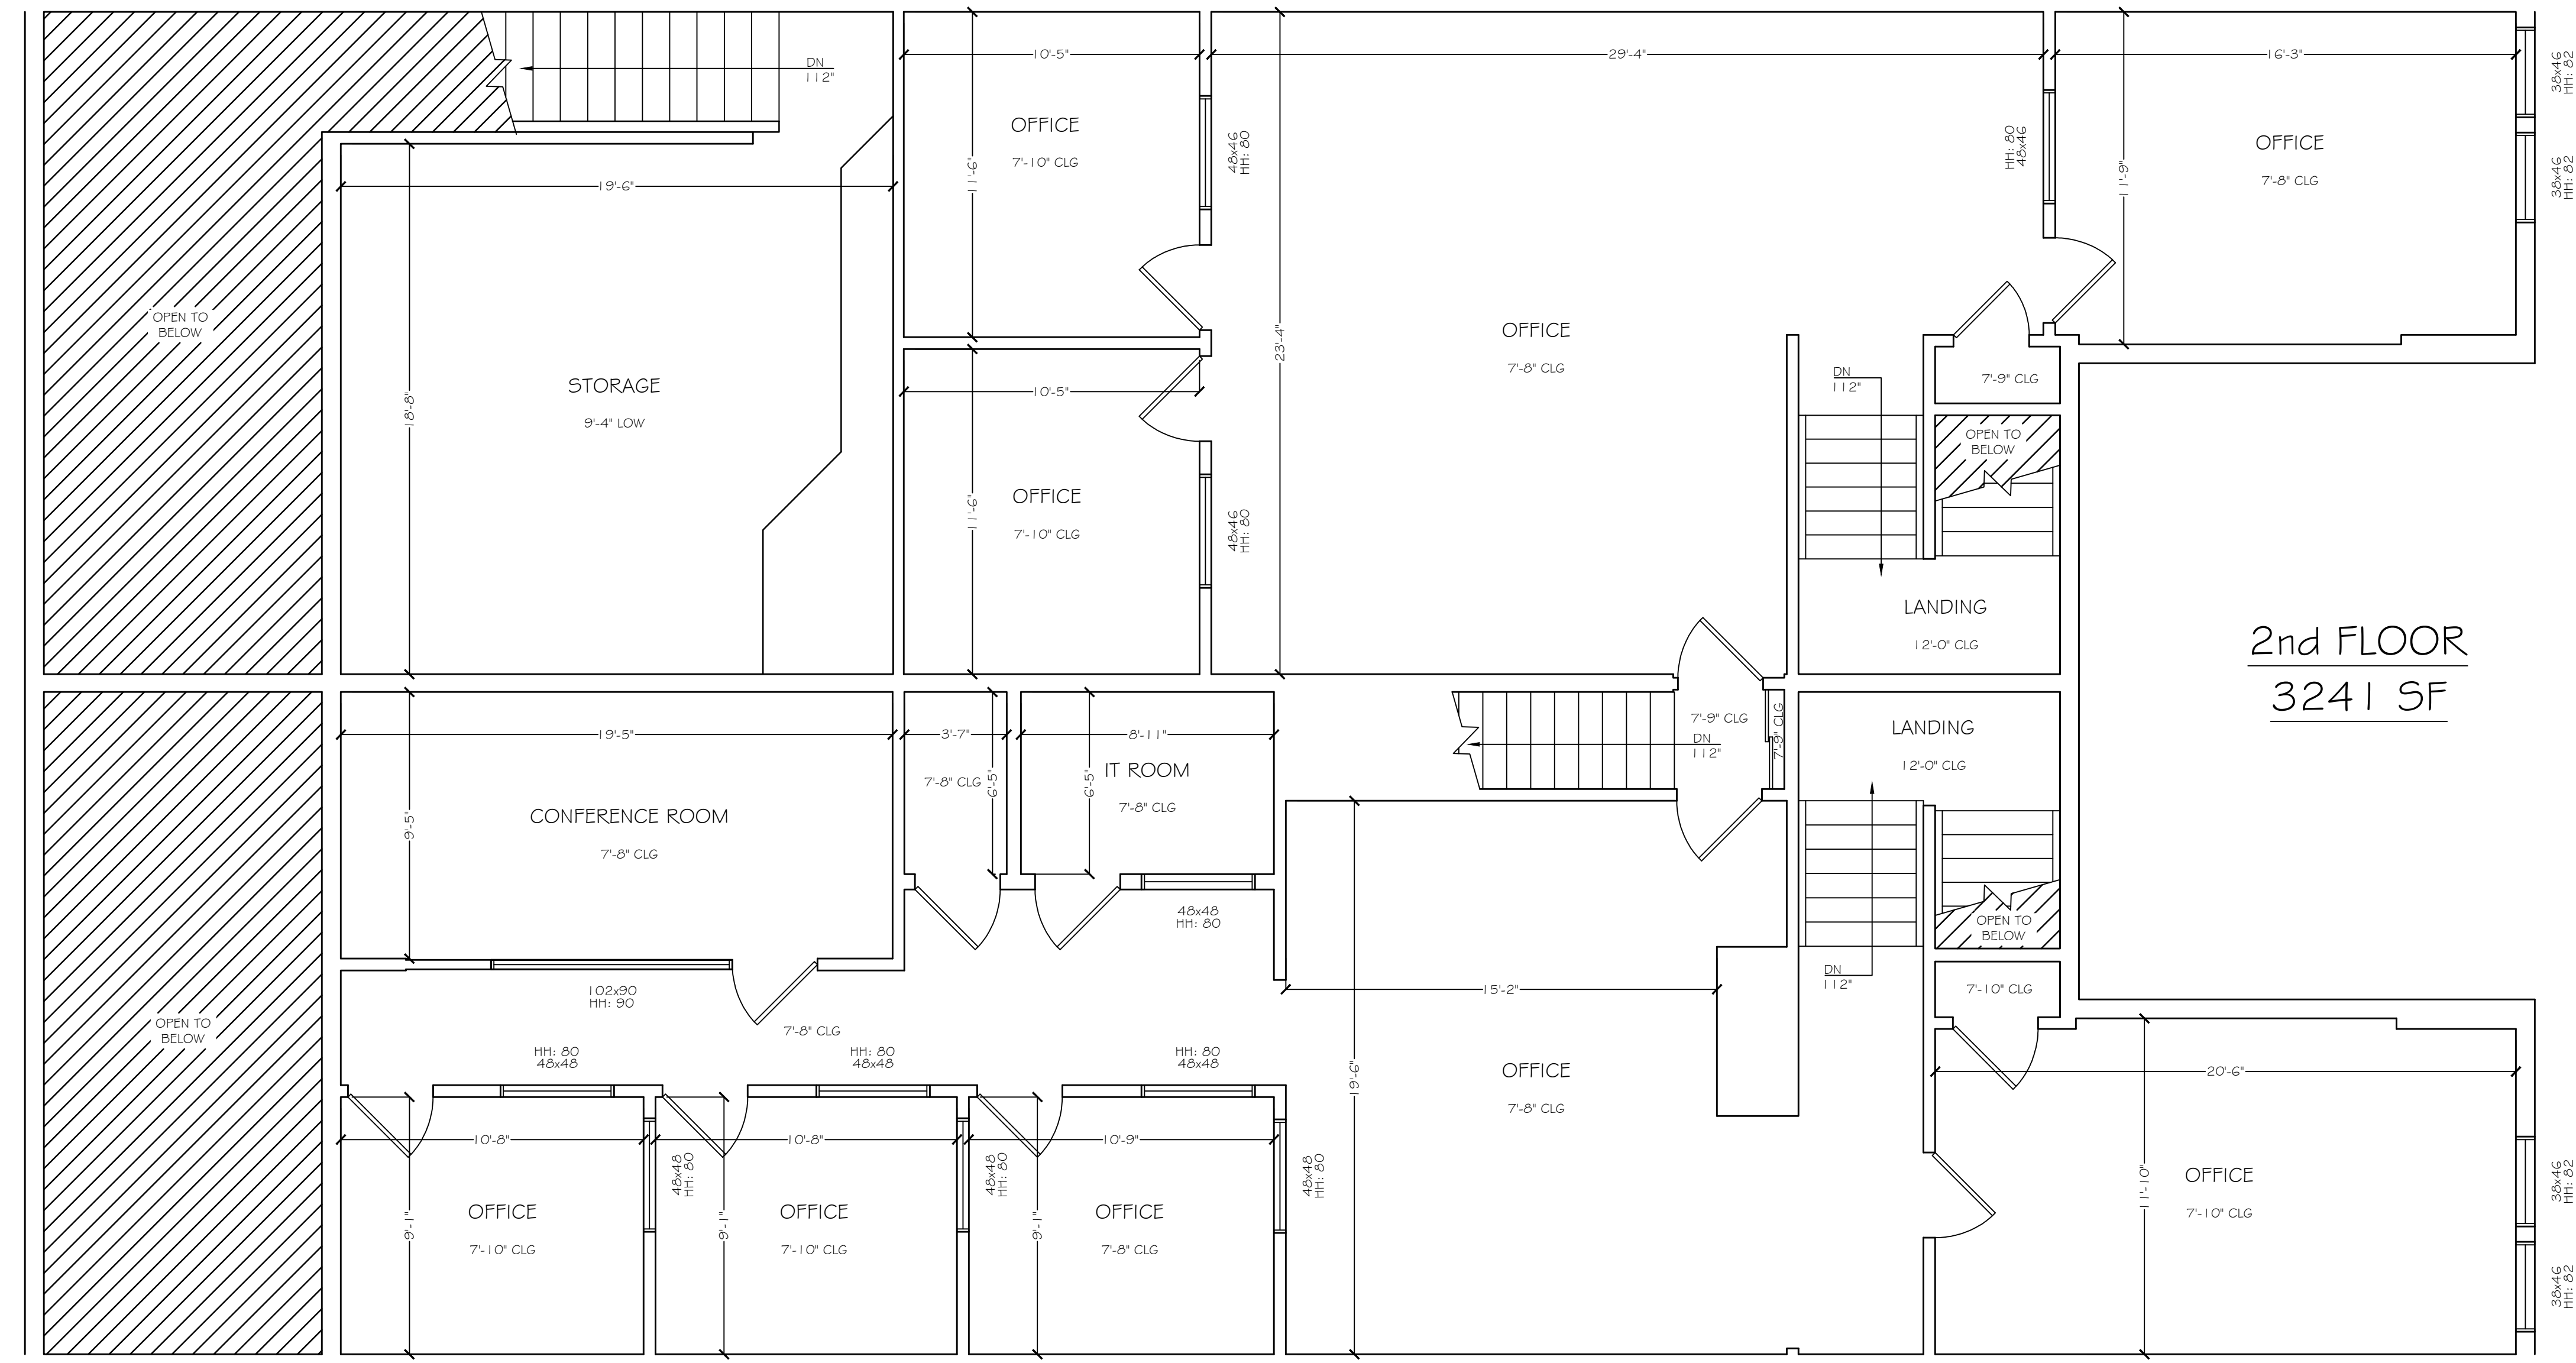

2nd FLOOR
3241 SF

All plans created by Precision Property Measurements, LLC ("PPM") are made exclusively for the purposes stated on the title block. PPM does not warrant the accuracy of any measurements, nor does it warrant the accuracy of any information provided by others. PPM makes every reasonable effort to ensure the accuracy of its data, but it does not warrant the accuracy of any data provided by others. PPM is not responsible for any errors or omissions in any drawings or documents prepared by others. PPM's liability is limited to the amount of the fee paid to PPM.

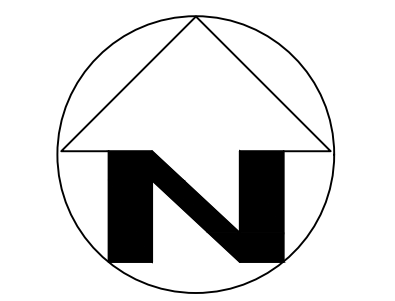

SCALE
 1/4" = 1'-0"

PROJECT
 5150_SC

APPROVED BY
 TL

DATE
 09/21/2022

SHEET

