


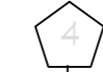
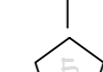



SYMBOL SCHEDULE:

-  EXISTING PARTITION TYPE 1
-  EXISTING PARTITION TYPE 2 (ONE HOUR)
-  NEW PARTITION TYPE 1 TO 3'-0" AFF.
-  NEW PARTITION TYPE 4 WITH LEAD SHIELD
-  NEW PARTITION TYPE 5 WITH LEAD SHIELD
-  NEW PARTITION TYPE 6 WITH LEAD SHIELD


ARCHITECTURAL NOTES

1. SEE "BASE BUILDING" DIAGRAMS FOR ALL NON-TENANT WORK IN CORE AREAS.
2. PARTITIONS:
 - A. ALL PARTITIONS TO BE TYPE 1 UNLESS NOTED OTHERWISE.
 - B. ALL PARTITIONS TO BE LOCATED AT CENTER OF MULLION UNLESS DIMENSIONED OTHERWISE.
3. DOORS, FRAMES AND HARDWARE:
 - A. ALL DOORS, FRAMES AND HARDWARE OF APPLICABLE OPENINGS SHALL COMPLY WITH THE REQUIREMENTS OF THE CITY OF HOUSTON BUILDING CODE.
 - B. DIMENSION FROM HINGE SIDE OF DOOR TO NEAREST PERPENDICULAR PARTITION TO BE 6" UNLESS NOTED OTHERWISE.
4. ROOM NUMBERS AND FINISHES:
 - A. ALL ROOMS TO BE BUILDING STANDARD UNLESS NOTED OTHERWISE.
 - B. ROOM NUMBERS AND FINISHES ARE DENOTED ON PLAN.
 - C. ALL WALLS ARE SCHEDULED TO BE PAINTED BUILDING STANDARD UNLESS NOTED OTHERWISE.
5. ALL EQUIPMENT ITEMS SHOWN ON PLANS ARE TO BE PROVIDED AND INSTALLED BY TENANT UNLESS NOTED OTHERWISE.
6. ALL CONFLICTS OR ITEMS OF CLARIFICATION ARE TO BE BROUGHT TO THE DESIGNER'S ATTENTION.
7. NEW GYPSUM BOARD CONSTRUCTION MEETING EXISTING GYPSUM BOARD CONSTRUCTION IN THE SAME PLANE SHALL BE FLUSH WITH NO VISIBLE JOINT SHOWING.
8. INSTALL 5/8" WATER RESISTANT GYPSUM BOARD AT ALL PLUMBING CHASES.

DOOR SCHEDULE

ALL NEW OR RELOCATED DOORS SHALL HAVE A.D.A. APPROVED LEVER PASSAGE AND LOCK SETS.

(A) 41	DOOR AND FRAME SIZE (3'-0") HARDWARE SET (EXTERIOR LOCKSET AND CLOSER)	
3'-0" (A)	4'-0" (E)	1. ENTRY LOCKSET 2. PASSAGE SET 3. INTERIOR LOCKSET 4. CLOSER 5. DEADBOLT 6. PRIVACY LOCKSET 7. SIMPLEX LOCKSET
2'-8" (B)	5'-0" (F)	
2'-6" (C)	6'-0" (H)	
2'-4" (D)		
2'-0" (E)		

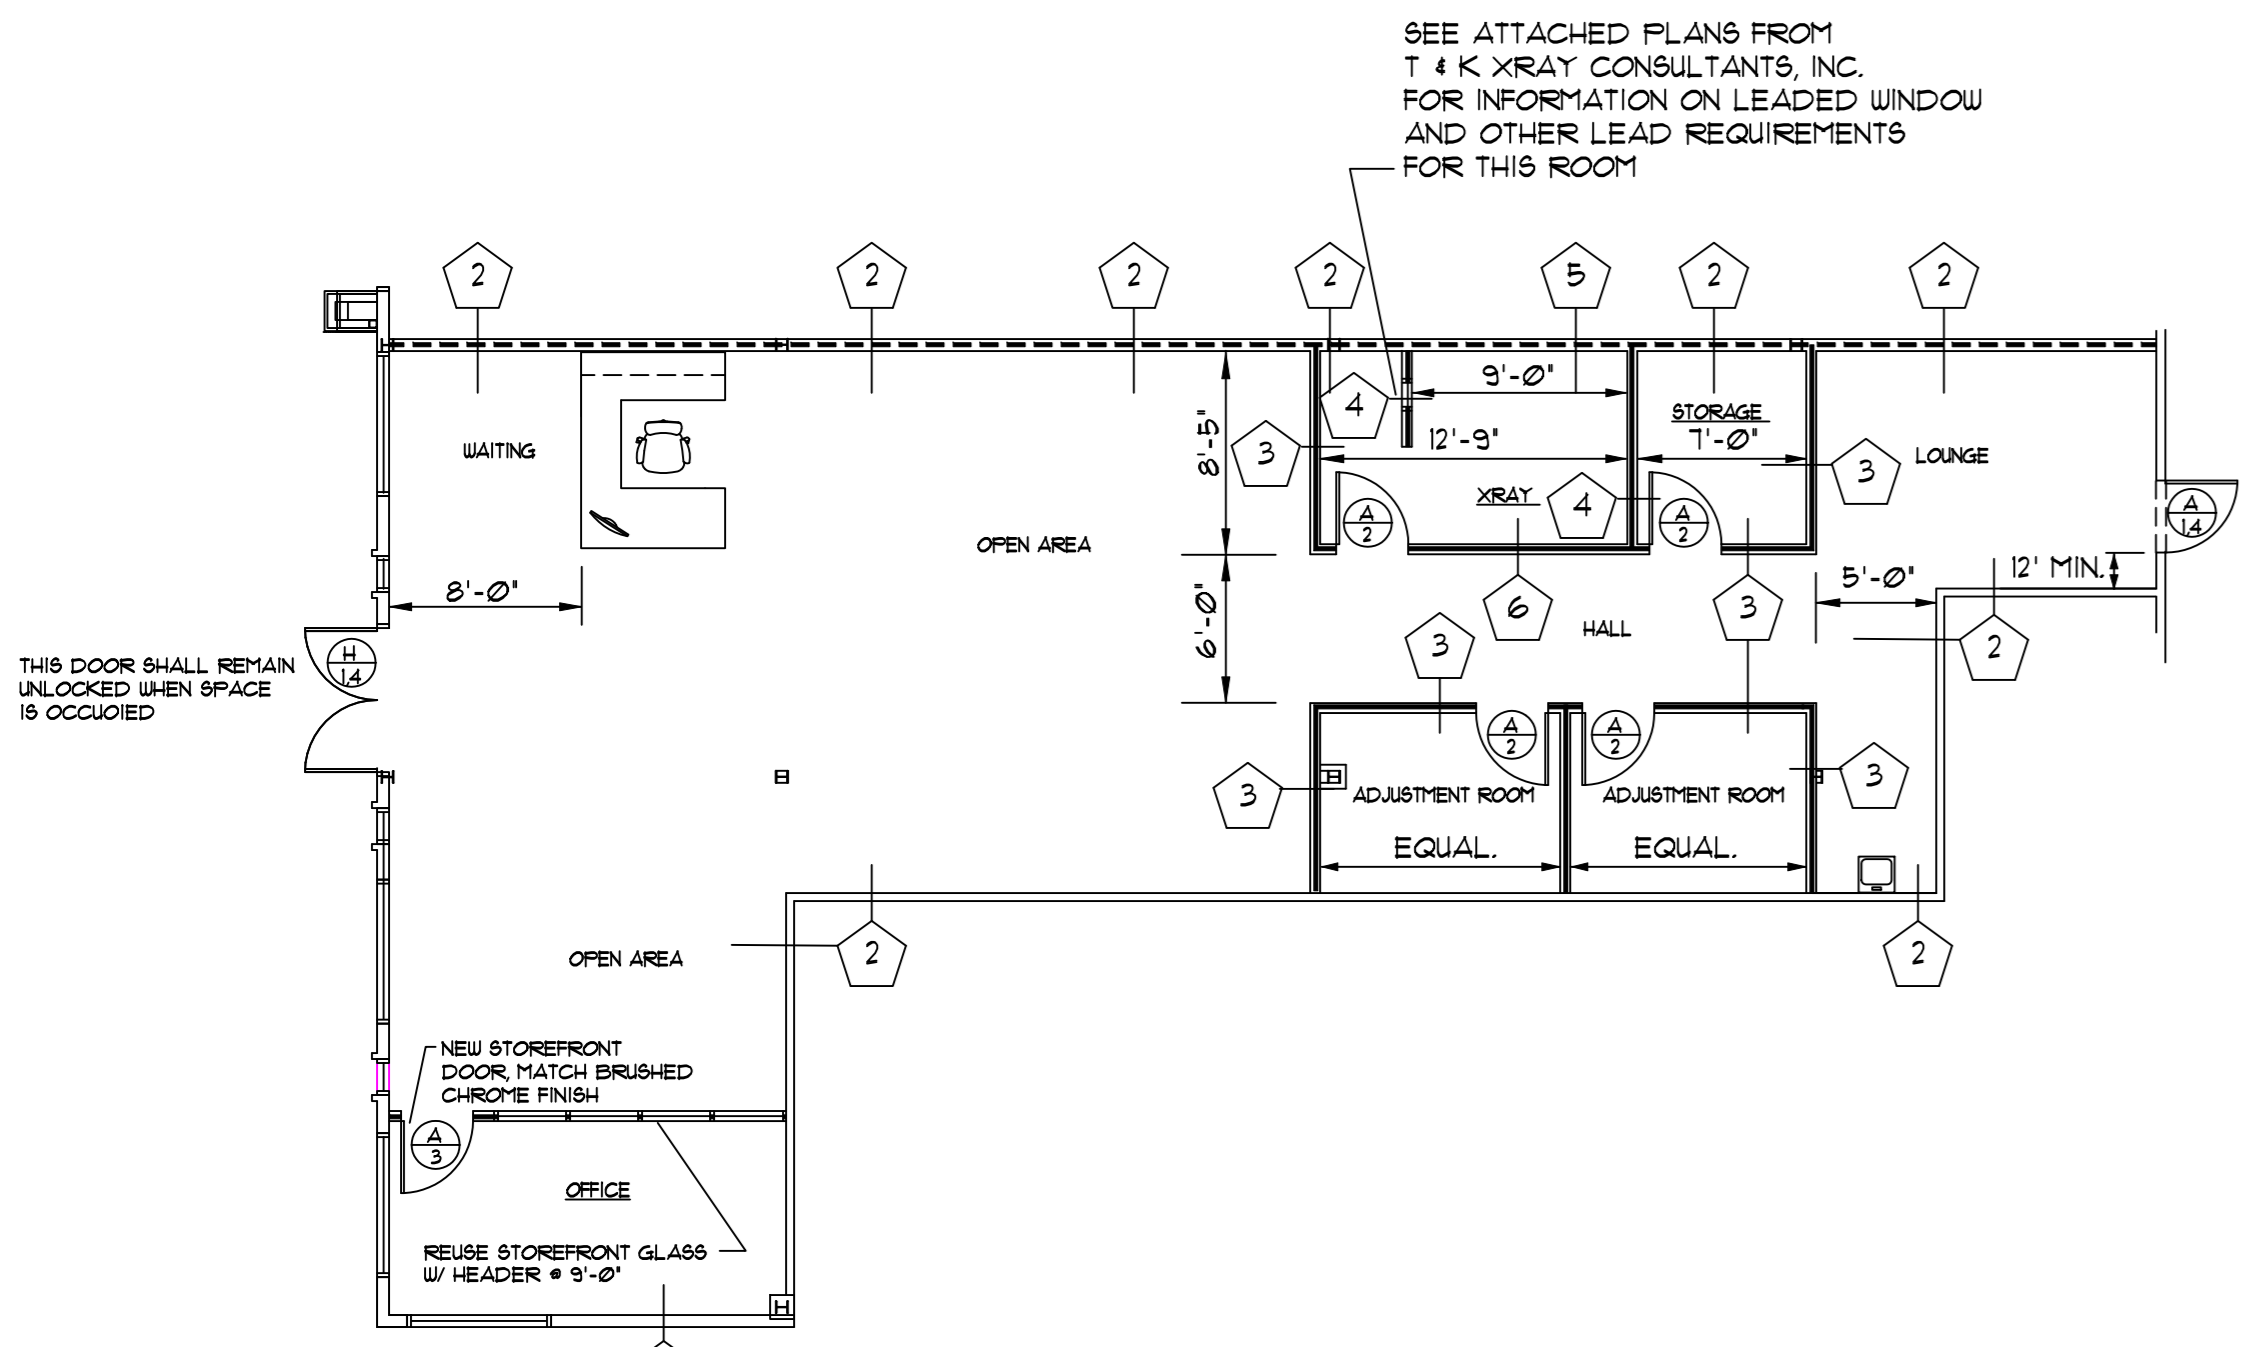


ARCHITECTURAL PLAN

SCALE: 1/8" = 1'-0"

- NOTES:
1. REMOVE EXISTING 2 x 4 GRID AND TILE.
 2. REMOVE ALL CABLING AND UNUSED CONDUIT FROM IN BAR JOIST CONSTRUCTION.
 3. REMOVE ALL LIGHT FIXTURES AND "U" BOXES.

FINISH SCHEDULE:

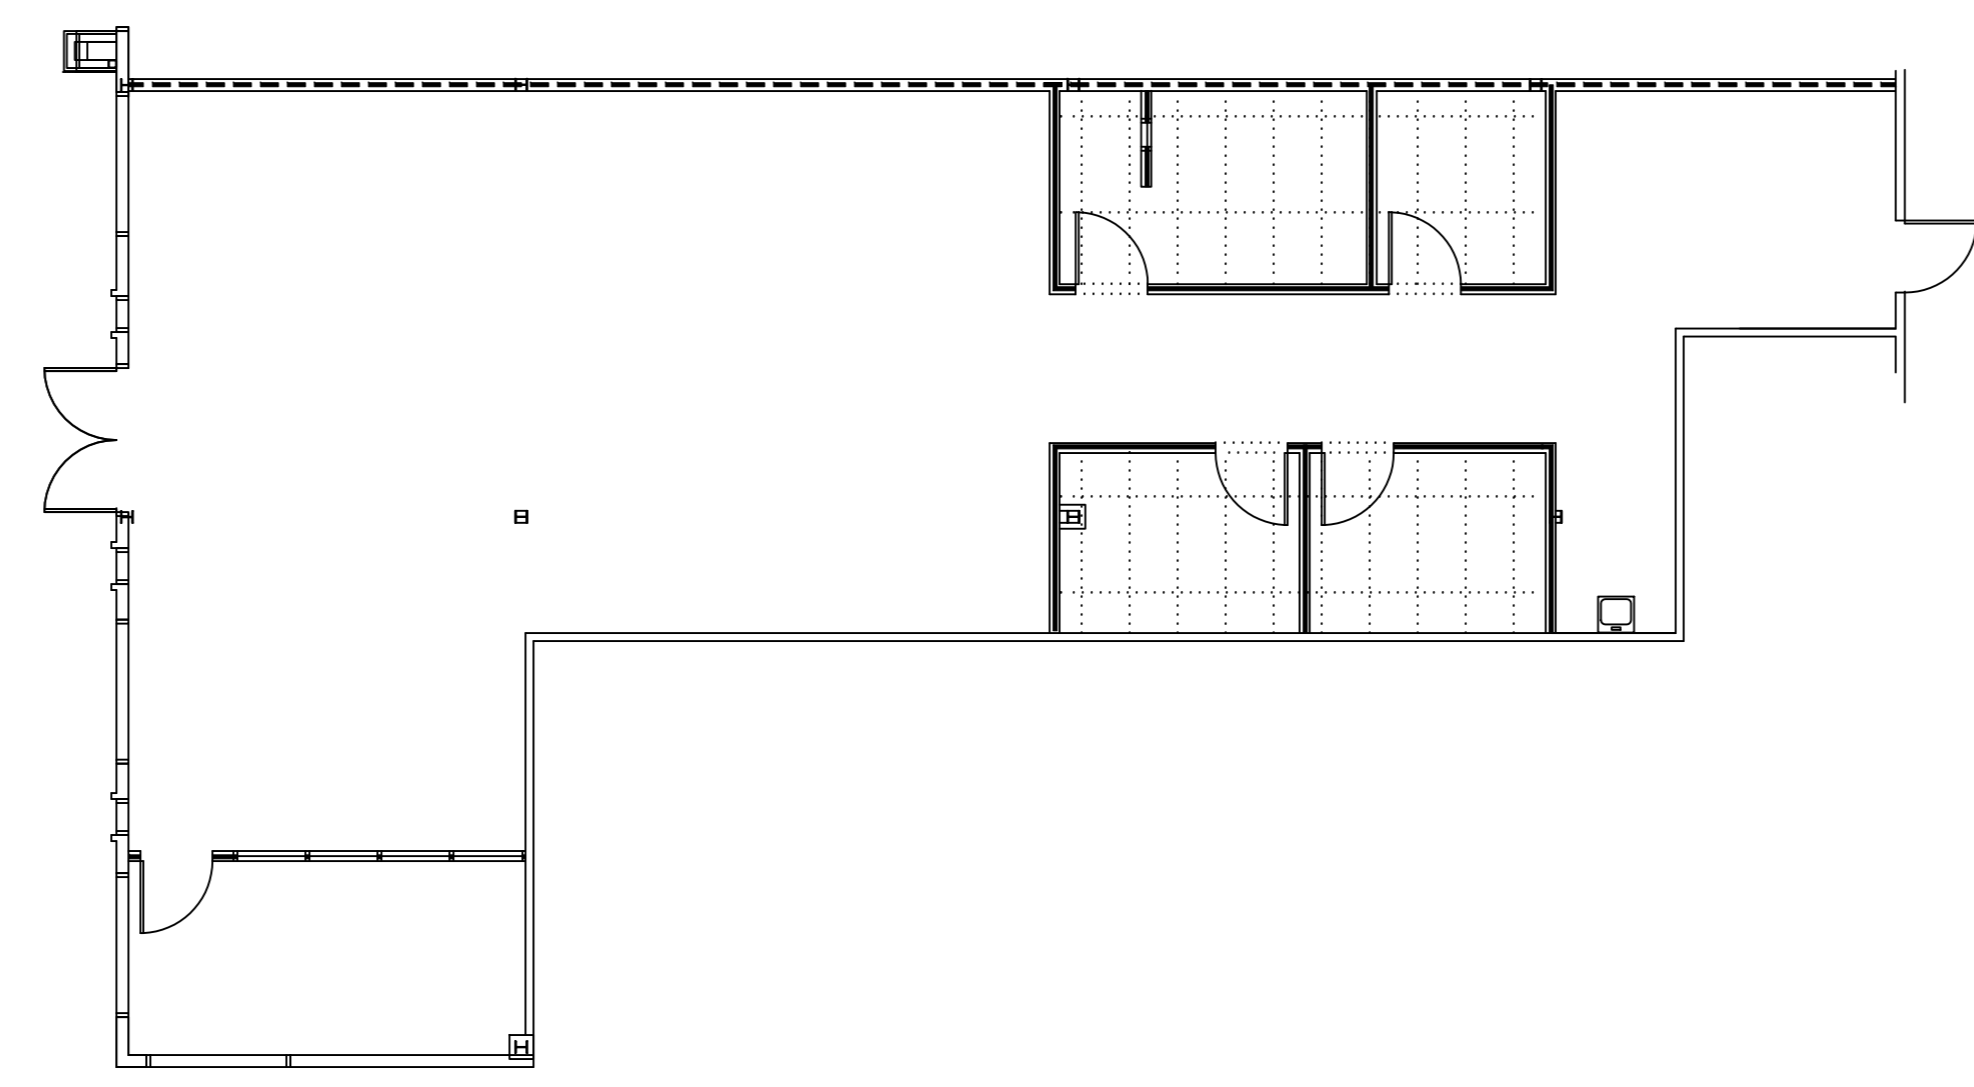ALL FINISHES MEET 'C' CLASSIFICATION.









REFLECTED CEILING PLAN

SCALE: 1/8" = 1'-0"

- NOTES:
1. INSTALL NEW CEILING AS SHOWN @ 9'-0" AFF.
 2. CLEAN BAR JOISTS AND PAINT, COLOR TBD.

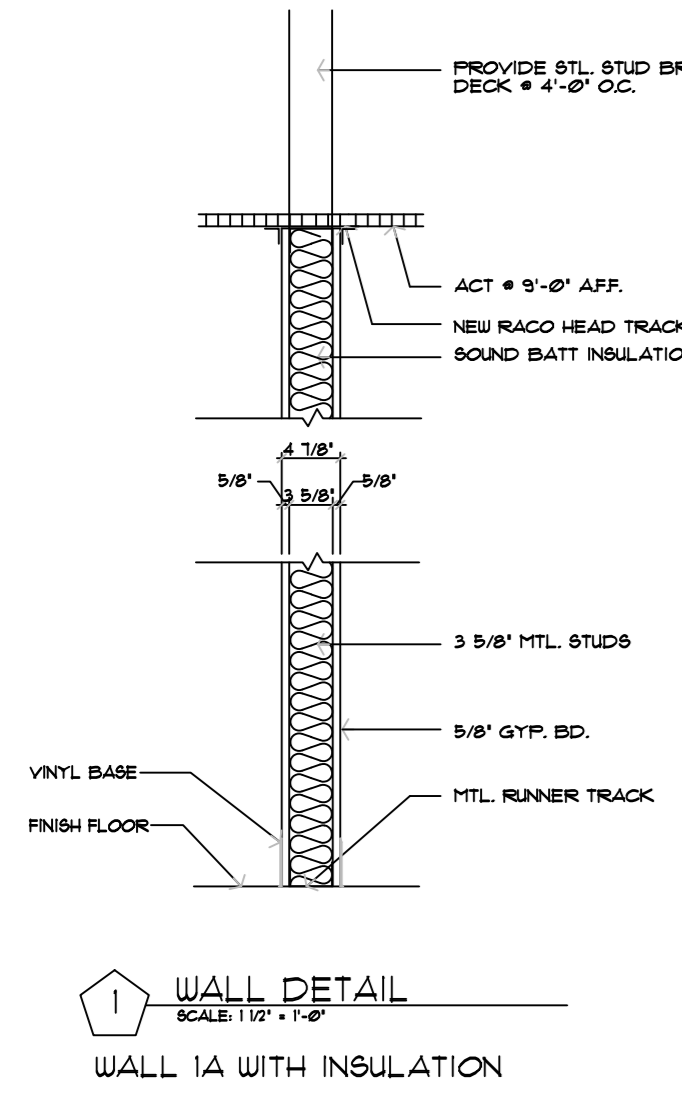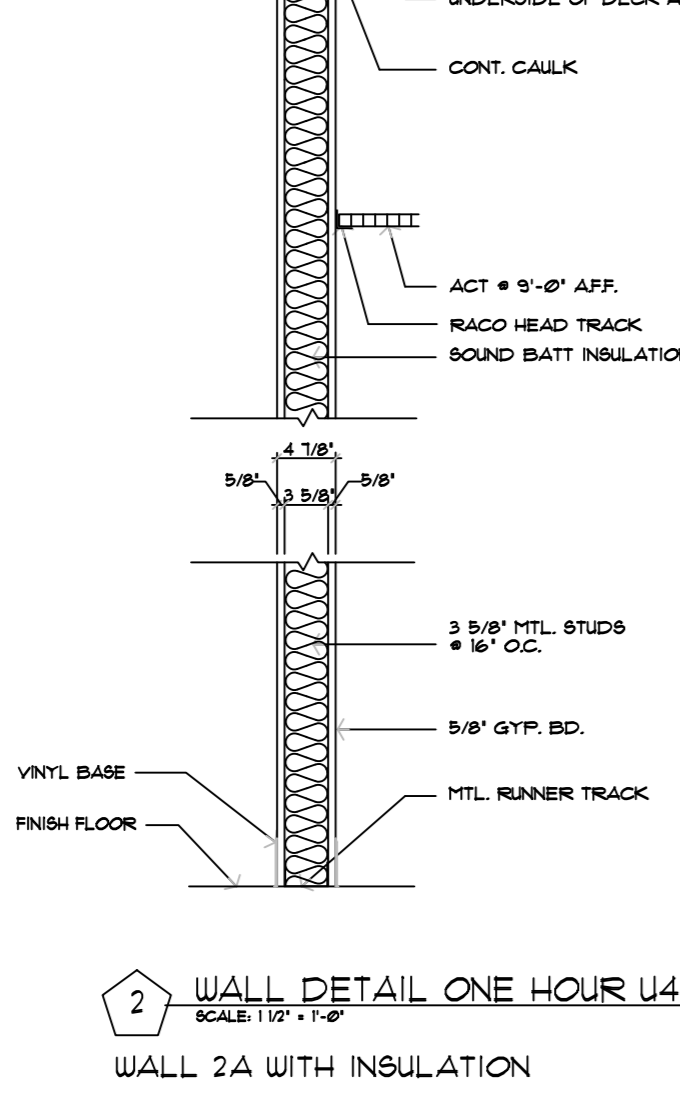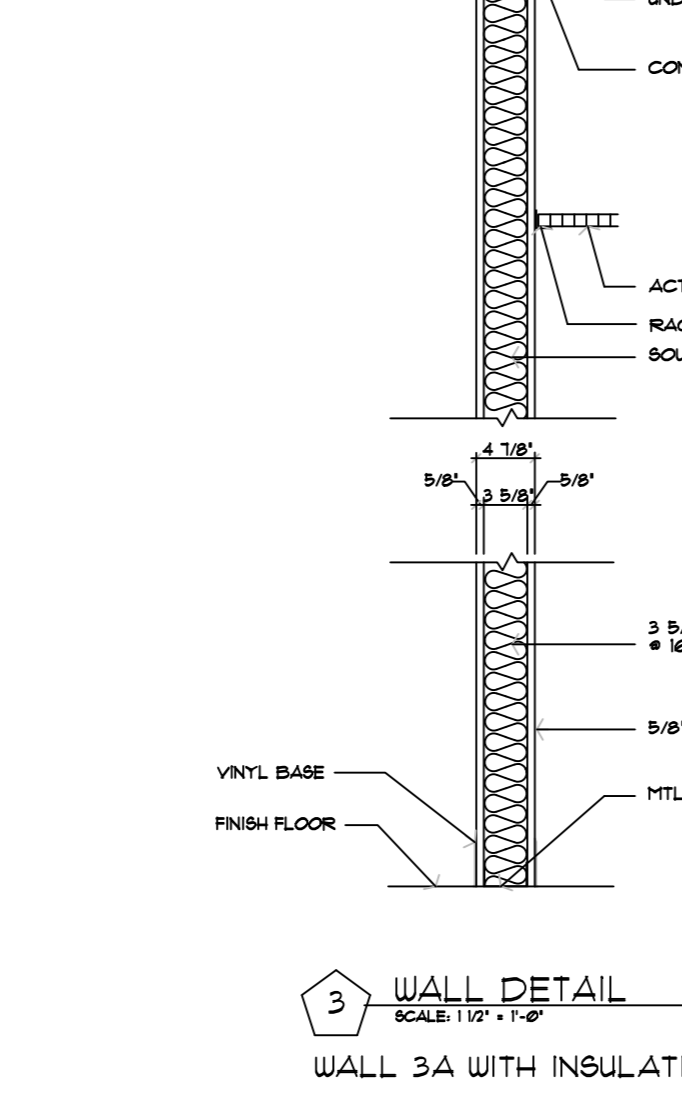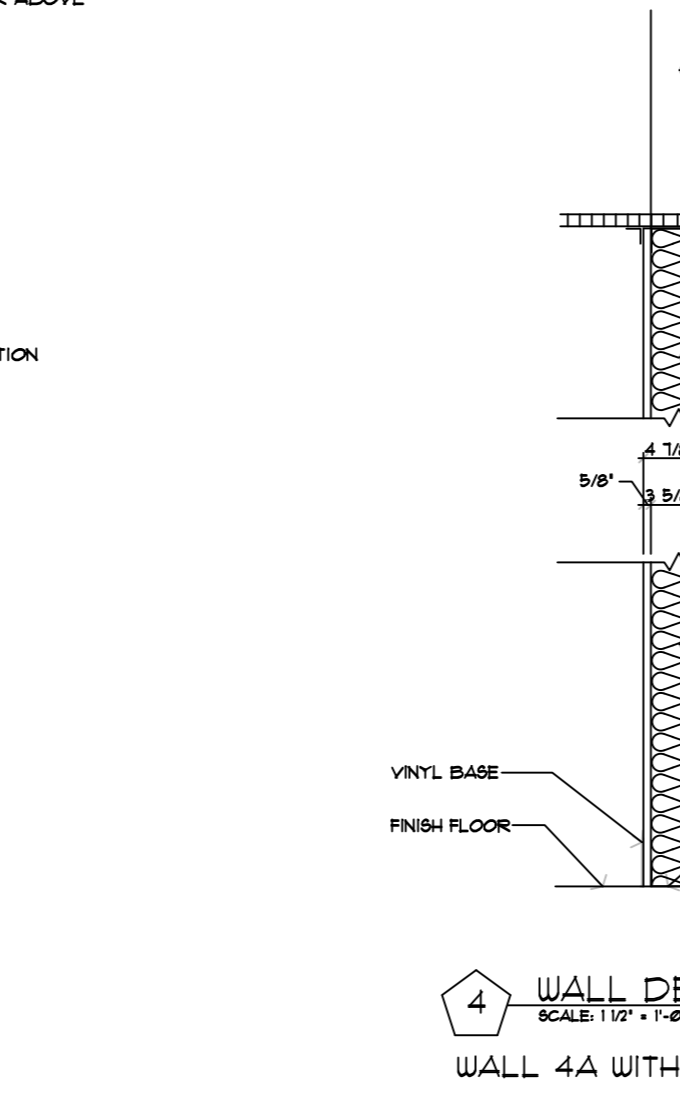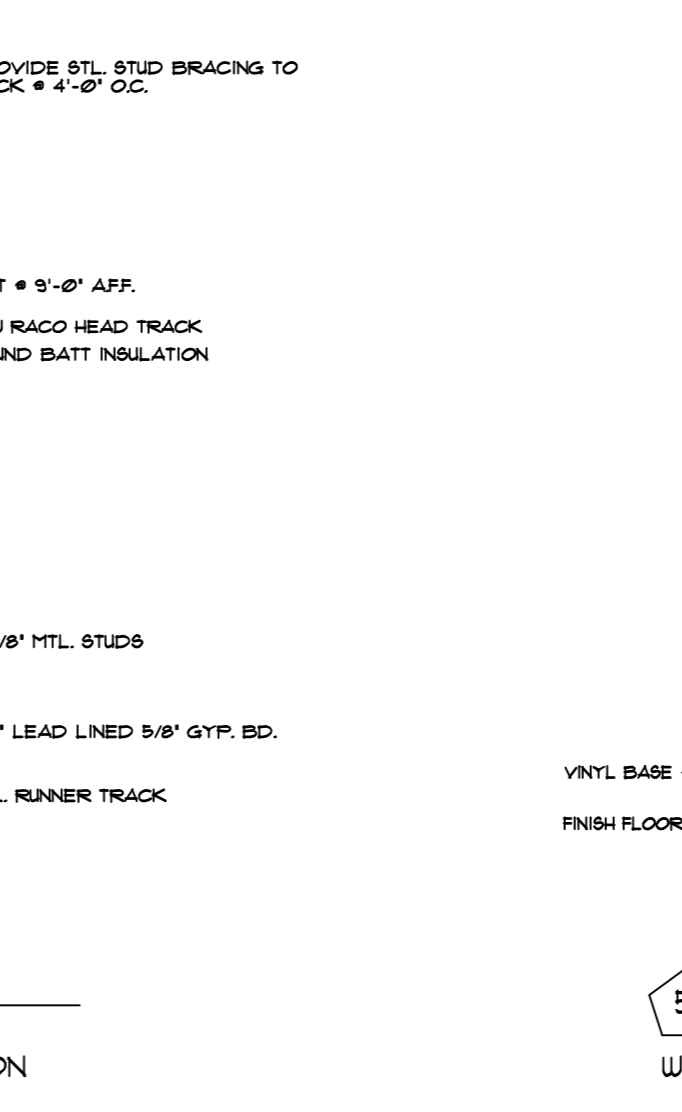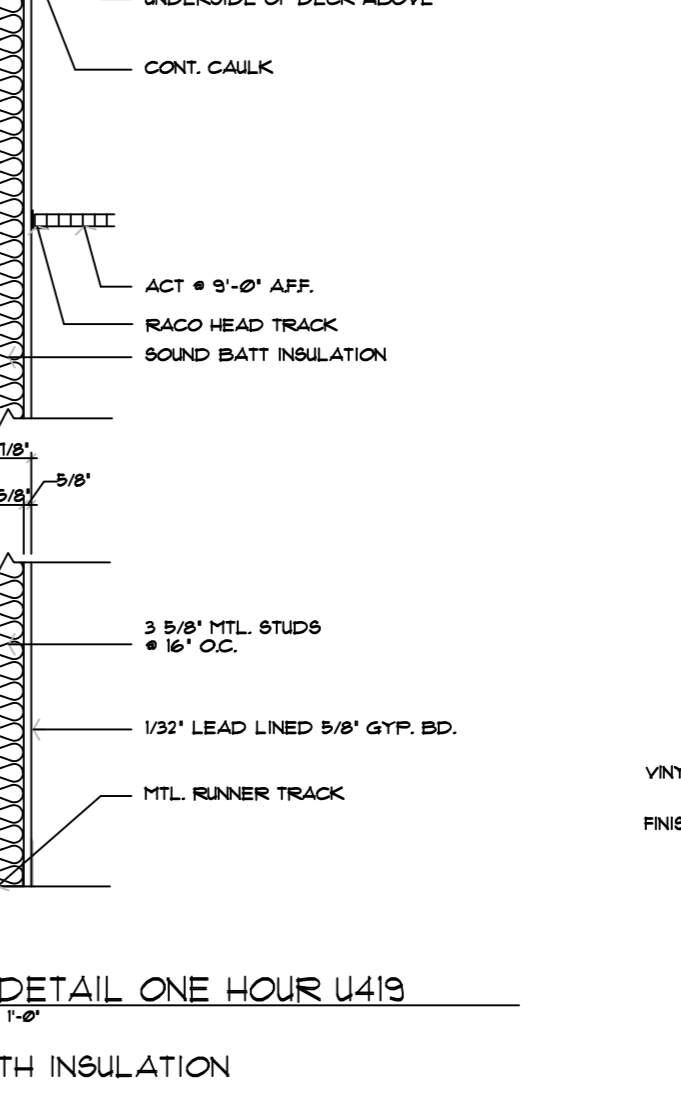PARTITION TYPES

 <p>1 WALL DETAIL SCALE: 1/2" = 1'-0" WALL 1A WITH INSULATION</p>	 <p>2 WALL DETAIL ONE HOUR U419 SCALE: 1/2" = 1'-0" WALL 2A WITH INSULATION</p>	 <p>3 WALL DETAIL SCALE: 1/2" = 1'-0" WALL 3A WITH INSULATION</p>	 <p>4 WALL DETAIL SCALE: 1/2" = 1'-0" WALL 4A WITH INSULATION</p>	 <p>5 WALL DETAIL ONE HOUR U419 SCALE: 1/2" = 1'-0" WALL 5A WITH INSULATION</p>	 <p>6 WALL DETAIL SCALE: 1/2" = 1'-0" WALL 6A WITH INSULATION</p>
---	---	--	---	---	---