



© 2023, All Rights Reserved. No portion(s) of this document may be reproduced without written approval of Design Collective.

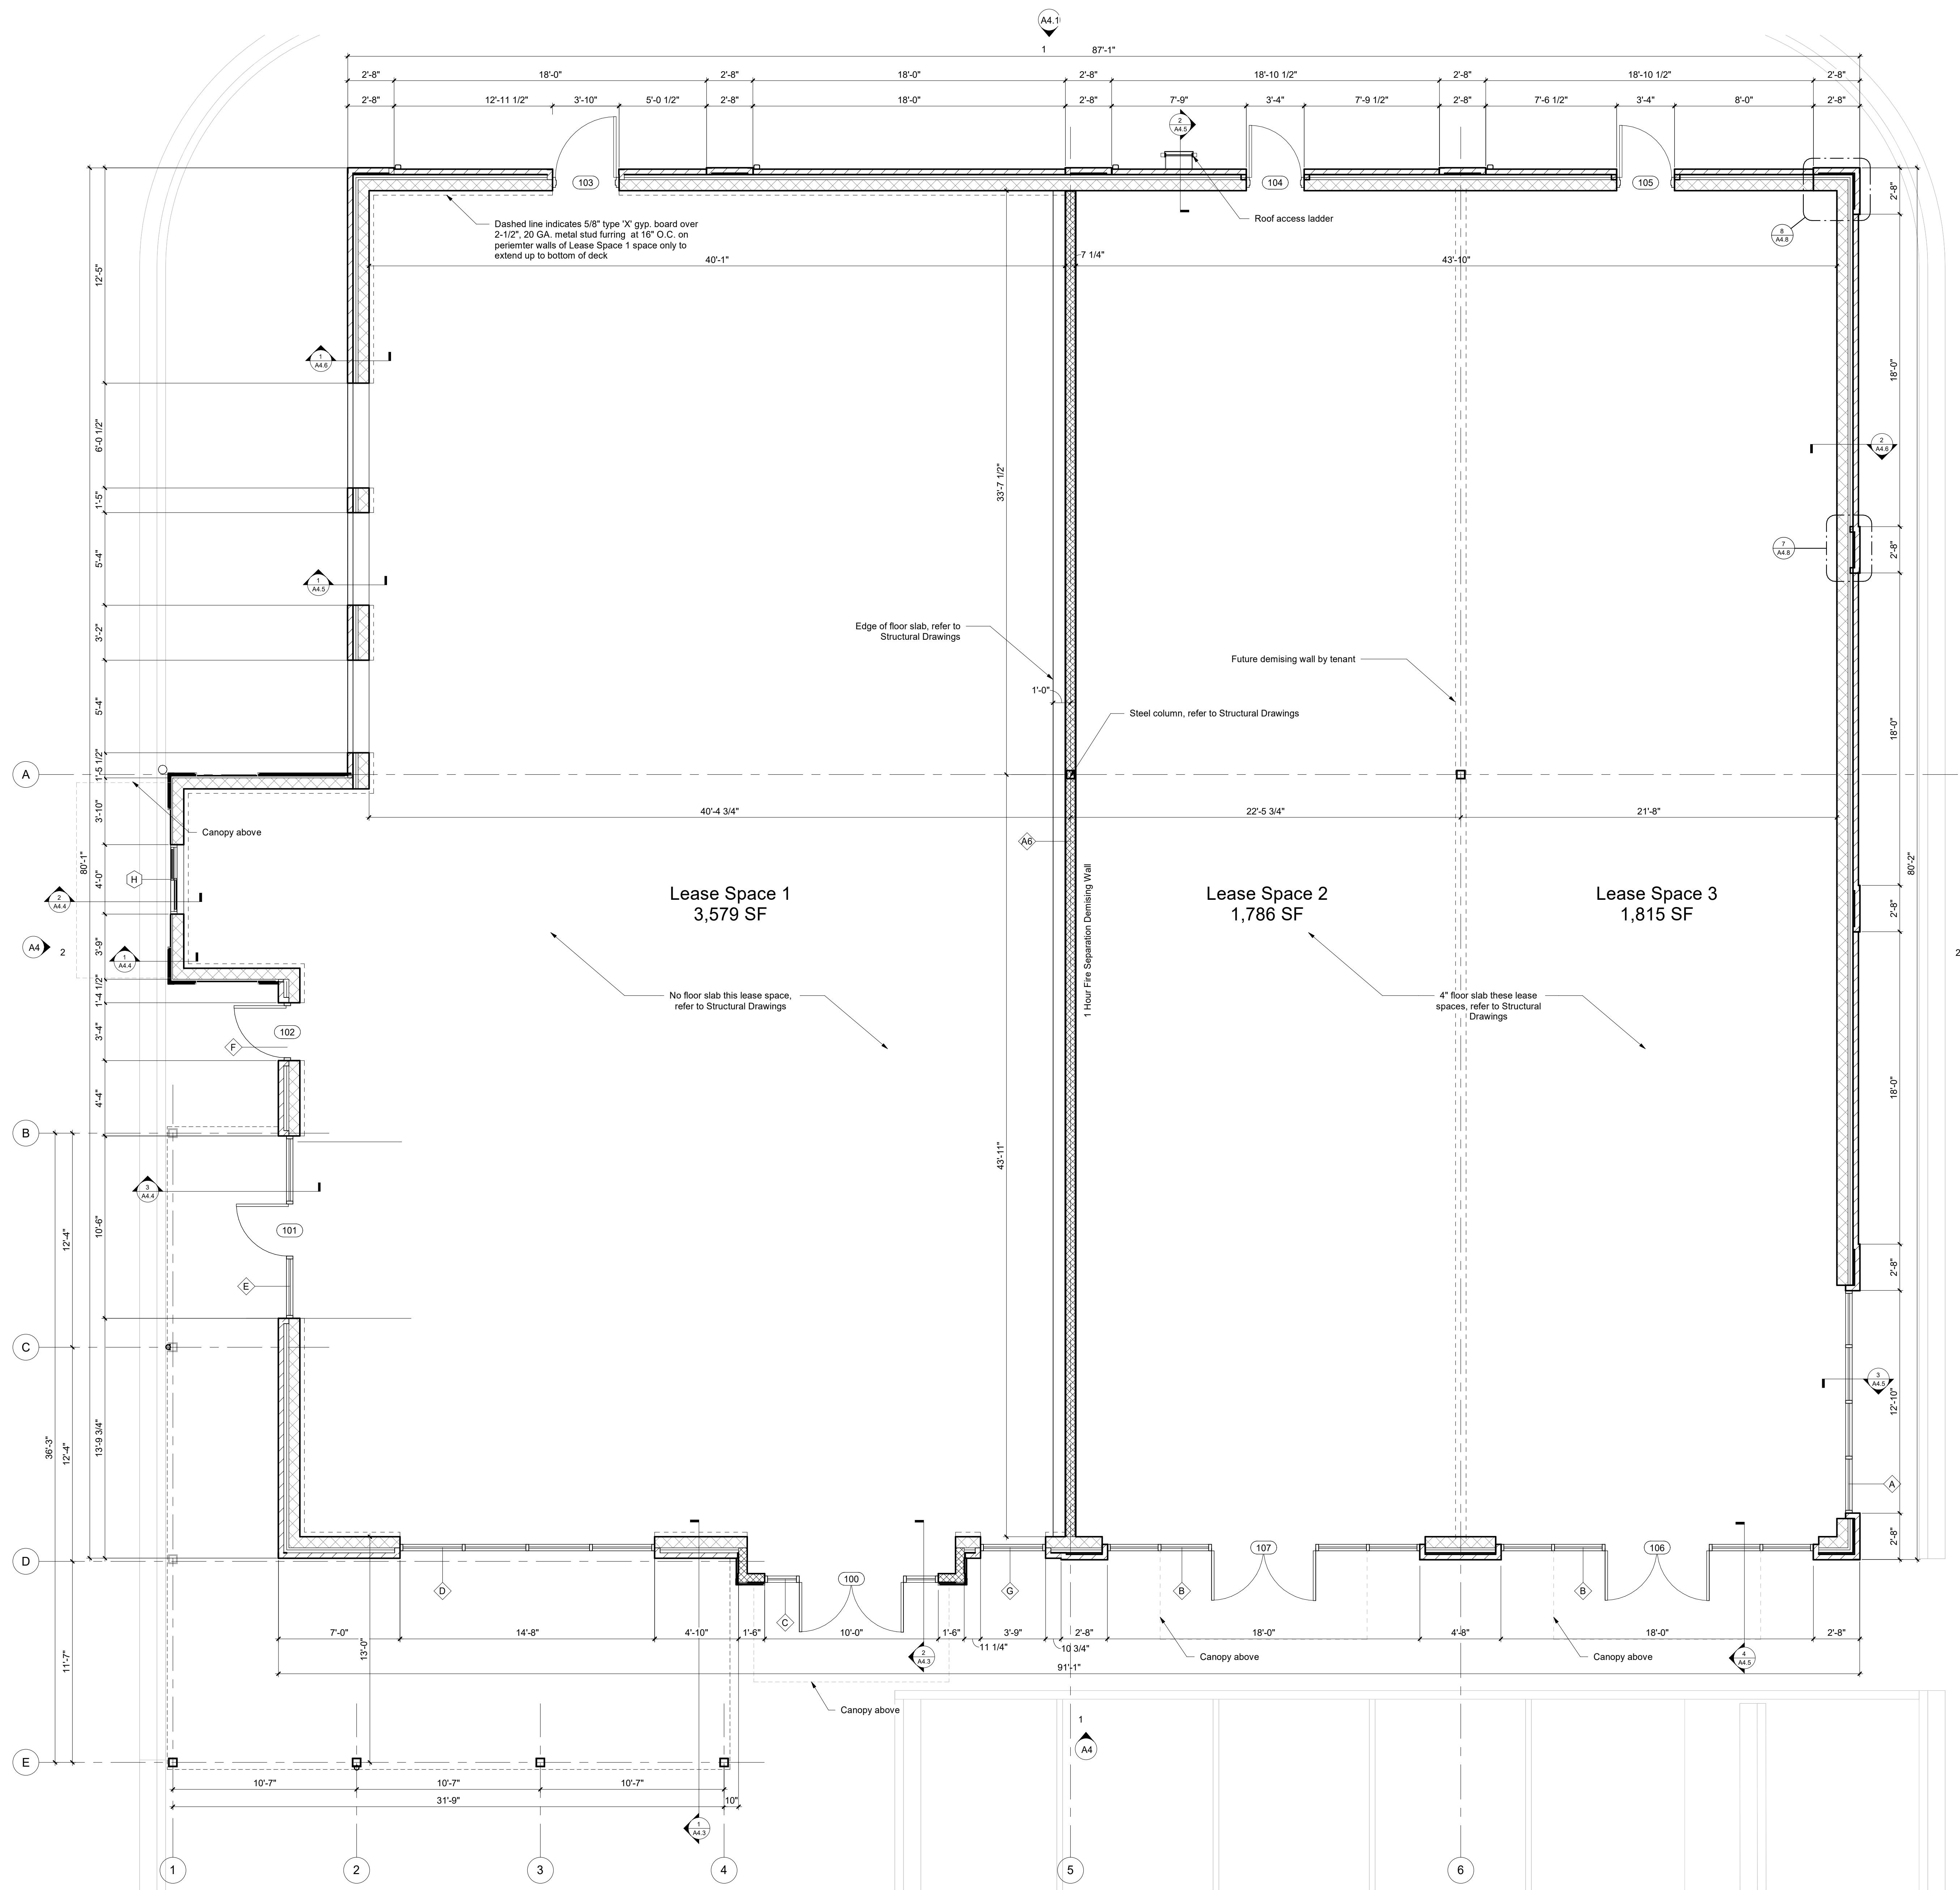

**ARCHITECTURAL PLAN - GENERAL NOTES**

1. Do not scale drawings. If dimensions are in question, the contractor is responsible for seeking clarification from Architect prior to construction.
2. All dimensions are from finished surface to finished surface, unless noted otherwise.

**PARTITION TYPES**

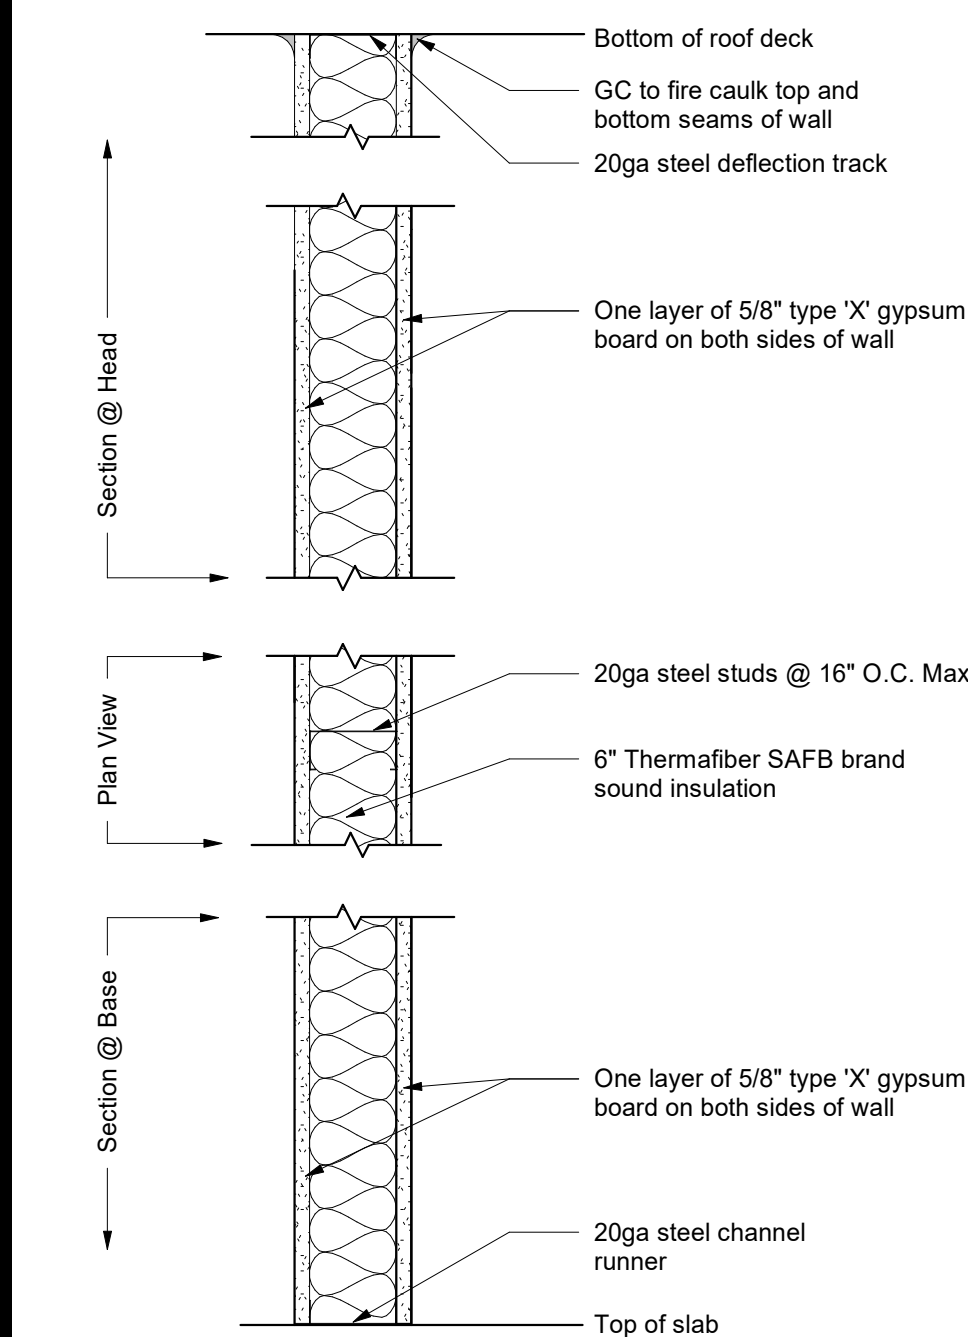

**Partition Type A (UL-U419)**

use 6" steel studs

**OWNER**  
 Buford Property Ventures, LLC  
 210 Marina Way  
 Dawsonville, GA 30534  
 (404) 313-2347

**ARCHITECT**  
 Design Collective Architecture  
 151 E Nationwide Blvd  
 Columbus, Ohio 43215  
 (614) 464-2880 (Phone)

www.dcollective.com


**STRUCTURAL ENGINEERS**  
 Jezerinac Geers  
 5540 Franzt Road  
 Dublin, Ohio 43017  
 (614) 766-0066 (Phone)

www.jgaeng.com

**MEP ENGINEERING**  
 National Engineering  
 4635 Trueman Blvd  
 Hilliard, OH 43026  
 (614) 751-9610 (Phone)

www.nationaleengineering.com

**PROJECT STATUS**  
 Construction Set

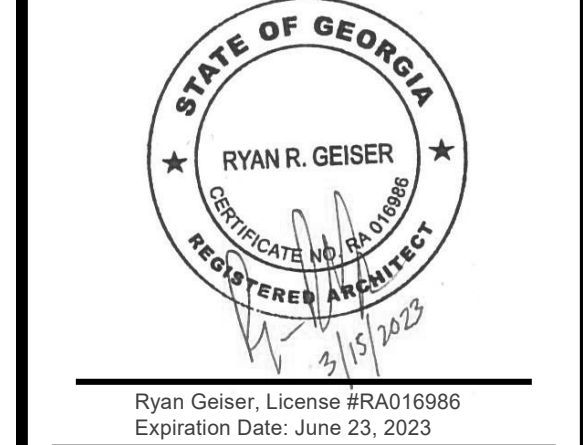

Ryan Geiser, License #RA016886  
 Expiration Date: June 23, 2023

**Commerce Plaza - Phase 2**  
 Buford Property Ventures, LLC  
 2828 Buford Drive  
 Buford, GA 30519


REVISIONS		
#	Description	Date

INITIAL ISSUE DATE  
 3/15/2023

PROJECT NO.  
 1289.01

Architectural Plan

© 2023, All Rights Reserved. No portion(s) of this document may be reproduced without written approval of Design Collective.

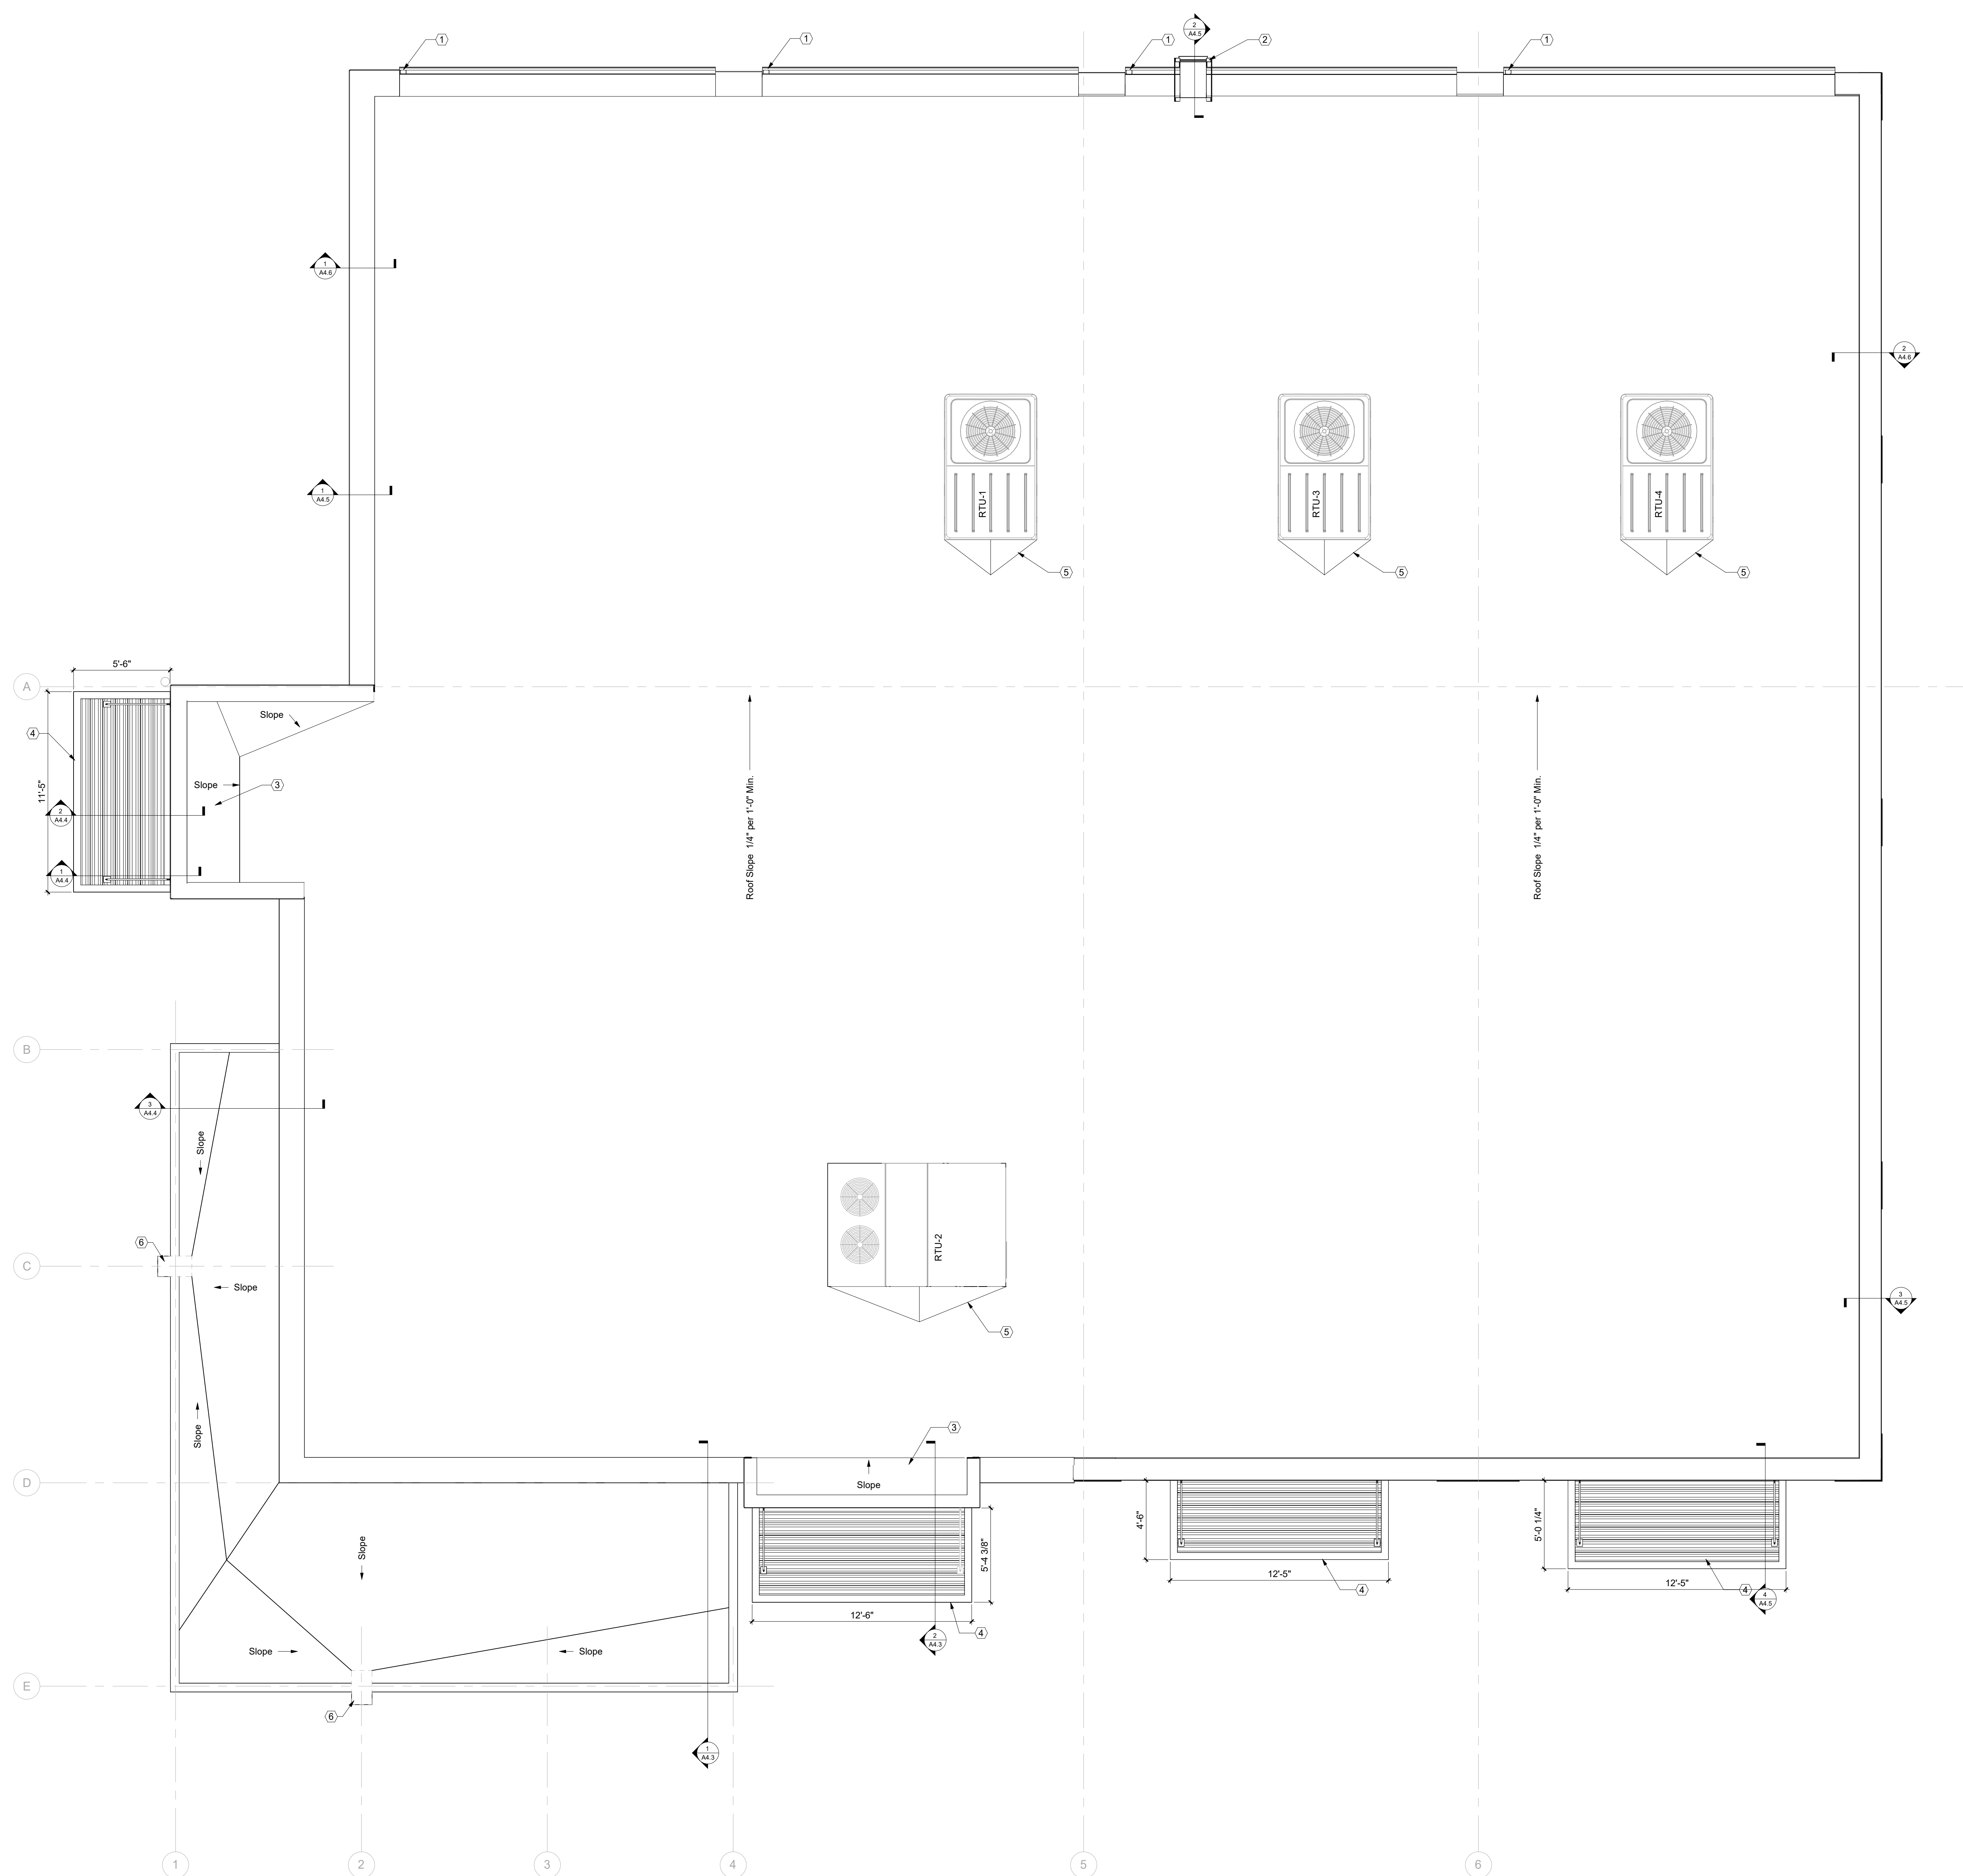

**Roof Plan**  
Scale: 1/4" = 1'-0"

**ROOF PLAN - GENERAL NOTES**

1. Do not scale drawings. If dimensions are in question, the contractor is responsible for seeking clarification from Architect prior to construction.
2. All dimensions are from finished surface to finished surface, unless noted otherwise.
3. Roof equipment shown for reference. Refer to Mechanical Drawings for locations, details and specifications

**ROOF PLAN - KEYED NOTES**

1. Location of prefinished downspout with gutter. Refer to elevations for additional information
2. Roof access ladder. Note: ladder to have security gate and parapet platform, galvanized finish
3. Kickers on backside of tower element, refer to Wall Sections and Structural Drawings
4. Pre-fabricated metal canopy, refer to Wall Sections for more information
5. Refer to MEP drawings for rooftop equipment information. Provide matching roofing crickets and flashing as required to provide proper roof drainage around all roof top equipment
6. DS and Conductor head; refer to detail, Refer to Civil Plan for routing

**OWNER**  
Buford Property Ventures, LLC  
210 Marina Way  
Dawsonville, GA 30534  
(404) 313-2347

**ARCHITECT**  
Design Collective Architecture  
151 E Nationwide Blvd  
Columbus, Ohio 43215  
(614) 464-2880 (Phone)

www.dcollective.com


**STRUCTURAL ENGINEERS**  
Jezerinac Geers  
5540 Frantz Road  
Dublin, Ohio 43017  
(614) 766-0066 (Phone)

www.jgaeng.com

**MEP ENGINEERING**  
National Engineering  
4635 Trueman Blvd  
Hilliard, OH 43026  
(614) 751-9610 (Phone)

www.nationalengineering.com

**PROJECT STATUS**  
Construction Set

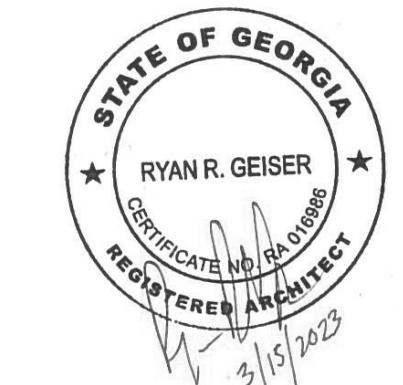

Ryan Geiser, License #194016886  
Expiration Date: June 23, 2023

**Commerce Plaza - Phase 2**  
Buford Property Ventures, LLC  
2828 Buford Drive  
Buford, GA 30519

#	Description	Date

INITIAL ISSUE DATE  
3/15/2023

PROJECT NO.  
1289.01

Roof Plan