


FLOOR PLAN

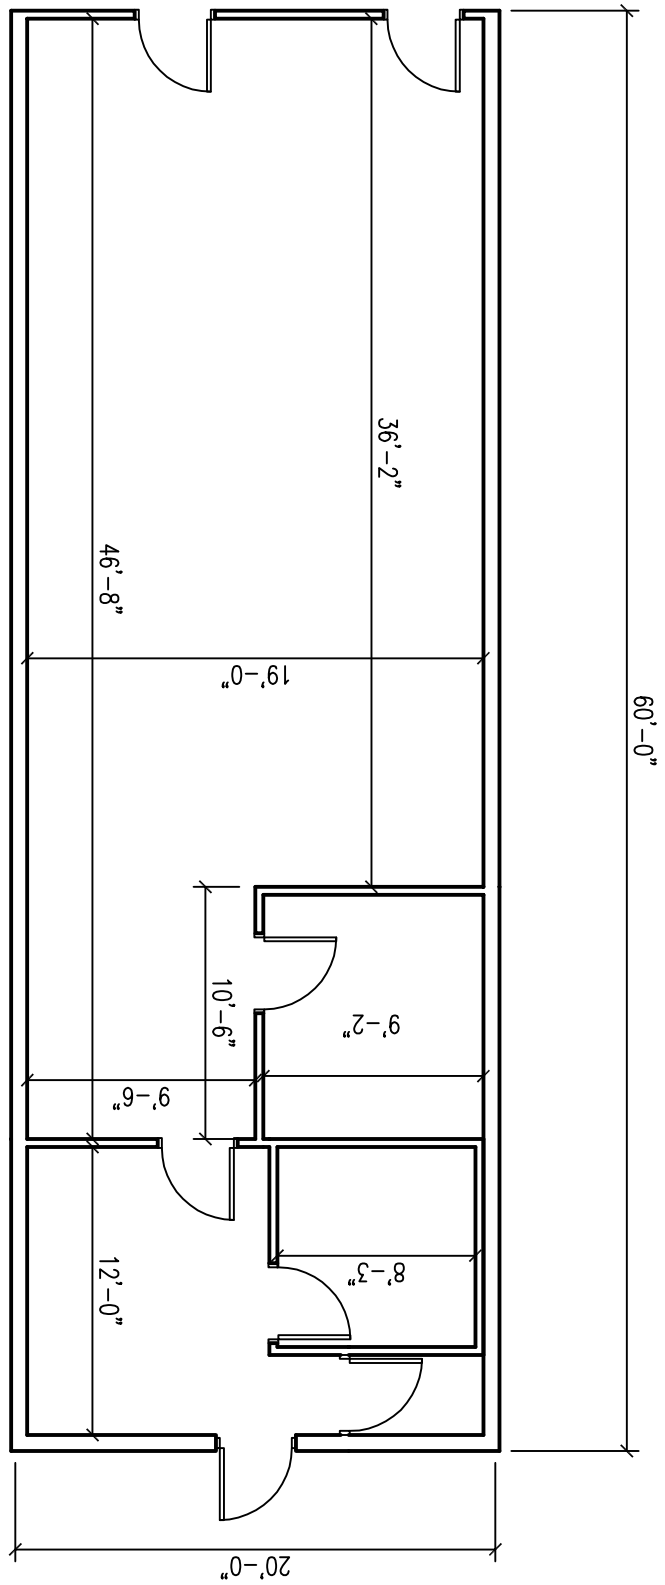

SCALE: 1/8" = 1'-0"

ADDENDUM  
D

NOTE: ANY CHANGES WHICH REFLECT ON CODE OR STRUCTURAL CONDITIONS MUST BE REVIEWED AND APPROVED BY THE PROJECT ARCHITECT, PRIOR TO THE WORK BEING PERFORMED.

JANESVILLE PLAZA  
2533 MILTON AVENUE • JANESVILLE, WI 53548

DATE	REMARKS
05/03/16	FOR LEASING INFORMATION

RILEY GRAFFT  
PO Box 8468  
300 N. RIVER STREET  
JANESVILLE, WISCONSIN 53548  
(608) 741-8400 X 6