


PARTITION LEGEND	
	BRICK VENEER/6" MTL. STUD WALL SEE WALL SECTIONS.
	BRICK/8" CMU COMPOSITE WALL. SEE WALL SECTIONS.
	8" OR 12" CMU WALL. - SEE WALL SECTIONS.
	2 HR. FIRE BARRIER WALL. UL NO. U905.
	3 HOUR FIREWALL. UL NO. U904. SEE SHEET A1-03
	0 RATED TENANT DEMISING WALL. 5/8" TYPE 'X' GWB FA. SIDE OF ROOF DECK. @ 24" O.C. TO BOTTOM OF ROOF DECK.
	2 HOUR FIRE BARRIER WALL. 2 LAYERS OF 5/8" TYPE 'X' GWB FA. SIDE OF ROOF DECK. UL NO. U412. O.C. TO BOTTOM OF ROOF DECK. UL NO. U412.
	STOCK PARTITION WALL. 3 5/8" MTL. STUDS @ 24" O.C. TO BOTTOM OF ROOF DECK. UL NO. U412. AFF. ON SALES SIDE & TO BOTTOM OF DECK ON STOCK SIDE.
	TOILET PARTITION WALL. 1/2" GWB EACH SIDE OF 3 5/8" MTL. STUDS @ 24" O.C. TO 10'-1" AFF.

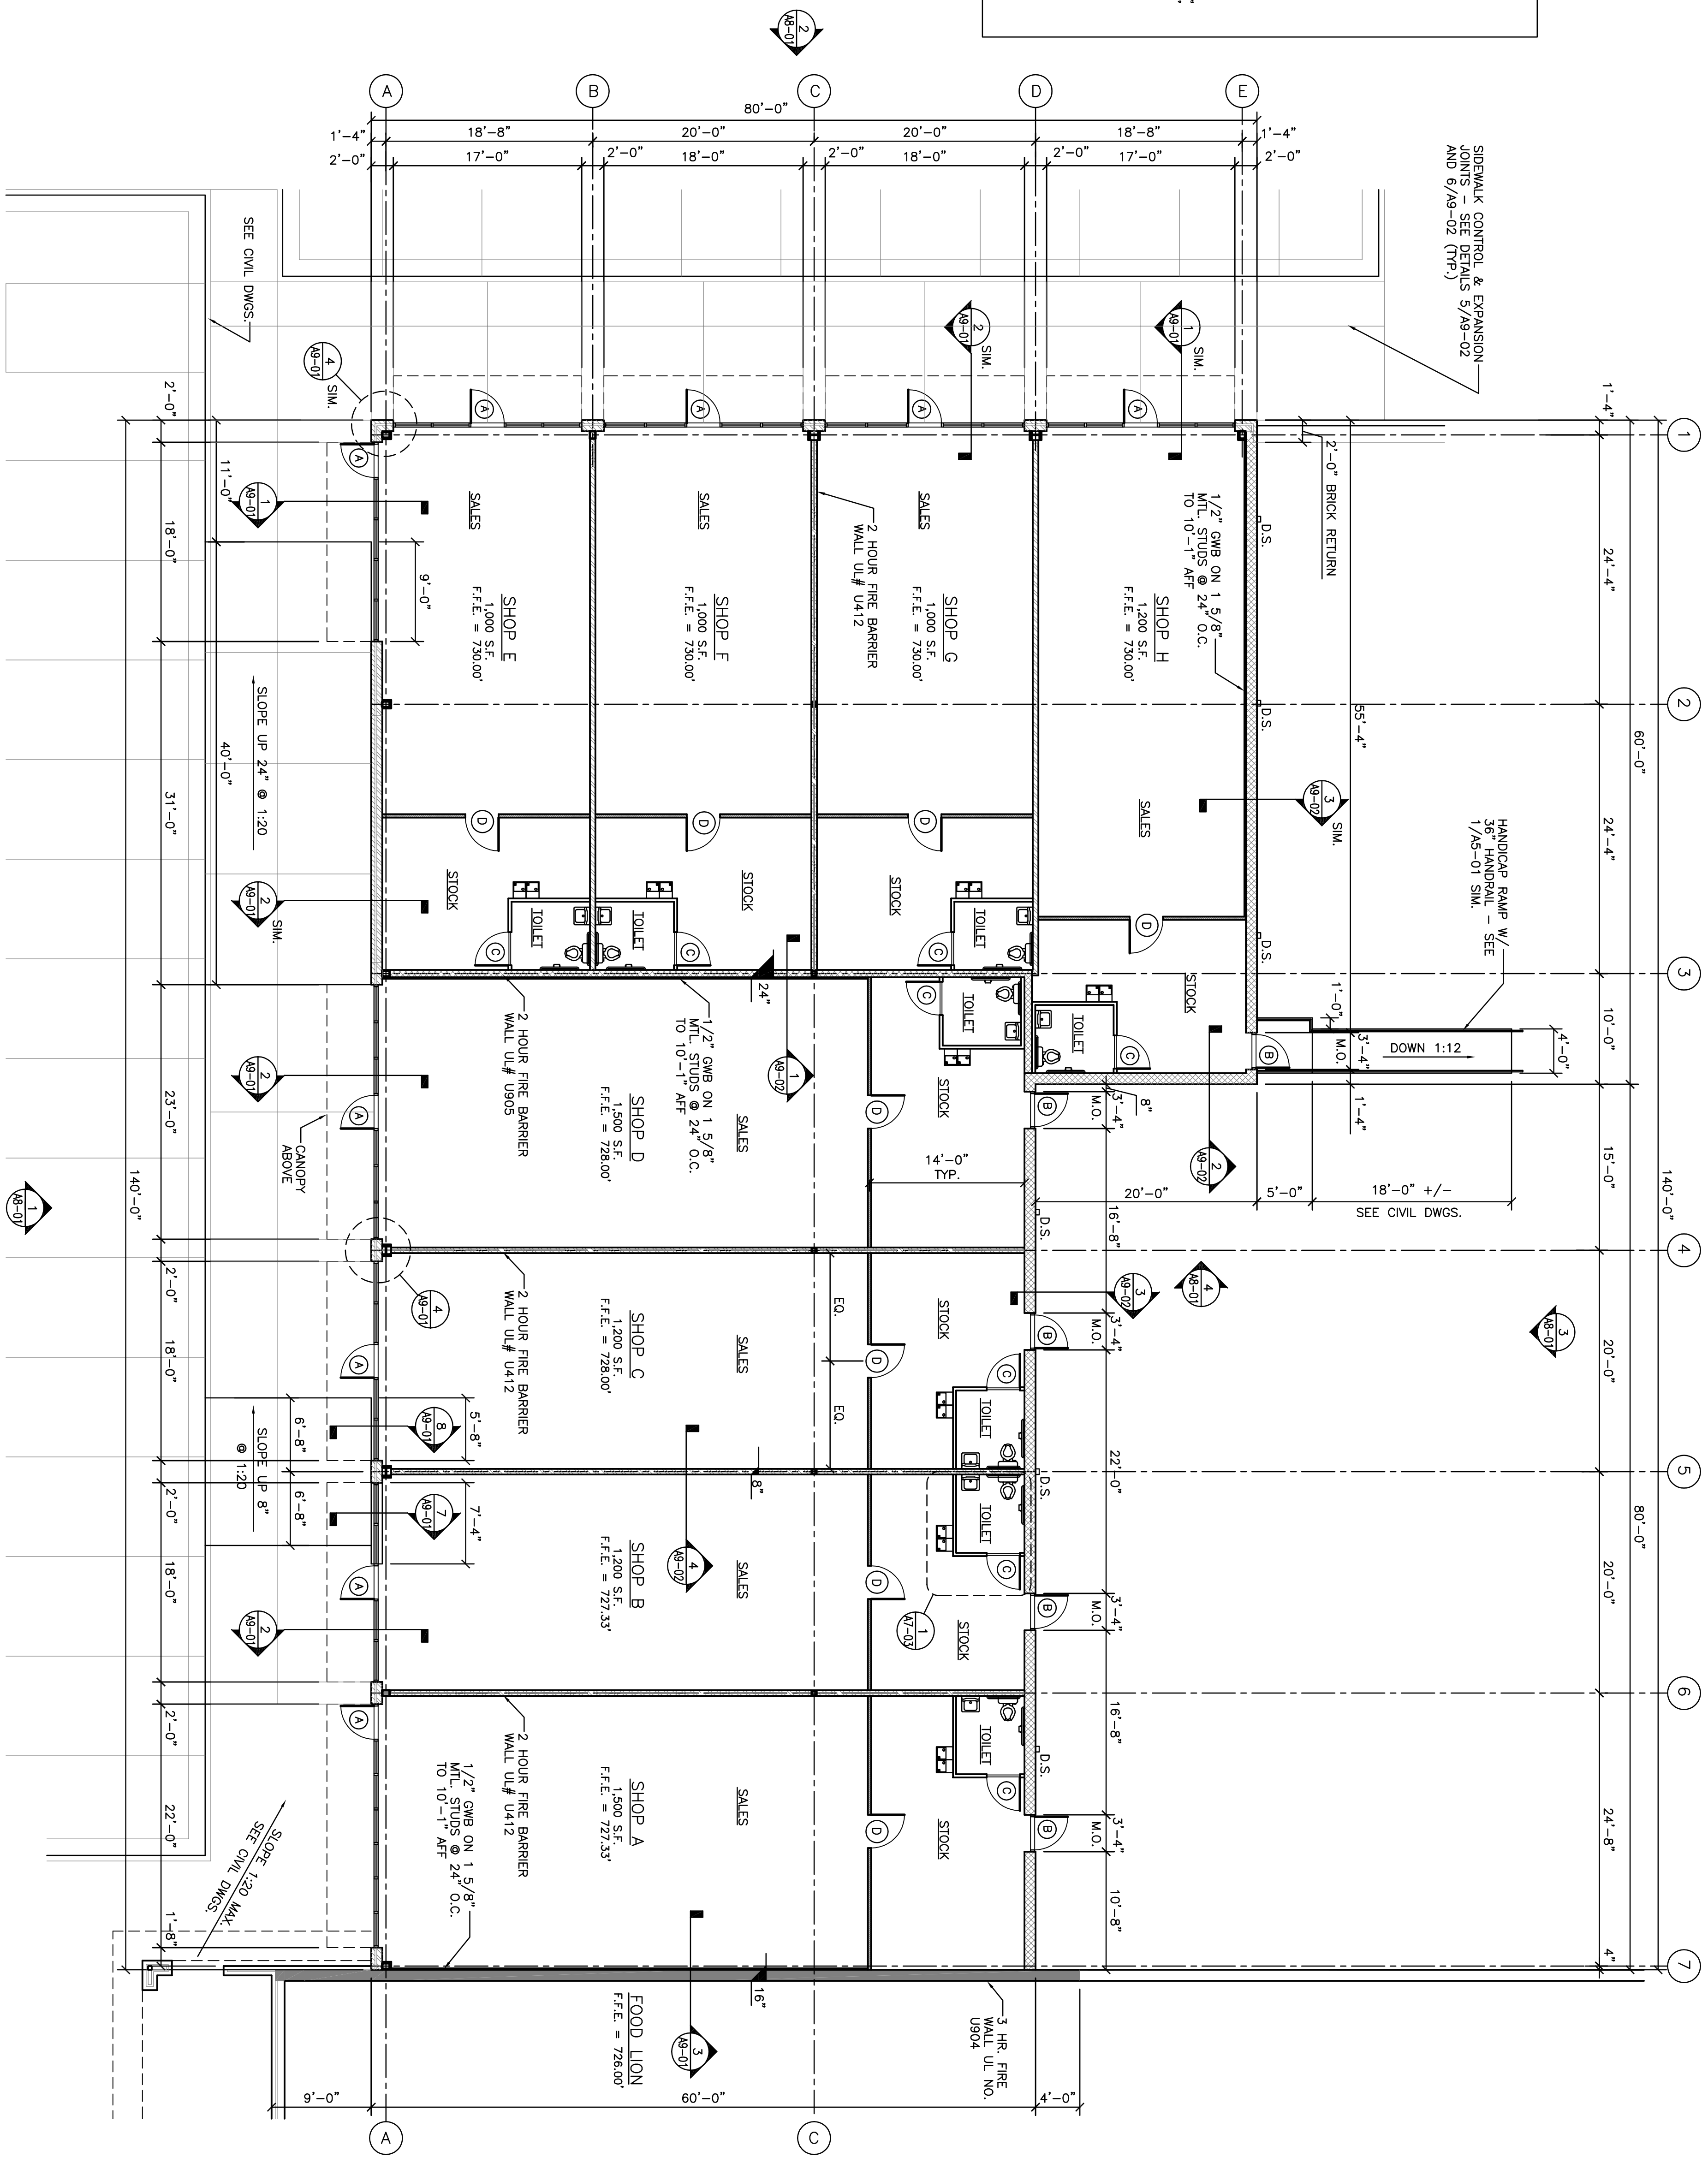

TOTAL SHOPS AREA = 9,600 SQ. FT.

1 FLOOR PLAN
1/8" = 1'-0"

THE SHOPPES AT FOREST OAKS
5500 - 5510 LIBERTY ROAD
GREENSBORO, NORTH CAROLINA
THE SHOPPES AT FOREST OAKS, LLC

issue date:
19 FEB. 2008 - SUBMIT TO FOOD LION
14 MARCH 2008 - FOR PERMITS

STORE NO. 2127

THIS DRAWING AND THE DESIGN SHOWN IS THE PROPERTY OF QUICK-ASSOCIATES, P.A. REPRODUCTION, COPYING OR OTHER USE OF THIS DRAWING WITHOUT THEIR WRITTEN AND EXPLICIT CONSENT IS PROHIBITED AND SUBJECT TO LEGAL ACTION.

© COPYRIGHT 2008
QUICK-ASSOCIATES, P.A.

project 10623.00
dwg. by GS
ckd. by DCE

content
SHOPS
FLOOR PLAN

FOR CONSTRUCTION

sheet
A7-01
29 of 34