


14. ... STREET LIGHTS AND ONE ELECTRIC TRANSFORMER PAD TO BE MOVED OUTSIDE OF LINFORTH DRIVE R.O.W.
15. CONTRACTOR TO VERIFY EXISTING UTILITIES AND TO NOTIFY ENGINEER OF ANY DISCREPANCY IMMEDIATELY.
16. ALL UTILITIES SHALL BE INSTALLED IN ACCORDANCE WITH REGULATIONS AND SPECIFICATIONS AS APPROVED BY THE APPROPRIATE UTILITY COMPANY.
17. EXISTING BUILDING SEWER CONNECTION POINTS AND PROPANE LINES SHOWN ARE APPROXIMATE.
18. REFERENCE PLANS TITLED "SUBDIVISION PLANS" PREPARED FOR NH RECAP BY BEDFORD DESIGN CONSULTANTS, JOB NO. 94-216-02, LAST REV. 4/14/95 (9 SHTS).

(NOTES CONT.)

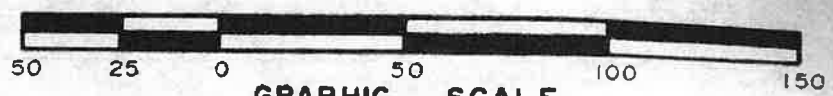

GRAPHIC SCALE
SCALE: 1" = 50'

ADJUSTMENT TABLE

CG	DISTANCE
53" W	48.33'
07" E	70.00'
53" W	50.24'

RADIUS	LENGTH
155.00'	70.64'

Owner(s) Of:
TAX MAP 28 PARCEL 29
 N.H. RECAP LTD PARTNERSHIP *[Signature]*

Approved by the Londonderry, N.H. Planning Board on:

Certified by:
 Chairman _____ Date _____
 Secretary _____ Date _____

TAX MAP 28 LOT 29

SITE PLAN
Harvey Road · Londonderry, N.H.
 PREPARED FOR
N.H. Recap Ltd. Partnership
 7 SAND HILL DRIVE
 MERRIMACK, NEW HAMPSHIRE 03054



SCALE: 1" = 50'		DATE: MARCH 1, 1995		SHEET 1 OF 1		REV. B
DESIGN	DRAWN	CHECKED	FB	PG	94-216-02 SP	
JR	FB	JR	85	2		

FB	JR
FB	JR
FB	JR
BY	APP.

Bedford Design Consultants
 ENGINEERS AND SURVEYORS

136 Harvey Road, Hilltop Center, Bldg. B, Londonderry, NH 03053
 Telephone (603) 622-5533 Fax (603) 622-4740

