
 
 
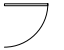







NOT FOR CONSTRUCTION
 [CONTRACTOR TO FIELD VERIFY EXISTING
 CONDITIONS PRIOR TO PRICING THIS PLAN]



PLAN LEGEND

EXISTING TO REMAIN

-  WALL
-  PARTIAL HEIGHT WALL
-  WINDOW / SIDELIGHT
-  DOOR AND FRAME

NEW / RELOCATED

-  WALL
-  PARTIAL HEIGHT WALL
-  WINDOW / SIDELIGHT
-  BUILT-IN CASEWORK/
PLUMBING FIXTURE
-  DOOR AND FRAME
 R = RELOCATED FROM
 DECONSTRUCTION, PAINTED
 N = NEW TO MATCH EXISTING

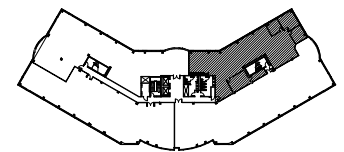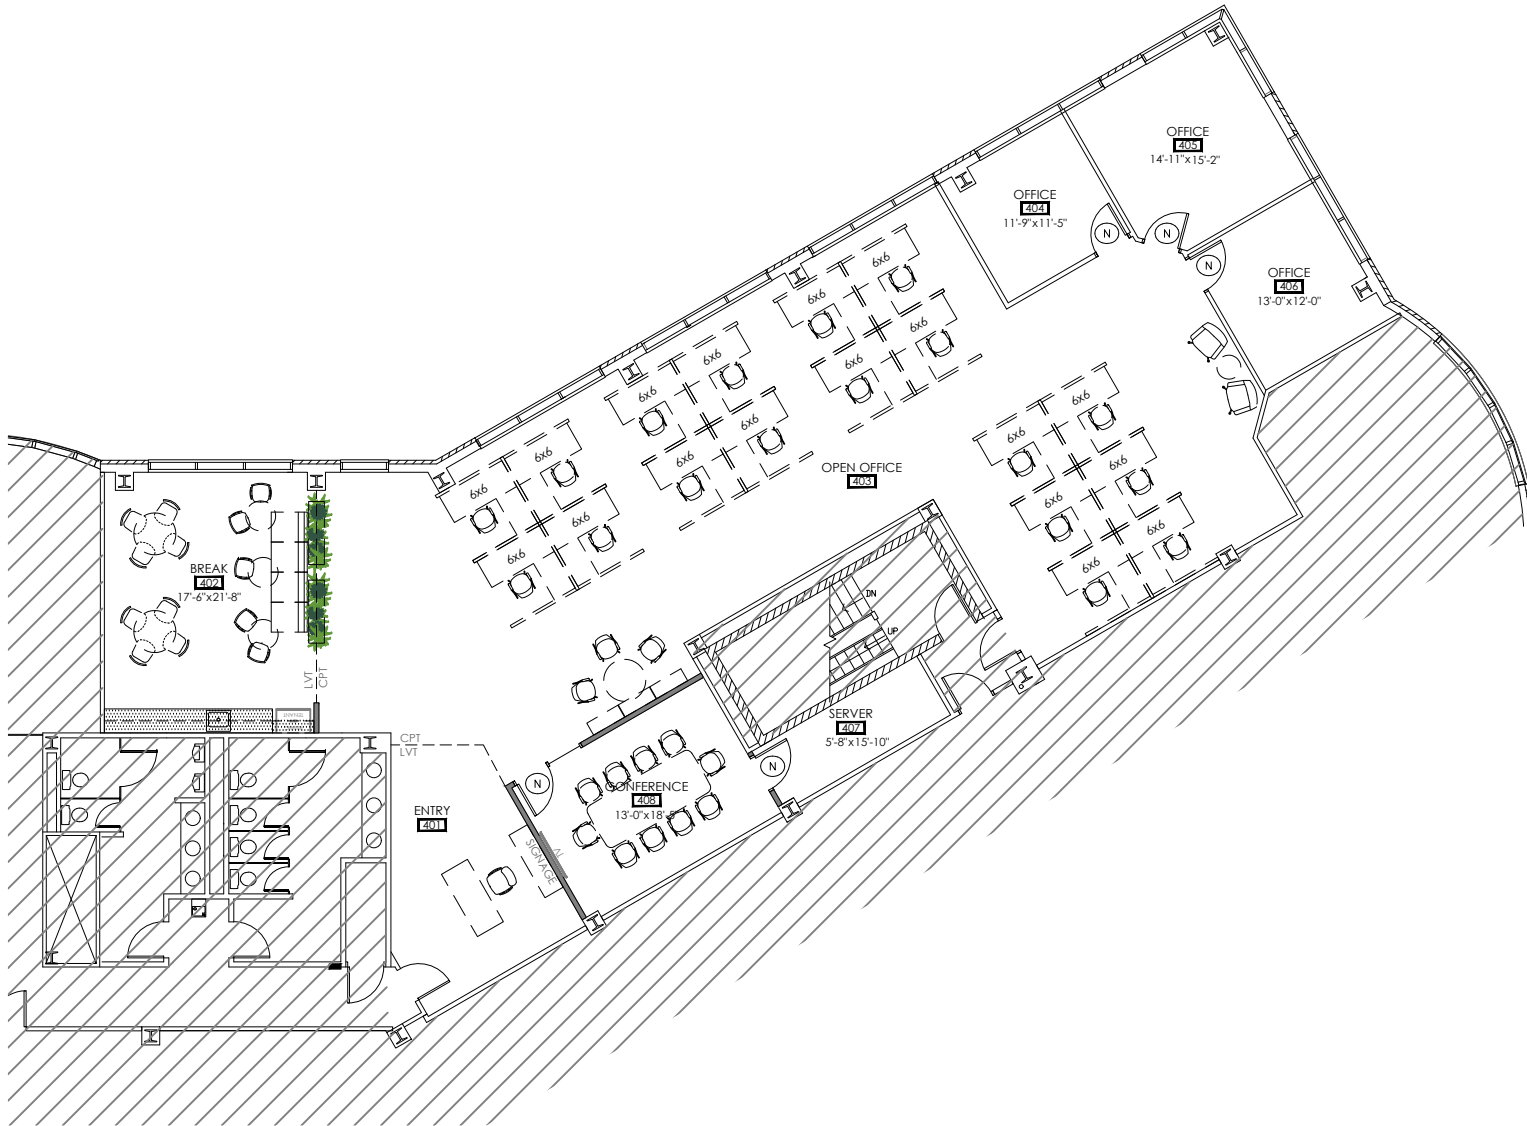

SPEC SUITE 475

LAKE POINTE CENTER II | SUITE 475 | 8440 ALLISON POINTE BLVD, INDIANAPOLIS, IN 46250

4,769 RSF

SCALE: NTS

PROJECT MGR: EH

DATE: 07.17.23

2023.296

NOT FOR CONSTRUCTION
[CONTRACTOR TO FIELD VERIFY EXISTING
CONDITIONS PRIOR TO PRICING THIS PLAN]



PLAN LEGEND

EXISTING TO BE REMOVED

- WALL
- - - DOOR AND FRAME

EXISTING TO REMAIN

- === WALL
- DOOR AND FRAME

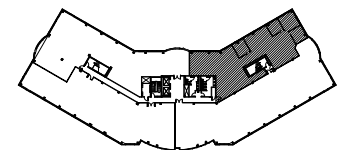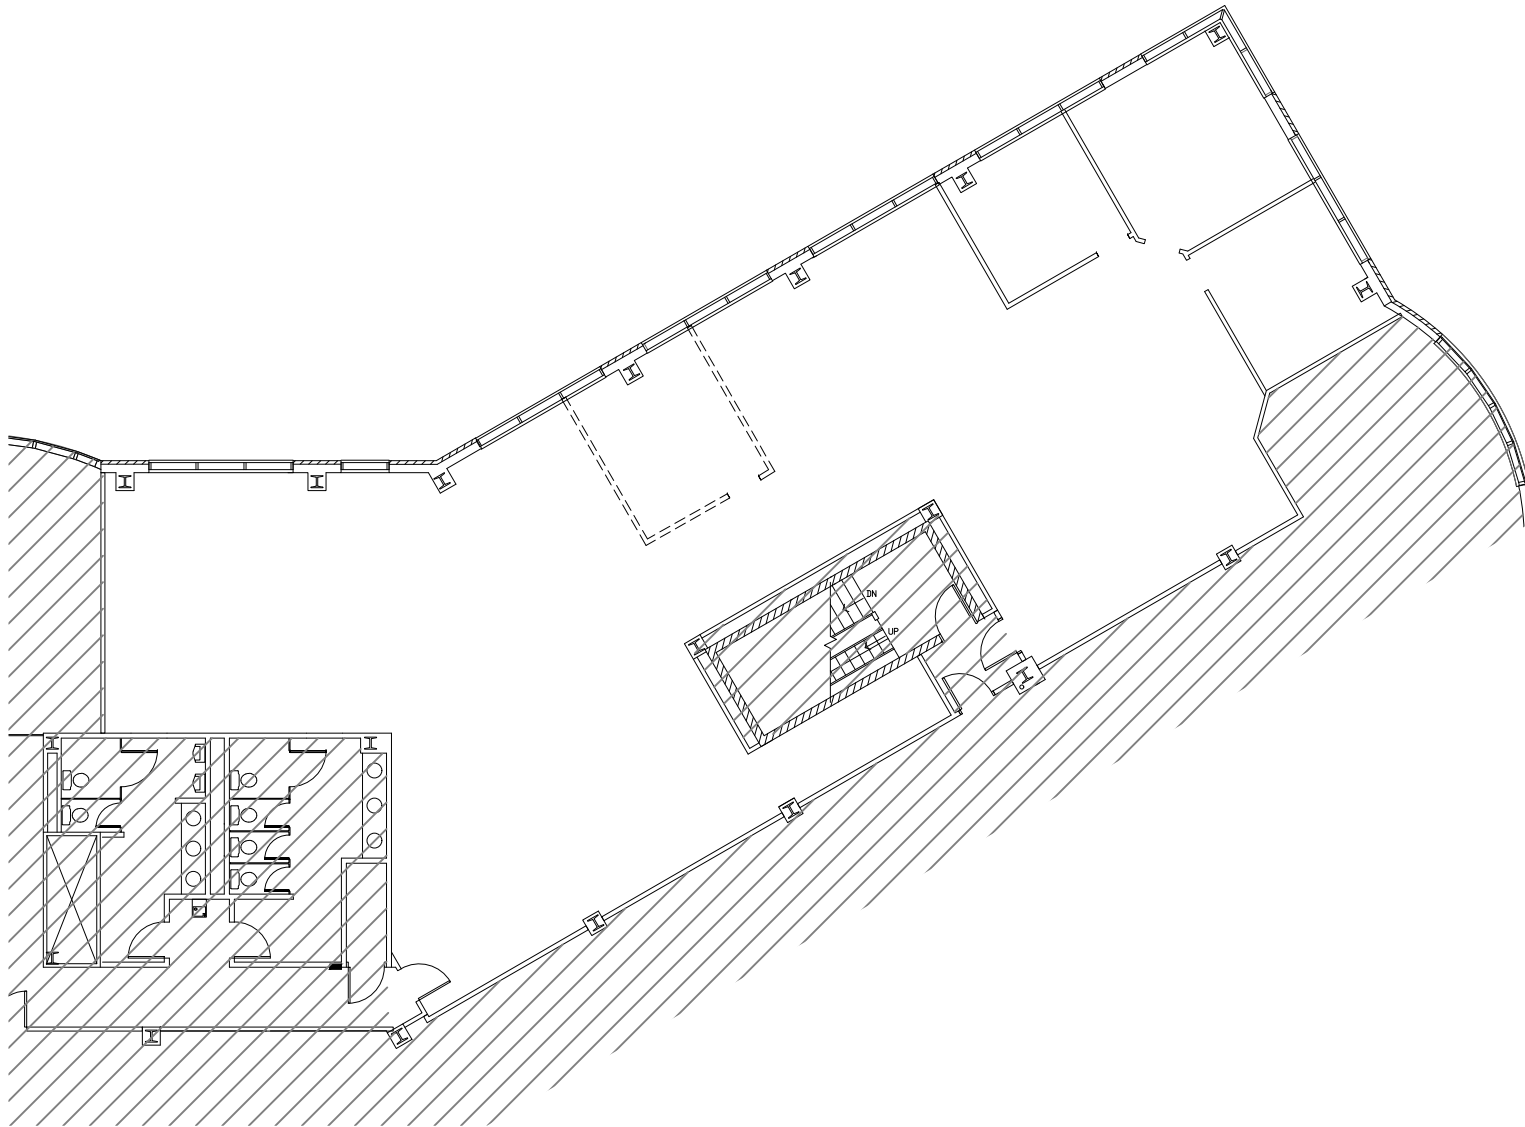

DECONSTRUCTION SPEC SUITE 475

LAKE POINTE CENTER II | SUITE 475 | 8440 ALLISON POINTE BLVD, INDIANAPOLIS, IN 46250



4,769 RSF

SCALE: NTS

PROJECT MGR: EH

DATE: 07.17.23

2023.296