




**02 INTERIOR ELEVATION**  
SCALE: 1/4" = 1'-0"

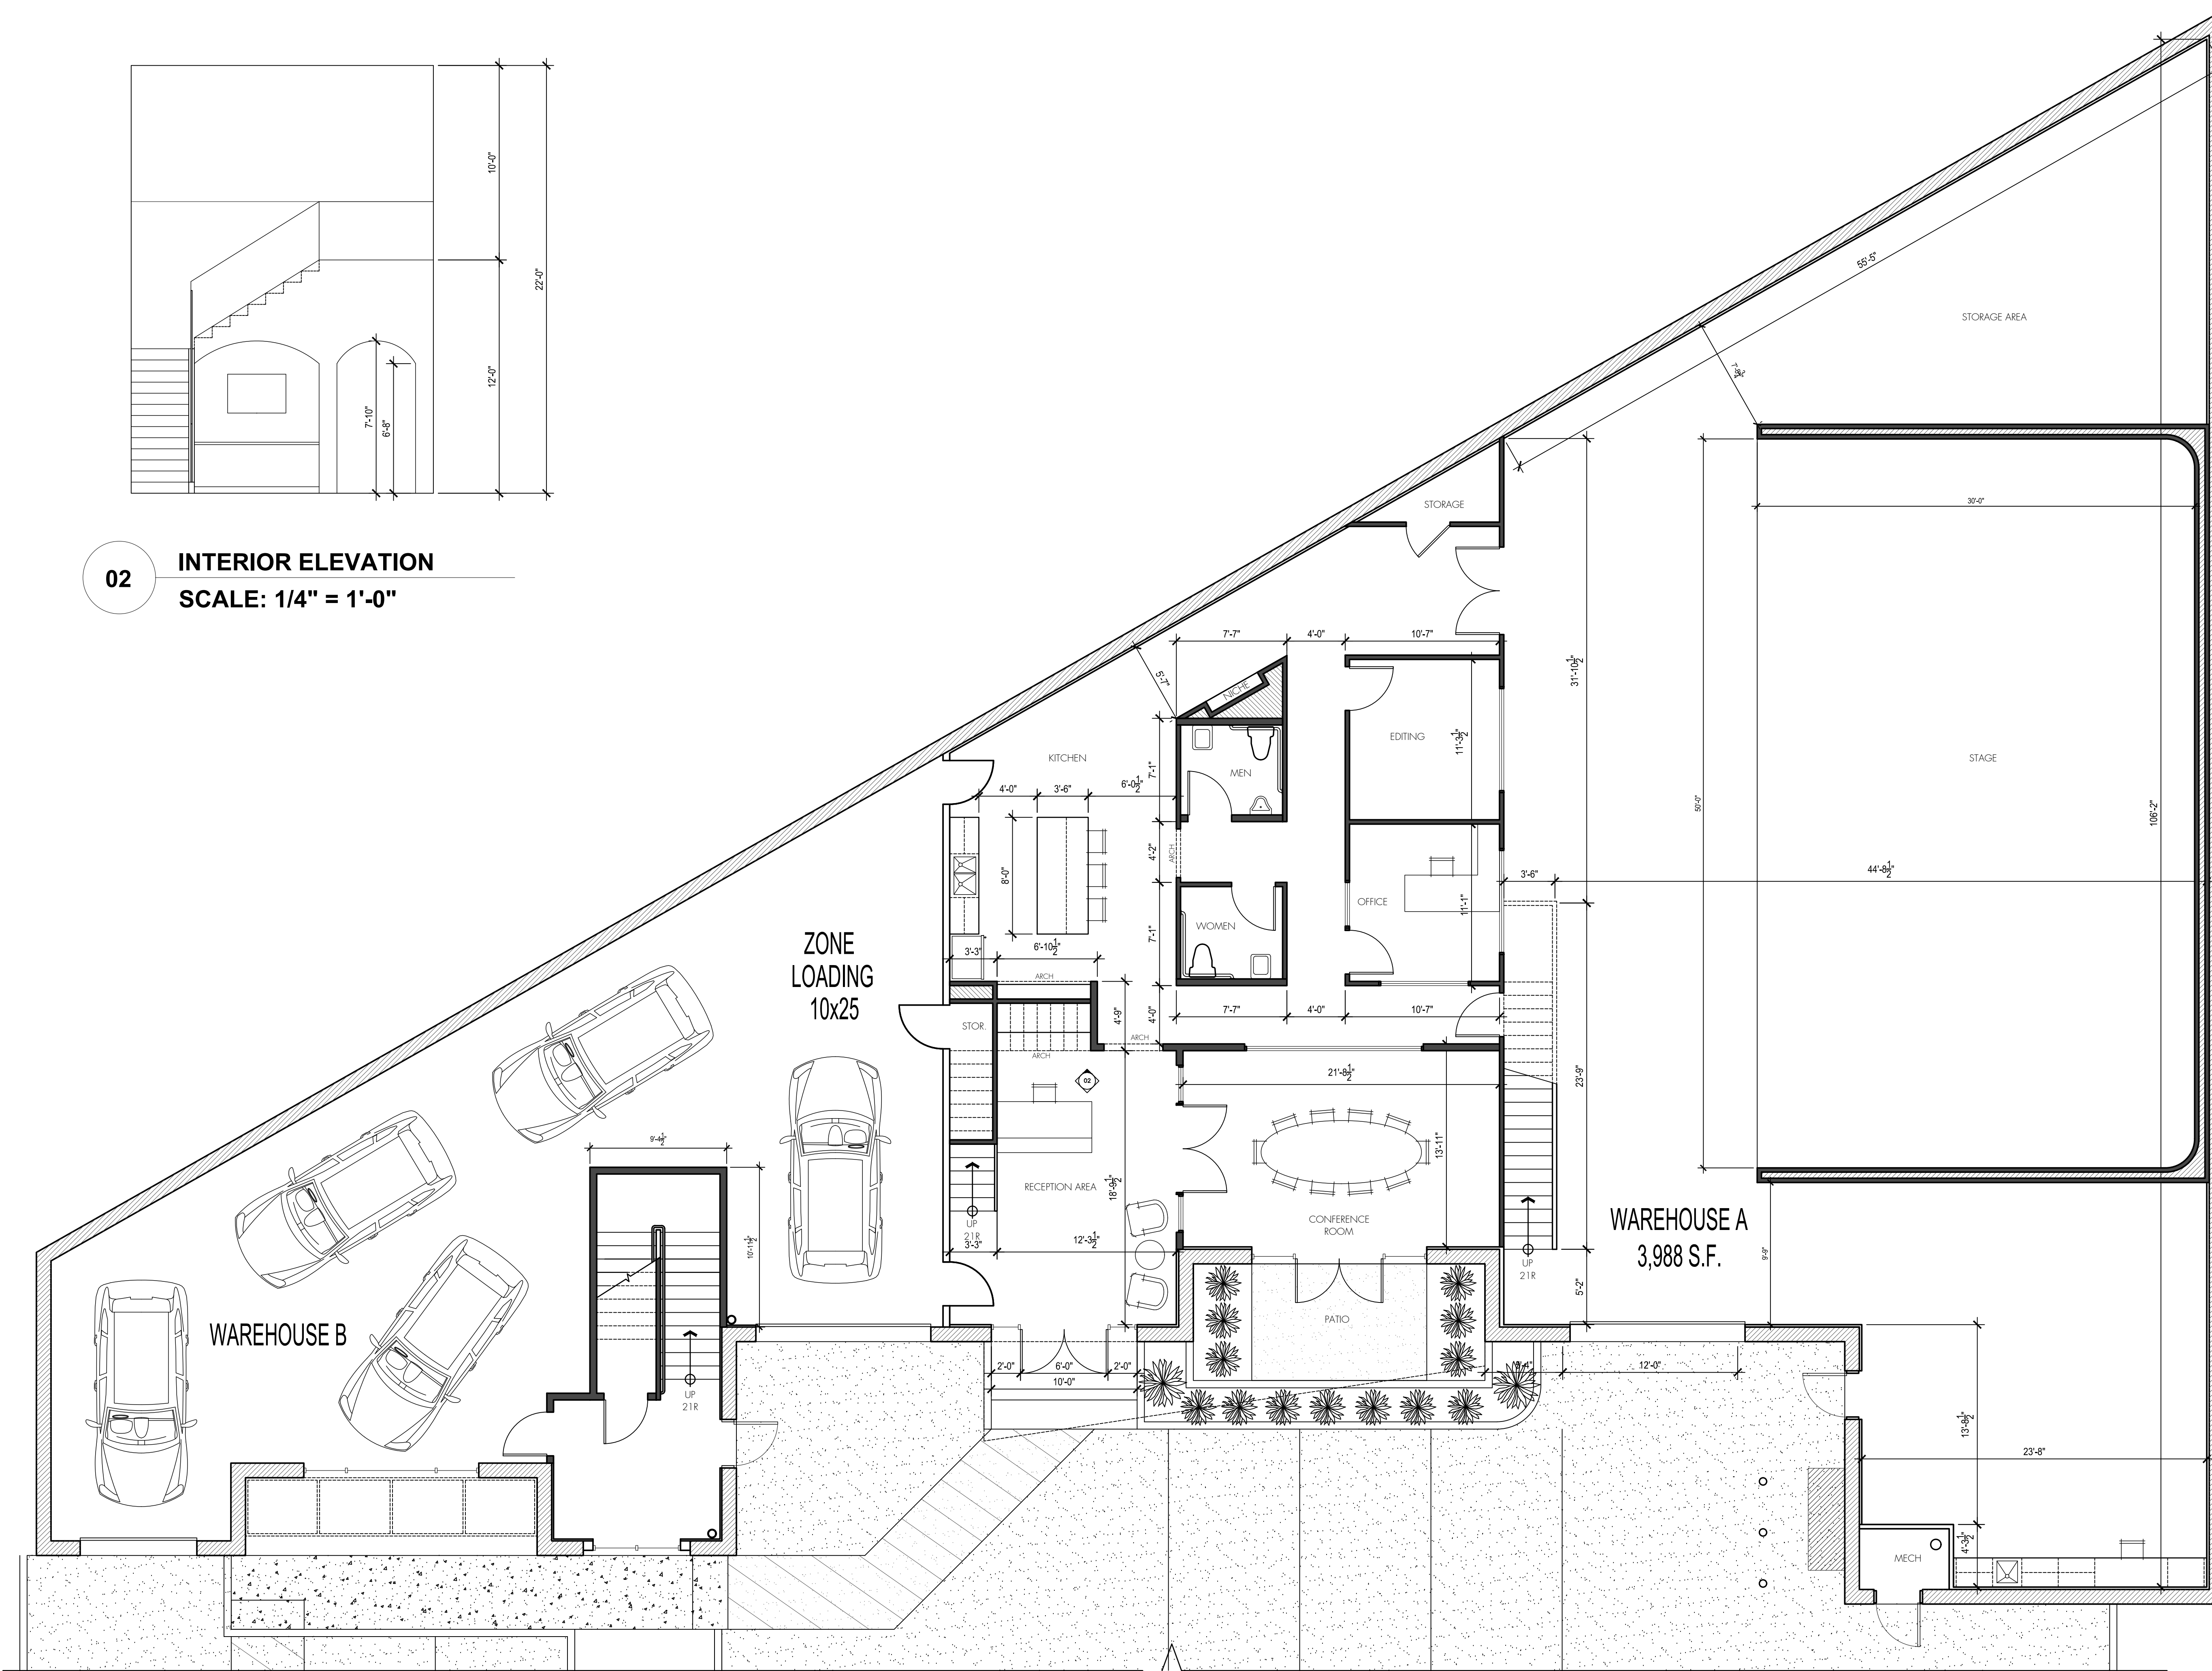

**01 WAREHOUSE PROPOSED 1ST FLOOR PLAN**  
SCALE 3/16" = 1'-0"

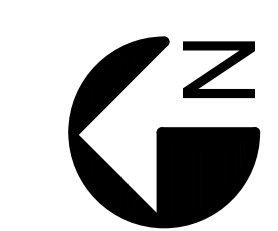


DESIGNER:



STUDIO EIGHT INTERIORS  
2803 LA MESA DR.  
HENDERSON, NV 89014  
PH: 775-230-8033

SEAL:

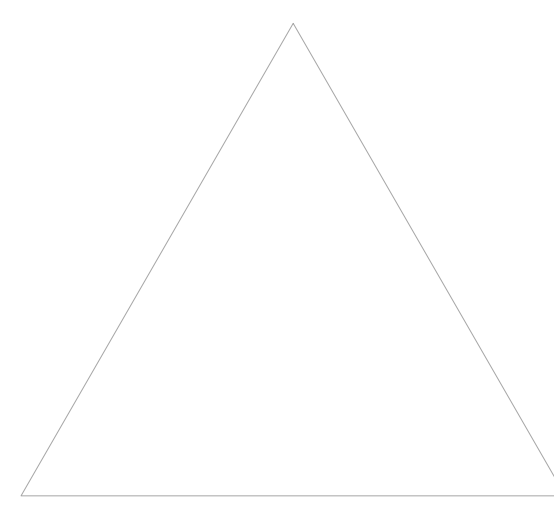

CLIENT / OWNER:  
ALAN STRUSSER

CONTRACTOR:  
TBD

REVISIONS:

NUM.	DATE	DESCRIPTION
△		


PROJECT NO.: 2022.009  
ISSUE DATE: 09/29/2023  
DRAWN BY: ML  
NAC 623.780

ALL DRAWINGS AND SPECIFICATIONS ISSUED FOR THIS PROJECT REMAIN THE PROPERTY OF THE INTERIOR DESIGNER. DUPLICATION OF THE DRAWINGS AND/OR SPECIFICATIONS, IN WHOLE OR IN PART, RETAINED BY THE CLIENT MAY BE UTILIZED ONLY FOR THE CLIENT'S USE AND FOR OCCUPYING THE PROJECT FOR WHICH THEY WERE PREPARED, AND NOT FOR THE CONSTRUCTION OF ANY OTHER PROJECT OR FOR THE COMPLETION OF THIS PROJECT BY OTHERS, UNLESS WRITTEN CONSENT HAS BEEN PROVIDED DIRECTLY BY THE INTERIOR DESIGNER.


IT IS THE CLIENT AND CONTRACTOR'S RESPONSIBILITY DURING CONSTRUCTION TO NOTIFY THE INTERIOR DESIGNER IN WRITING OF ANY PERCEIVED ERRORS OR OMISSIONS IN THE PLANS AND/OR SPECIFICATIONS. WRITTEN INSTRUCTIONS THAT ADDRESS SUCH PERCEIVED ERRORS AND OMISSIONS SHALL BE RECEIVED BY THE INTERIOR DESIGNER PRIOR TO THE CLIENT OR CONTRACTOR PROCEEDING WITH THE WORK. THE CONTRACTOR SHALL BE LIABLE FOR ANY DEFECTS IN CONSTRUCTION IF THESE PROCEDURES ARE NOT FOLLOWED.

DRAWING NAME:  
PROPOSED 1ST FLOOR PLAN - WAREHOUSE


SHEET NUMBER:  
**A1.01**

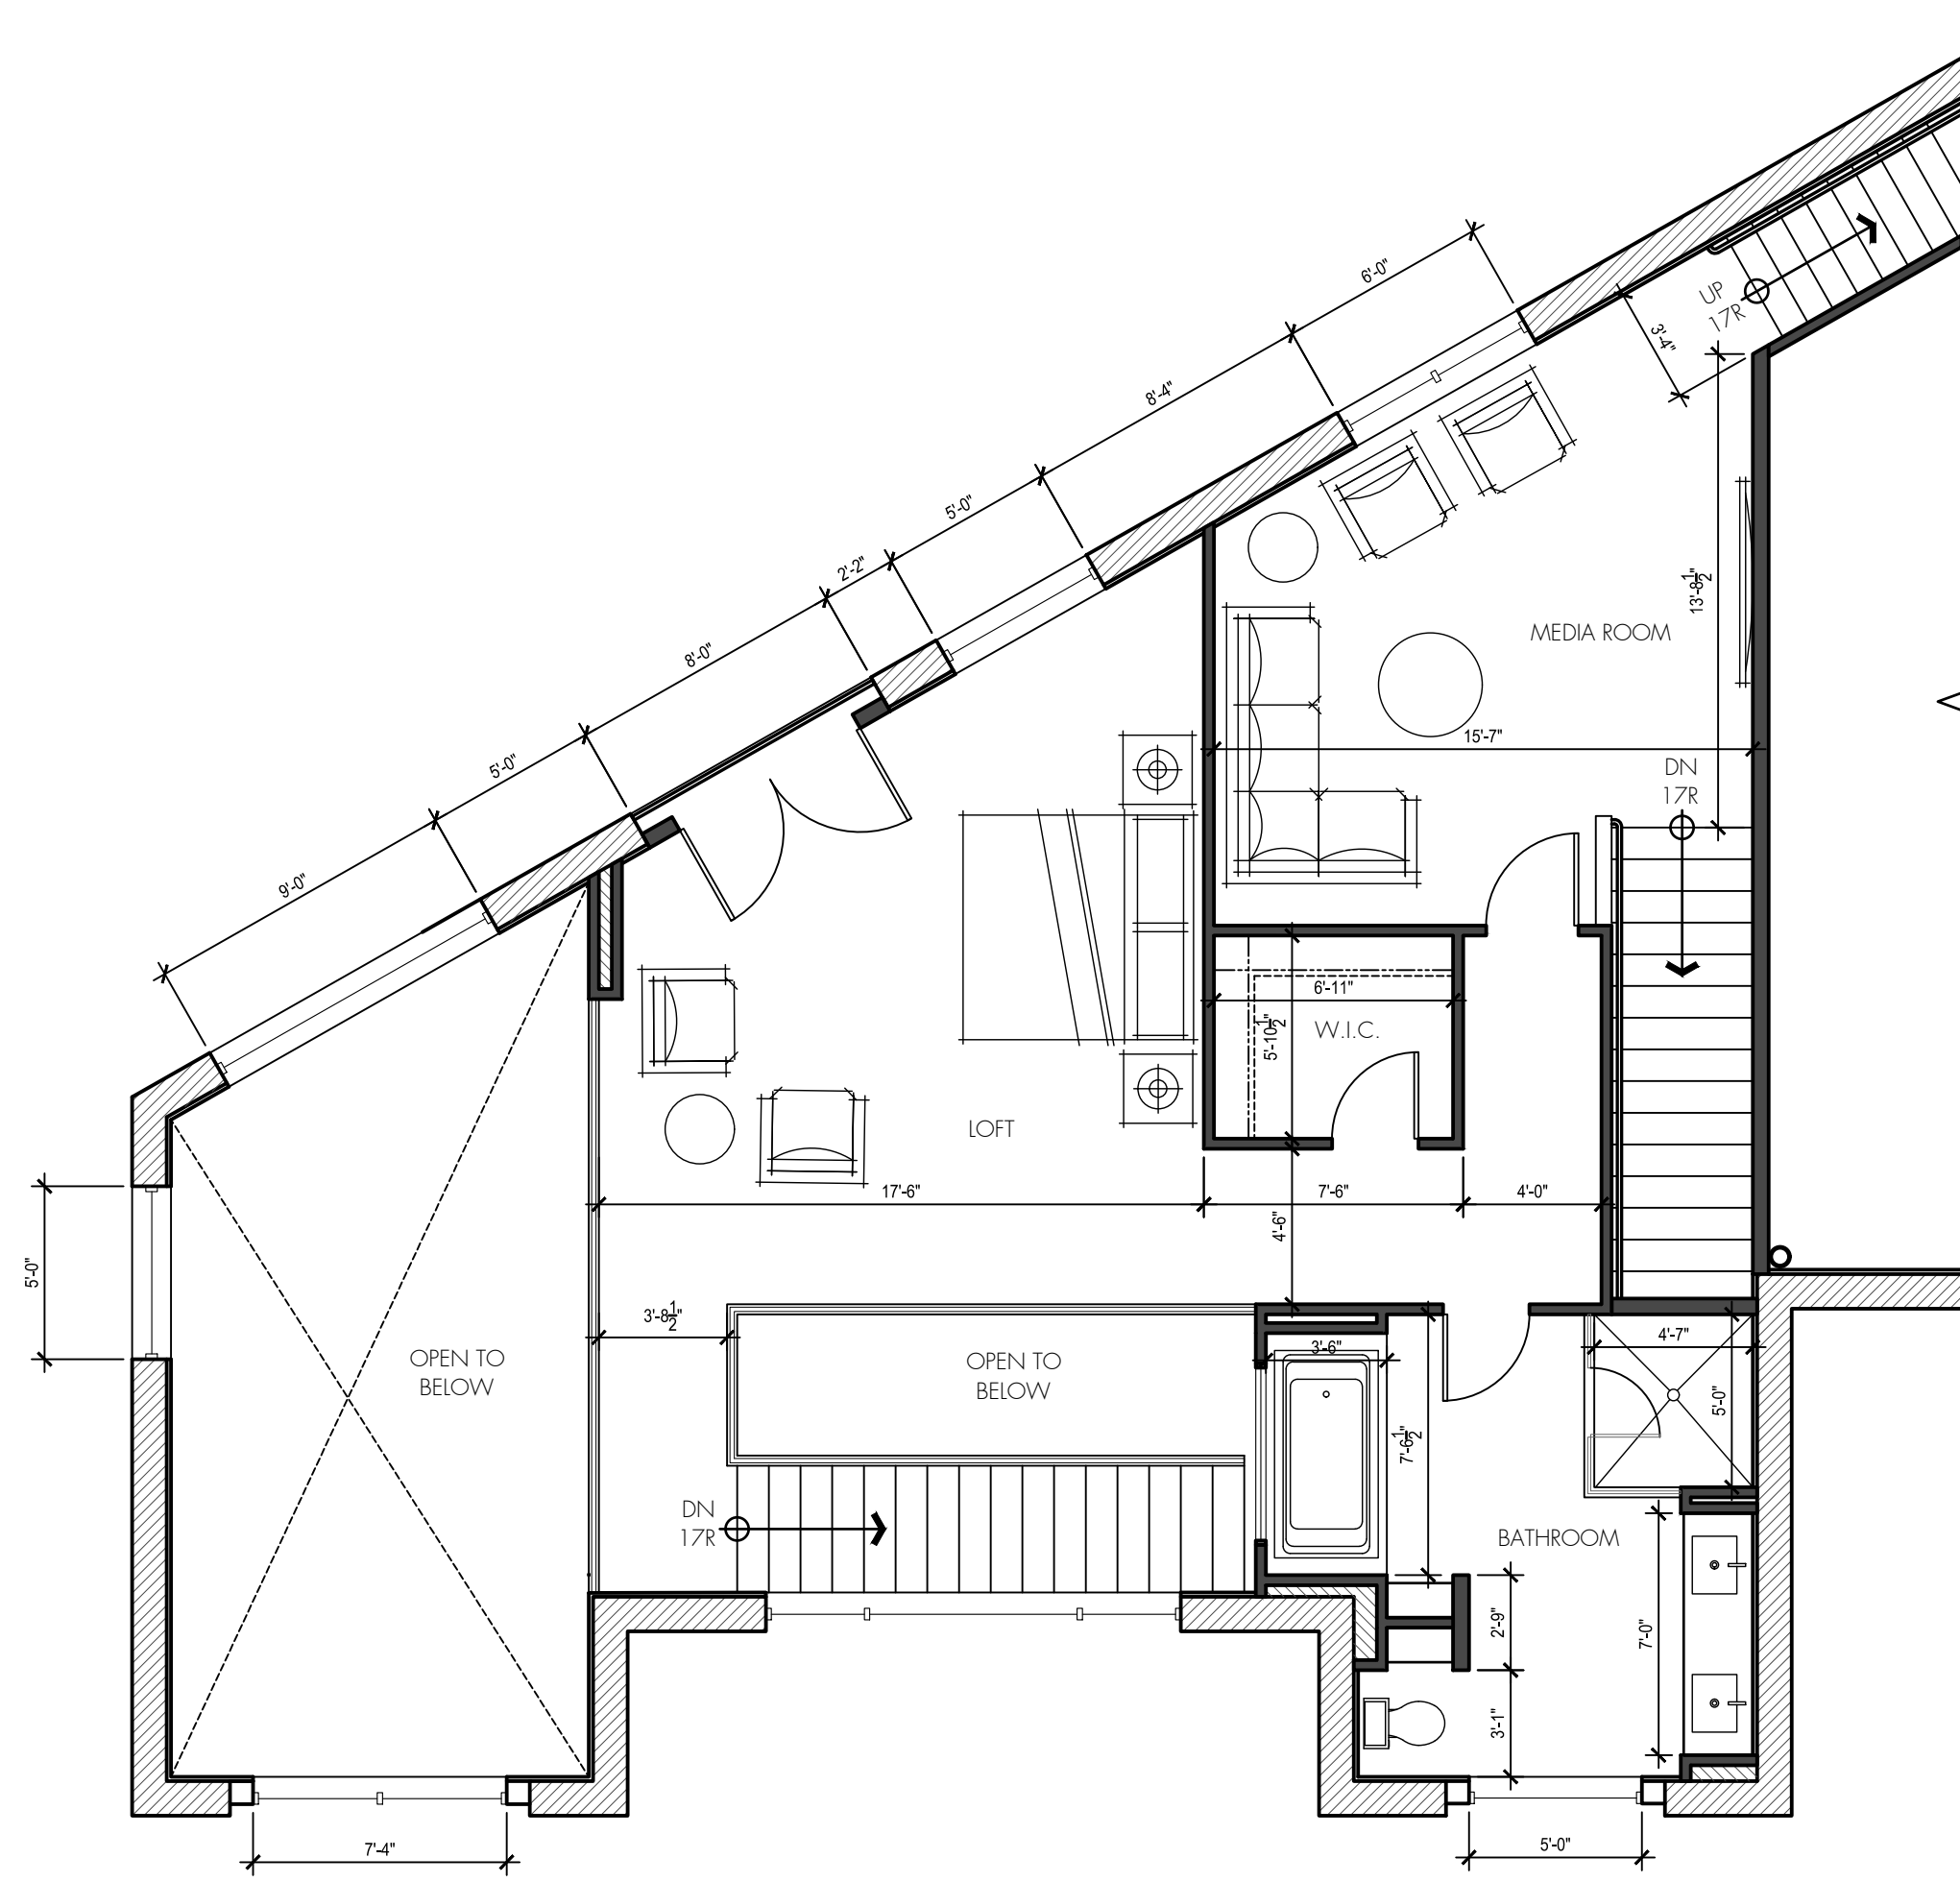

**02** PROPOSED 3RD FLOOR PLAN  
SCALE 3/16" = 1'-0"

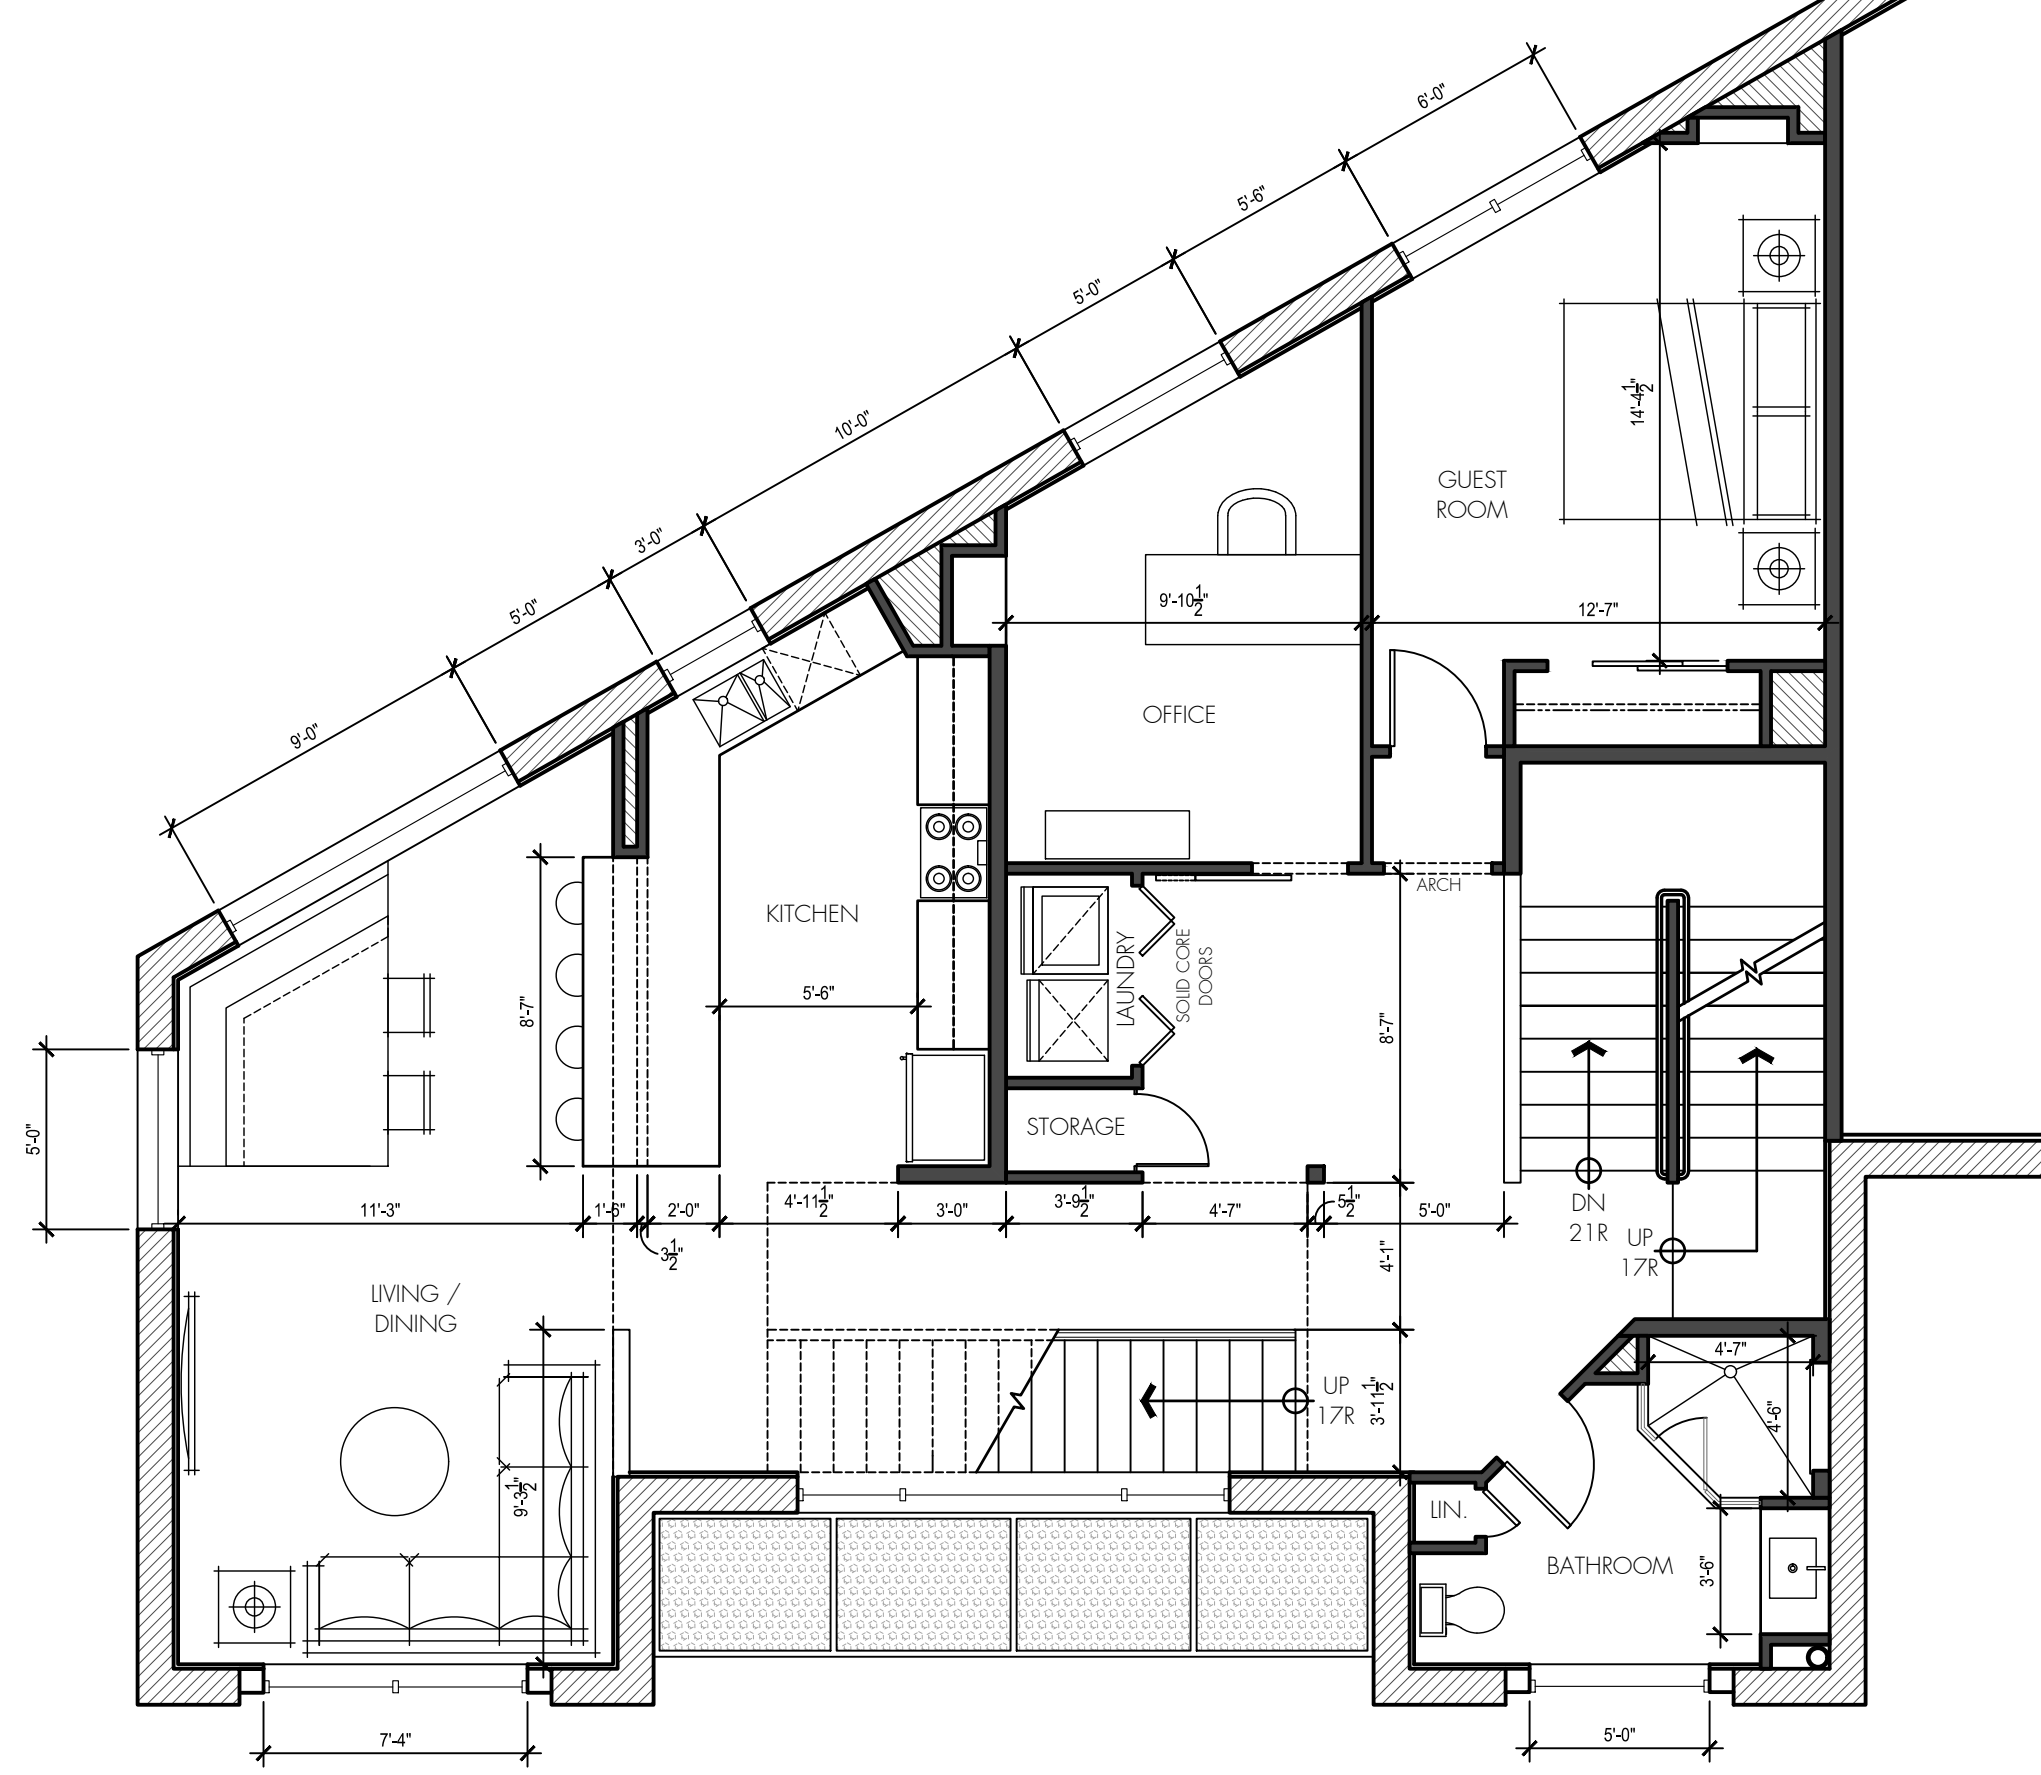



**01** PROPOSED 2ND FLOOR PLAN  
SCALE 3/16" = 1'-0"

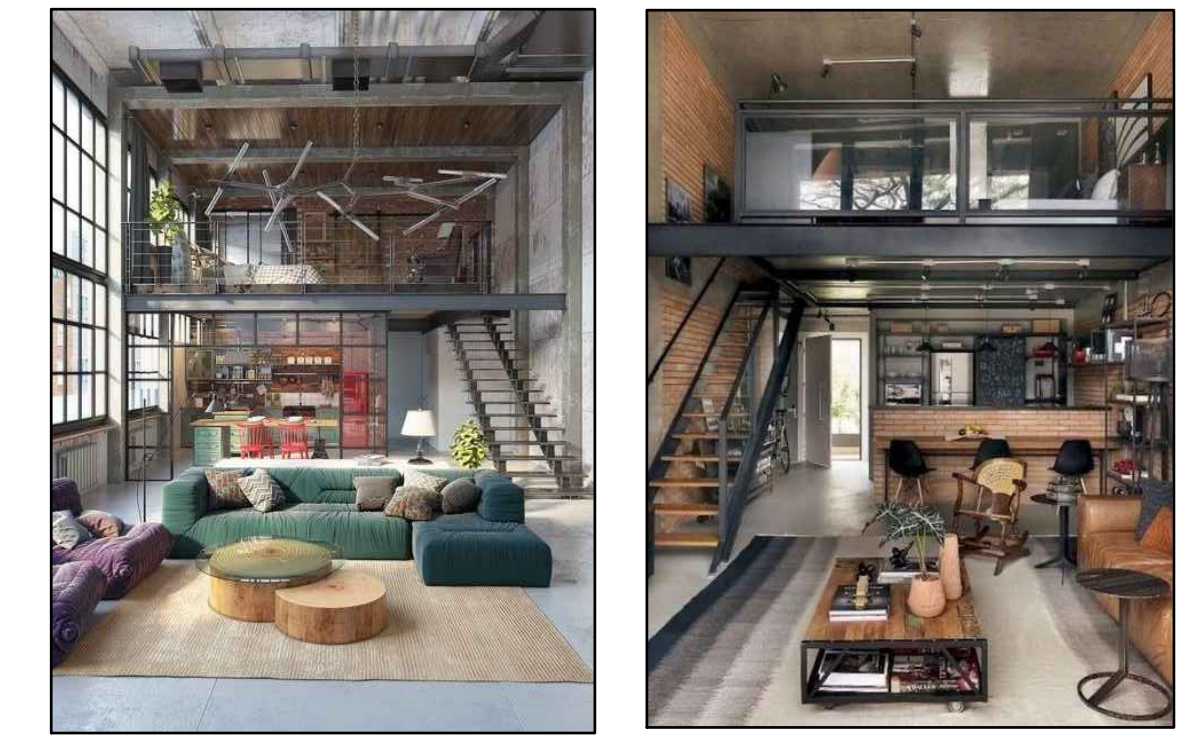


**FEATURE STAIR DESIGN INSPIRATION**



**BALCONY DESIGN INSPIRATION**

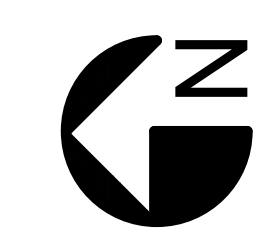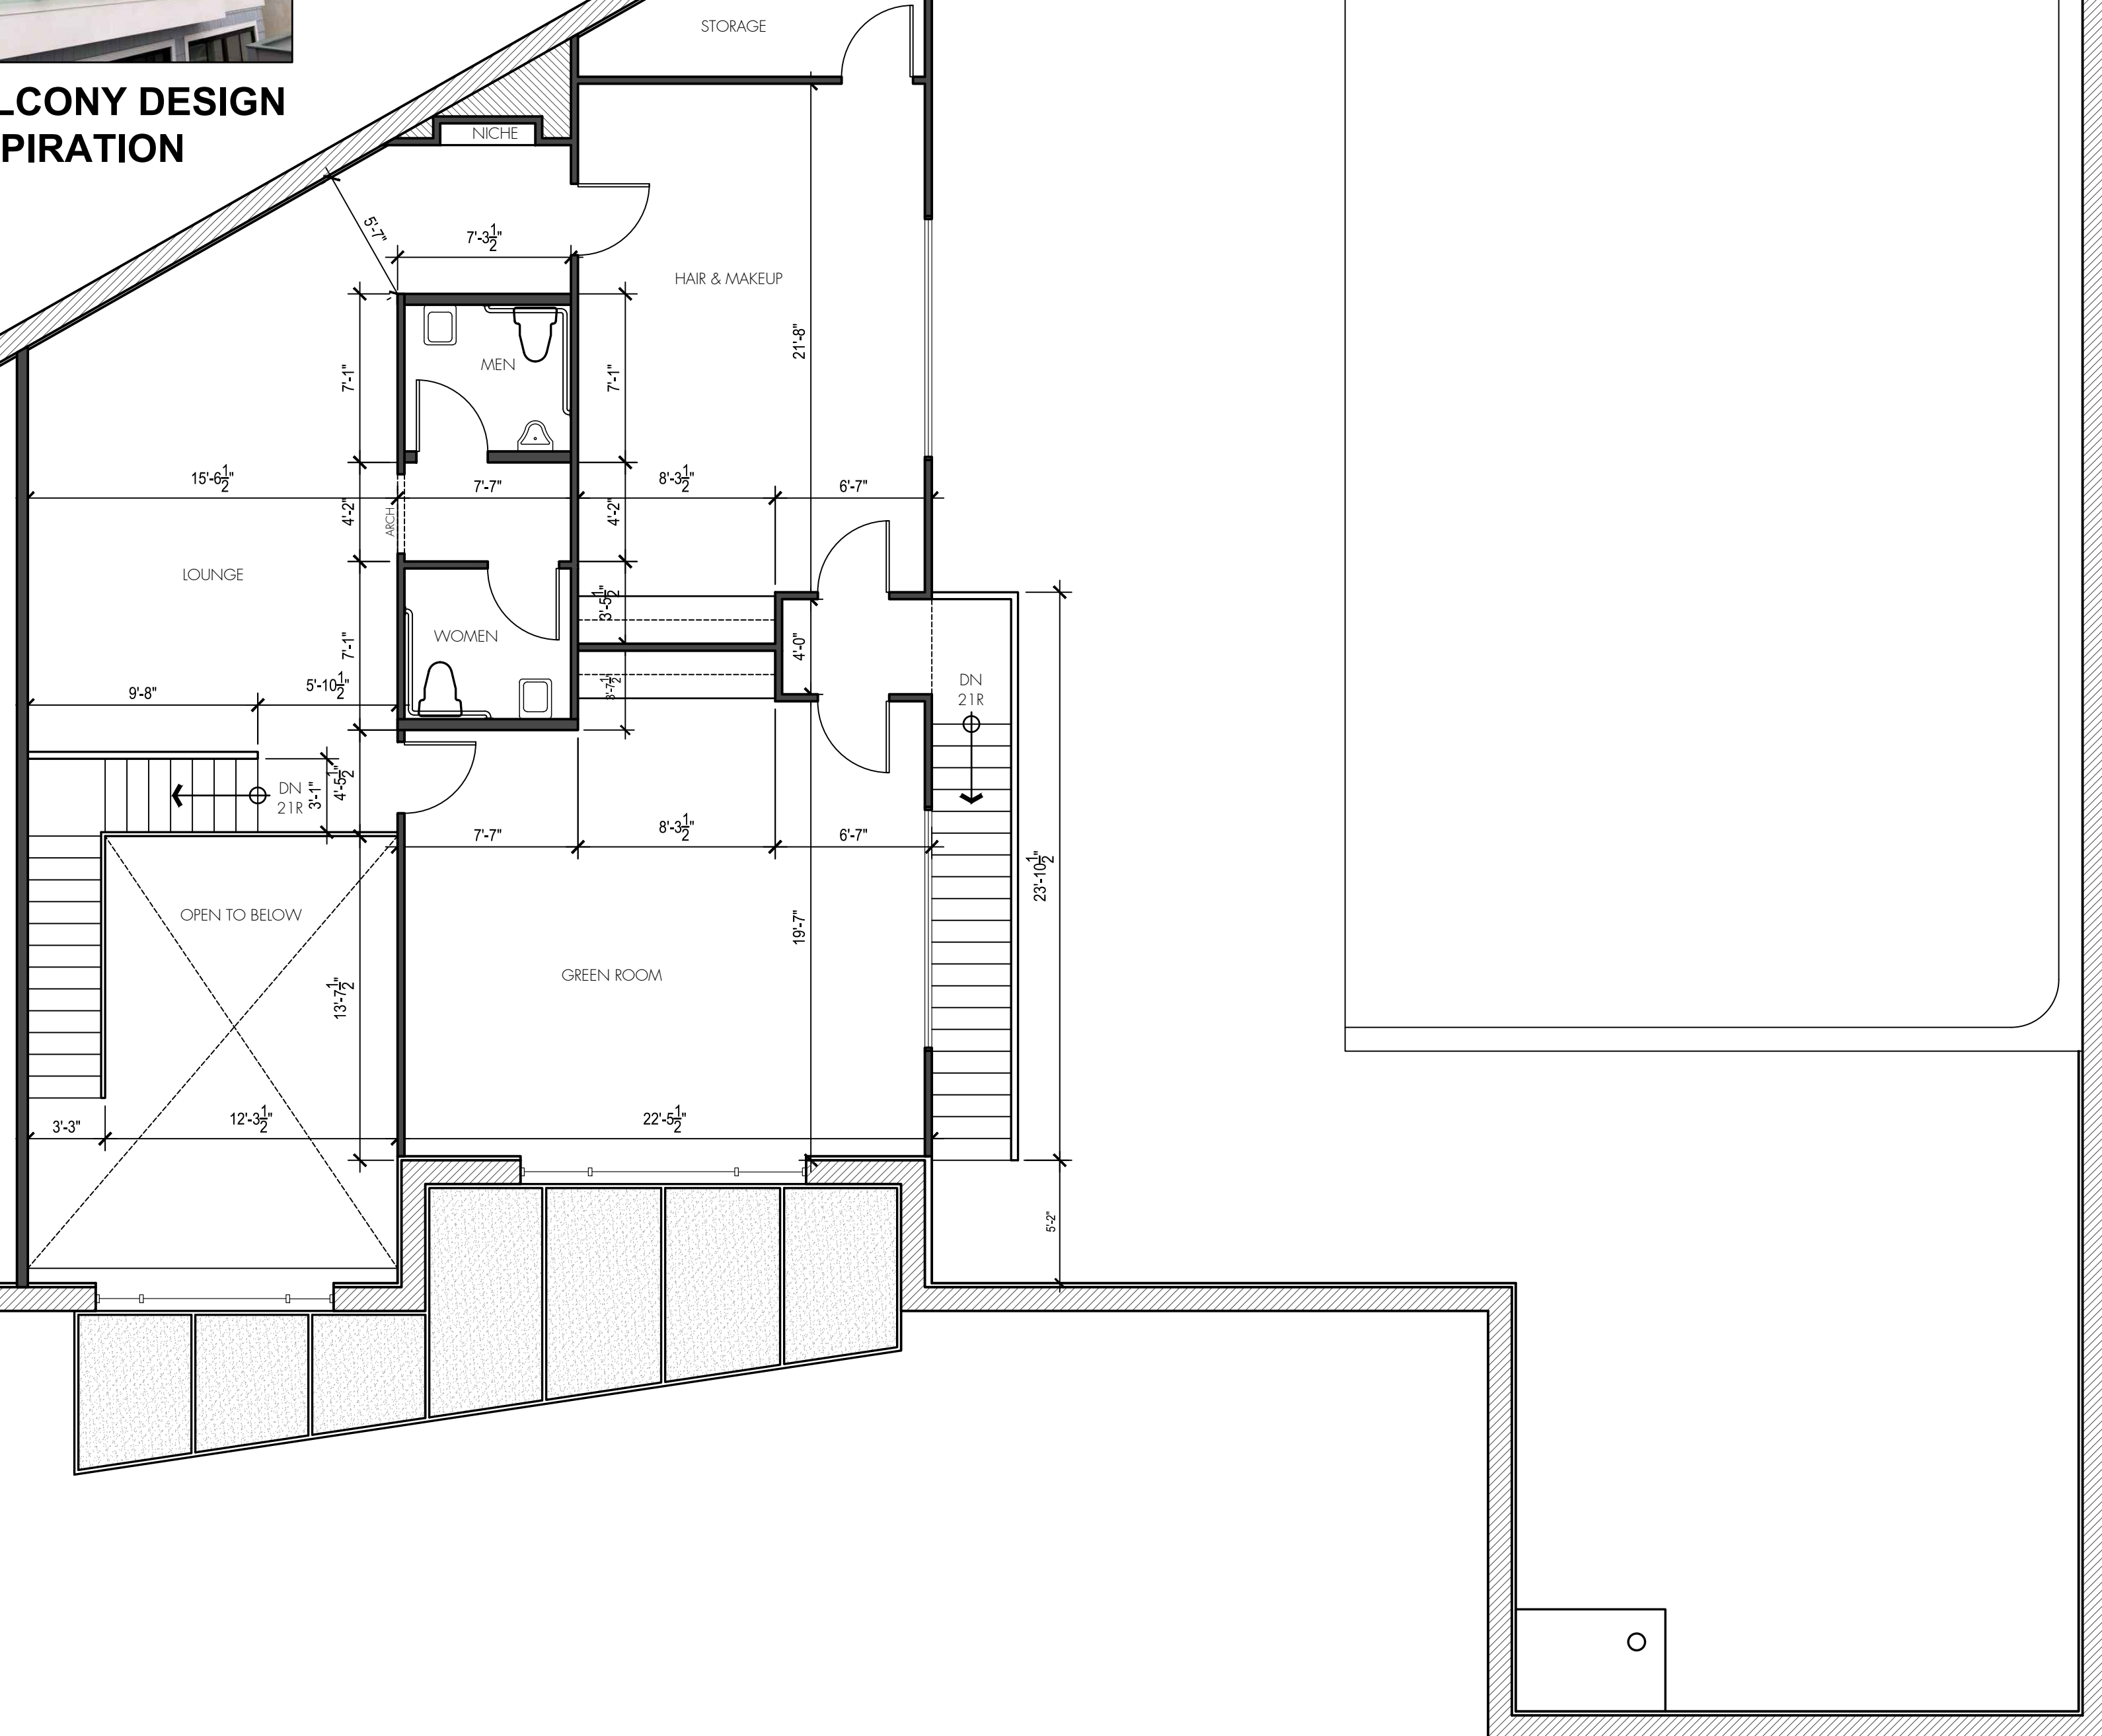


DESIGNER:

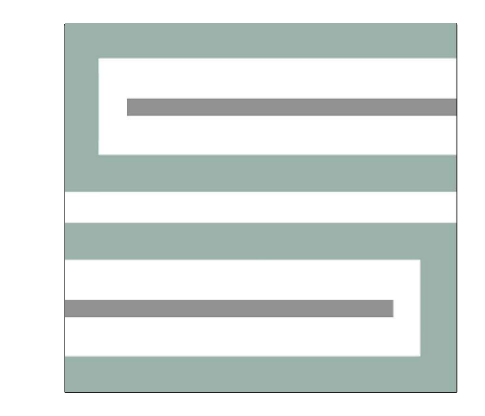

**STUDIO EIGHT INTERIORS**  
2803 LA MESA DR.  
HENDERSON, NV 89014  
PH: 775-230-8033

SEAL:

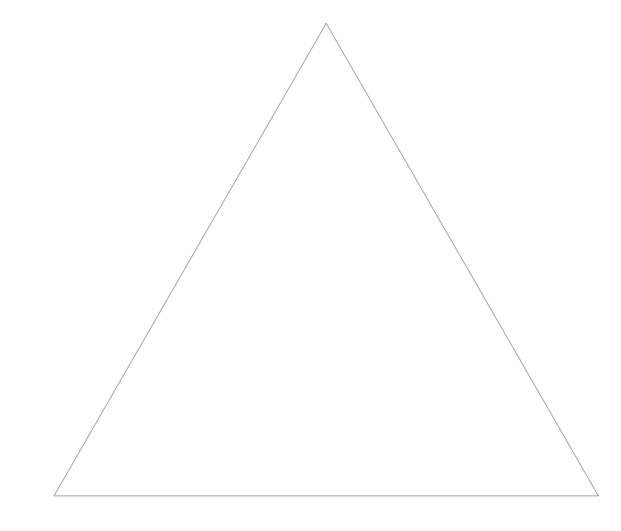

CLIENT / OWNER:  
**ALAN STRUSSER**

CONTRACTOR:

TBD

REVISIONS:

NUM.	DATE	DESCRIPTION
△		

PROJECT NO.: 2022.009

ISSUE DATE: 09/29/2023

DRAWN BY: ML

**NAC 623.780**  
ALL DRAWINGS AND SPECIFICATIONS ISSUED FOR THIS PROJECT REMAIN THE PROPERTY OF THE INTERIOR DESIGNER. DUPLICATION OF THE DRAWINGS AND/OR SPECIFICATIONS, IN WHOLE OR IN PART, RETAINED BY THE CLIENT MAY BE UTILIZED ONLY FOR THE CLIENT'S USE AND FOR OCCUPYING THE PROJECT FOR WHICH THEY WERE PREPARED, AND NOT FOR THE CONSTRUCTION OF ANY OTHER PROJECT OR FOR THE COMPLETION OF THIS PROJECT BY OTHERS, UNLESS WRITTEN CONSENT HAS BEEN PROVIDED DIRECTLY BY THE INTERIOR DESIGNER.

IT IS THE CLIENT AND CONTRACTOR'S RESPONSIBILITY DURING CONSTRUCTION TO NOTIFY THE INTERIOR DESIGNER IN WRITING OF ANY PERCEIVED ERRORS OR OMISSIONS IN THE PLANS AND/OR SPECIFICATIONS. WRITTEN INSTRUCTIONS THAT ADDRESS SUCH PERCEIVED ERRORS AND OMISSIONS SHALL BE RECEIVED BY THE INTERIOR DESIGNER PRIOR TO THE CLIENT OR CONTRACTOR PROCEEDING WITH THE WORK. THE CONTRACTOR SHALL BE LIABLE FOR ANY DEFECTS IN CONSTRUCTION IF THESE PROCEDURES ARE NOT FOLLOWED.

**DRAWING NAME:**  
PROPOSED 2ND & 3RD FLOOR PLANS

**SHEET NUMBER:**

**A2.01**