





COPYRIGHT OF ARTISAN ARCHITECTURE.
 DO NOT SCALE FROM THIS DRAWING.
 USE APPROVED DIMENSIONS IN ALL CASES.
 ALL DIMENSIONS TO BE CHECKED ON SITE.
 REPORT ANY DISCREPANCIES TO ARCHITECT IN WRITING
 BEFORE PROCEEDING.
 WORKS MAY REQUIRE A PARTY WALL AGREEMENT. IT IS
 THE RESPONSIBILITY OF THE PROPERTY OWNER TO OBTAIN
 ADVICE IS OBTAINED FROM A QUALIFIED ADVISOR.
 DRAWING TO BE READ IN CONJUNCTION WITH
 STRUCTURAL ENGINEERS STEELWORK AND FOUNDATION
 DETAILS, CALCULATIONS.

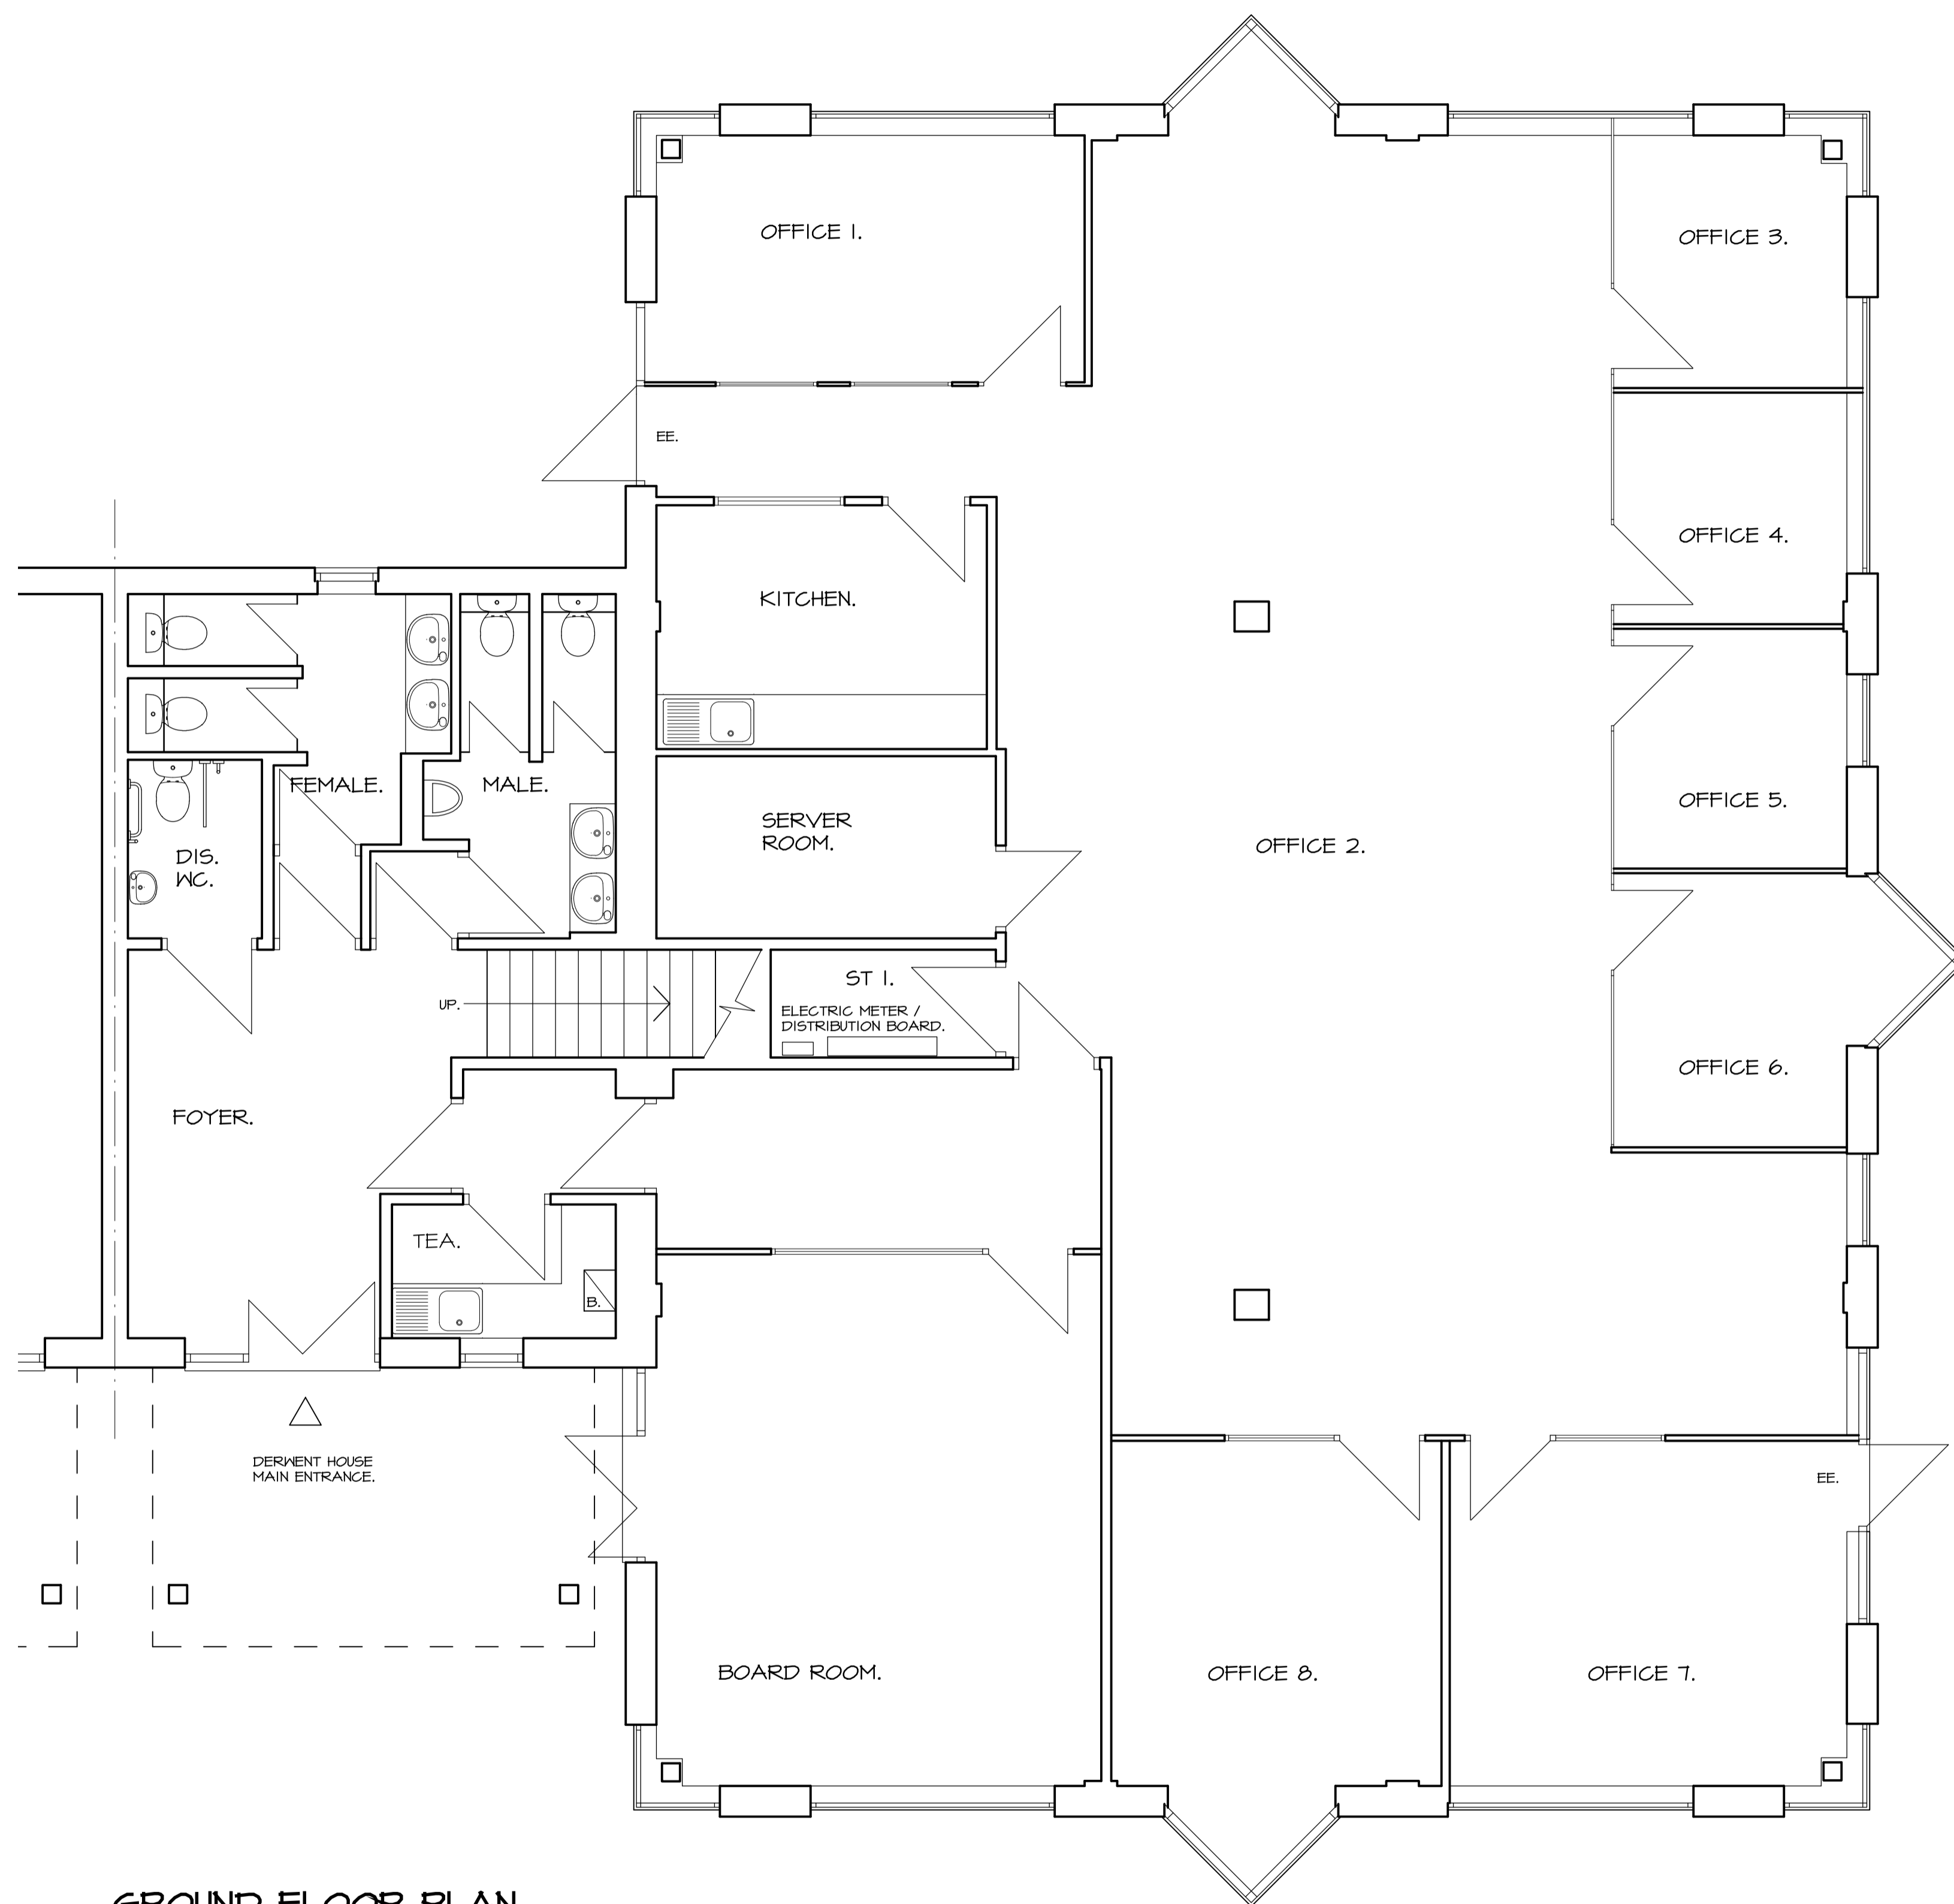

GROUND FLOOR PLAN.

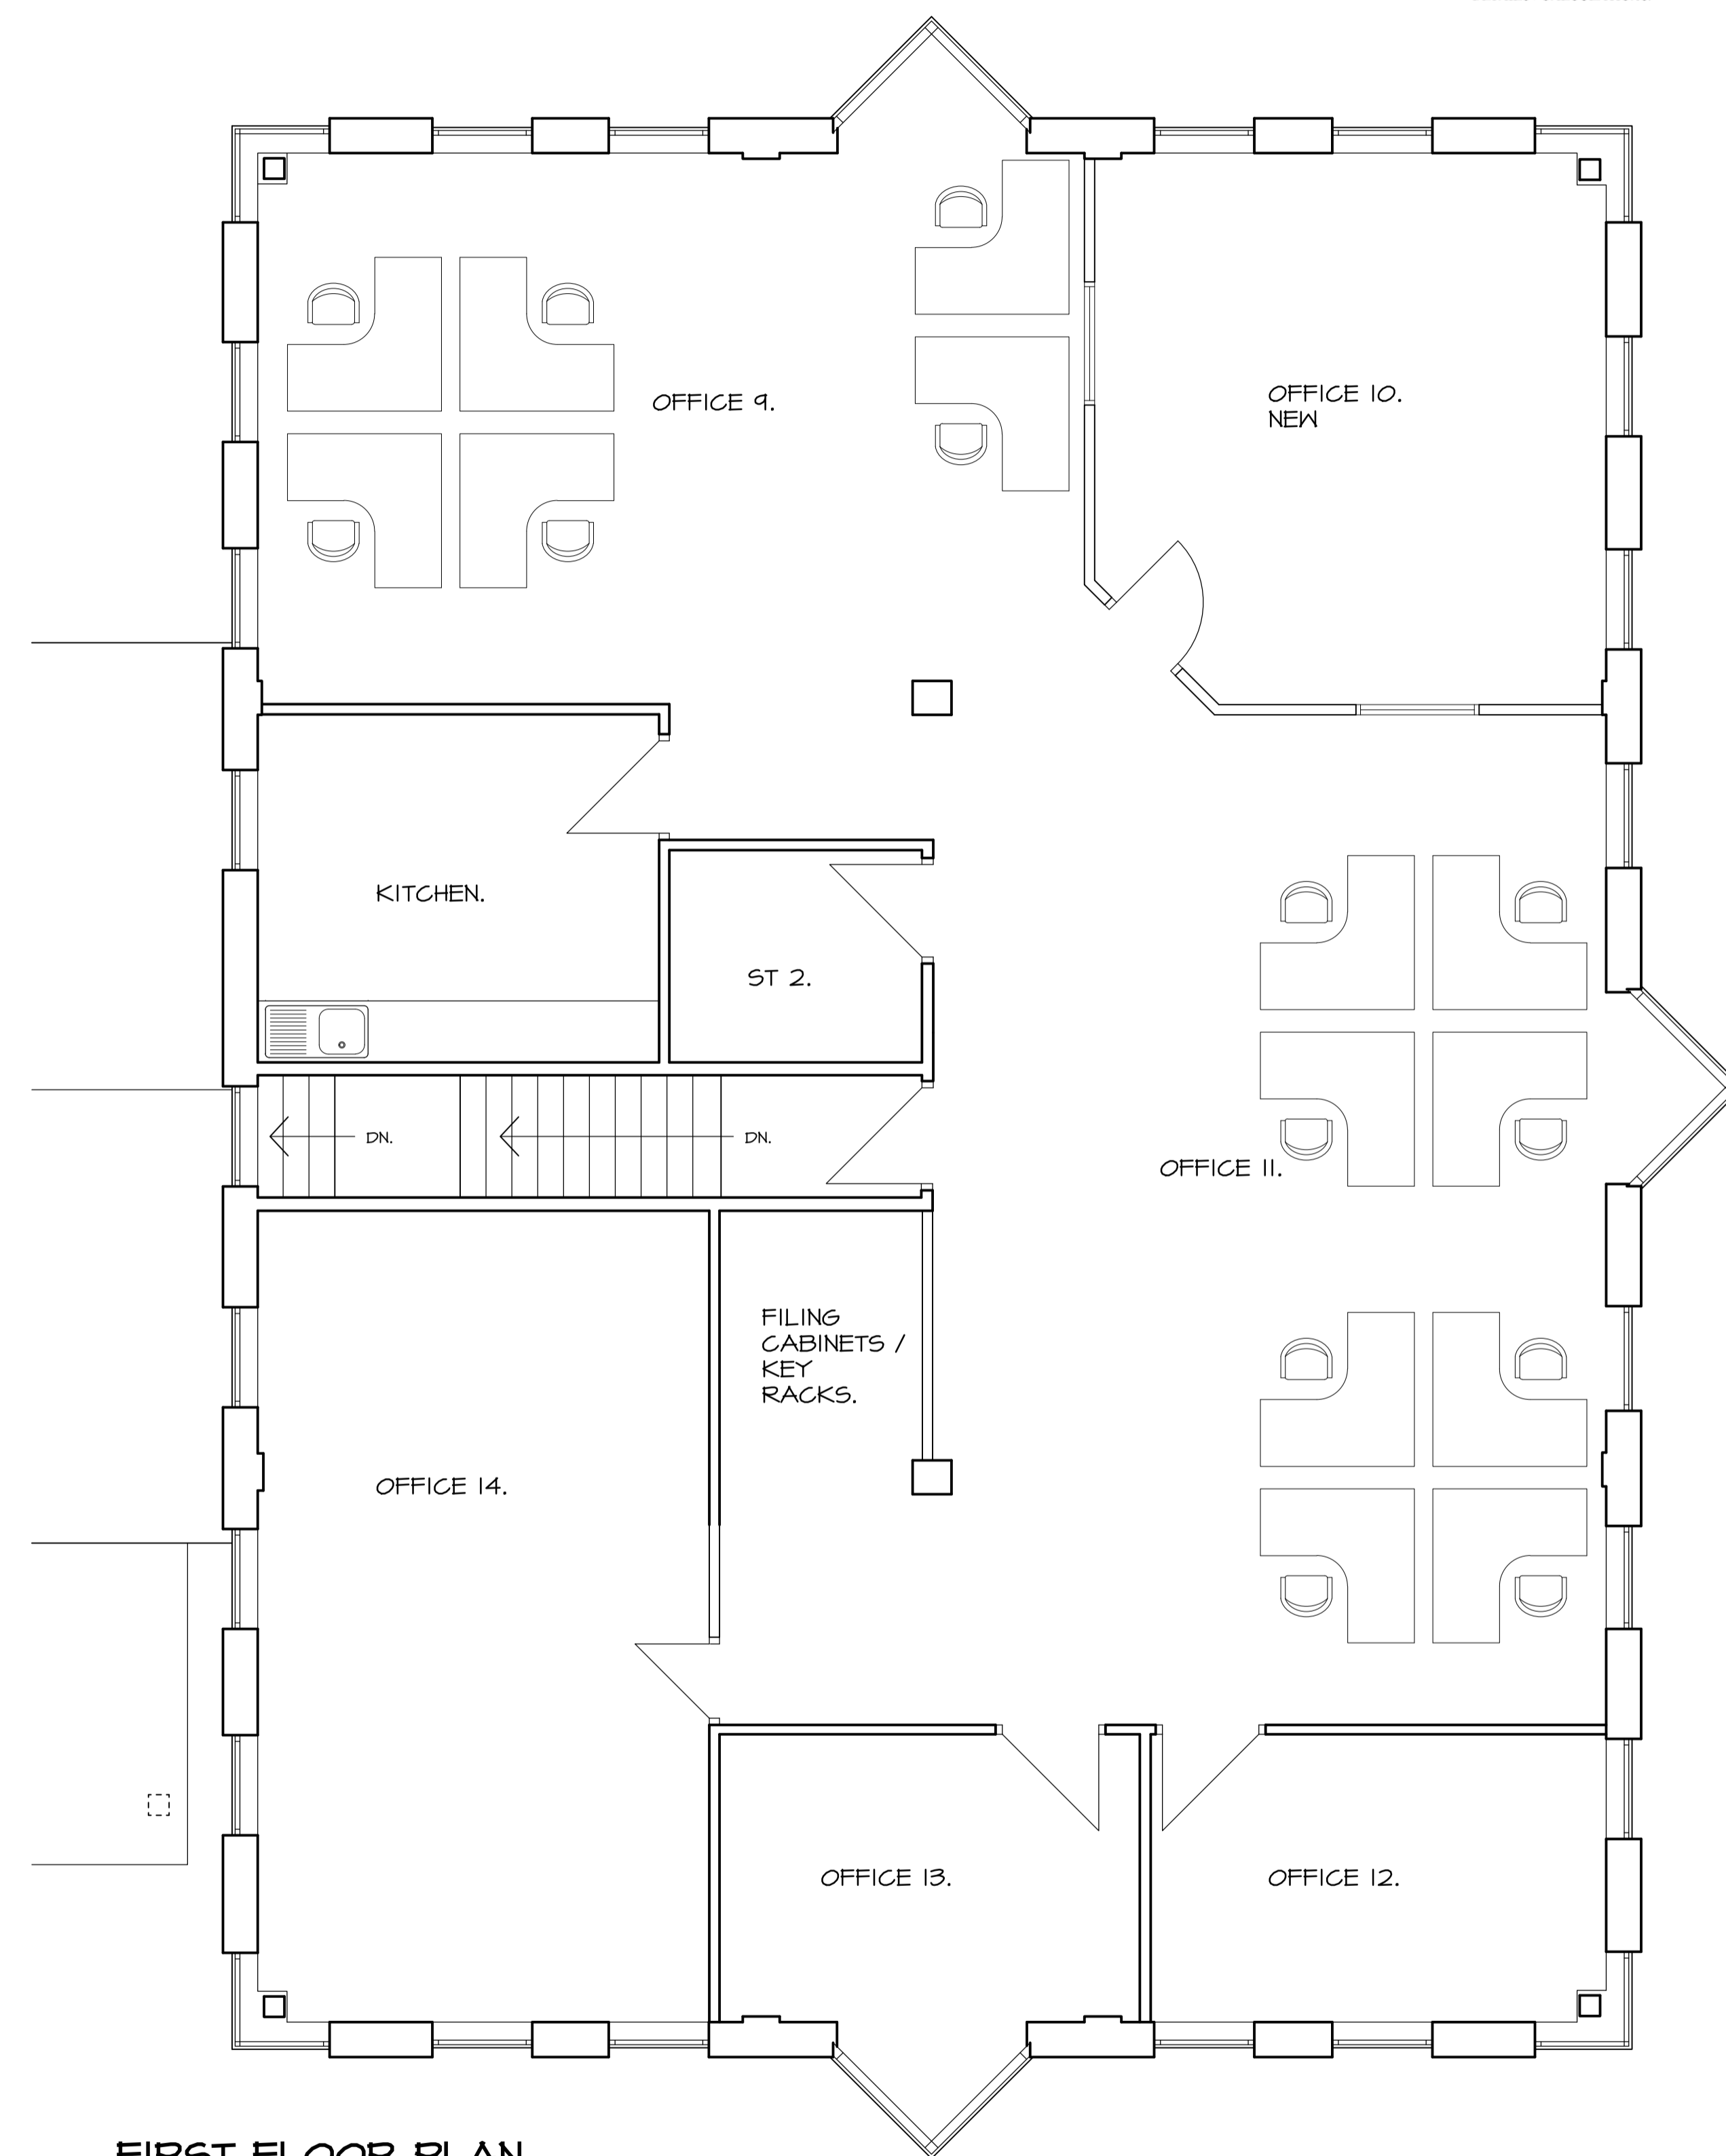

FIRST FLOOR PLAN.

 SOUTH SHIELDS BUSINESS WORKS HENRY ROBSON WAY, SOUTH SHIELDS TYNE & WEAR NE3 3BB Tel No. 02759 01760 - EMAIL: info@artisanarchitecture.co.uk	PROJECT DERWENT HOUSE, LAKESIDE COURT, FIFTH AVENUE, TEAM VALLEY TRADING ESTATE, GATESHEAD, NE11 0NL.	SCALE E50	DRAWING STATUS OCT. 2023	
	TITLE SURVEY GROUND AND FIRST FLOOR PLANS.	DATE OCT. 2023	DRAWING NUMBER A366901A	 CHARTERED PRACTICE